



SERVICE DATA					
SERVICE	DATE	INIT.	SERVICE	DATE	INIT.
SAN SEWERS			GAS MAINS		
STORM SEWERS			BELL U/G CABLE		
WATERMANS			HYDRO U/G CABLE		
TRANSIT			ONT. HYDRO		
PARKS & REC.			CTV		
ONT. CLEAN WATER					

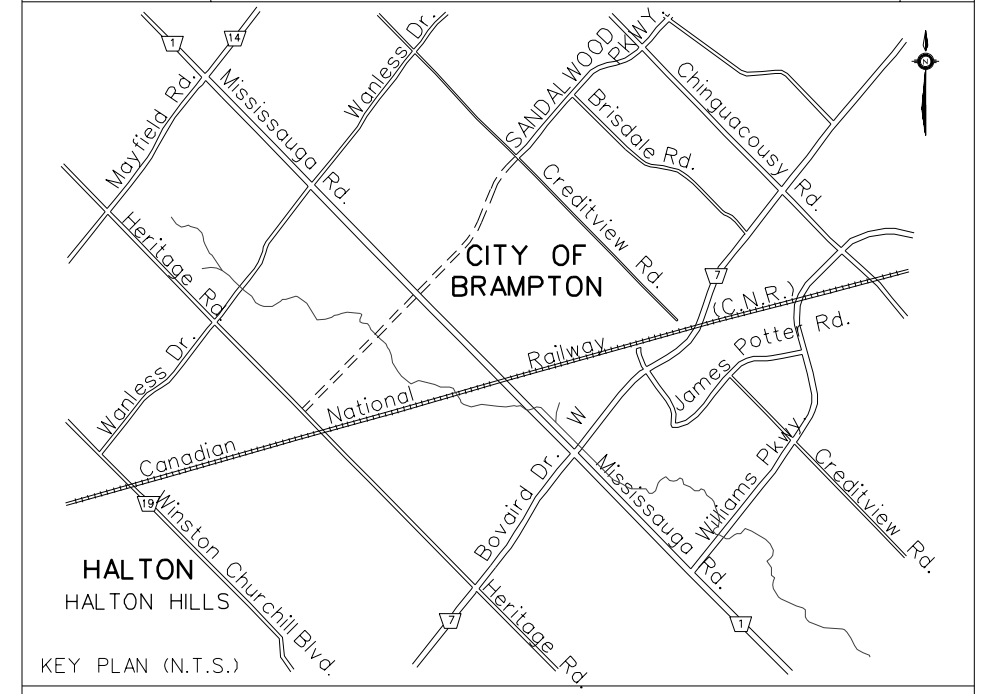

HALTON  
HALTON HILLS  
KEY PLAN (N.T.S.)

**AECOM**

AECOM CANADA Ltd.  
300 TOWN CENTRE BLVD., MARKHAM,  
ONTARIO, CANADA L3R 5Z6  
T905.477.8700 F905.477.1456

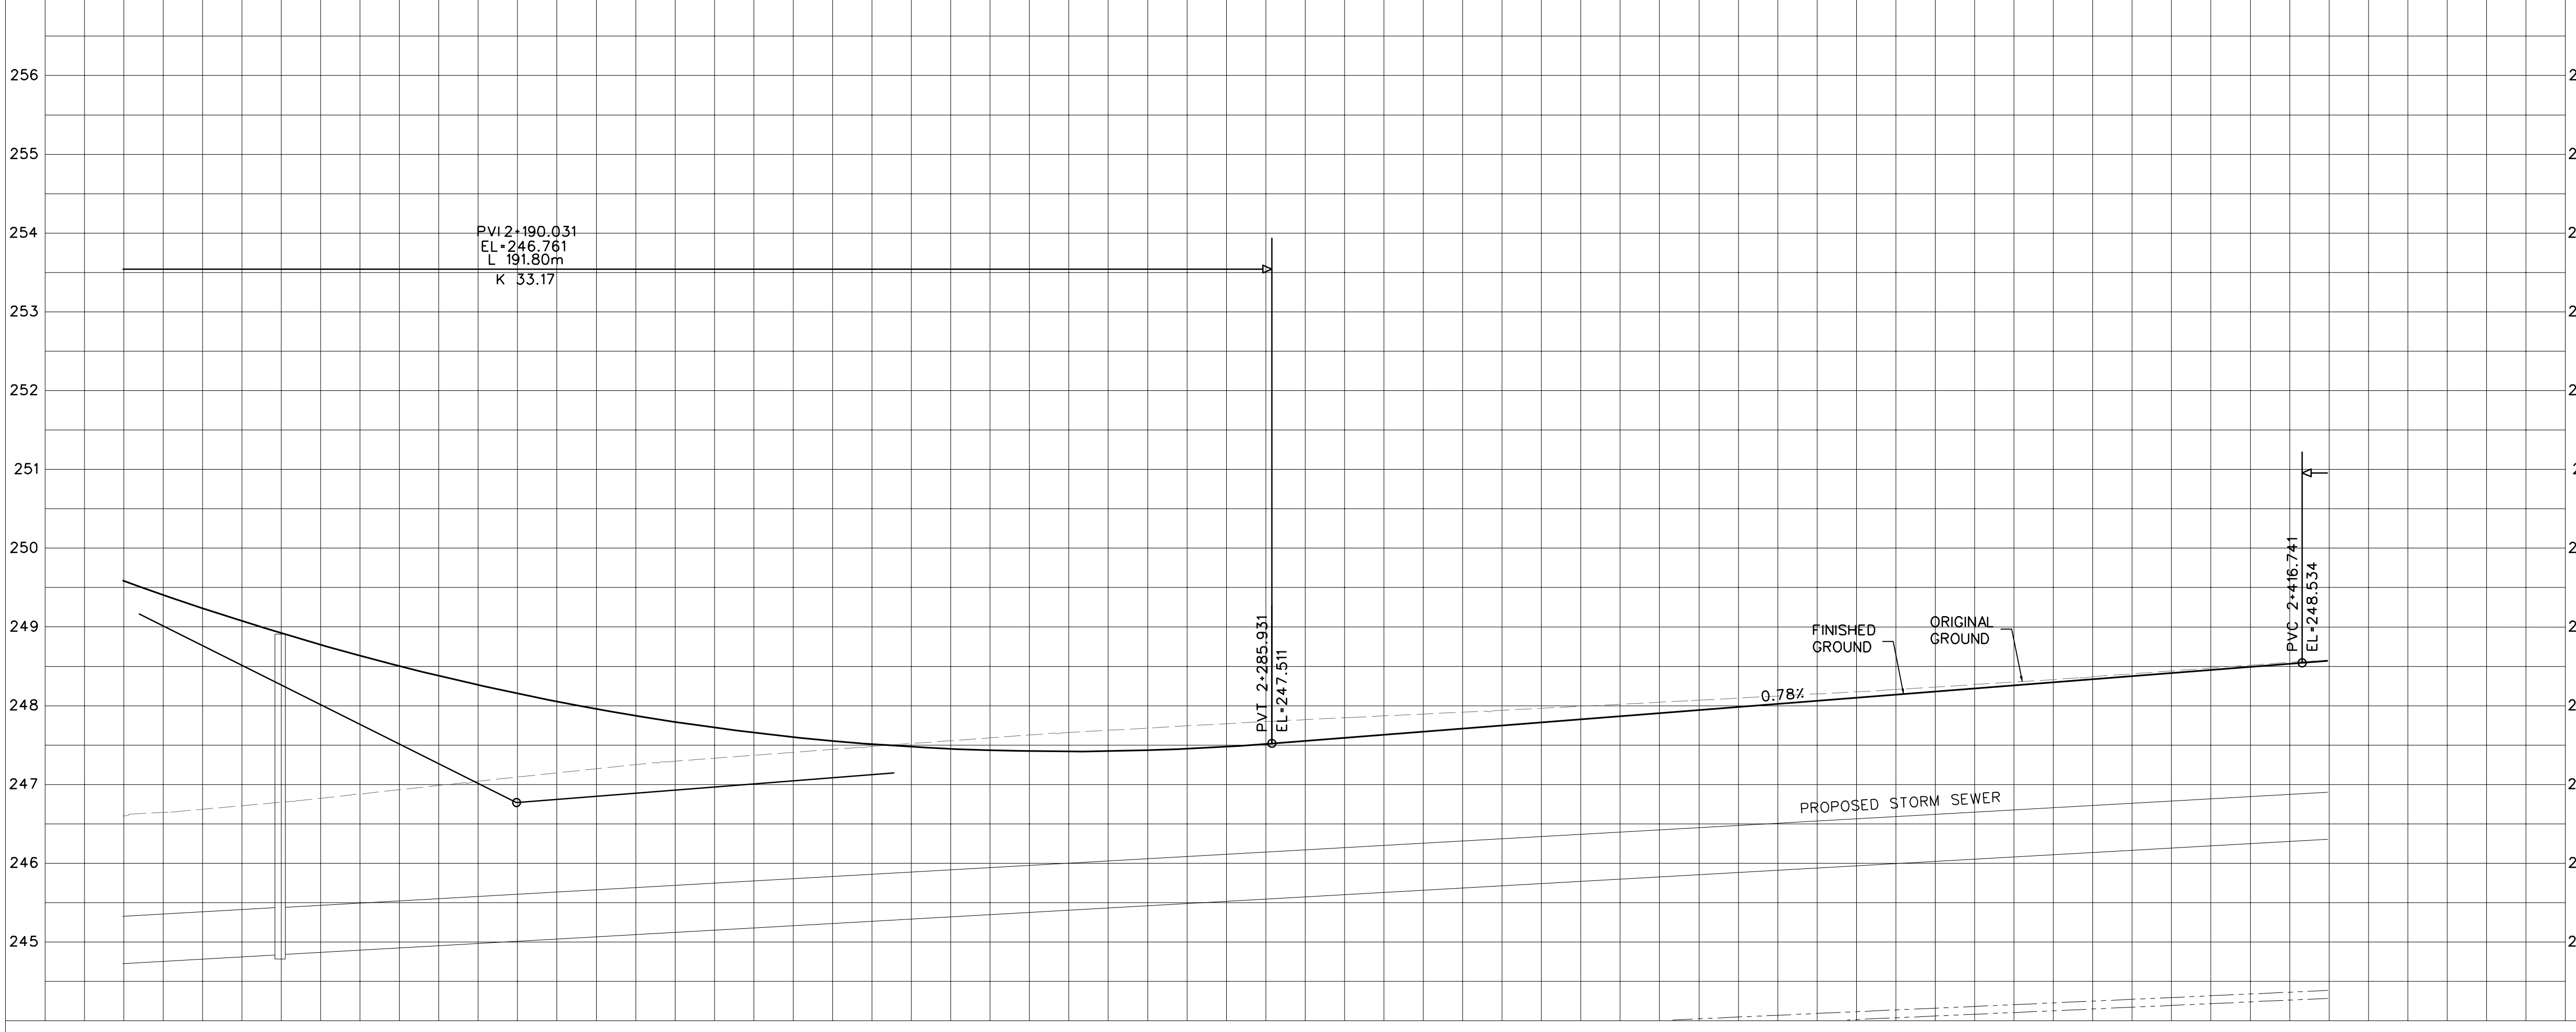

**General Notes**

- All Driveways ASPHALT Unless Otherwise Noted.
- All Service Locations Are Approximate And Must Be Located Accurately In The Field
- ⊙ Denotes Building - Not Located
- ⊙ Denotes Building Located
- Type 'B' Bedding Unless Otherwise Noted (SAN)

B.M. No. Elev.

The Contractor is Responsible For Locating And Protecting All Existing Utilities Prior To And During Construction Location of Existing Utilities Approximate Only, To Be Verified In Field By Contractor.

Designed by \_\_\_\_\_ Chkd \_\_\_\_\_ Approved by \_\_\_\_\_

**NOTICE TO CONTRACTOR**

48 HOURS PRIOR TO COMMENCING WORK NOTIFY THE FOLLOWING

THE REGIONAL MUNICIPALITY OF PEEL  
CITY OF MISSISSAUGA WORKS DEPT.  
CITY OF BRAMPTON WORKS DEPT.  
TOWN OF CALEDON WORKS DEPT.  
BELL TELEPHONE COMPANY  
CONSUMERS GAS COMPANY  
MINISTRY OF TRANSPORTATION  
ONTARIO CLEAN WATER AGENCY  
HYDRO ELECTRIC POWER COMM. OF ONTARIO  
HYDRO ELECTRIC COMM. CITY OF MISSISSAUGA  
CABLE TELEVISION

10m 0 10 20 30m HORIZONTAL SCALE  
1m 0 1 2 3m VERTICAL SCALE

**Region of Peel**  
Working for you

MISSISSAUGA ROAD  
(FROM BOVAIRD DR. TO MAYFIELD RD.)  
PLAN AND PROFILE

Sta. 2+140.00 To Sta. 2+420.00

249.580	248.917	248.374	247.952	247.651	247.470	247.410	247.470	247.621	247.778	247.934	248.090	248.247	248.403	248.559	PR. ROAD ELEV.	Lots	Area	Project No.	105163
247.13	246.92	246.83	246.86	247.00	247.15	247.31	247.46	247.62	247.78	247.93	248.09	248.25	248.40	248.56	EX. ROAD ELEV.	Checked by	P.C.	Drawn by	V.M.
2+140	2+160	2+180	2+200	2+220	2+240	2+260	2+280	2+300	2+320	2+340	2+360	2+380	2+400	2+420	ROAD CHAINAGE	Date	NOV 2012	Sheet	5 of 19

PR. ROAD ELEV.	Lots	Area	Project No.	105163
EX. ROAD ELEV.	Checked by	P.C.	Drawn by	V.M.
ROAD CHAINAGE	Date	NOV 2012	Sheet	5 of 19
			Plan No.	PP05