

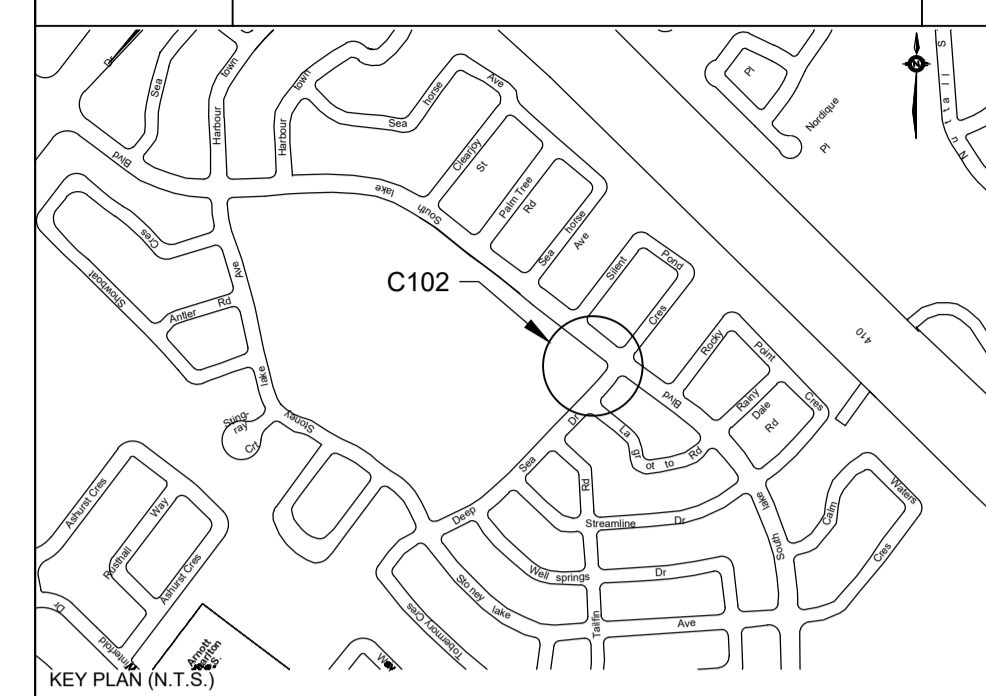


APPENDIX H – CONCEPTUAL DRAWINGS


REVISIONS		
DATE	DETAILS	INIT.
JUNE, 2020	ISSUED FOR DRAFT PREDESIGN REPORT	R.Y.
DECEMBER, 2020	ISSUED FOR FINAL PREDESIGN REPORT	A.W.

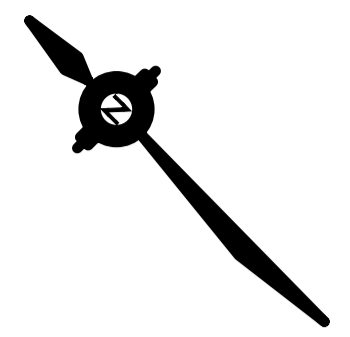

- LEGENDS:**
- PROPOSED DRIVEWAY
 - PROPOSED PIPE
 - EXISTING YARD PIPING
 - PROPOSED ASPHALT

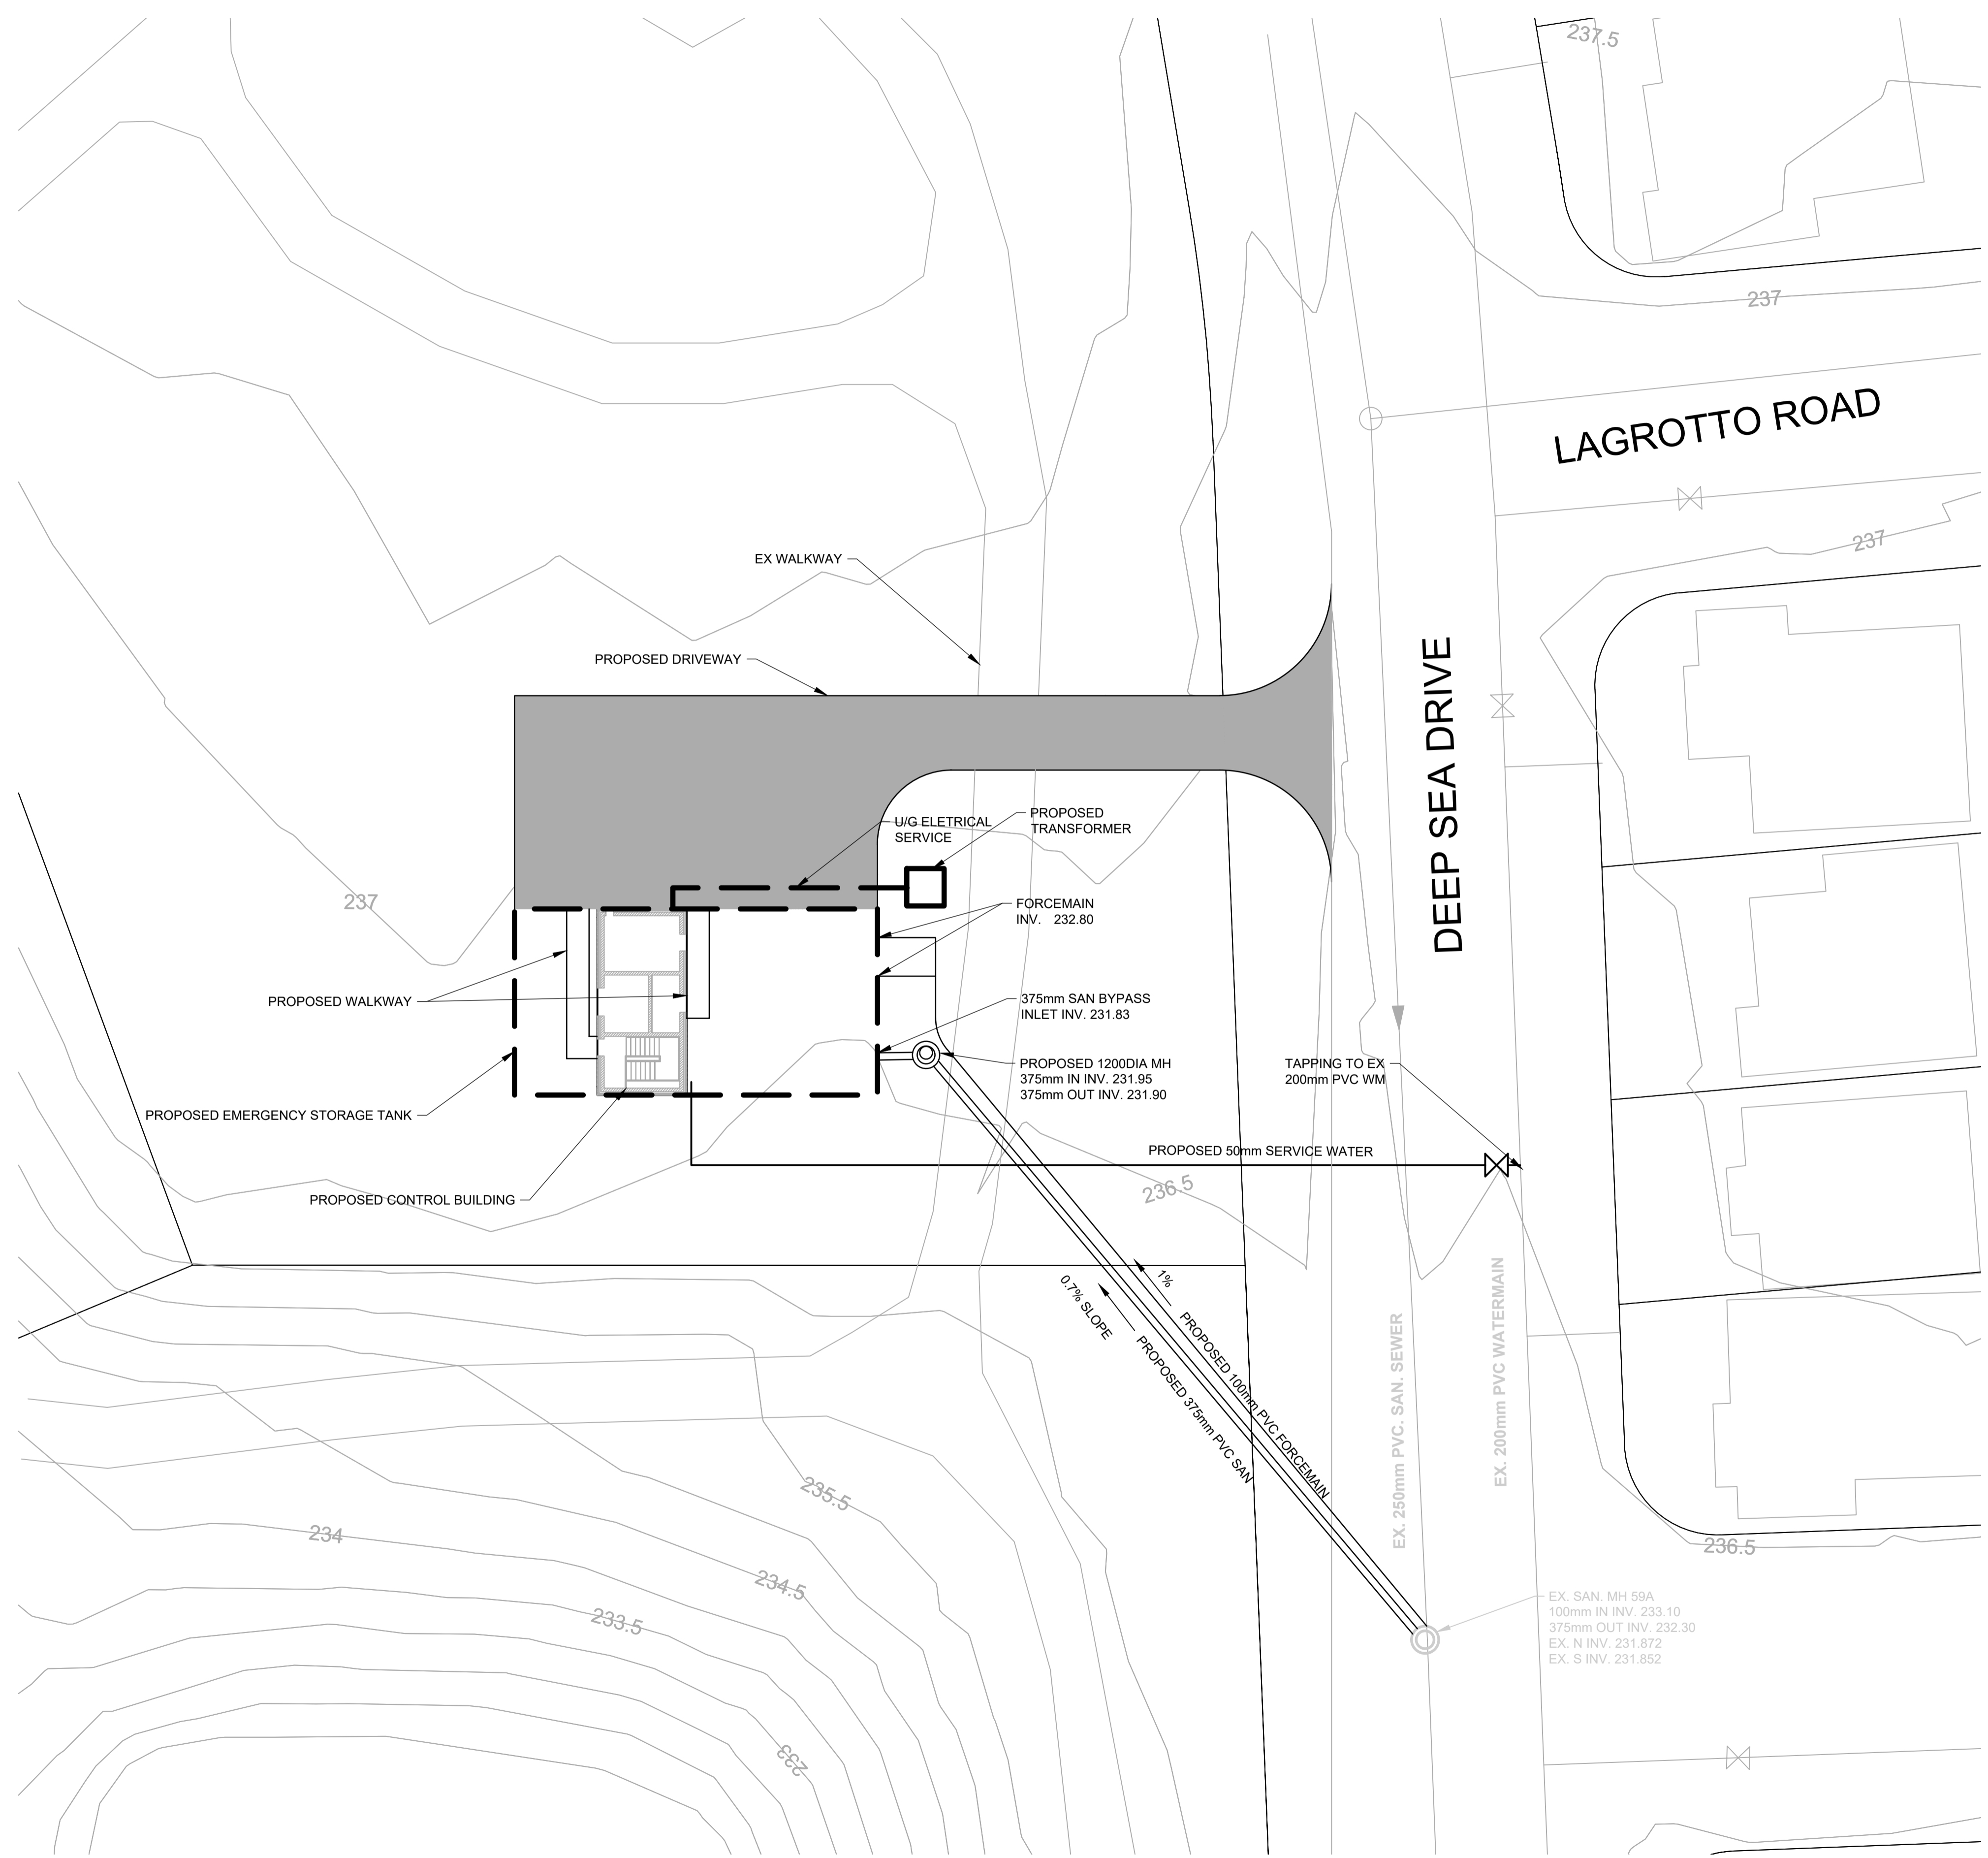

1 PLAN 1:200
REMOTE TANK

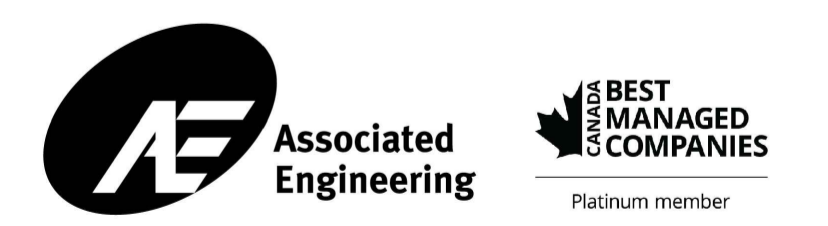

LAKELANDS WWPS UPGRADES


CIVIL
SITE PLAN

CAD Area	X-XX	Area	X-XX	Project No.	XX-XXXX
Checked by	R.Y.	Drawn by	A.W.	Plan No.	C102
Date	DECEMBER, 2020	Sheet	X OF X		

REVISIONS

DATE	DETAILS	INIT.
JUNE, 2020	ISSUED FOR DRAFT PREDESIGN REPORT	A.W.
DECEMBER, 2020	ISSUED FOR FINAL PREDESIGN REPORT	A.W.

KEY PLAN (N.T.S.)

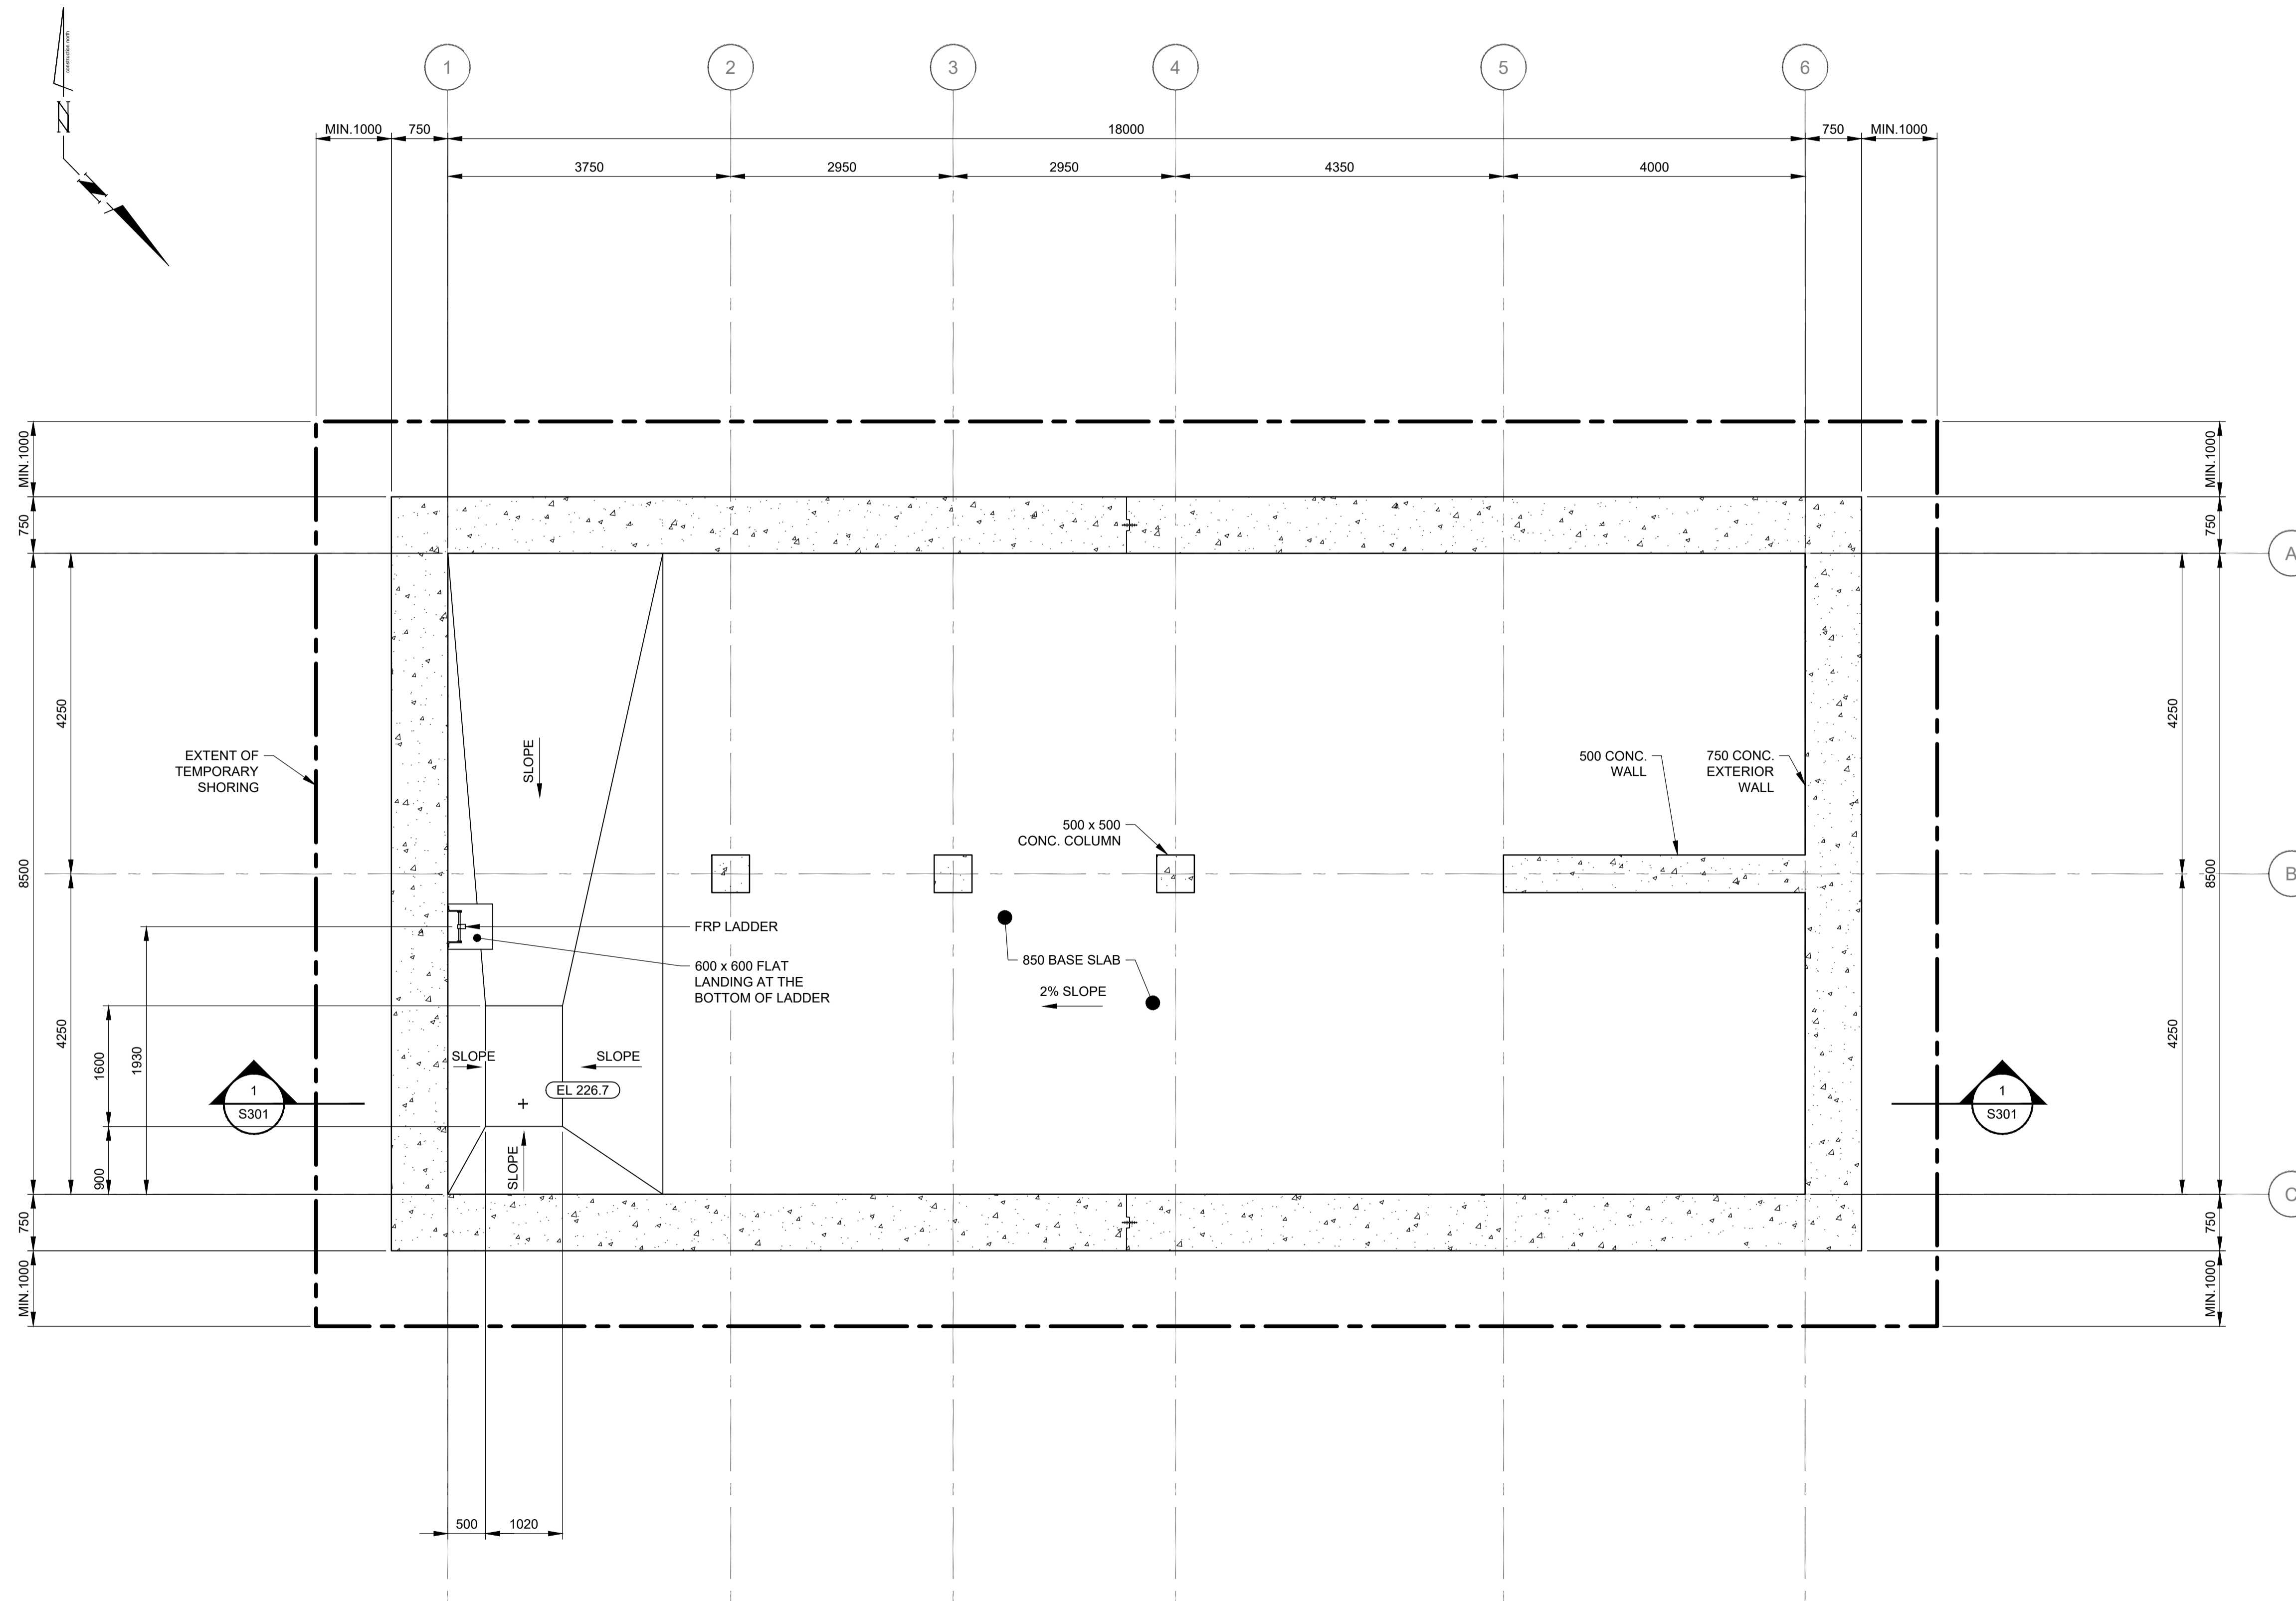

1 PLAN 1:50
BASE SLAB PLAN




LAKELANDS WWPS UPGRADES

STRUCTURAL
EMERGENCY STORAGE TANK
BASE SLAB PLAN


CAD Area	X-XX	Area	X-XX	Project No.	XX-XXXX
Checked by	P.S.	Drawn by	A.W.	Plan No.	
Date	DECEMBER, 2020	Sheet	X OF X		S102

REVISIONS		
DATE	DETAILS	INIT.
JUNE, 2020	ISSUED FOR DRAFT PREDESIGN REPORT	A.W.
DECEMBER, 2020	ISSUED FOR FINAL PREDESIGN REPORT	A.W.

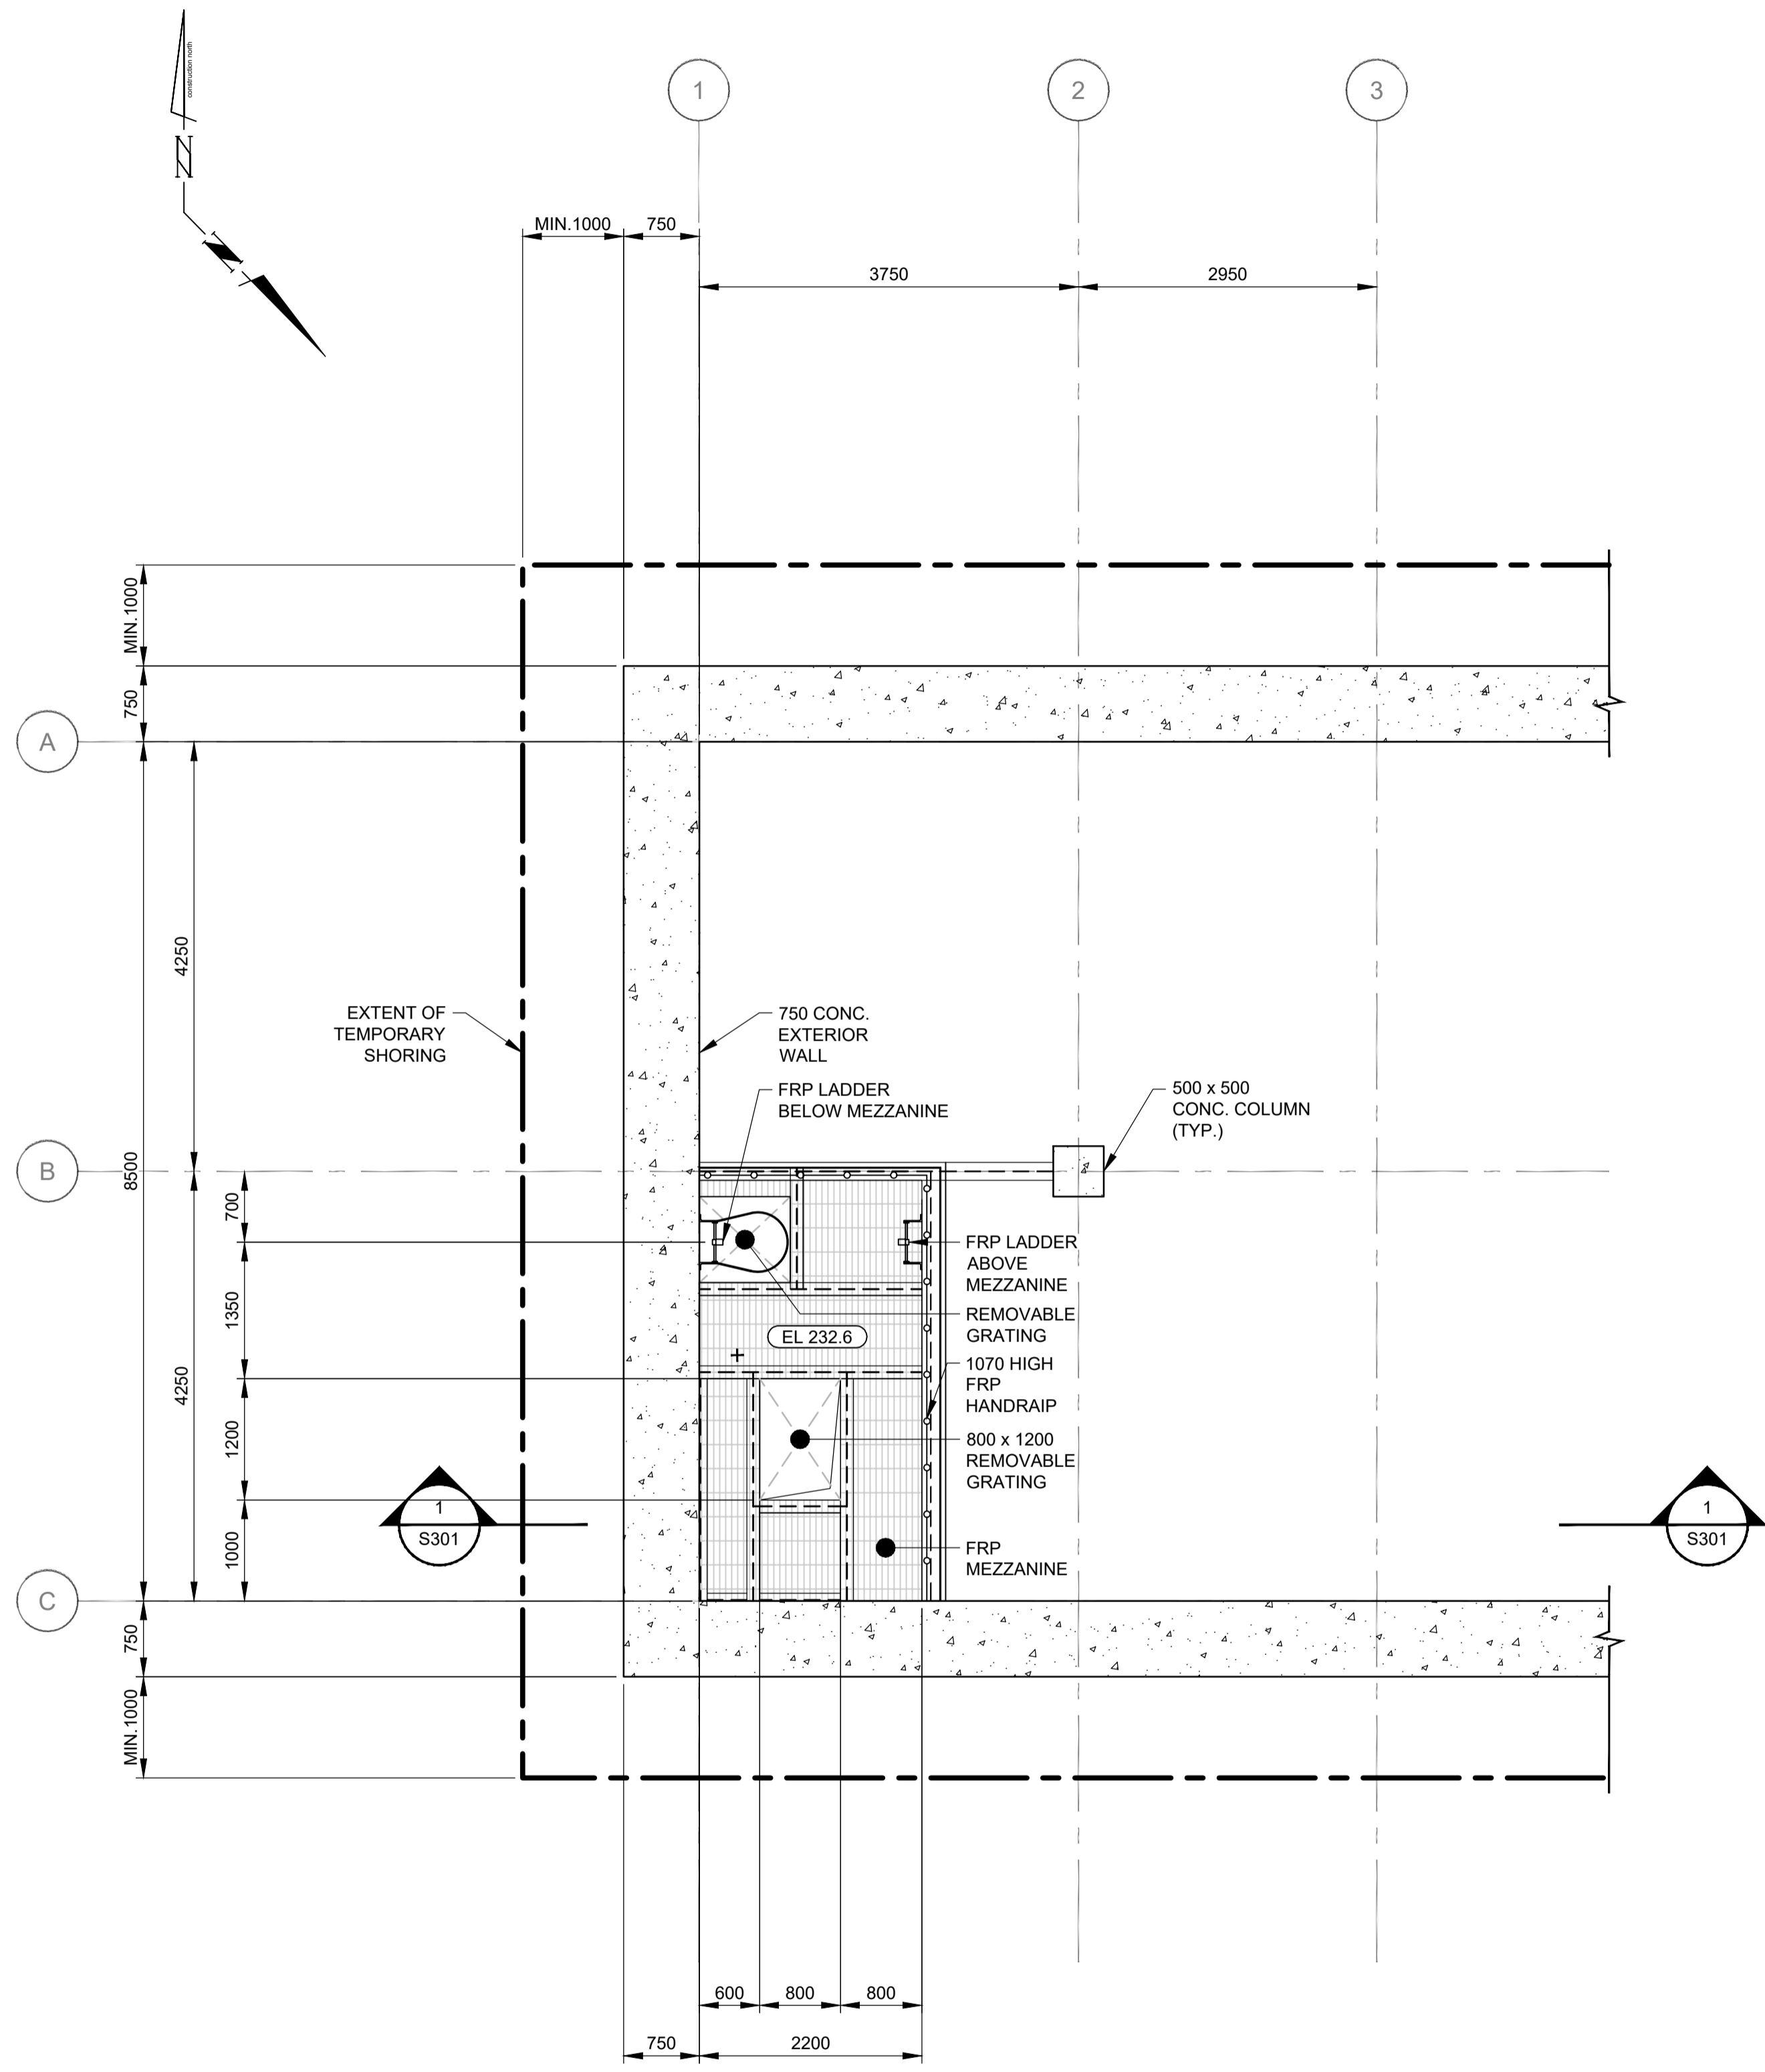

2 PLAN 1:50
@EL. 232.6

KEY PLAN (N.T.S.)

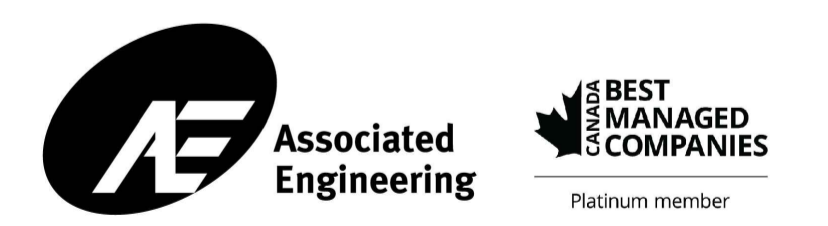


LAKELANDS WWPS UPGRADES

STRUCTURAL
EMERGENCY STORAGE TANK
PLAN @ EL. 232.6

CAD Area	X-XX	Area	X-XX	Project No.	XX-XXXX
Checked by	P.S.	Drawn by	A.W.	Plan No.	
Date	DECEMBER, 2020	Sheet	X OF X		S103

REVISIONS		
DATE	DETAILS	INIT.
JUNE, 2020	ISSUED FOR DRAFT PREDESIGN REPORT	A.W.
DECEMBER, 2020	ISSUED FOR FINAL PREDESIGN REPORT	A.W.

KEY PLAN (N.T.S.)

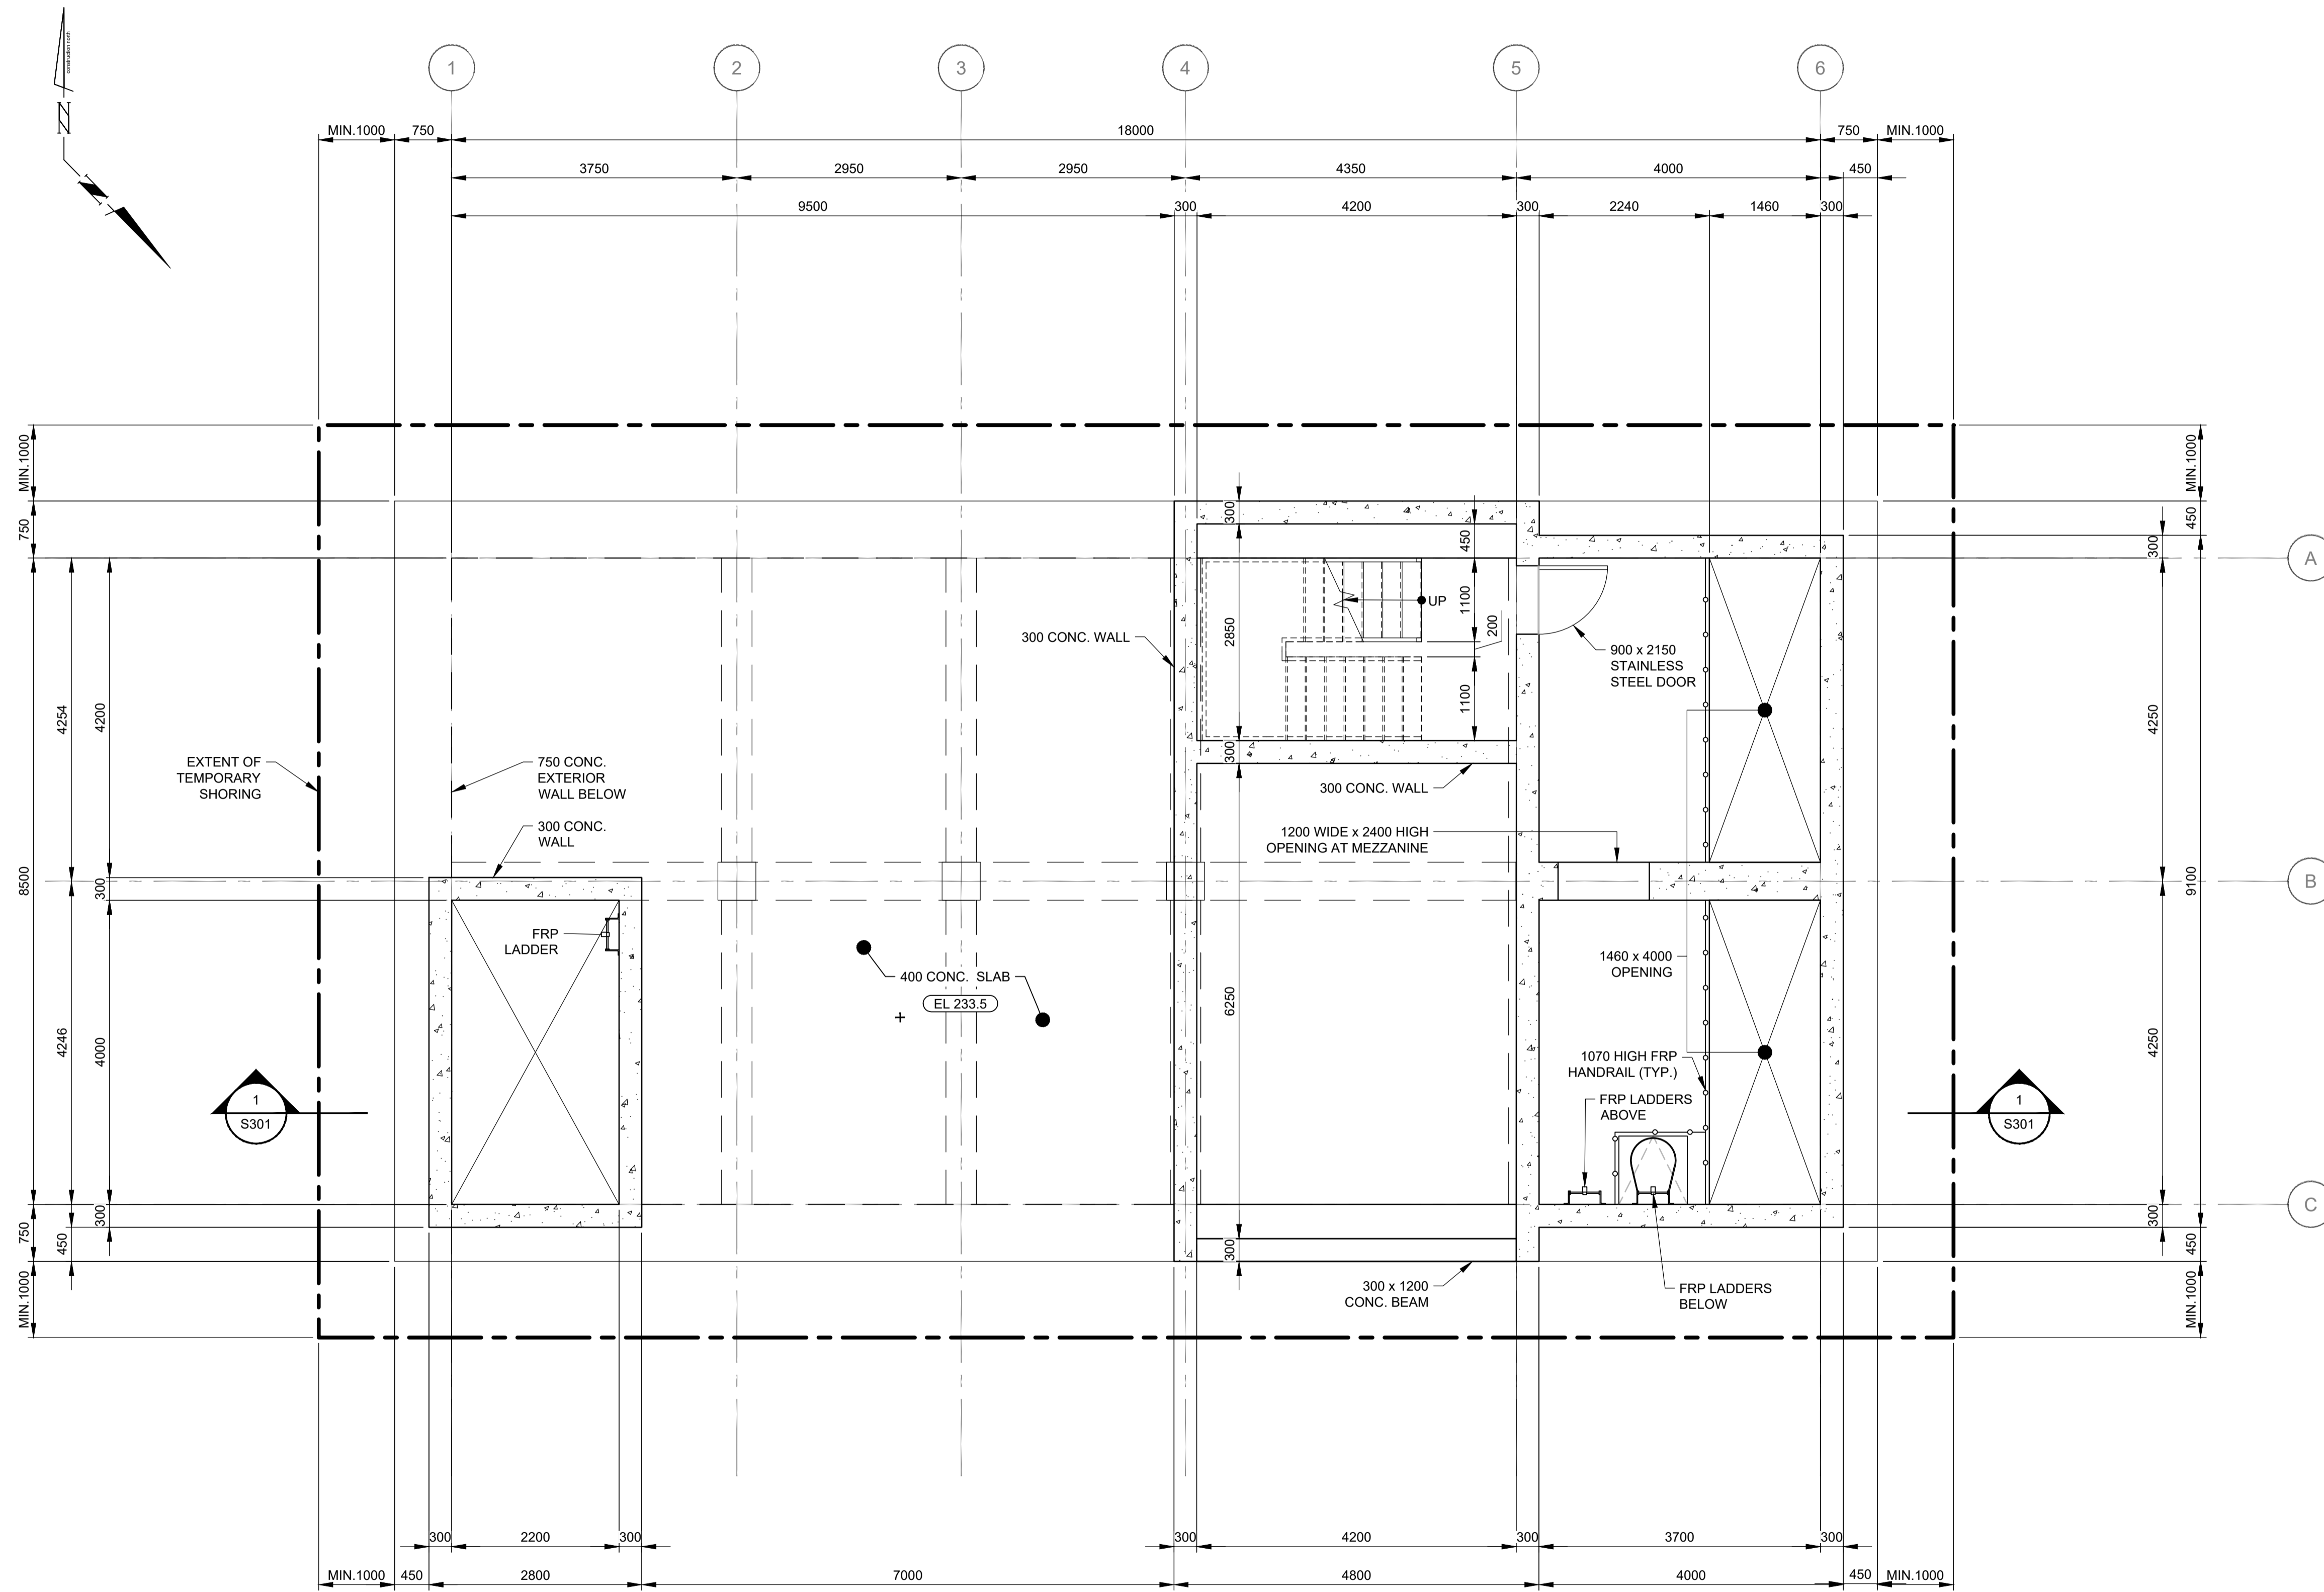

3 PLAN @ EL. 233.5 1:50




LAKELANDS WWPS UPGRADES

STRUCTURAL
EMERGENCY STORAGE TANK
PLAN @ EL. 233.5

CAD Area	X-XX	Area	X-XX	Project No.	XX-XXXX
Checked by	P.S.	Drawn by	A.W.	Plan No.	
Date	DECEMBER, 2020	Sheet	X OF X		S104

REVISIONS		
DATE	DETAILS	INIT.
JUNE, 2020	ISSUED FOR DRAFT PREDESIGN REPORT	A.W.
DECEMBER, 2020	ISSUED FOR FINAL PREDESIGN REPORT	A.W.

KEY PLAN (N.T.S.)

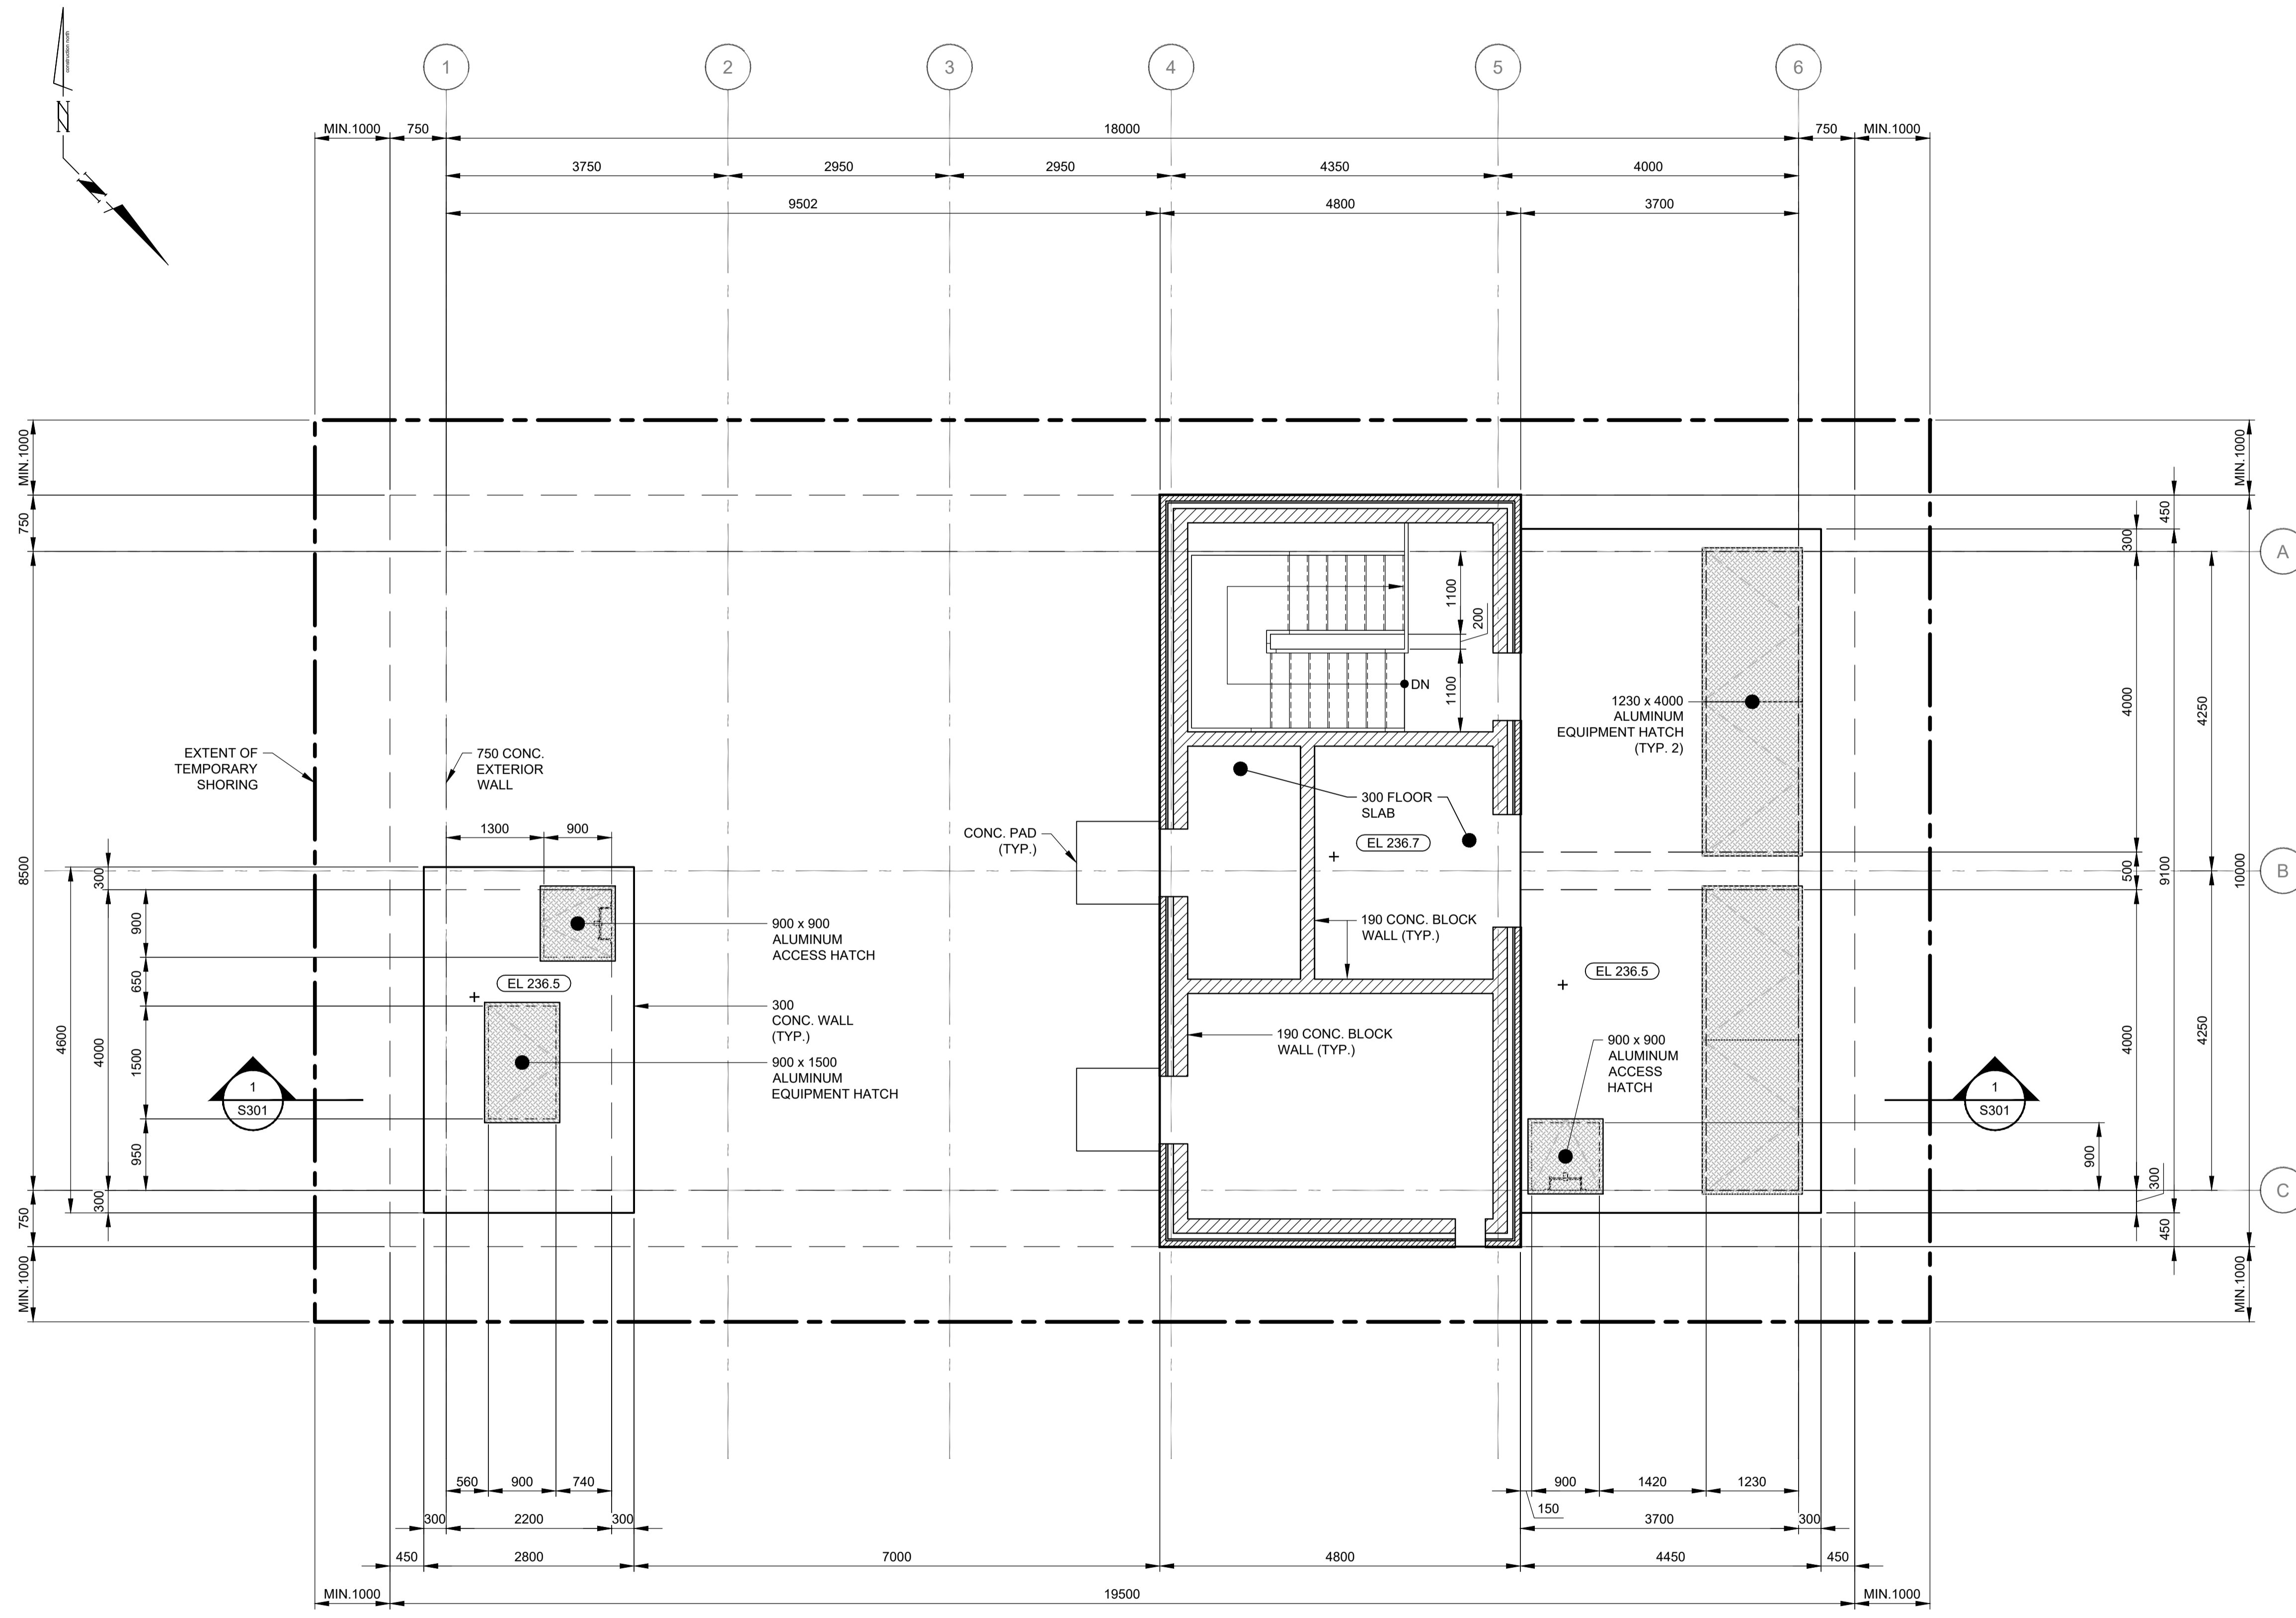







4 PLAN
@ EL. 236.5 1:50



LAKELANDS WWPS
UPGRADES


STRUCTURAL
EMERGENCY STORAGE TANK
PLAN @ EL. 236.5

CAD Area	X-XX	Area	X-XX	Project No.	XX-XXXX
Checked by	P.S.	Drawn by	A.W.	Plan No.	
Date	DECEMBER, 2020	Sheet	X OF X		S105

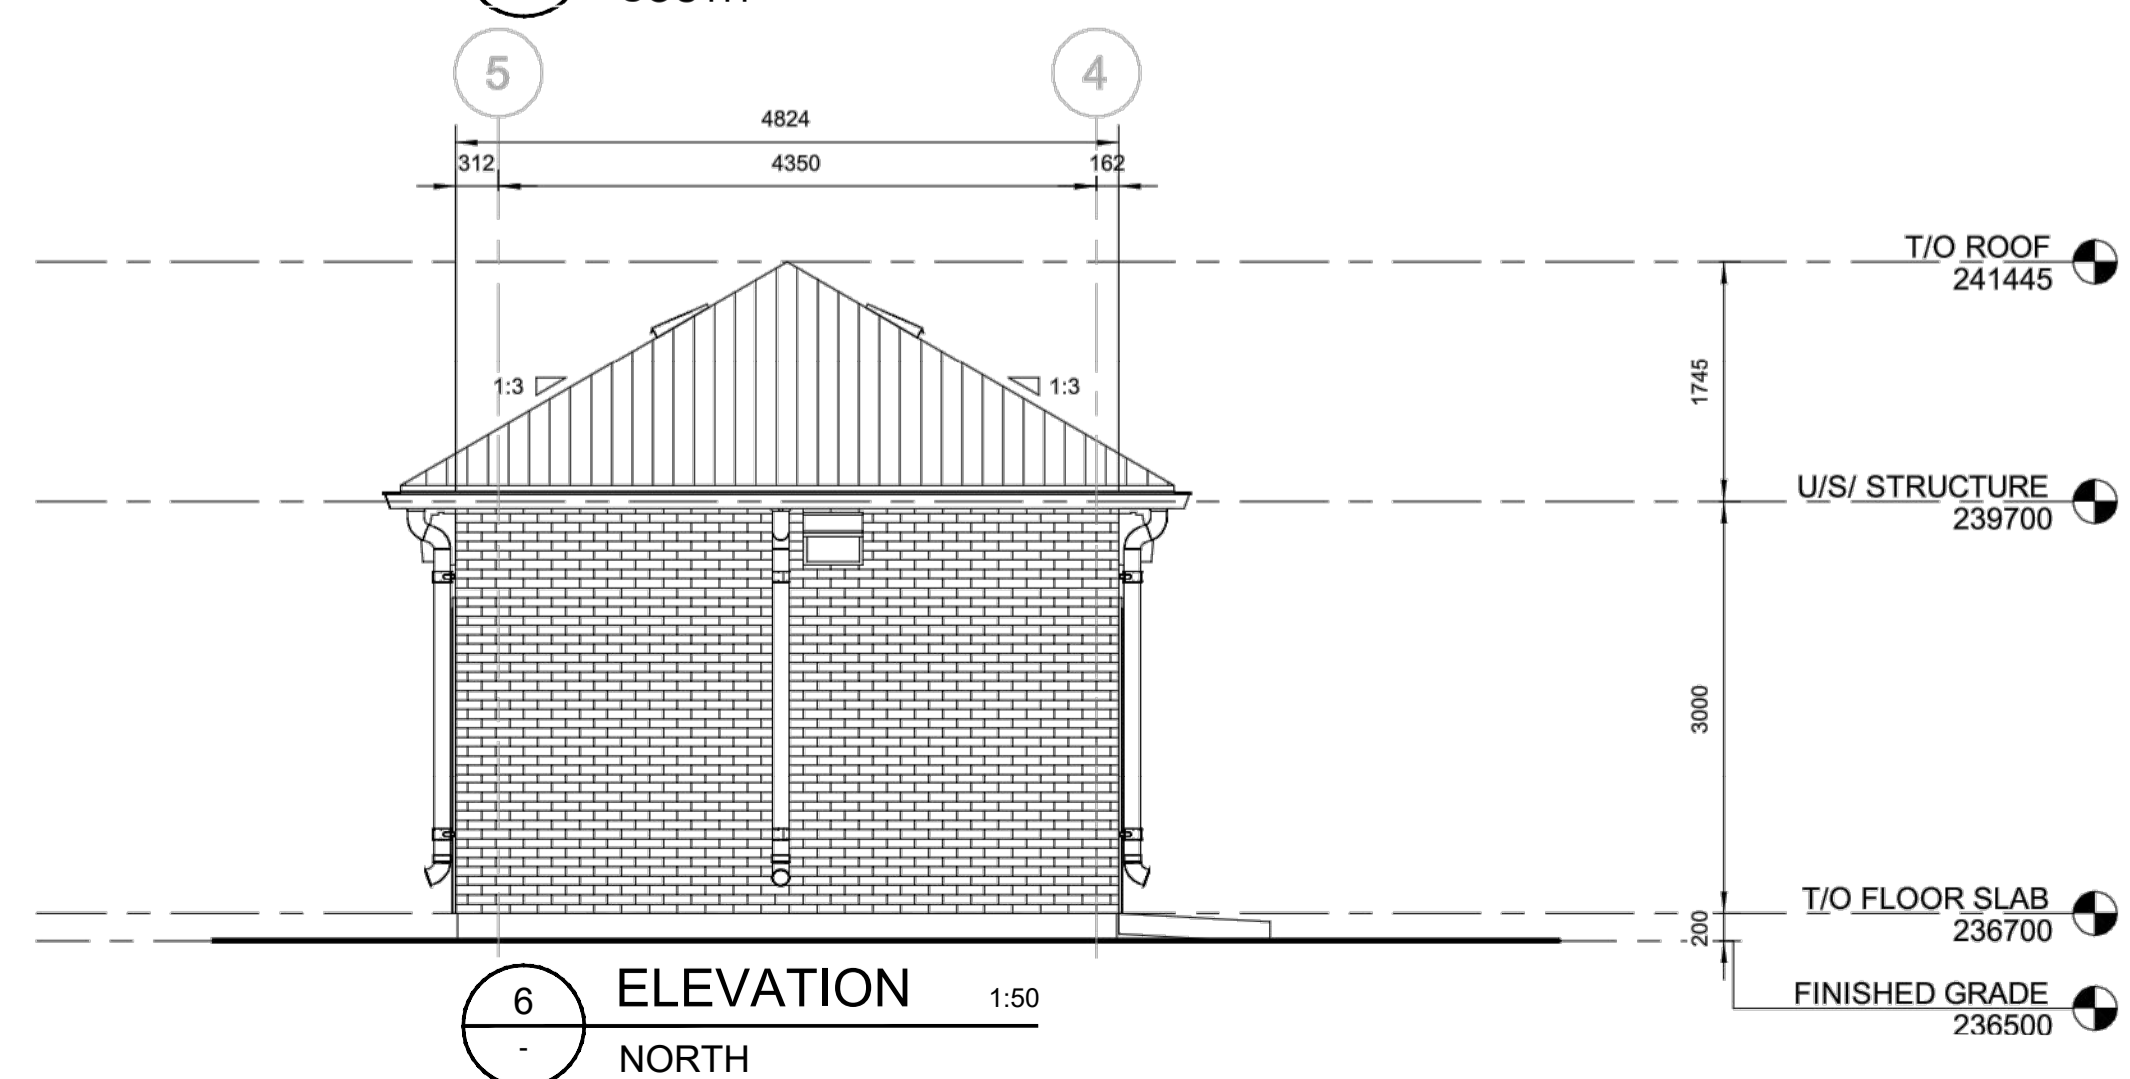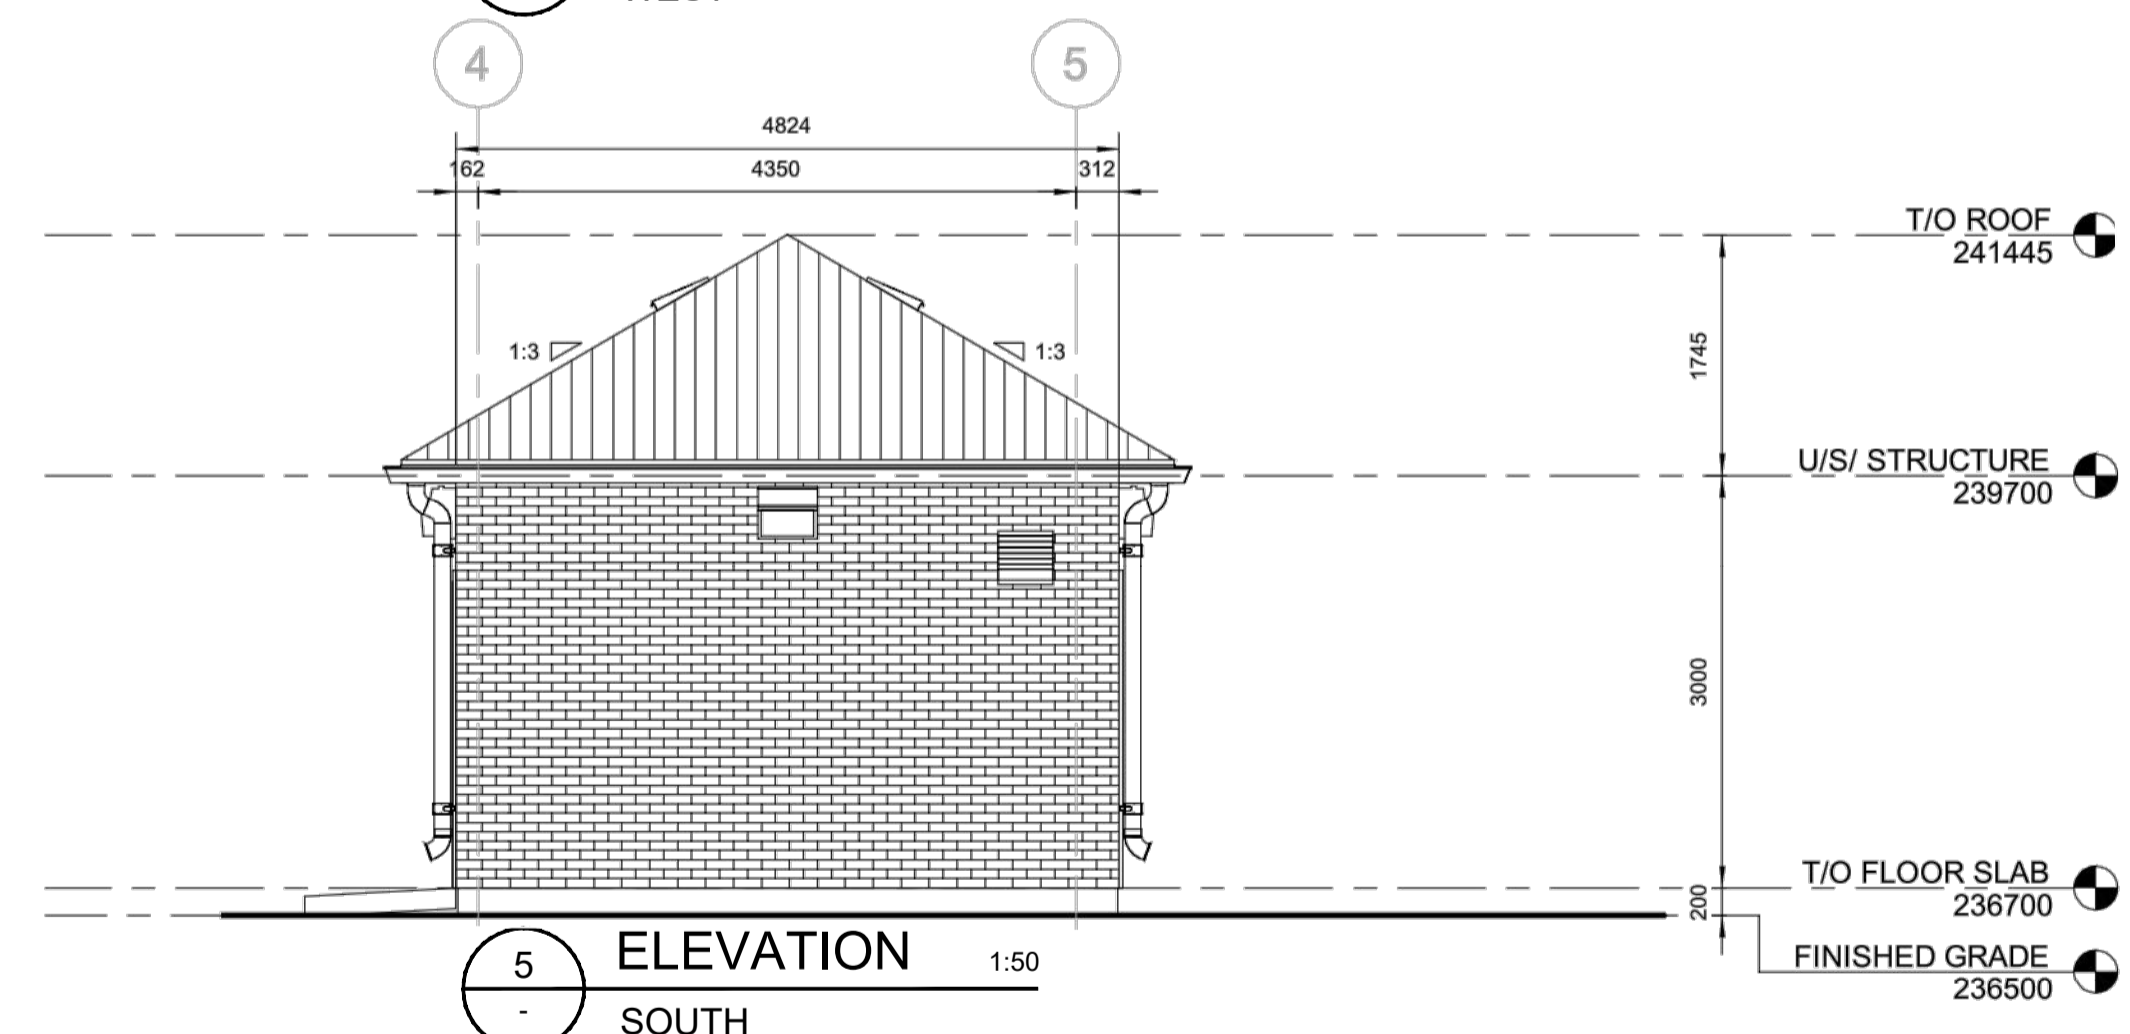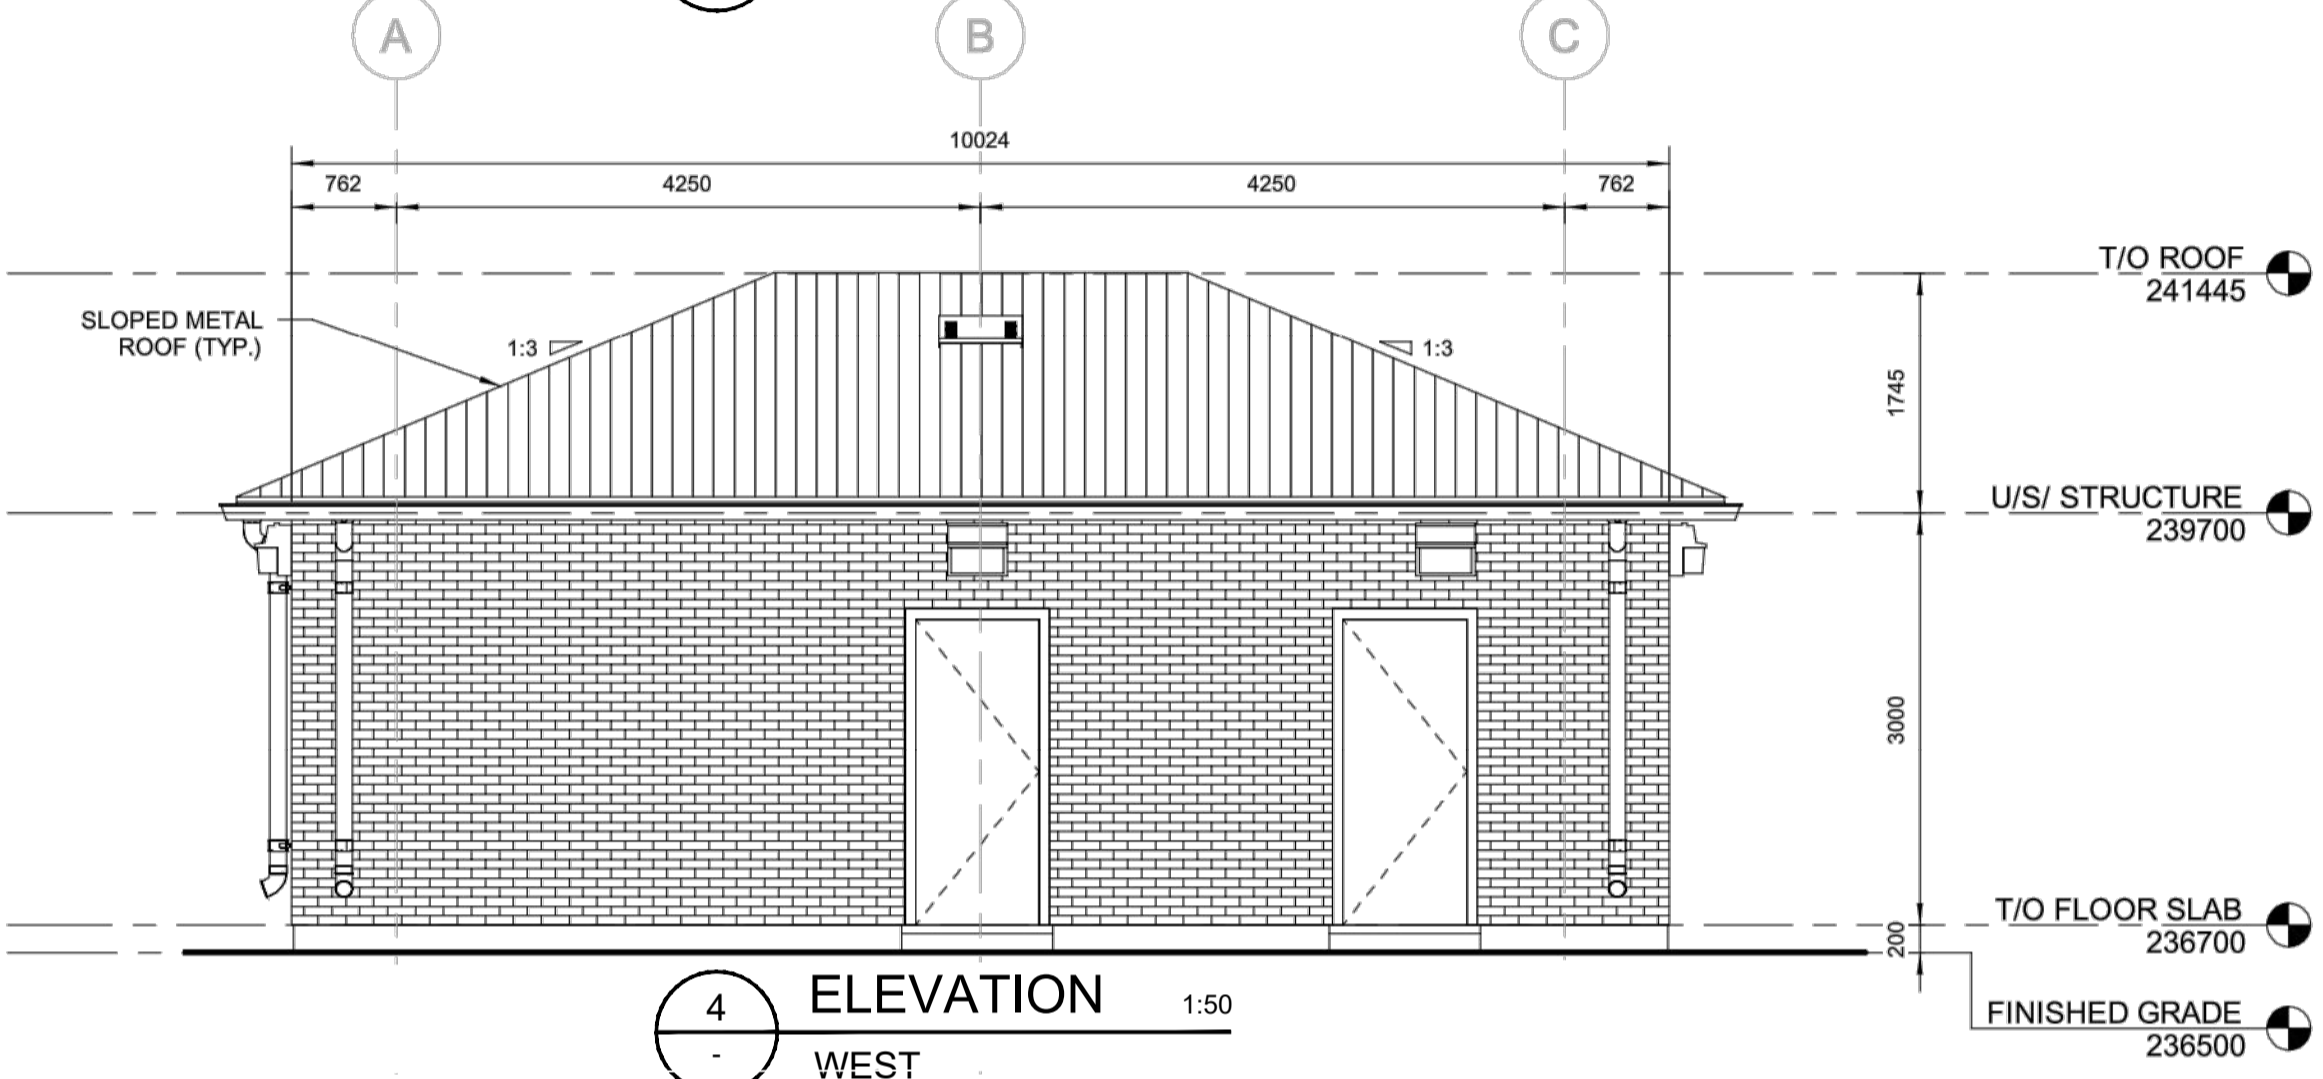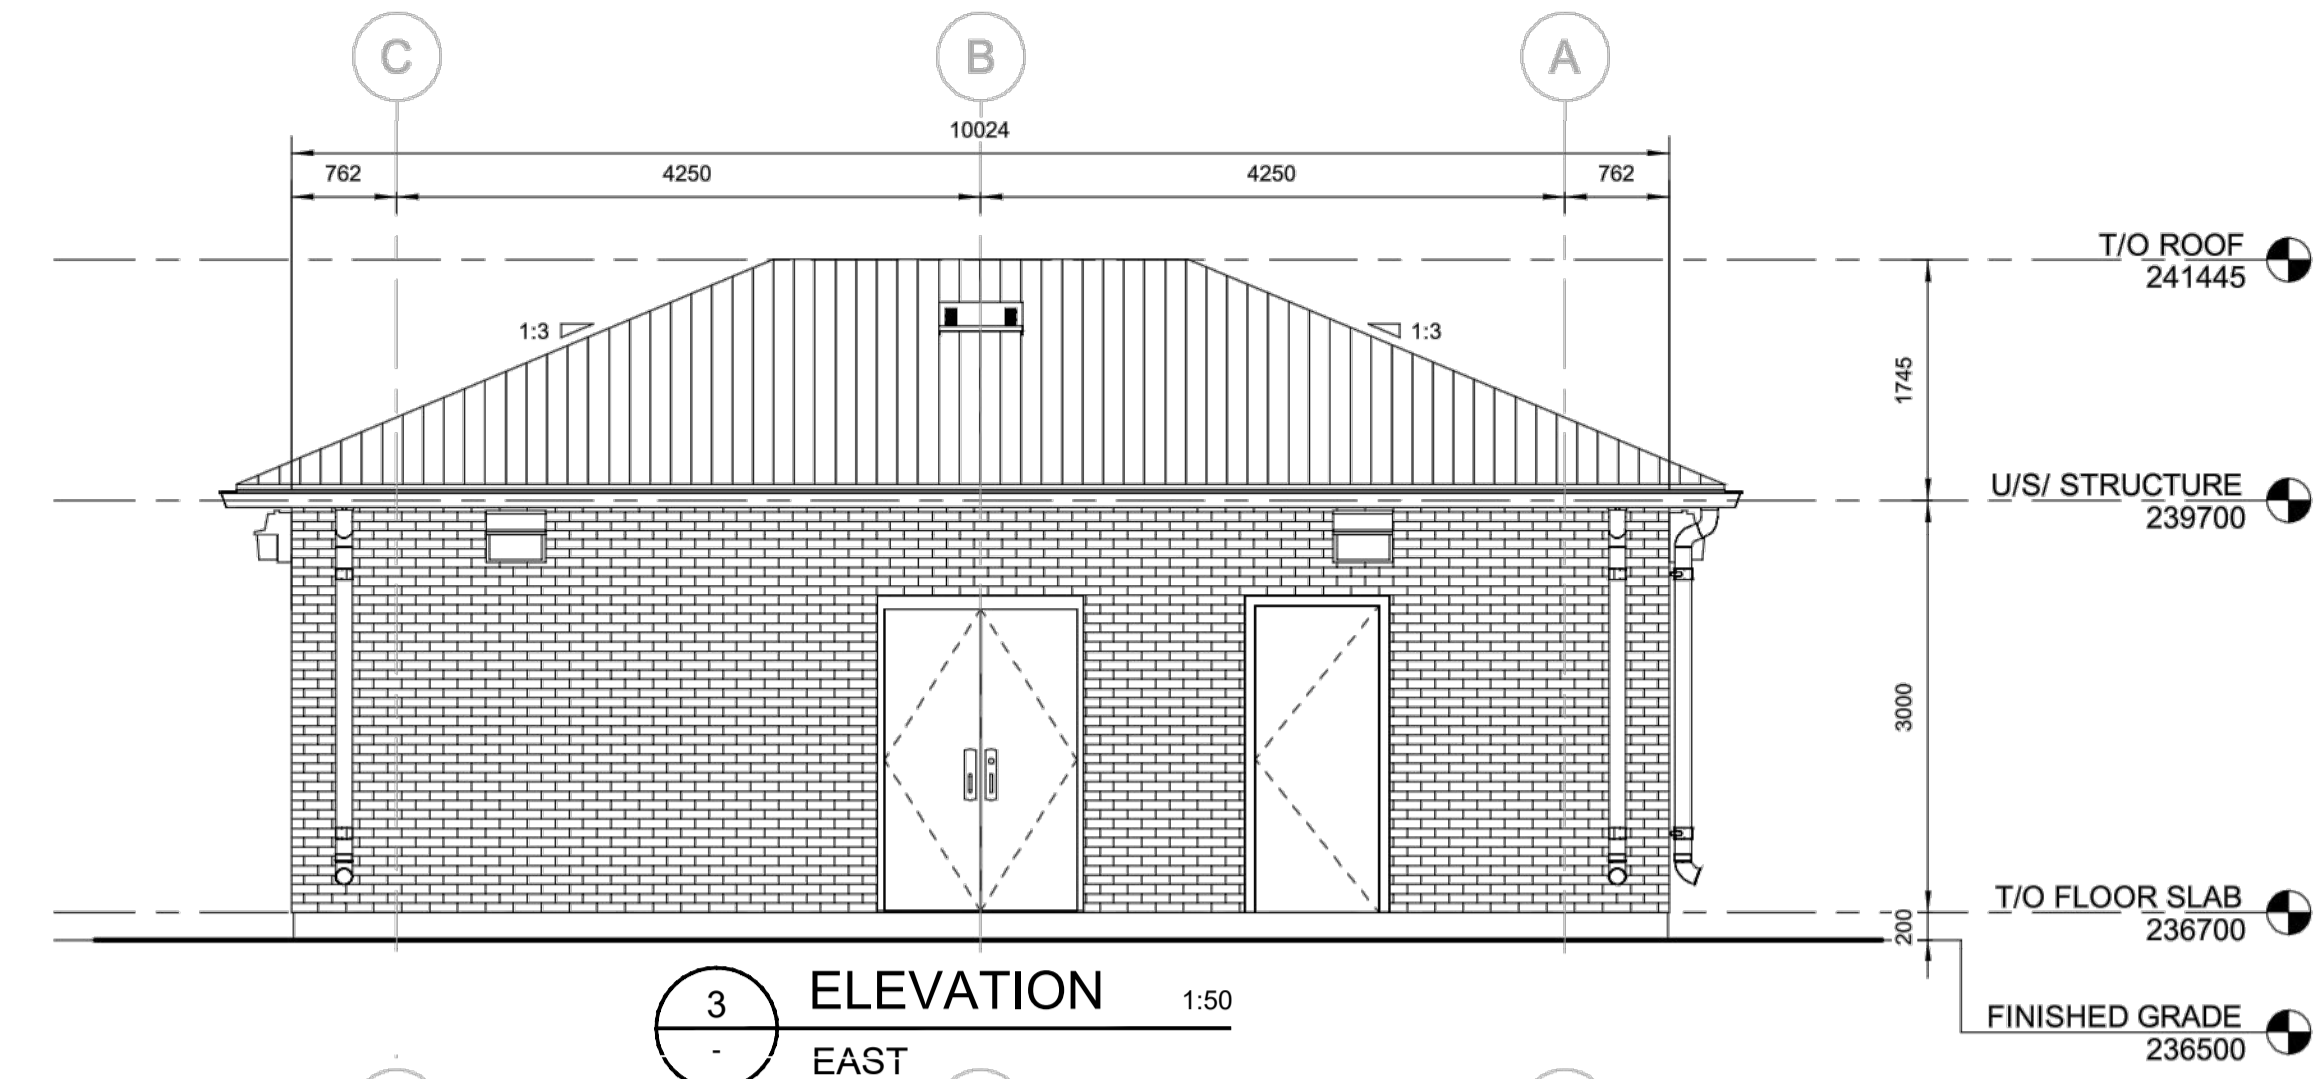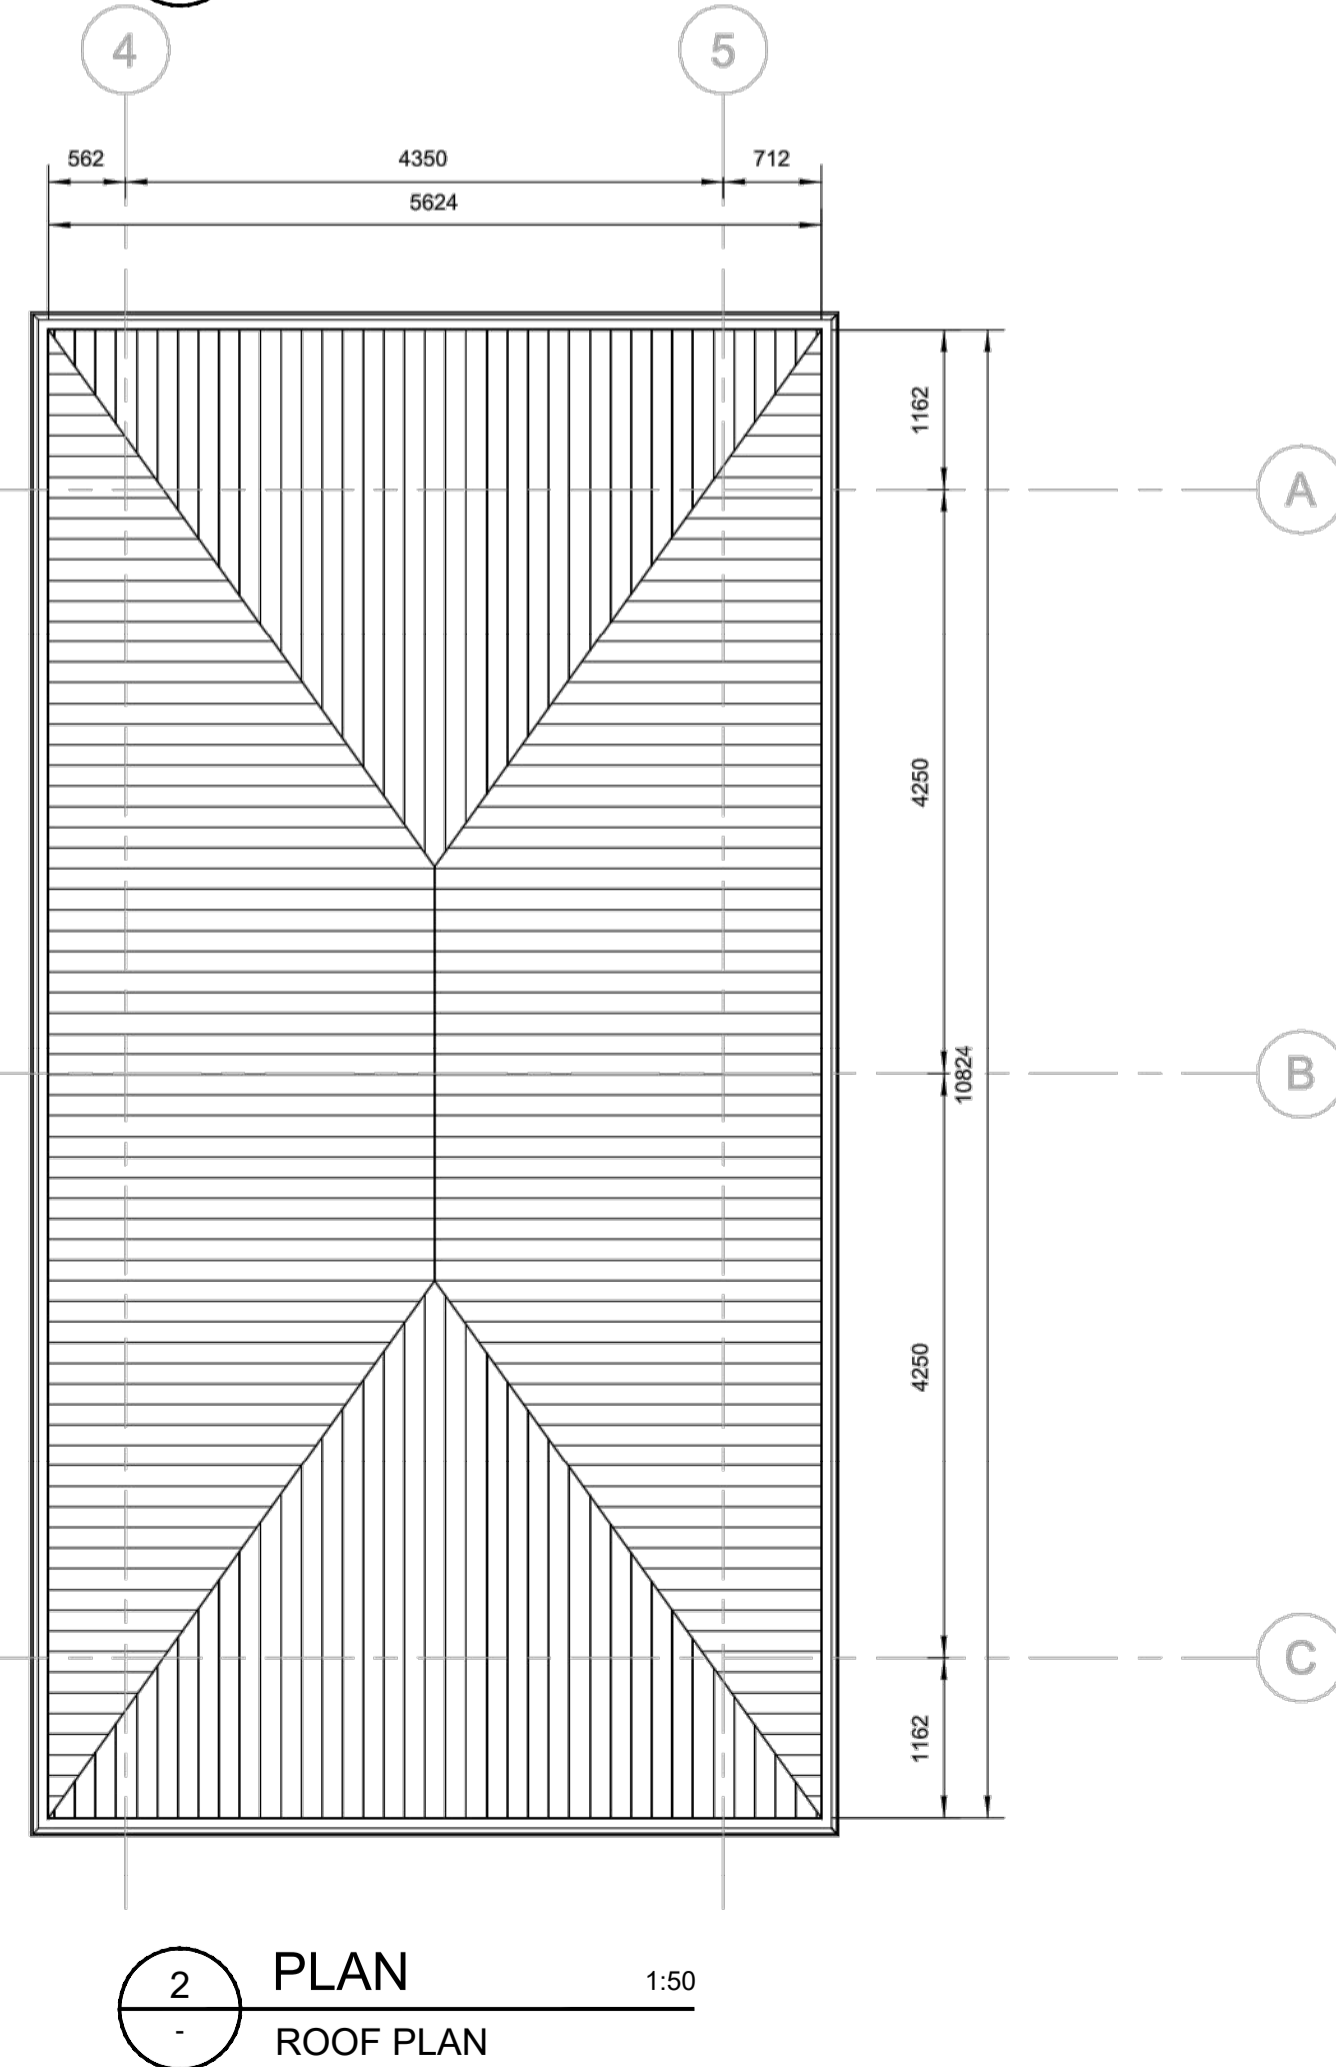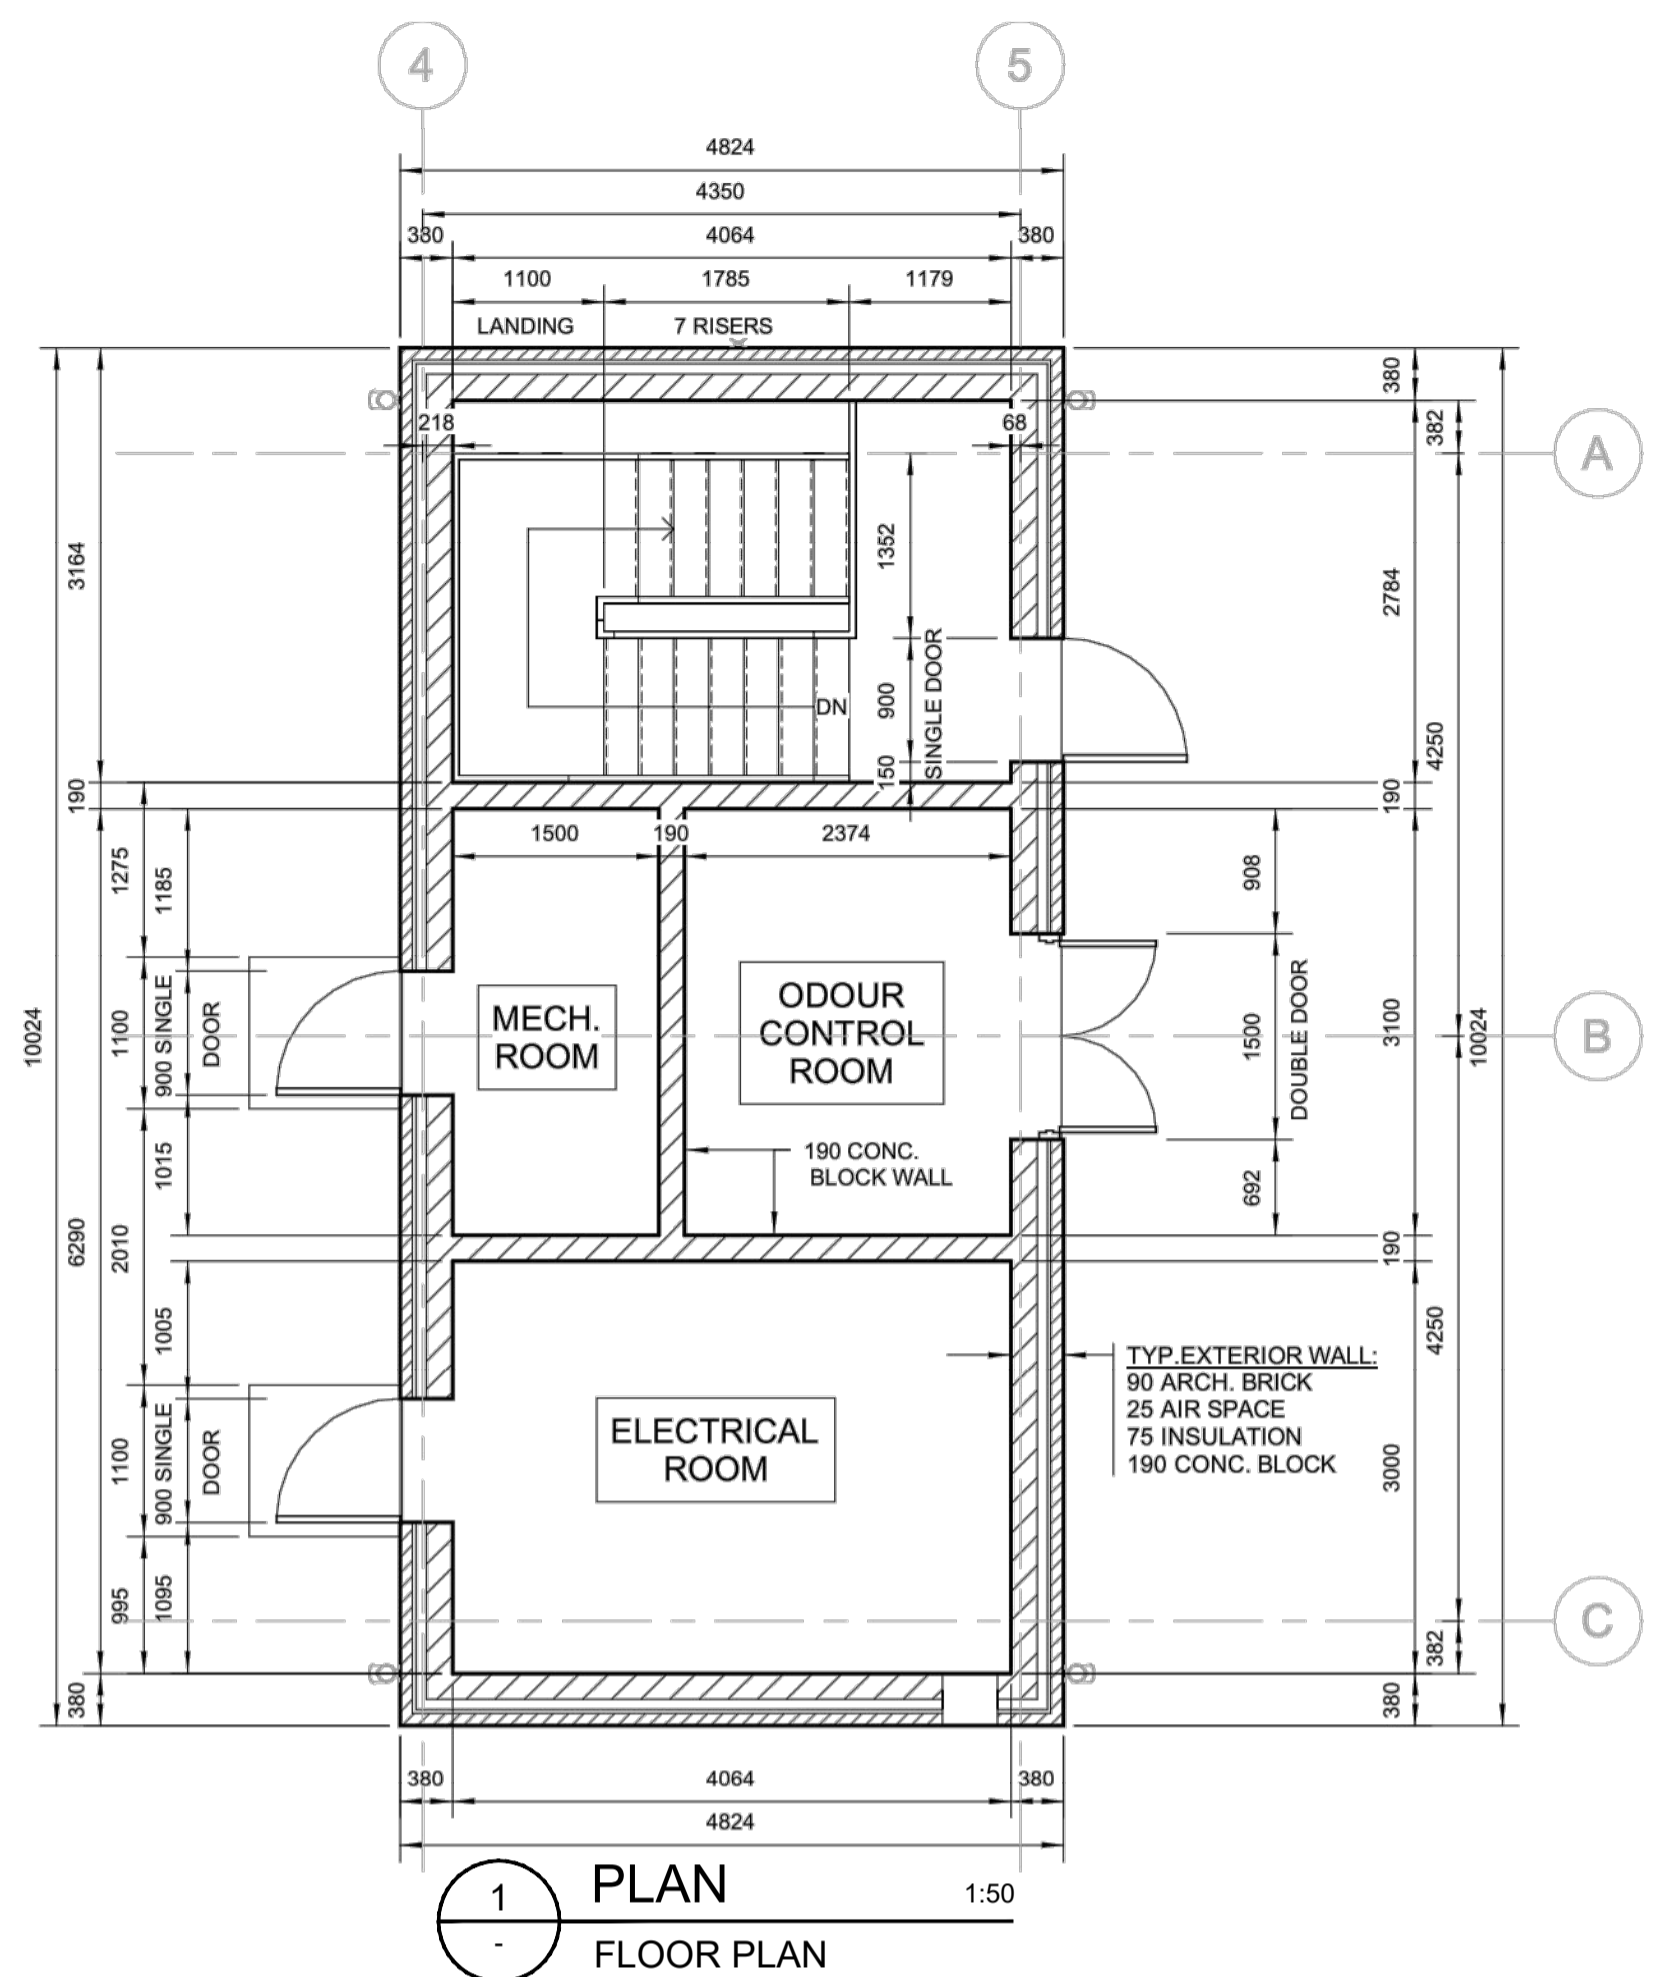

REVISIONS		
DATE	DETAILS	INIT.
JUNE, 2020	ISSUED FOR DRAFT PREDESIGN REPORT	A.W.
DECEMBER, 2020	ISSUED FOR FINAL PREDESIGN REPORT	A.W.

KEY PLAN (N.T.S.)

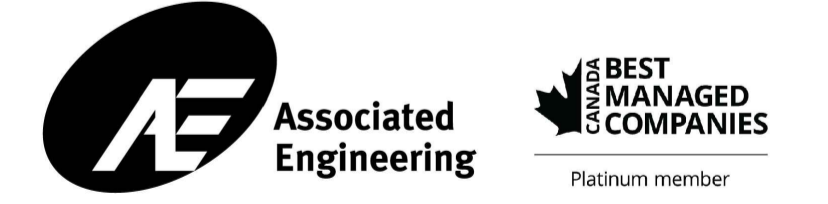


LAKELANDS WWPS UPGRADES

STRUCTURAL ACCESS HOUSE PLANS AND ELEVATIONS


CAD Area	X-XX	Area	X-XX	Project No.	XX-XXXX
Checked by	P.S.	Drawn by	A.W.	Plan No.	
Date	DECEMBER, 2020	Sheet	X OF X		

REVISIONS		
DATE	DETAILS	INIT.
JUNE, 2020	ISSUED FOR DRAFT PREDESIGN REPORT	A.W.
DECEMBER, 2020	ISSUED FOR FINAL PREDESIGN REPORT	A.W.

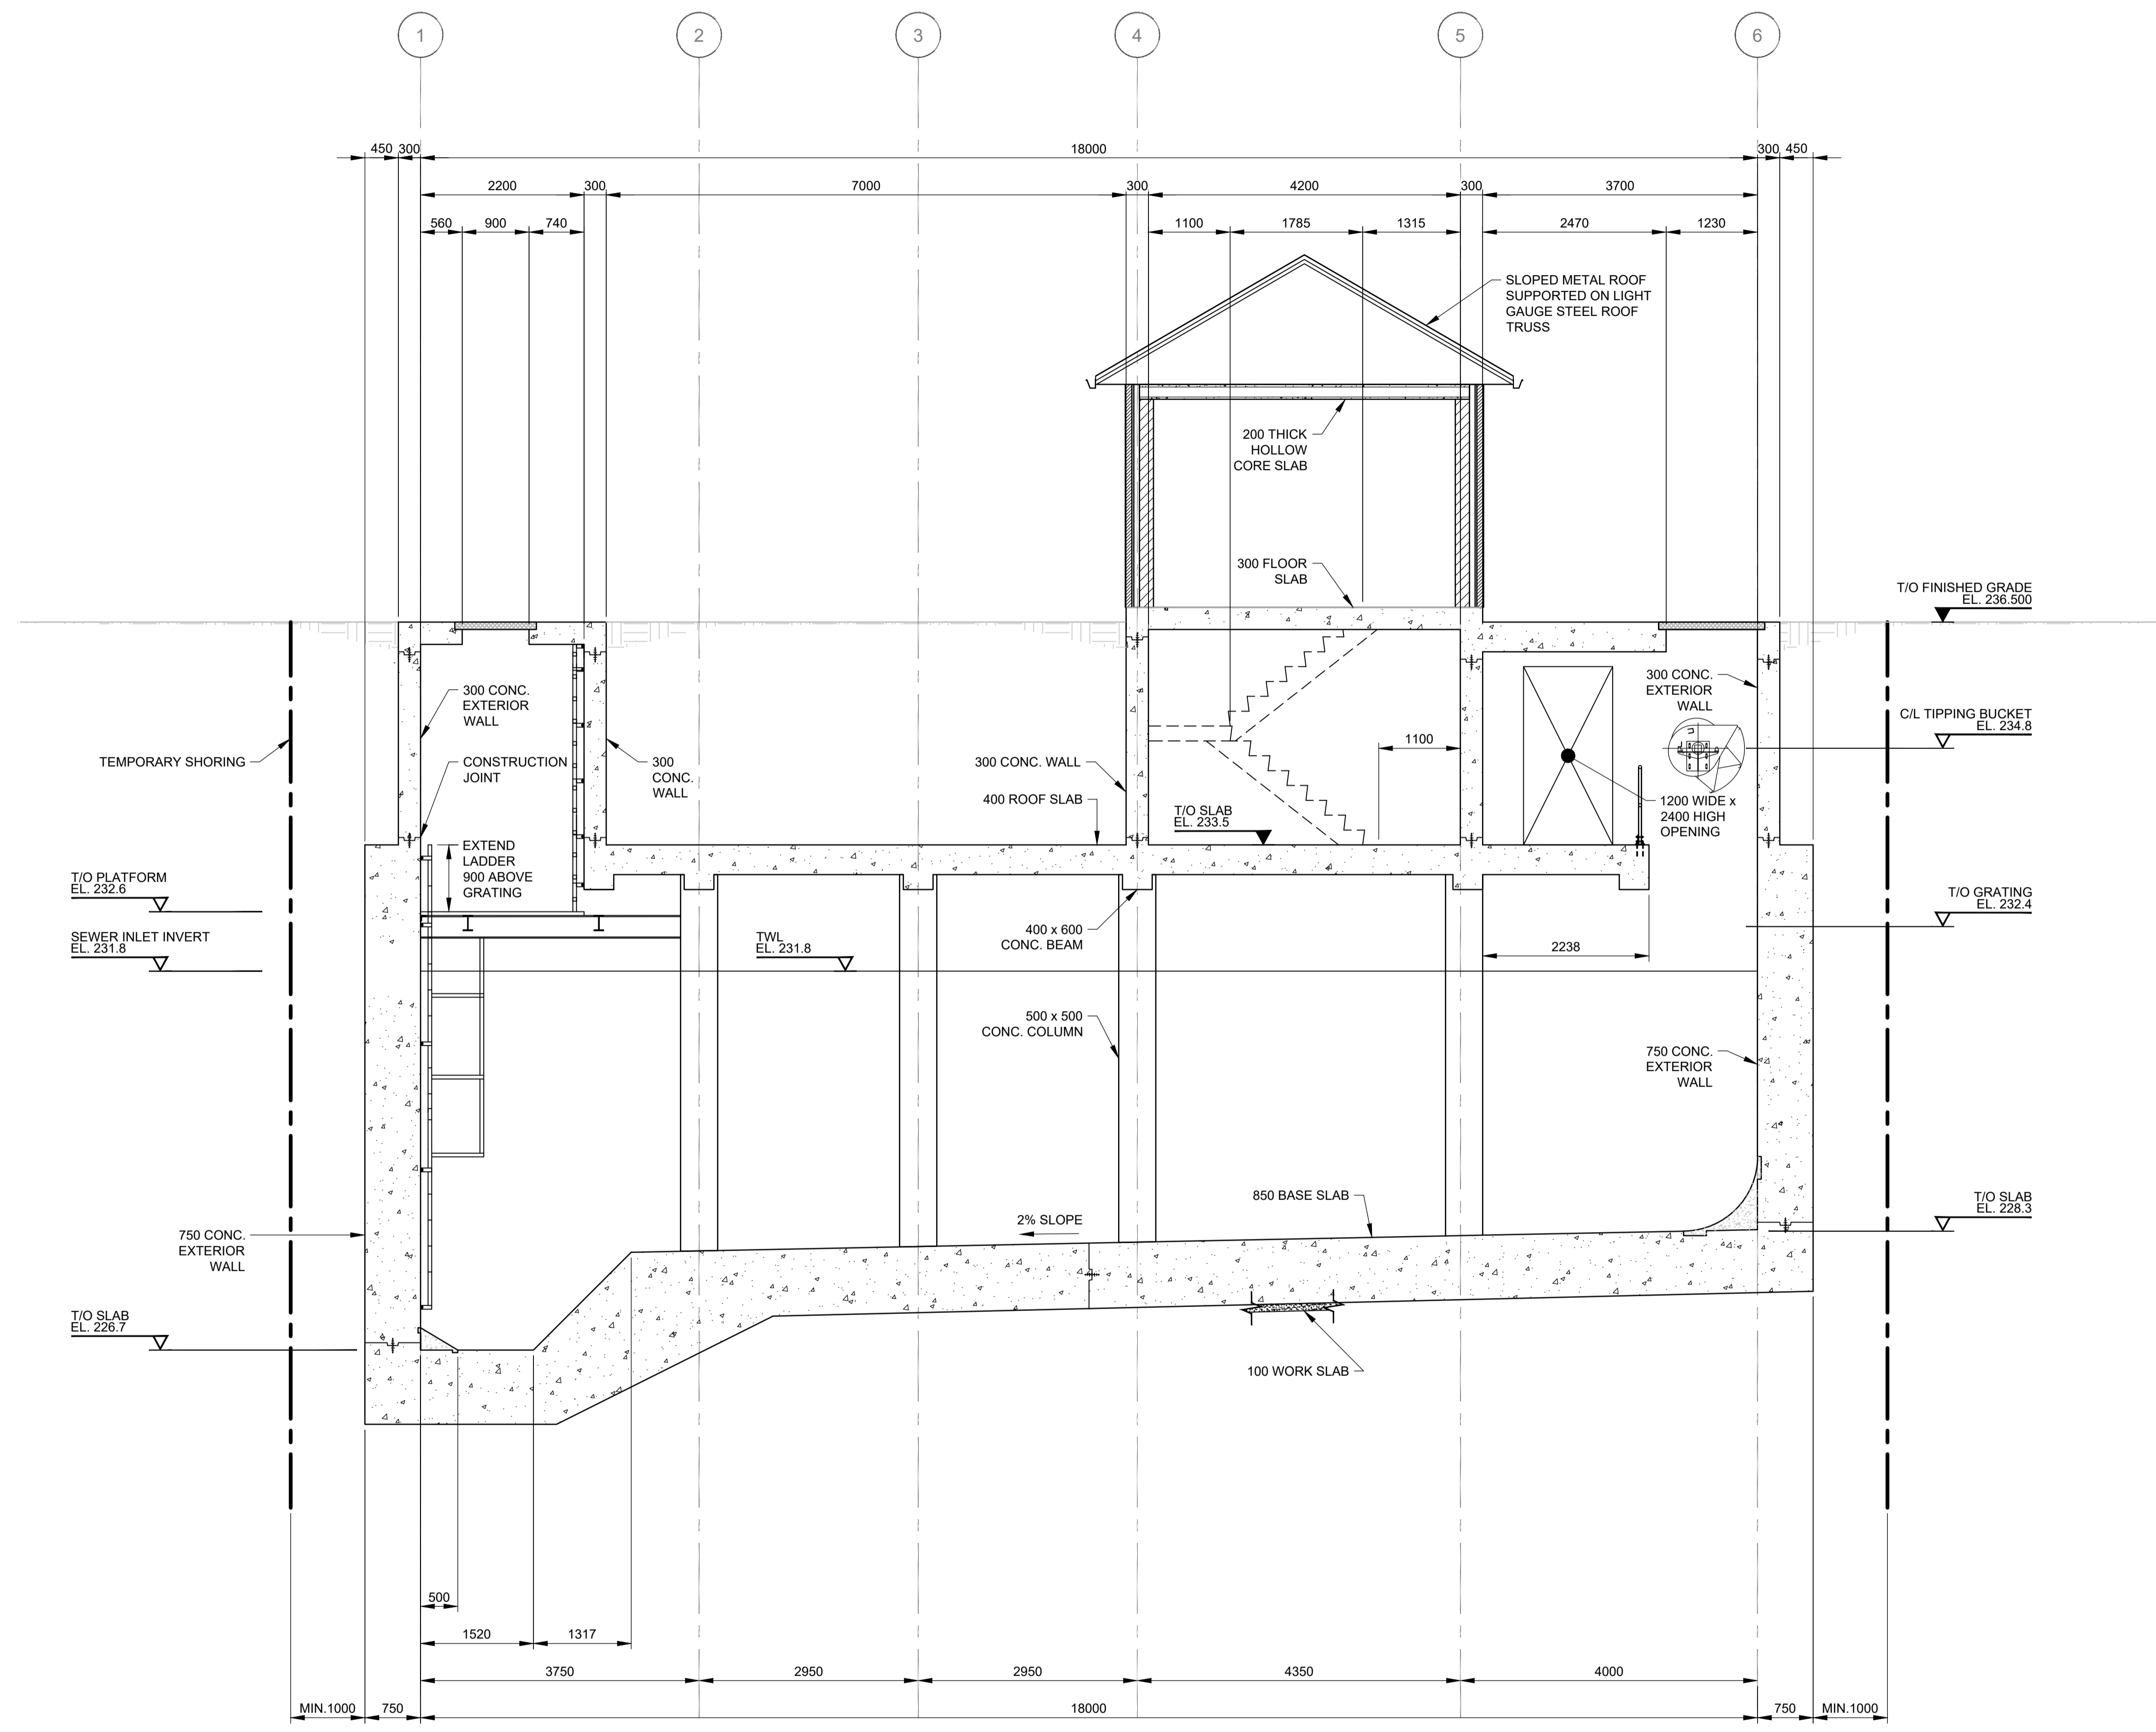

1 SECTION 1:50
 S102
 S103
 S104
 S105

KEY PLAN (N.T.S.)

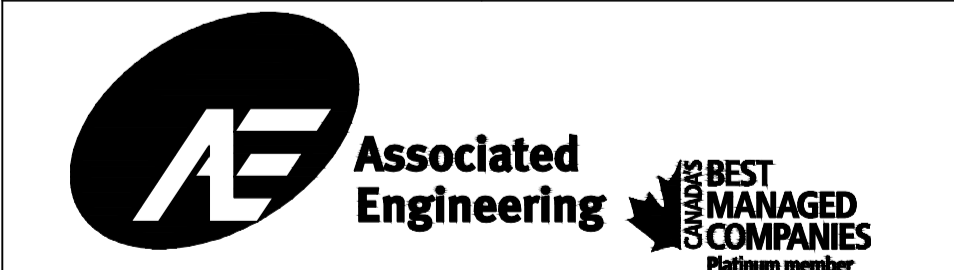


LAKELANDS WWPS UPGRADES

STRUCTURAL
 EMERGENCY STORAGE TANK
 SECTION

CAD Area	X-XX	Area	X-XX	Project No.	XX-XXXX
Checked by	P.S.	Drawn by	A.W.	Plan No.	
Date	DECEMBER, 2020	Sheet	X OF X		S301

REVISIONS		
DATE	DETAILS	INIT.
JUNE, 2020	ISSUED FOR DRAFT PREDESIGN REPORT	W.Z.
DECEMBER, 2020	ISSUED FOR FINAL PREDESIGN REPORT	W.Z.

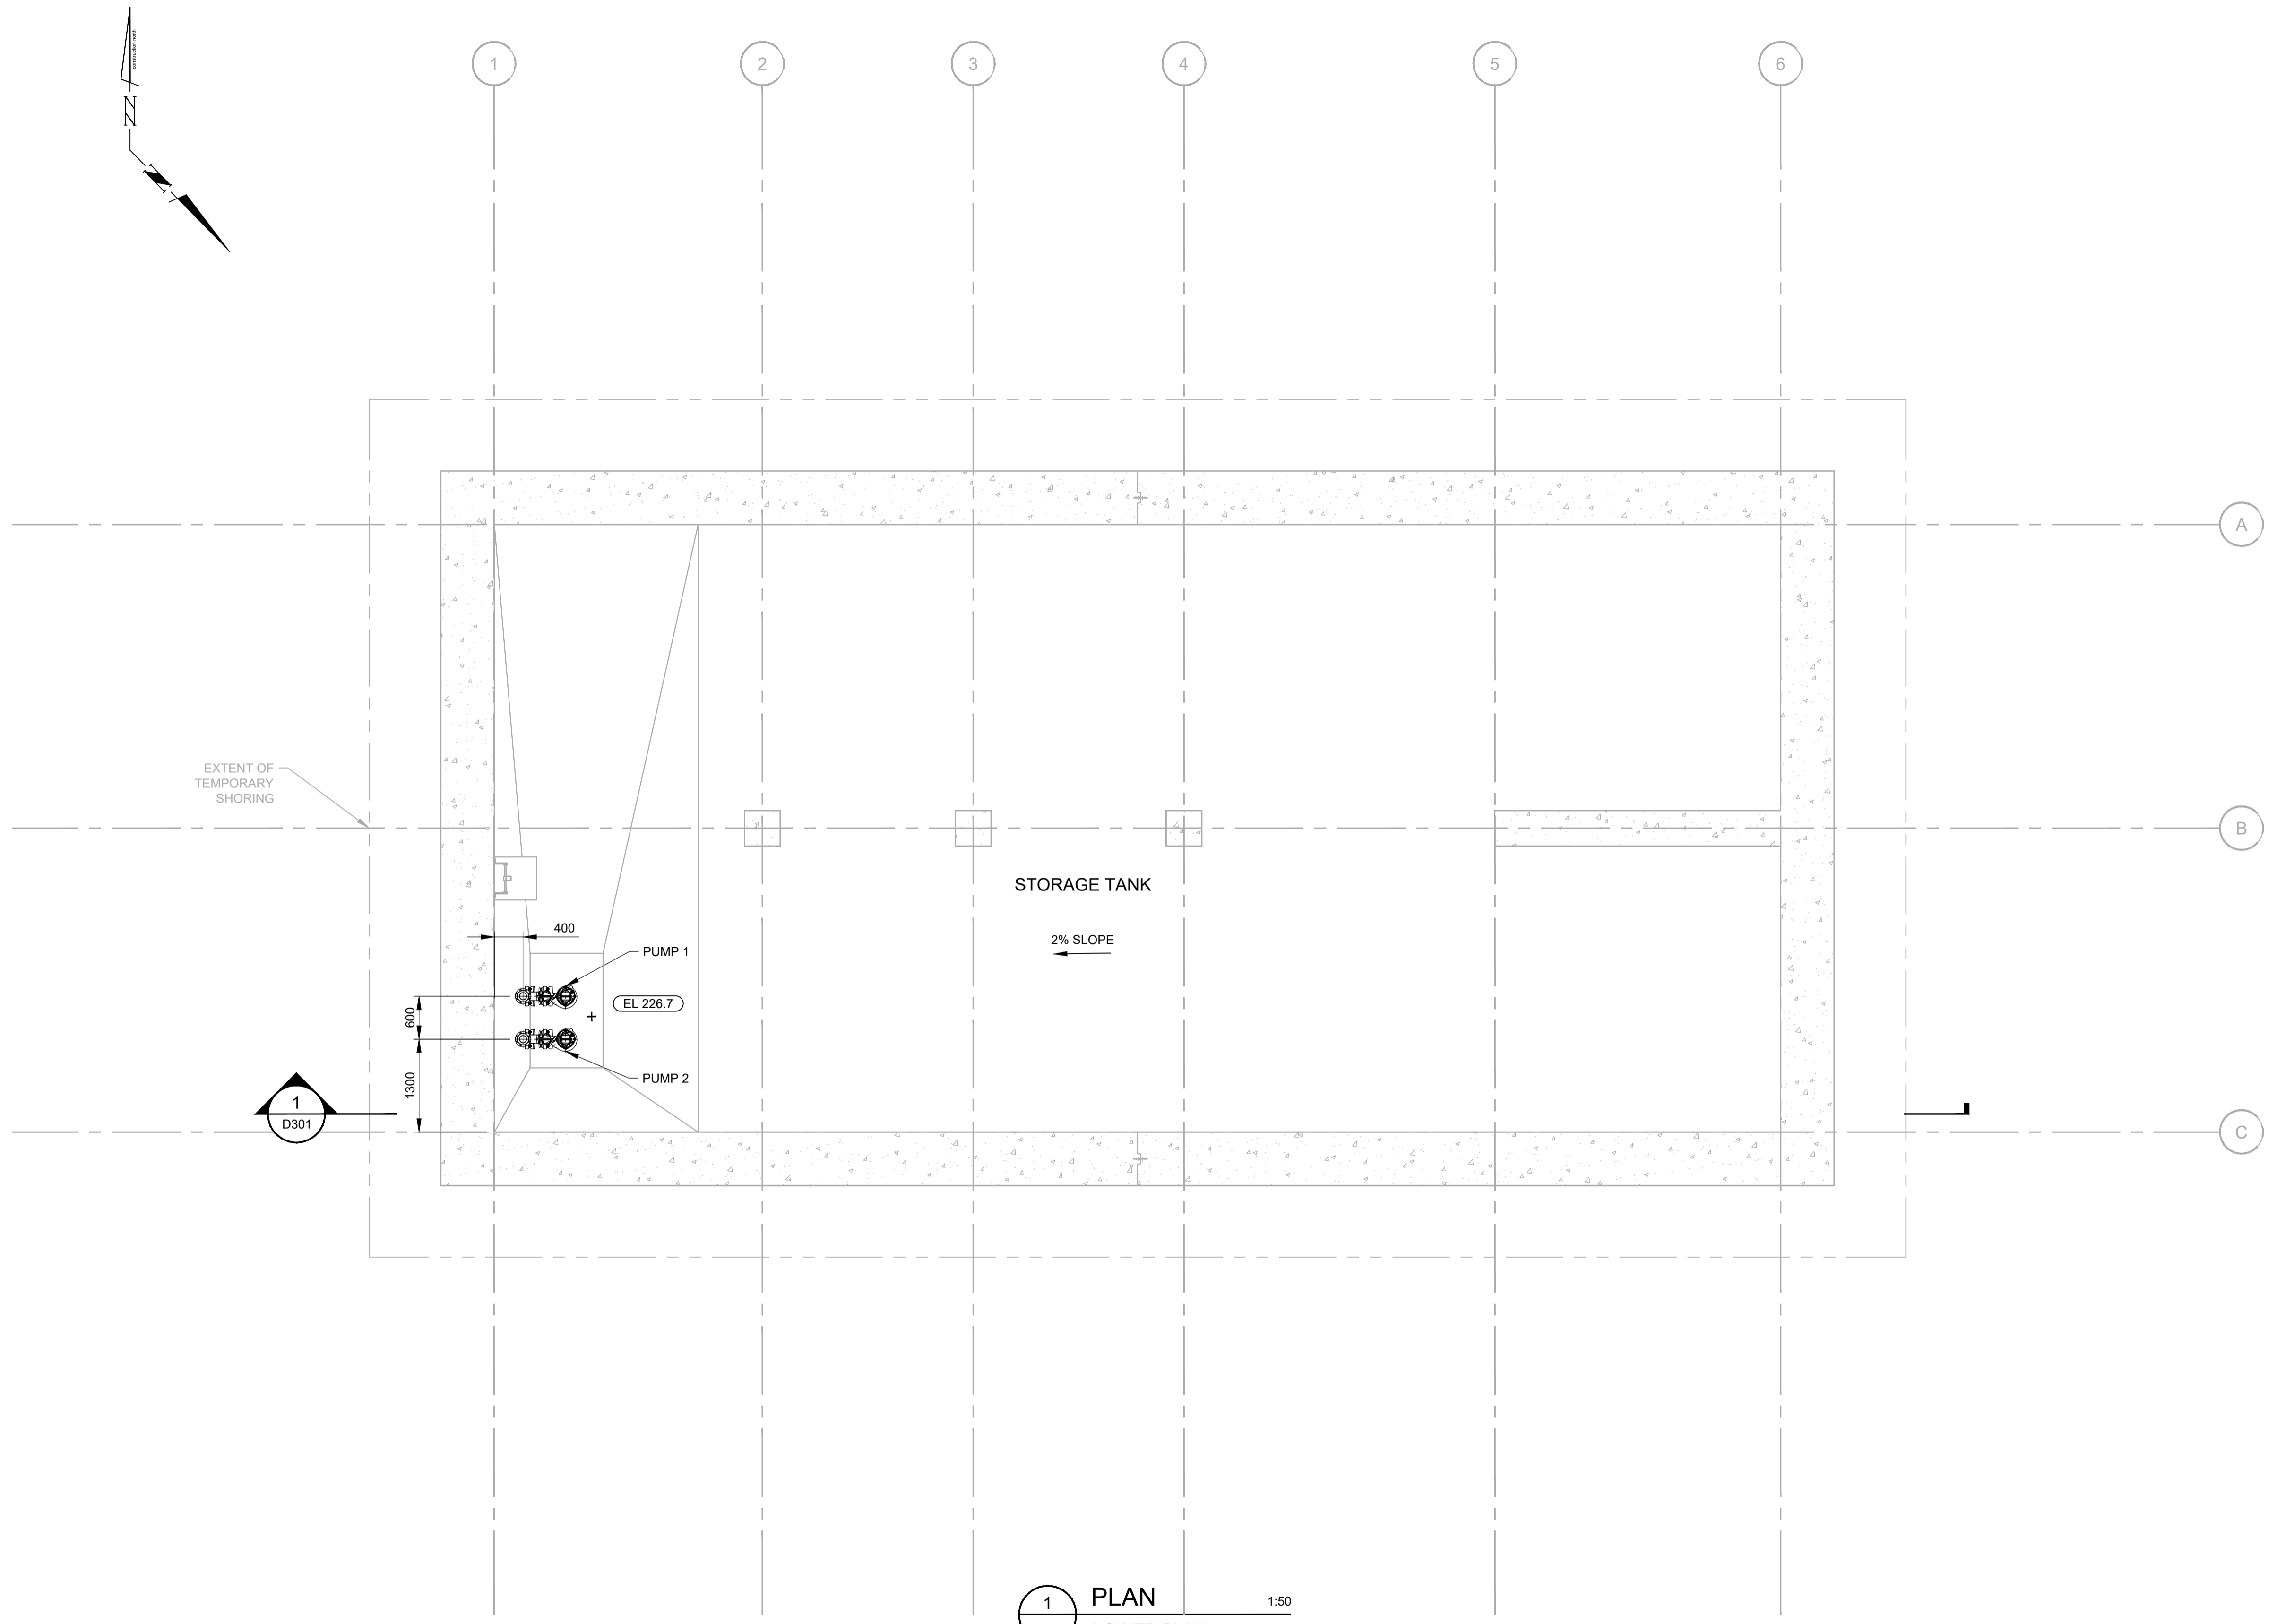

1 PLAN
- LOWER PLAN 1:50

KEY PLAN (N.T.S.)




**LAKELANDS WWPS
UPGRADES**

PROCESS
EMERGENCY STORAGE TANK
LOWER PLAN

CAD Area	X-XX	Area	X-XX	Project No.	XX-XXXX
Checked by	K.Y.	Drawn by	W.Z.	Plan No.	
Date	DECEMBER, 2020	Sheet	X OF X		D103

REVISIONS		
DATE	DETAILS	INIT.
JUNE, 2020	ISSUED FOR DRAFT PREDESIGN REPORT	W.Z.
DECEMBER, 2020	ISSUED FOR FINAL PREDESIGN REPORT	W.Z.

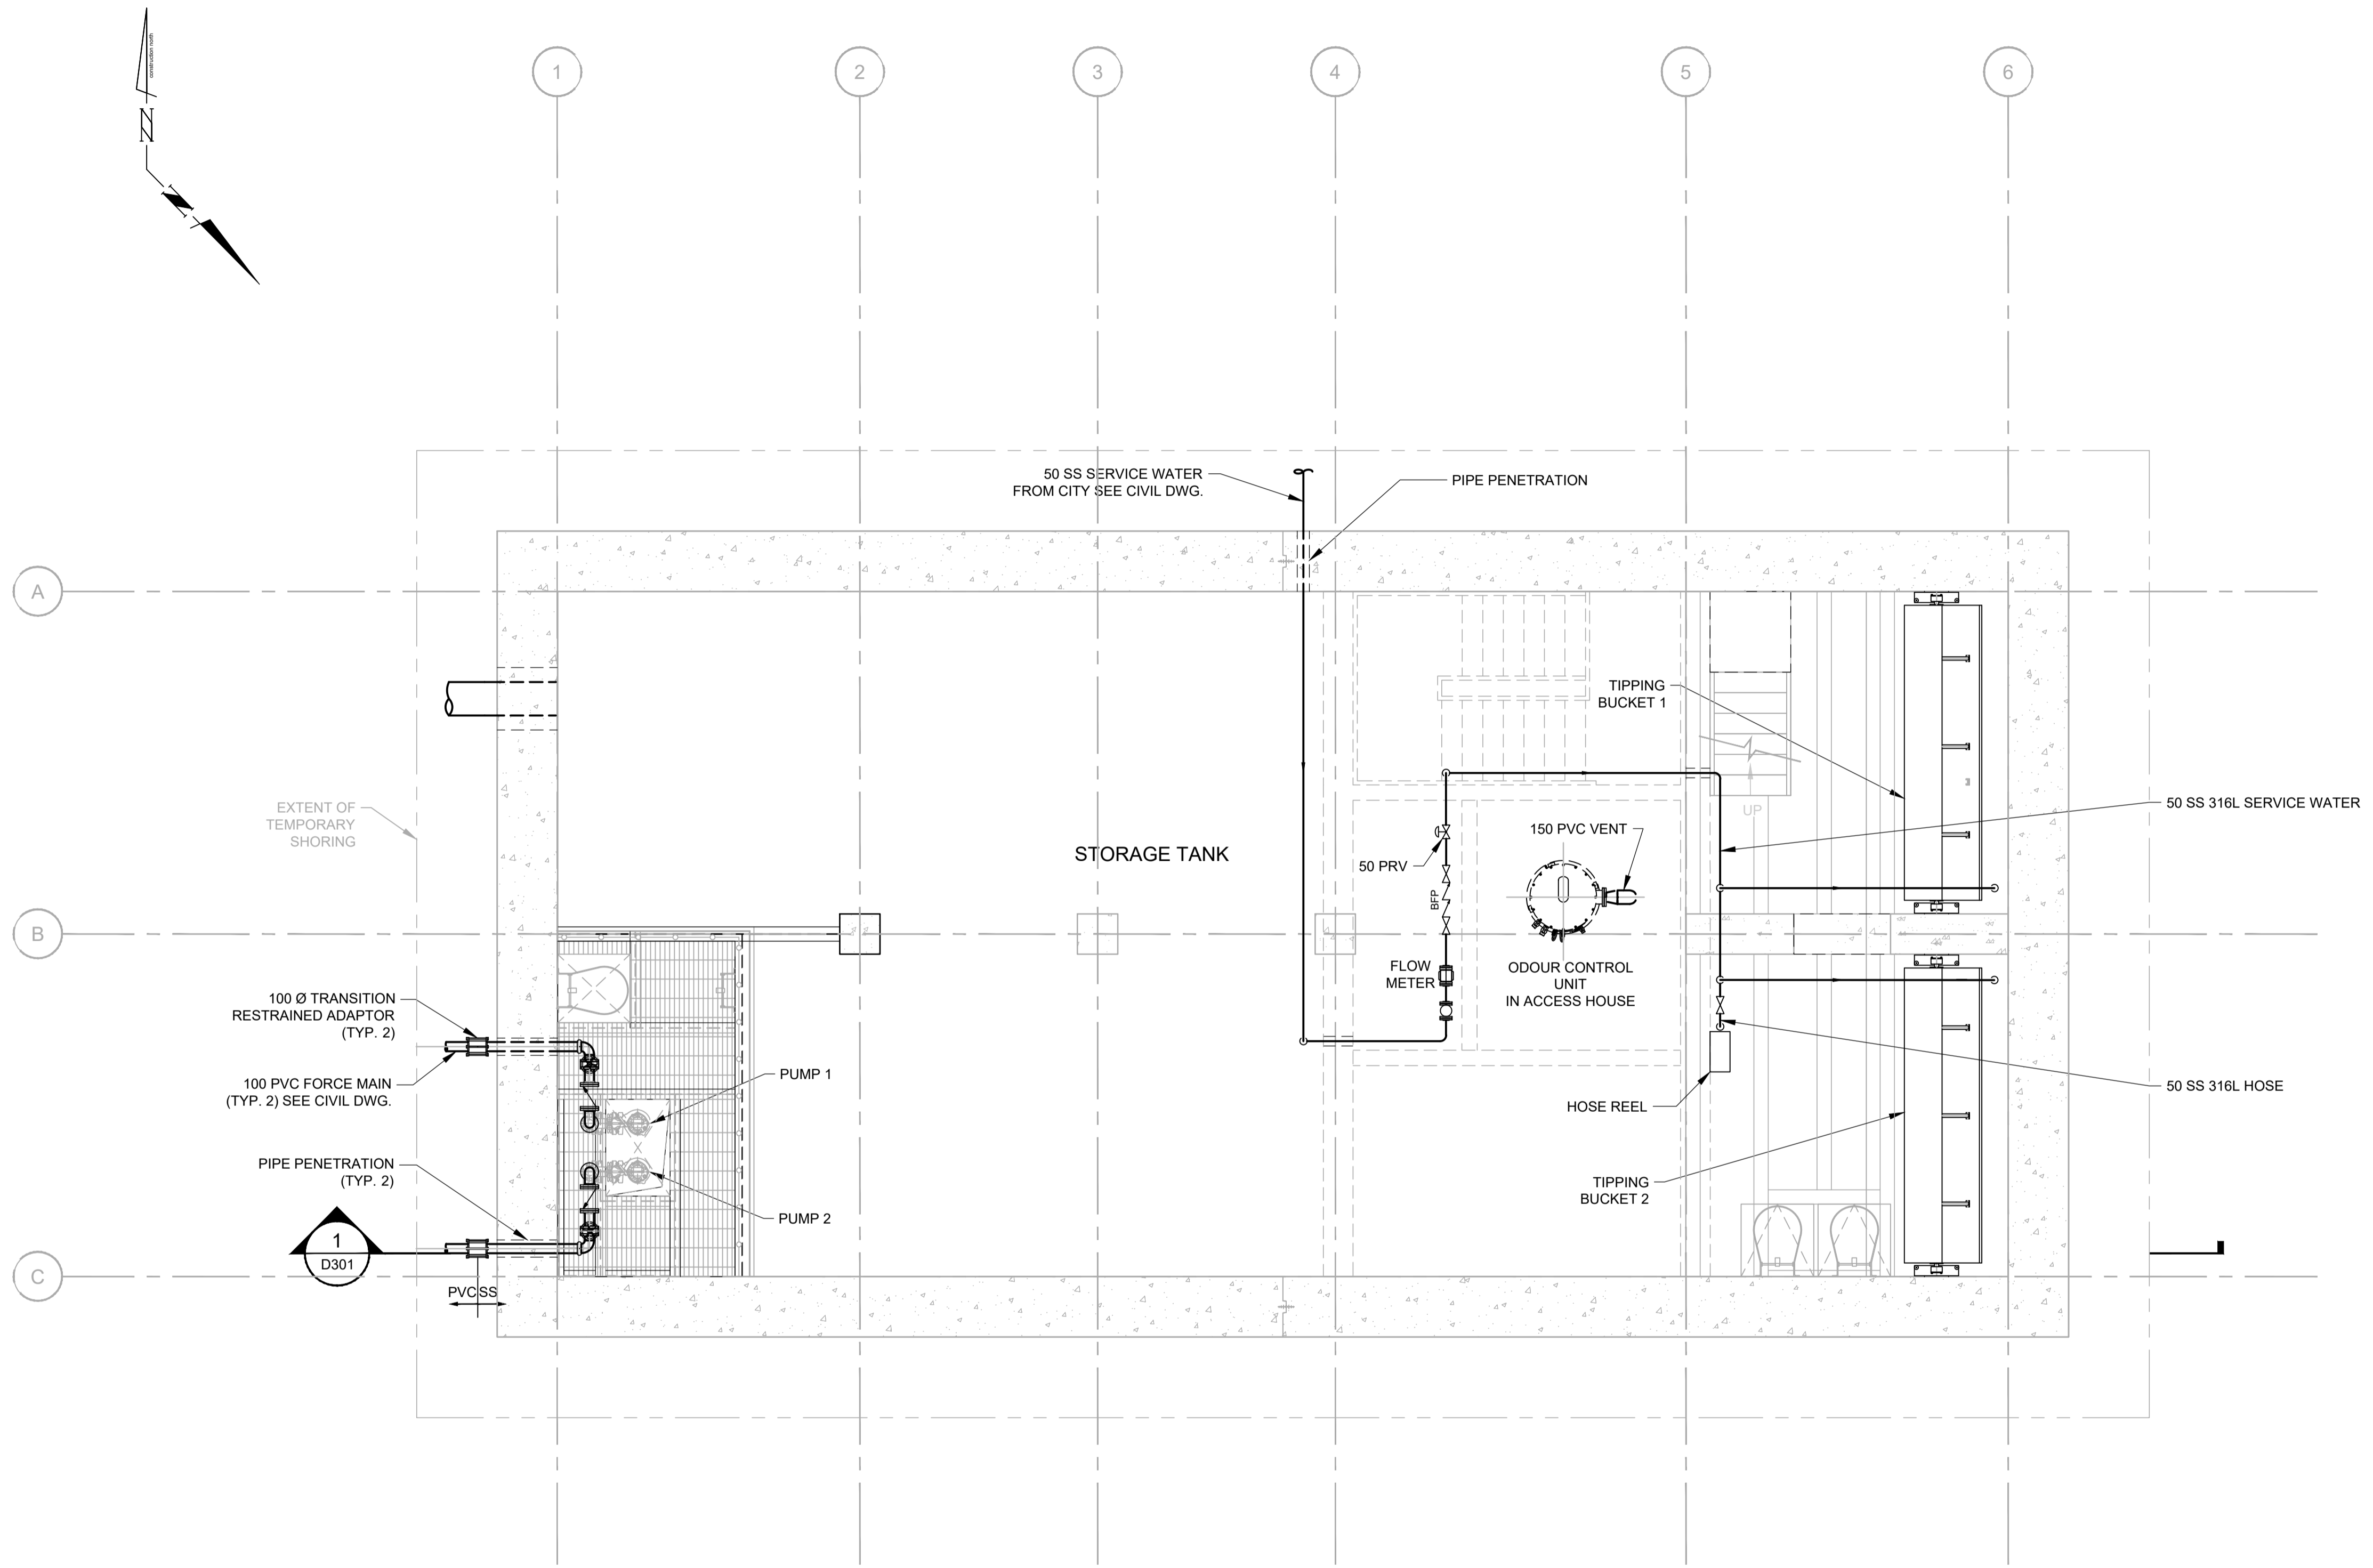

2 PLAN 1:50
UPPER PLAN

KEY PLAN (N.T.S.)




LAKELANDS WWPS UPGRADES

PROCESS
EMERGENCY STORAGE TANK
UPPER PLAN


CAD Area	X-XX	Area	X-XX	Project No.	XX-XXXX
Checked by	K.Y.	Drawn by	W.Z.	Plan No.	
Date	DECEMBER, 2020	Sheet	X OF X		D104

REVISIONS		
DATE	DETAILS	INIT.
JUNE, 2020	ISSUED FOR DRAFT PREDESIGN REPORT	W.Z.
DECEMBER, 2020	ISSUED FOR FINAL PREDESIGN REPORT	W.Z.

KEY PLAN (N.T.S.)

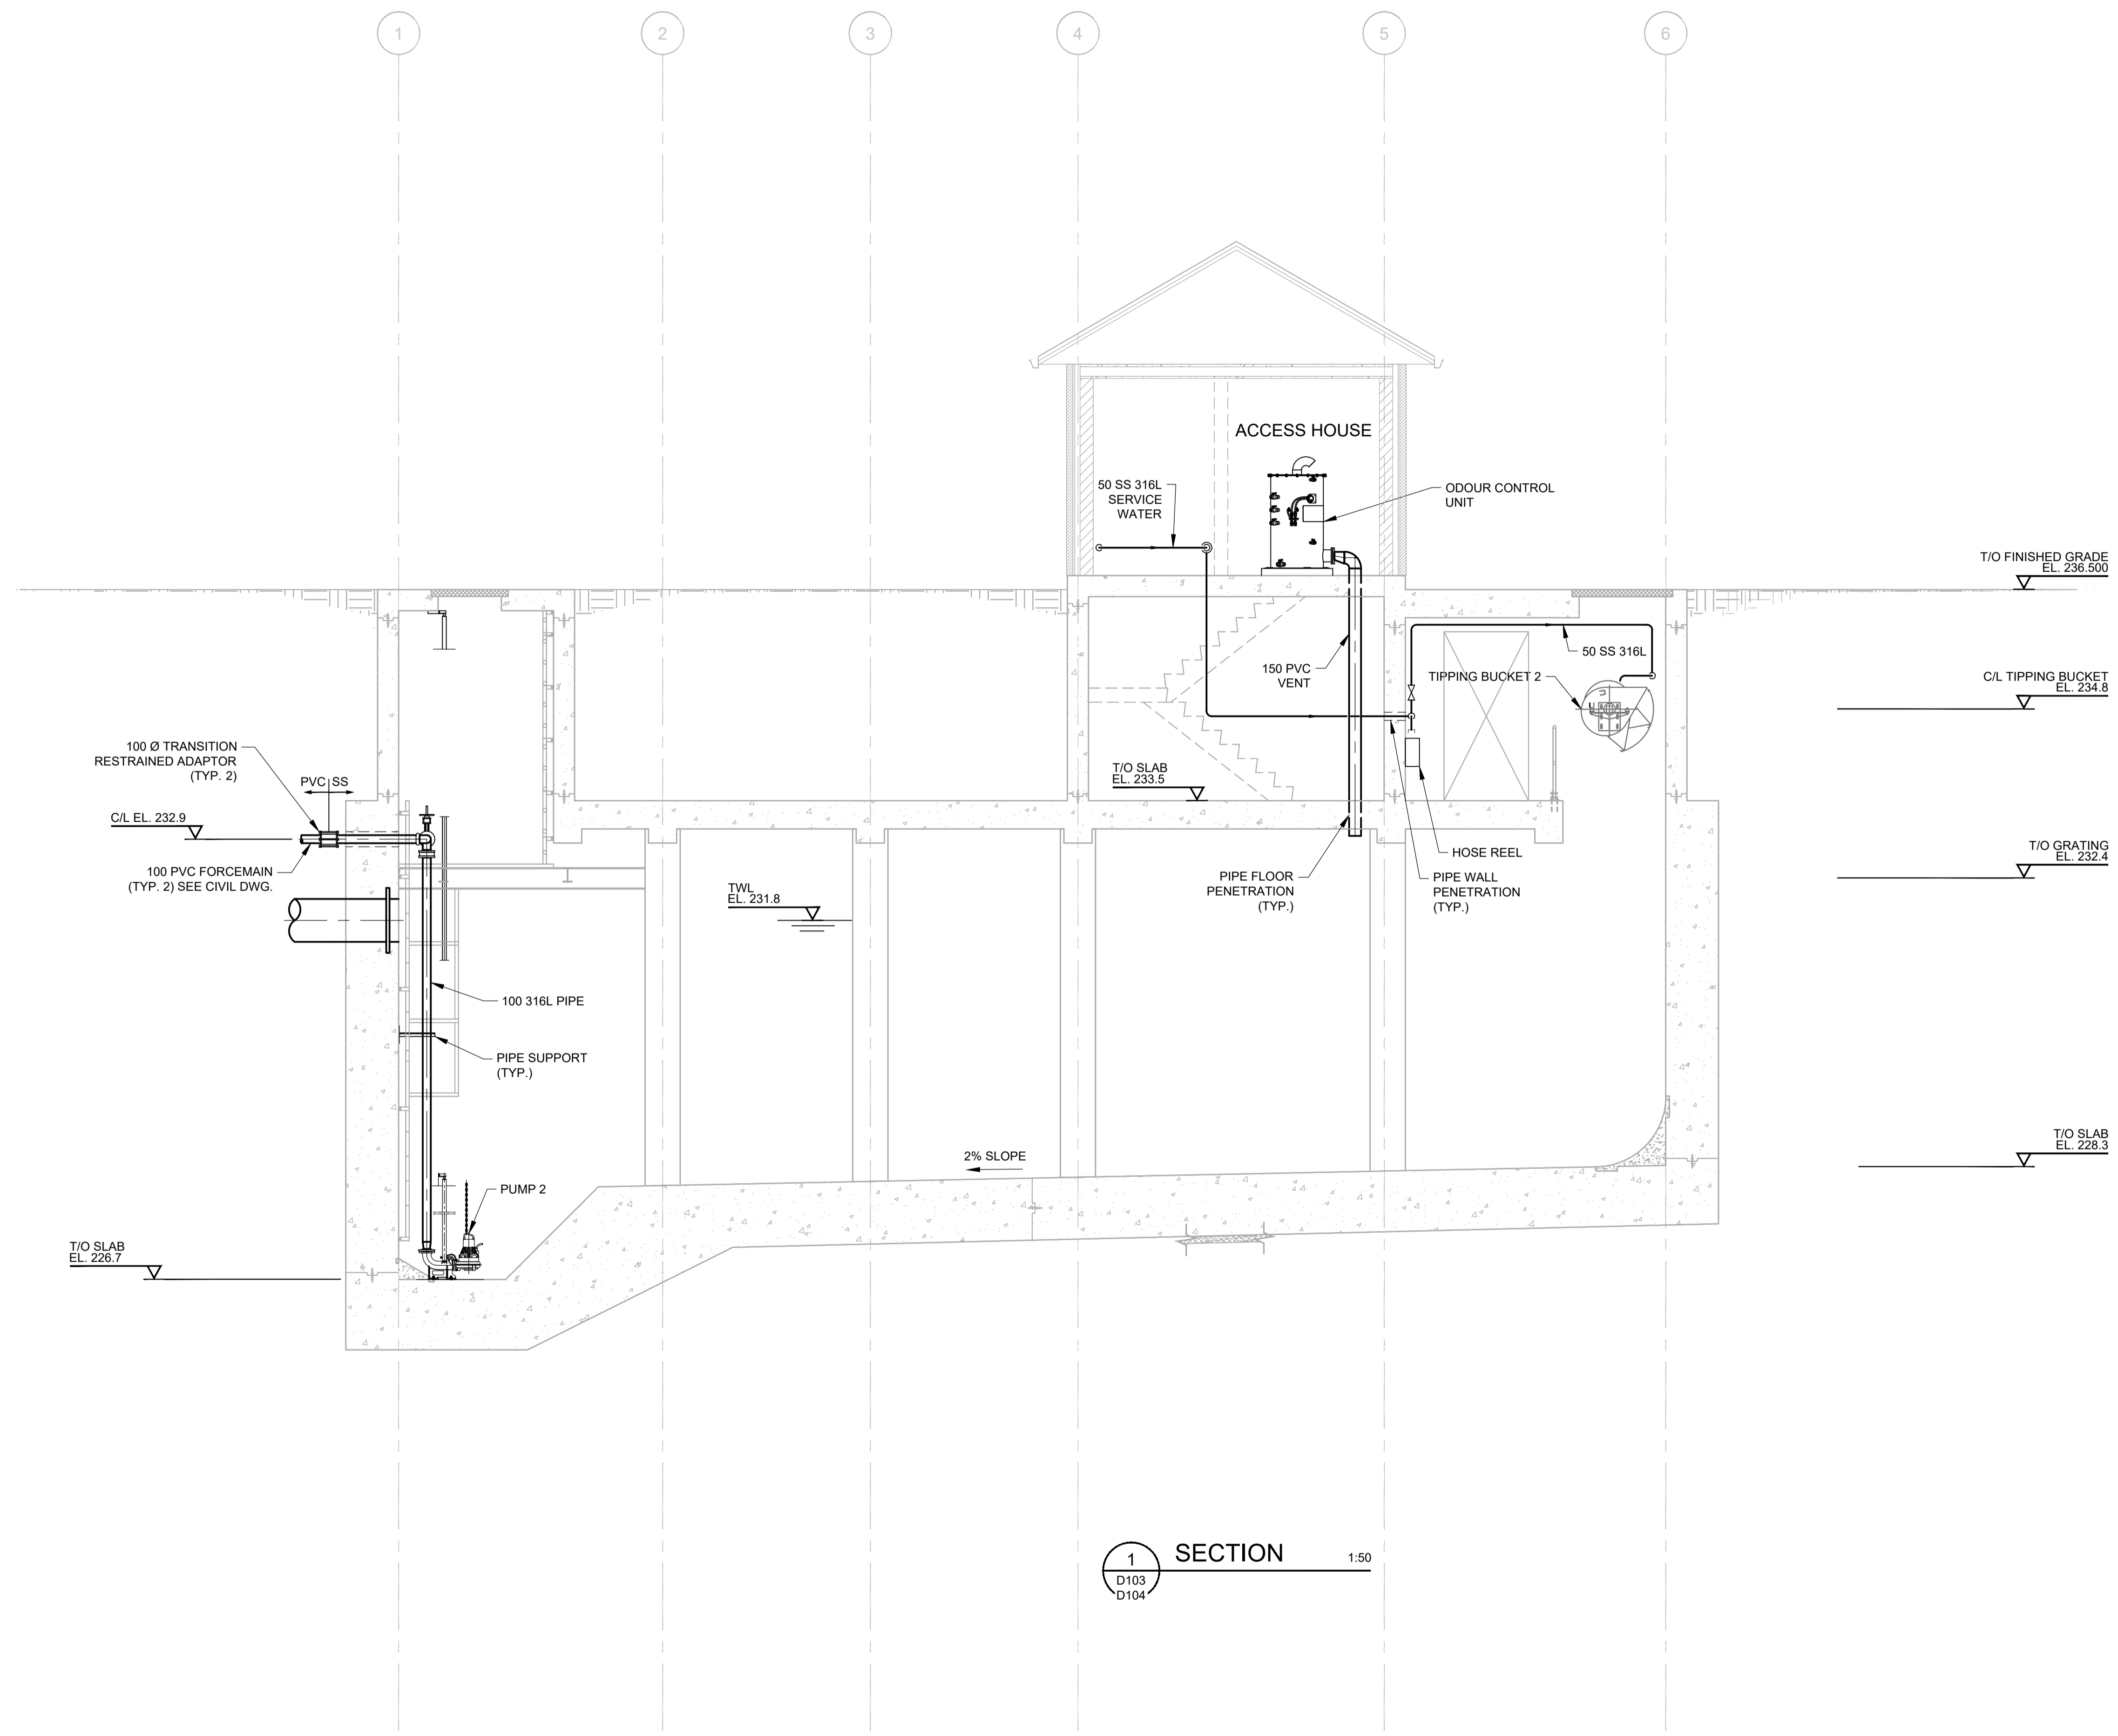

1 SECTION 1:50
D103
D104

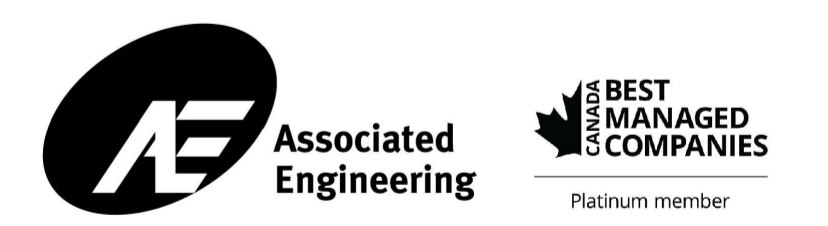

LAKELANDS WWPS UPGRADES

PROCESS
EMERGENCY STORAGE TANK
SECTION

CAD Area	X-XX	Area	X-XX	Project No.	XX-XXXX
Checked by	K.Y.	Drawn by	W.Z.	Plan No.	
Date	DECEMBER, 2020	Sheet	X OF X		D301