



LEGEND


PROP. WATERMAIN **—**
PROP. SANITARY SEWER **- - -**

Region of Peel
Working for you

PROJECT 16-1370D
15-1330B

**RIDGE ROAD, RIDGEBANK COURT,
RIDGEWOOD CRESCENT**
TOWN OF CALEDON

PROJECT MANAGER : SEAN BALLARO x 7917
WARD COUNCILLOR : ANNETTE GROVES
CONTRACTOR : RYMALL CONSTRUCTION
INSPECTOR : KEVIN CLOUTHIER x 3246

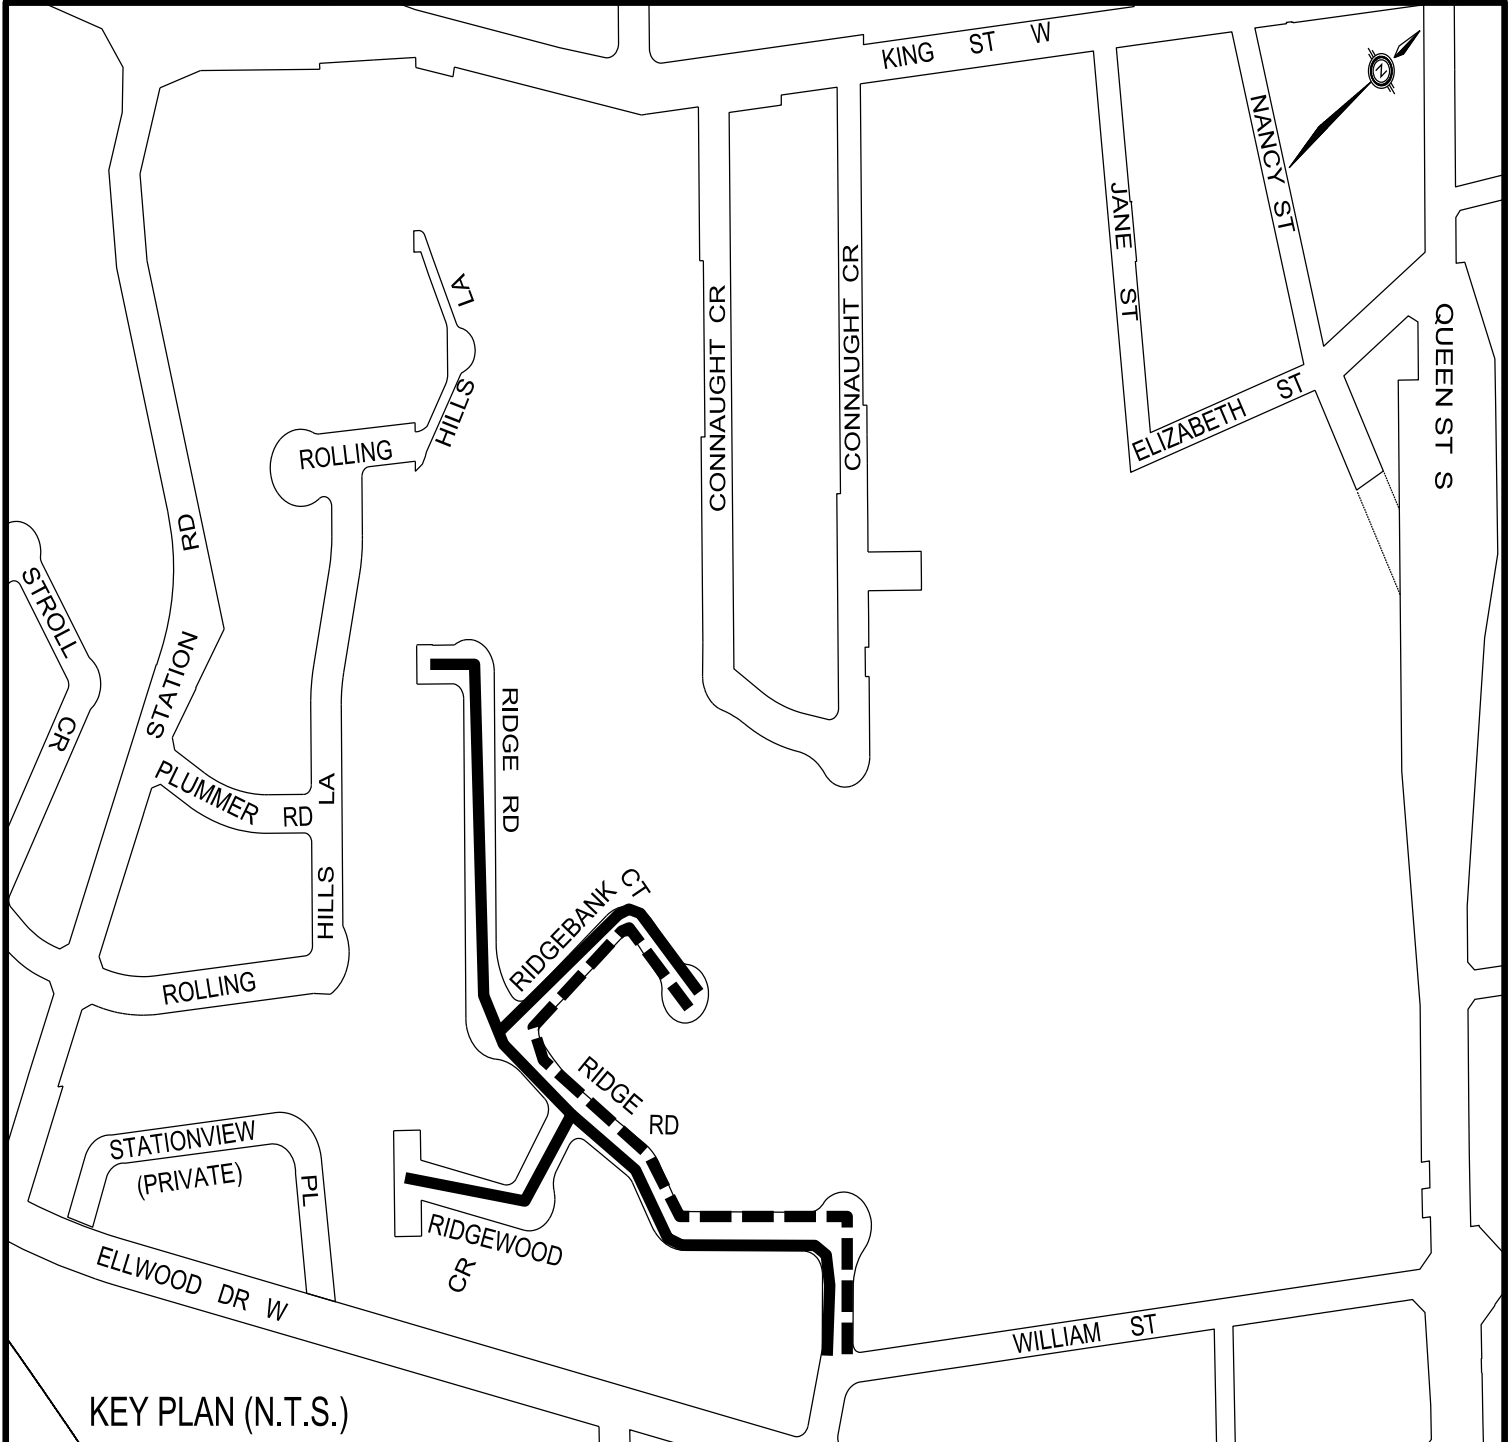

KEY PLAN (N.T.S.)