



**LEGEND**

PROP. WATERMAIN 

**Region of Peel**

*Working for you*

**PROJECT #14-1348C2**

**BRIDLEWOOD COURT, WILTSHIRE LANE,  
CORNERBROOK PLACE, AND  
CREDIT WOODLANDS COURT**


**CITY OF MISSISSAUGA**

**PROJECT MANAGER : SCOTT DURDLE 905 791-7800 x-5052**

**COUNCILLOR : NANDO IANNICCA**

**CONTRACTOR : LONDON EXCAVATORS & TRUCKING LTD.**

**INSPECTOR : GUS AFUWAPE: 905-791-5997 X 3246**

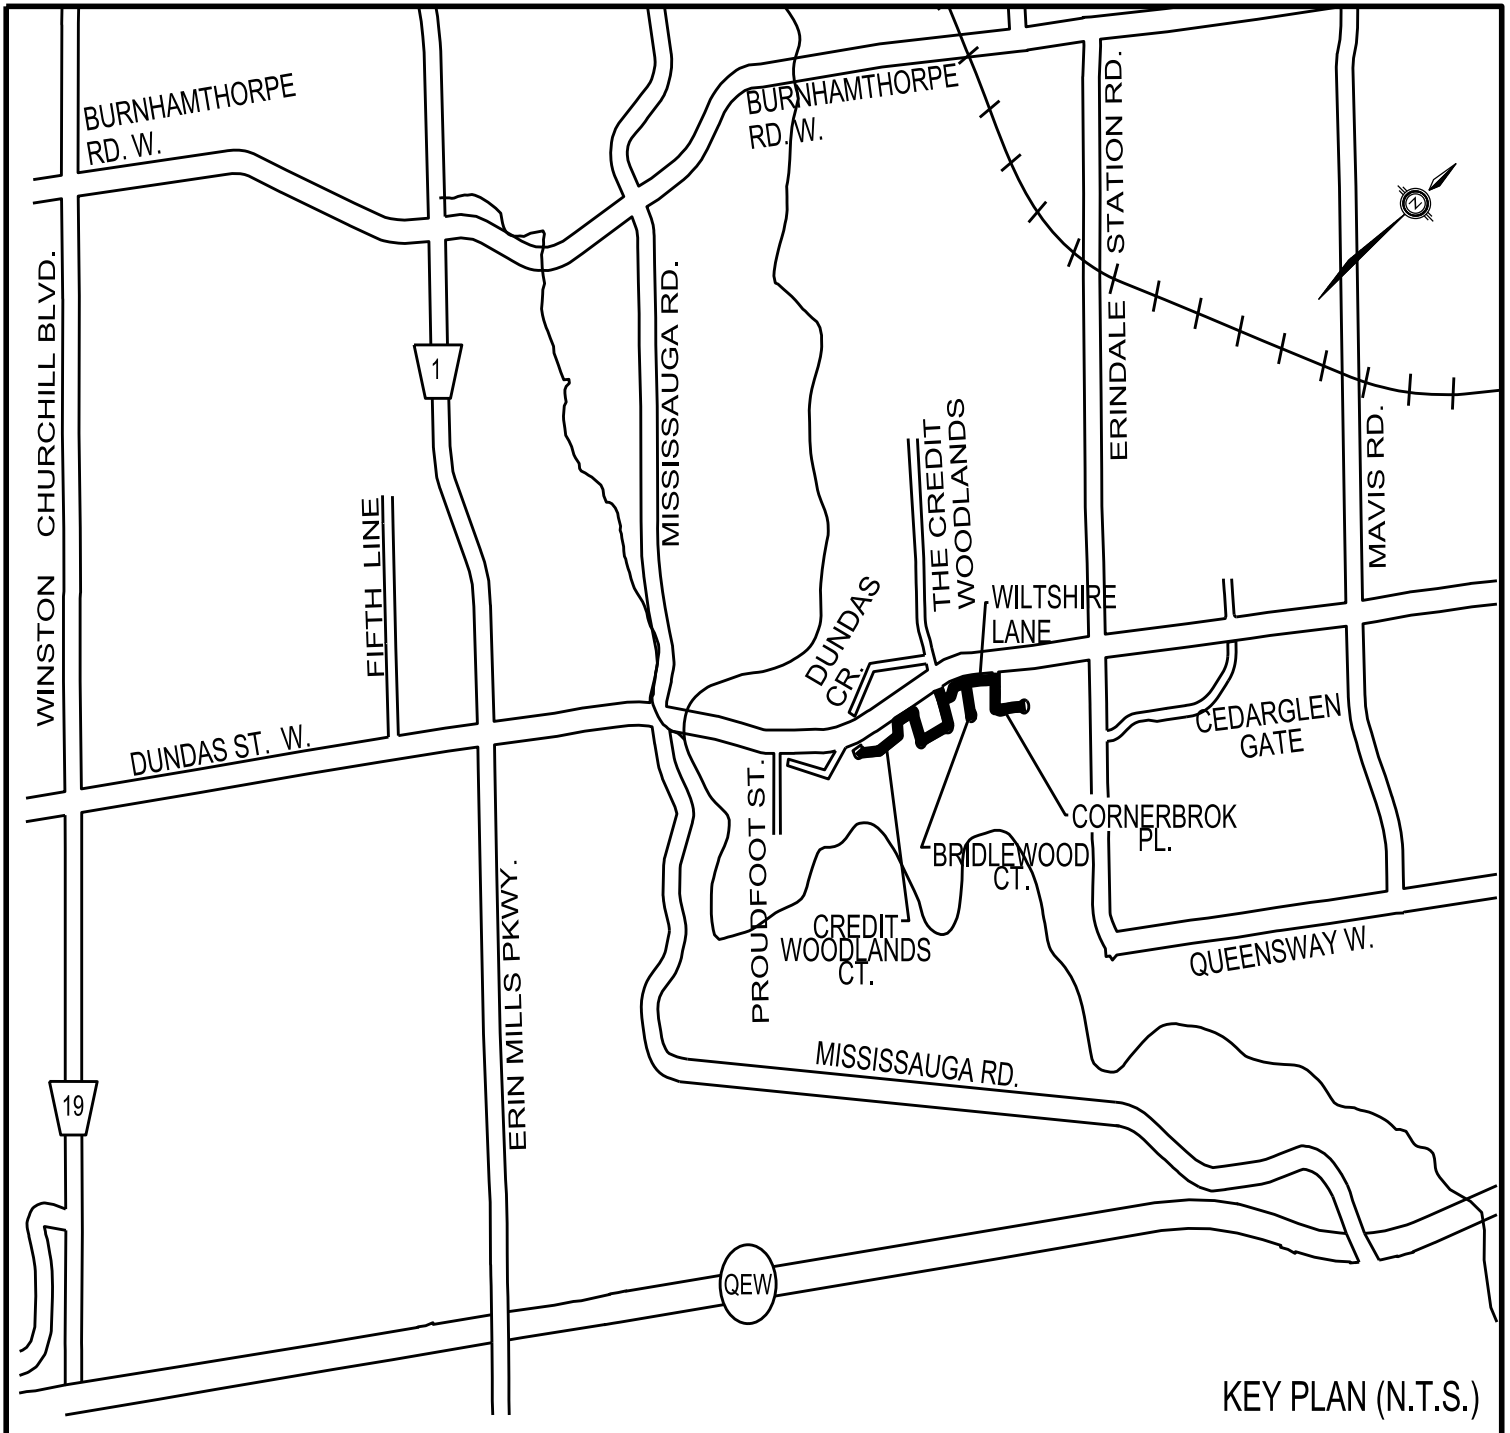

KEY PLAN (N.T.S.)

**PUBLIC WORKS**

**10 PEEL CENTRE DRIVE - SUITE B, 4th FLOOR, BRAMPTON ON L6T 4B9 (905) 791-7800**