
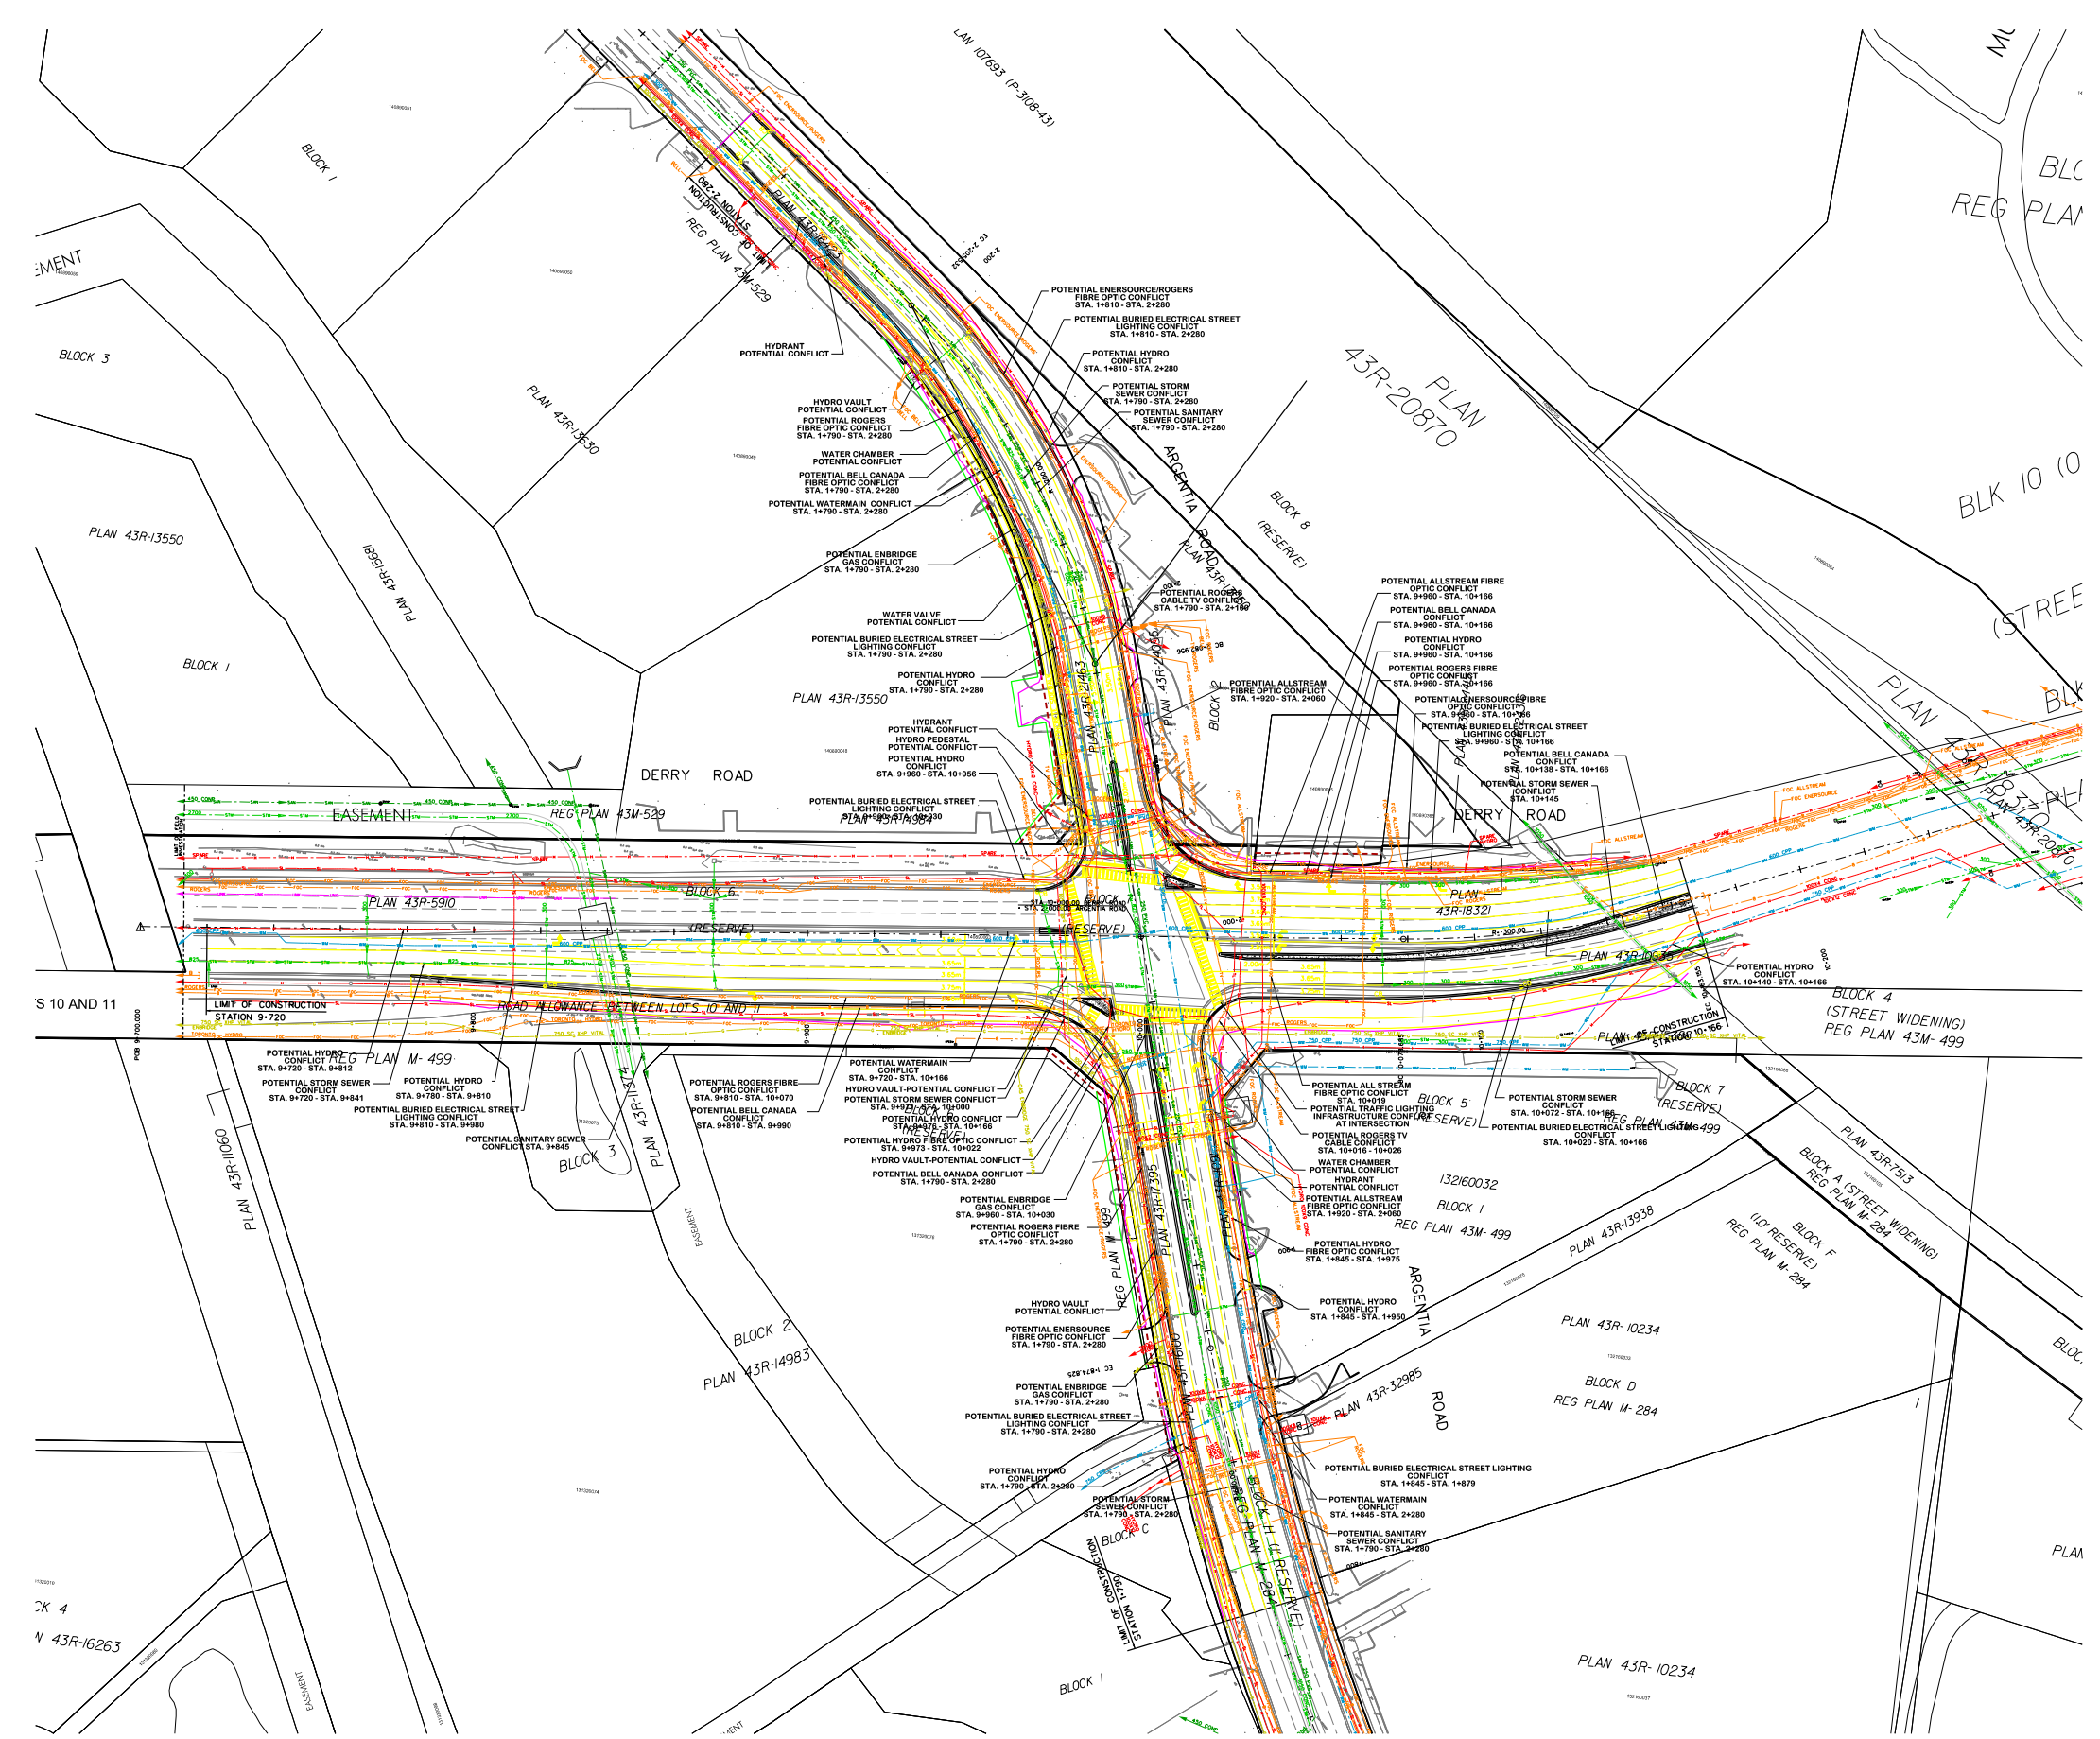


REVISIONS		
DATE	DETAILS	INT.
		X.X.
		X.X.
		X.X.
		X.X.

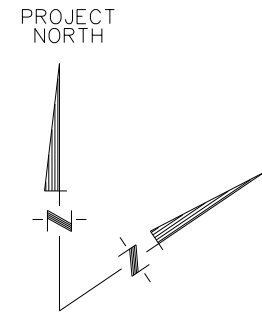

- NOTES**
- IMPACTS TO ABOVE GROUND FEATURES (SUCH AS CATCHBASINS, MANHOLES, PEDESTALS, LIGHT POLES, ETC.) ARE NOT INDIVIDUALLY NOTED BUT MAY BE ASSOCIATED WITH THE POTENTIAL UNDERGROUND INFRASTRUCTURE IMPACTS.
 - POTENTIAL IMPACTS NOTED ON THIS PLAN ARE FOR DISCUSSION PURPOSES ONLY AND WILL BE CONFIRMED DURING SUBSEQUENT DESIGN PHASES.

LEGEND

—G—	GAS
—GS—	GAS SERVICE
—W—	WATER
—WS—	WATER SERVICE
—SAN—	SANITARY SEWER
—SAN—	SANITARY LATERAL
—STM—	STORM SEWER
—STM—	STORM LATERAL
—H—	HURDLED
—SL—	BURIED ELECTRIC STREET LIGHT
—TL—	BURIED ELECTRIC TRAFFIC LIGHT
—UNK—	UNKNOWN
—FOC—	FIBRE OPTIC CABLE
—TV—	CABLE TV
—B—	BURIED TELECOMMUNICATIONS
—B—	QUALITY LEVEL "B"
—XXX—	QUALITY LEVEL "C"
—XXX—	QUALITY LEVEL "D"
—OH—	OVERHEAD HYDRO

Designed by _____ Approved by _____

Region of Peel
Working for you

DERRY ROAD & ARGENTIA ROAD
POTENTIAL UTILITY CONFLICTS

CAD Area	Area	X-XX	Project No.	11-4295
Checked by	MF	Drawn by	LL	Plan No.
Date	OCTOBER 2014	Sheet	1 of 1	XXXXX-D