

LEGEND:

- EXISTING PROPERTY
- - - PROPOSED PROPERTY
- PROPERTY REQUIREMENT
- - - LIMIT OF GRADING
- TEMPORARY GRADING / WORKING EASEMENT (D / E)

NOTE: Measurements are approximate and subject to refinement during future phases of the project


| | |
|--------------------------|-------------------------------|
| REGISTERED OWNER: | PROPERTY REQ'D: |
| PIN 140890048 | PROPERTY REQUIREMENT = 516sqm |
| 2550 ARGENTIA ROAD | TEMPORARY EASEMENT = 230sqm |
| MISSISSAUGA, ON | |

Region of Peel
Working for you

PRELIMINARY INTERSECTION DESIGN
DERRY RD & ARGENTIA RD.

PROPERTY PLAN
2550 ARGENTIA ROAD

Scale: N.T.S. | OCTOBER 2014

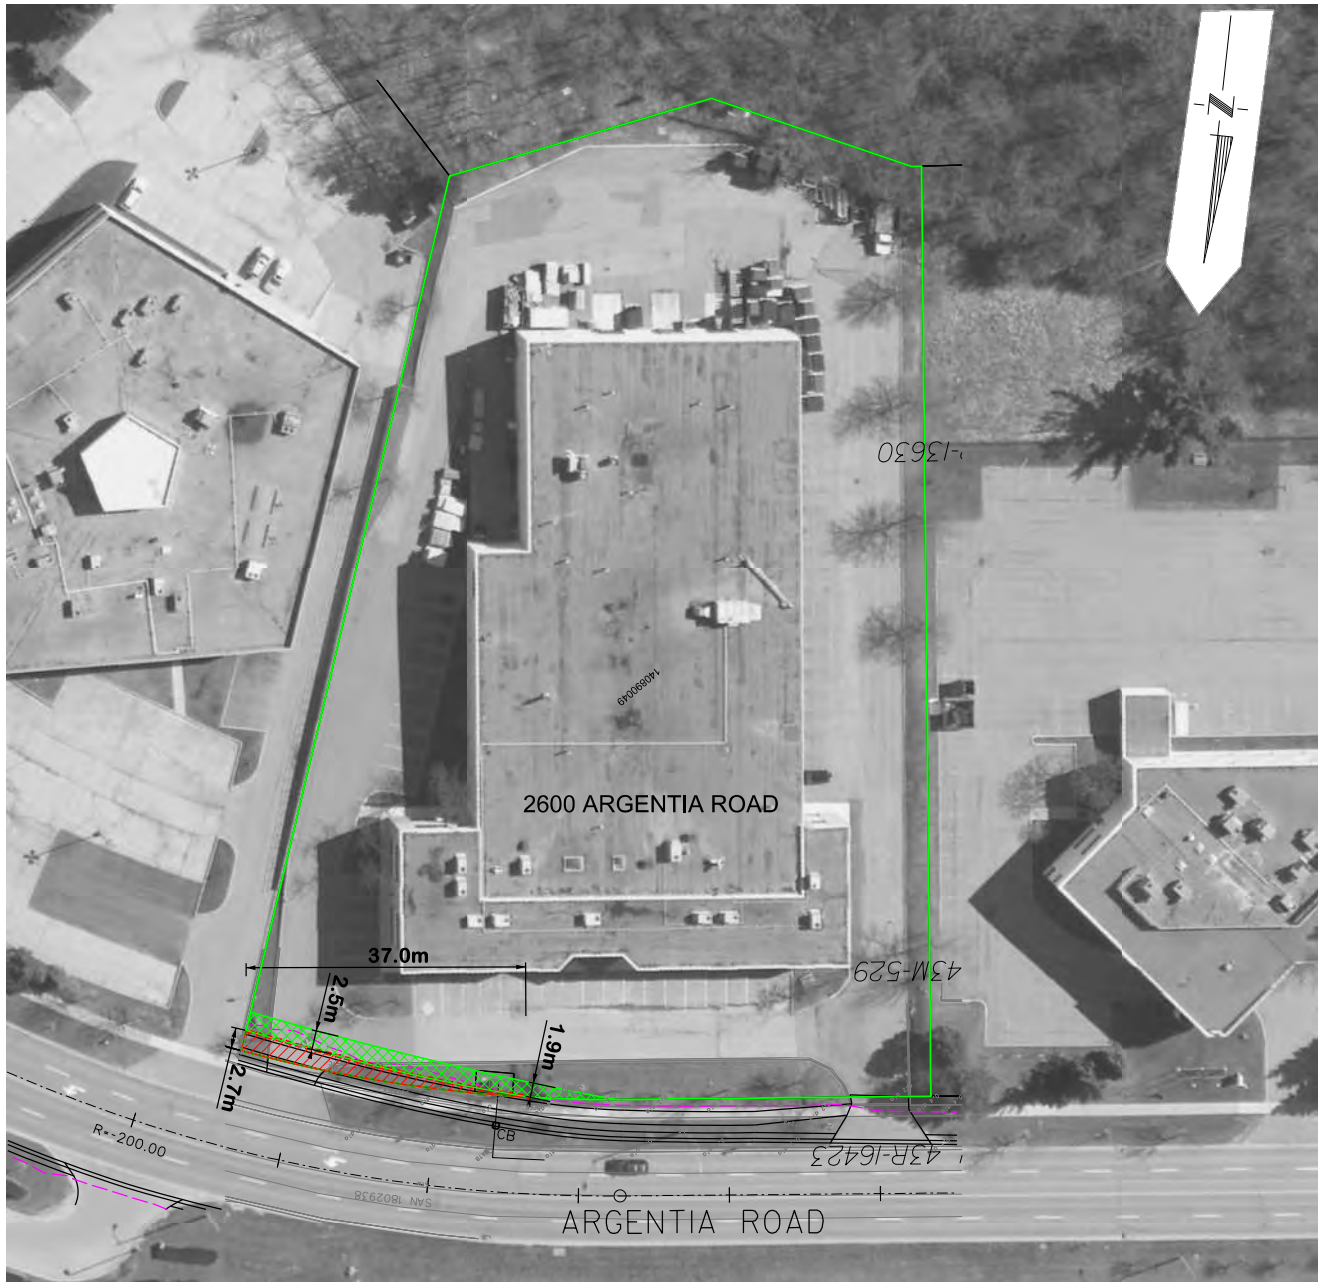

LEGEND:

- EXISTING PROPERTY
- - - PROPOSED PROPERTY
- PROPERTY REQUIREMENT
- - - LIMIT OF GRADING
- TEMPORARY GRADING / WORKING EASEMENT (D / E)

NOTE: Measurements are approximate and subject to refinement during future phases of the project


| | |
|--|---|
| REGISTERED OWNER: | PROPERTY REQ'D: |
| PIN 140890049 2600 ARGENTIA ROAD MISSISSAUGA, ON | PROPERTY REQUIREMENT = 63sqm TEMPORARY EASEMENT = 105sqm |

Region of Peel
Working for you

PRELIMINARY INTERSECTION DESIGN
DERRY RD & ARGENTIA RD.

PROPERTY PLAN
2600 ARGENTIA ROAD

Scale: N.T.S. | OCTOBER 2014

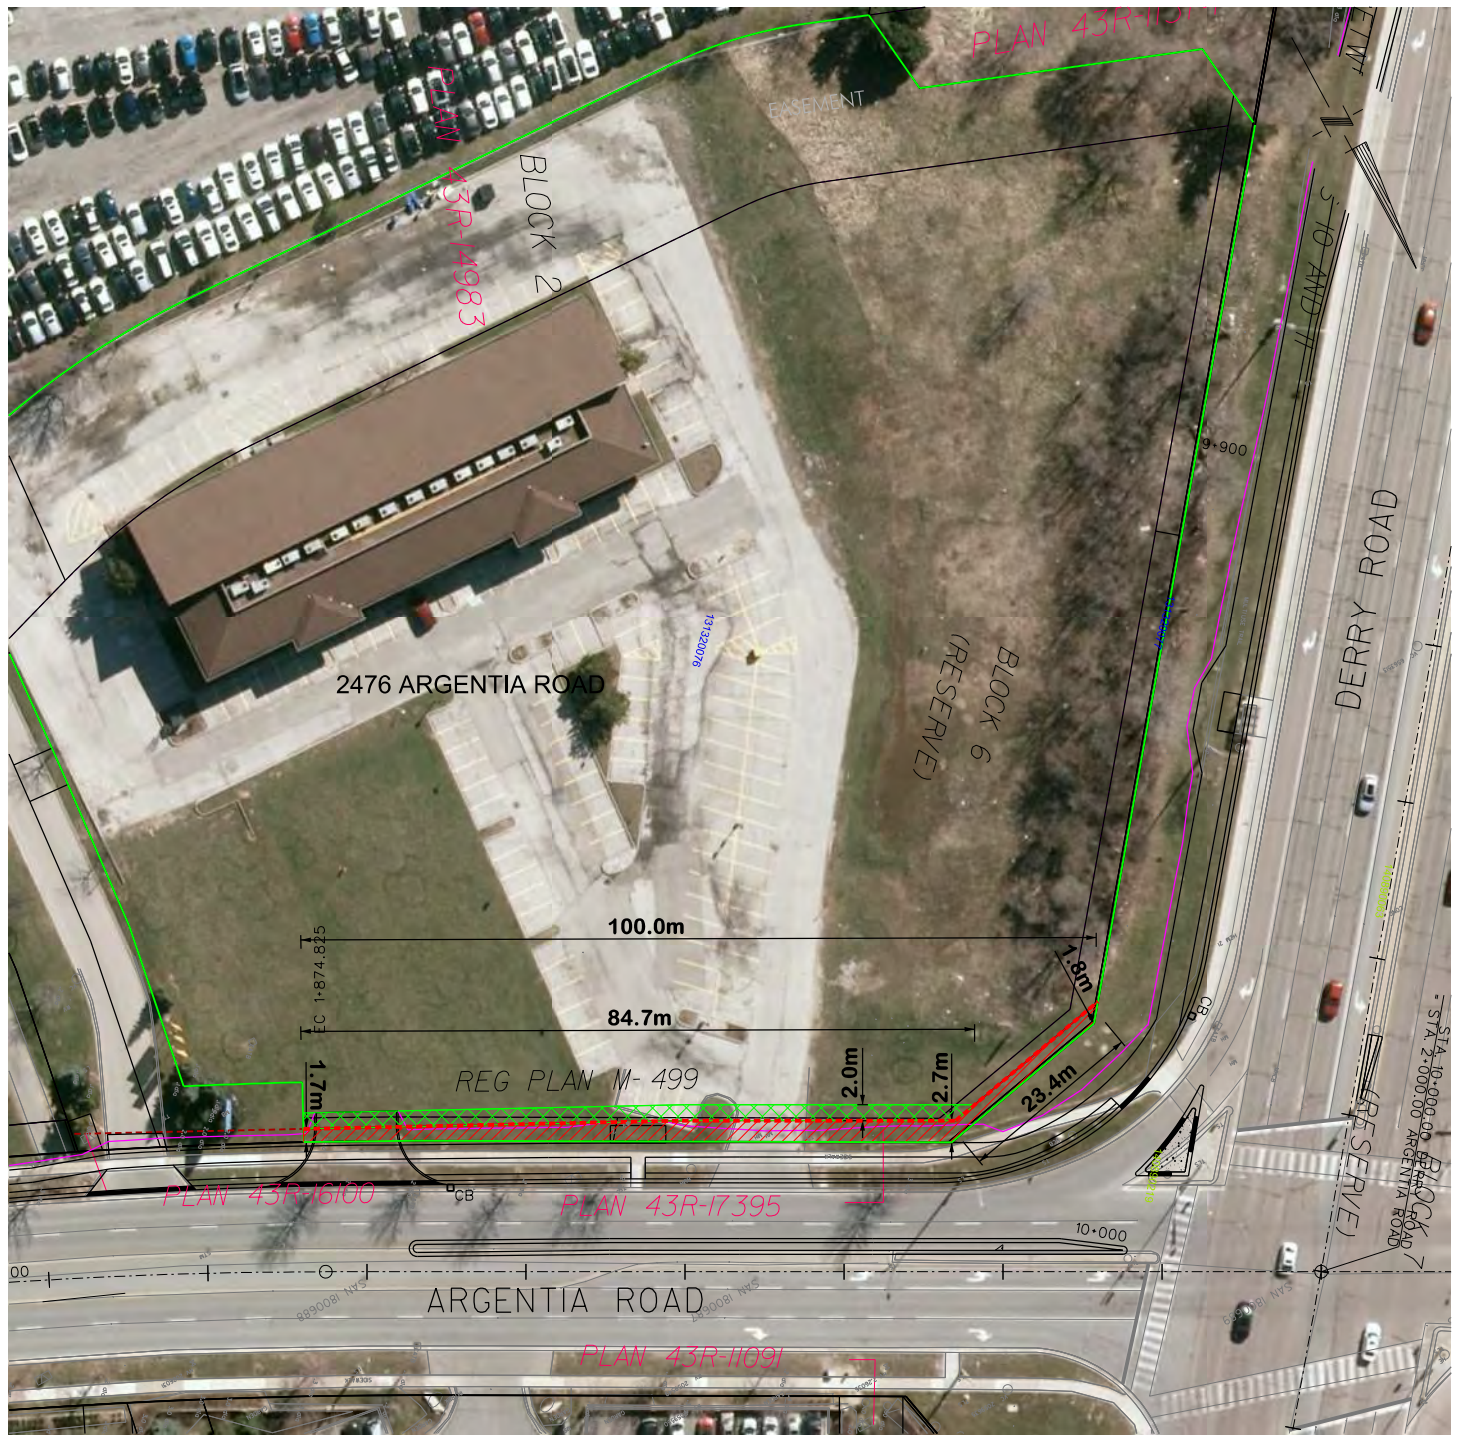

LEGEND:

- EXISTING PROPERTY
- - - PROPOSED PROPERTY
- ▨ PROPERTY REQUIREMENT
- - - LIMIT OF GRADING
- ▨ TEMPORARY GRADING / WORKING EASEMENT

NOTE: Measurements are approximate and subject to refinement during future phases of the project

Region of Peel
Working for you

PRELIMINARY INTERSECTION DESIGN
DERRY RD & ARGENTIA RD.

PROPERTY PLAN
2476 ARGENTIA ROAD

| | | |
|--------|--------|--------------|
| Scale: | N.T.S. | OCTOBER 2014 |
|--------|--------|--------------|

REGISTERED OWNER:
PIN 131320076
2476 ARGENTIA ROAD
MISSISSAUGA, ON

PROPERTY REQ'D:
PROPERTY REQUIREMENT = 235sqm
TEMPORARY EASEMENT = 168sqm



LEGEND:

- EXISTING PROPERTY
- - - PROPOSED PROPERTY
- PROPERTY REQUIREMENT
- - - LIMIT OF GRADING
- TEMPORARY GRADING / WORKING EASEMENT (D / E)

NOTE: Measurements are approximate and subject to refinement during future phases of the project


| | |
|--------------------------|----------------------------|
| REGISTERED OWNER: | PROPERTY REQ'D: |
| PIN 132160032 | |
| PIN 132160075 | TEMPORARY EASEMENT = 78sqm |
| 2501 ARGENTIA ROAD | |
| MISSISSAUGA, ON | |

Region of Peel
Working for you

PRELIMINARY INTERSECTION DESIGN
DERRY RD & ARGENTIA RD.

PROPERTY PLAN
2501 ARGENTIA ROAD

Scale: N.T.S. | OCTOBER 2014

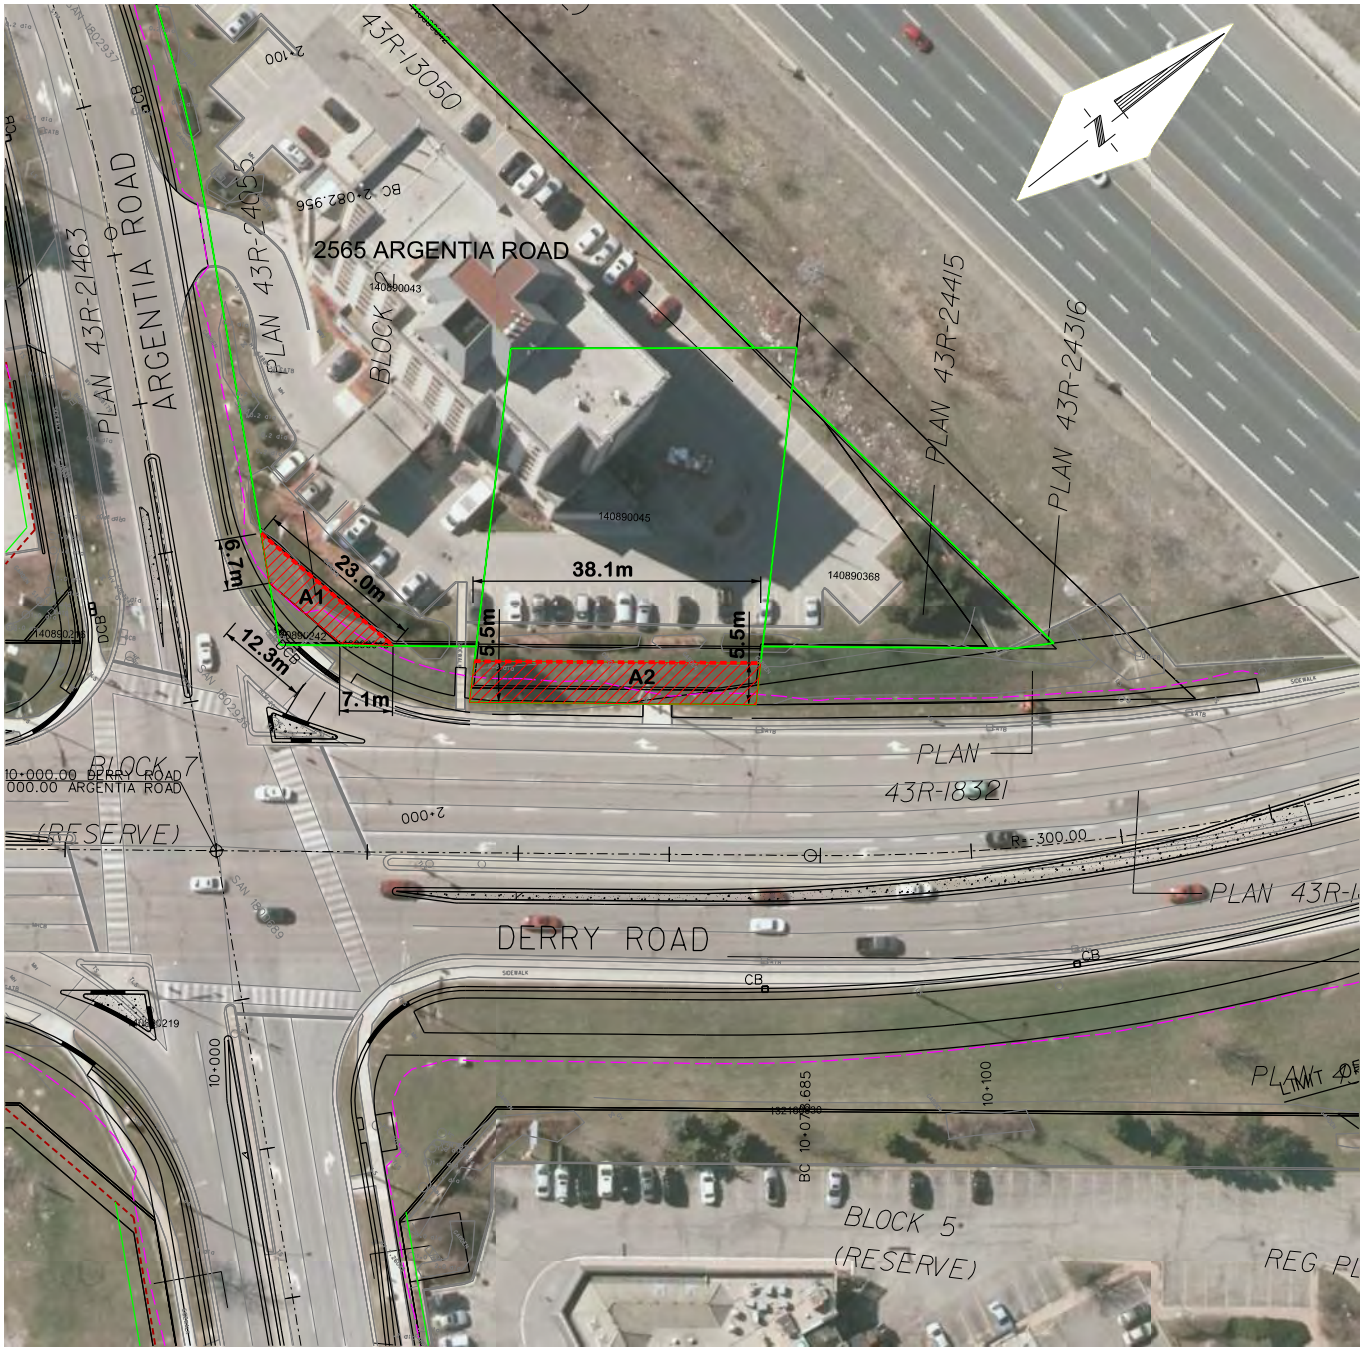

LEGEND:

- EXISTING PROPERTY
- - - PROPOSED PROPERTY
- ▨ PROPERTY REQUIREMENT
- - - LIMIT OF GRADING

NOTE: Measurements are approximate and subject to refinement during future phases of the project


| | |
|-------------------------------------|------------------------------------|
| REGISTERED OWNER: | PROPERTY REQ'D: |
| PIN 140890045 | PROPERTY REQUIREMENT (A1) = 76sqm |
| 2565 ARGENTIA ROAD | PROPERTY REQUIREMENT (A2) = 210sqm |
| MISSISSAUGA, ON | |
| PROPERTY REQUIREMENT TOTAL = 286sqm | |



PRELIMINARY INTERSECTION DESIGN
DERRY RD & ARGENTIA RD.

PROPERTY PLAN
2565 ARGENTIA ROAD

Scale: N.T.S. | OCTOBER 2014

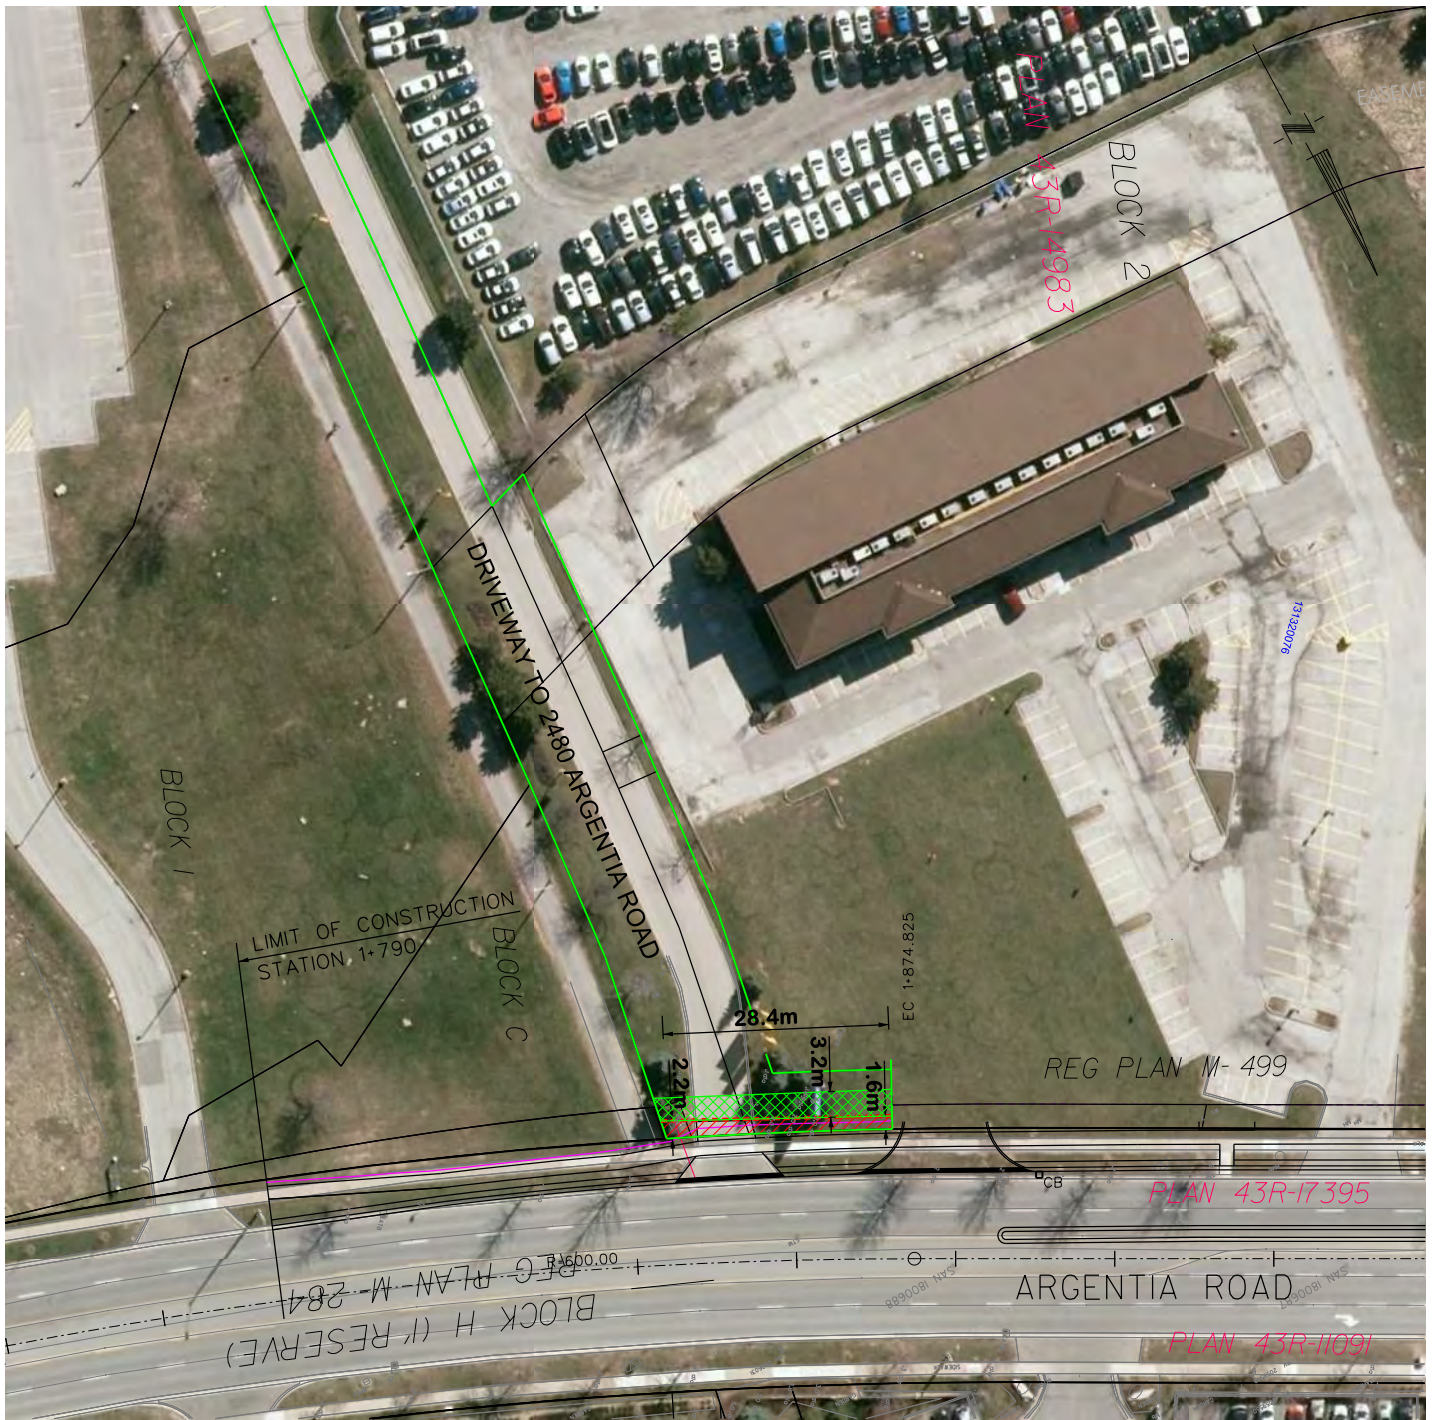

LEGEND:

- EXISTING PROPERTY
- - - PROPOSED PROPERTY
- PROPERTY REQUIREMENT
- - - LIMIT OF GRADING
- TEMPORARY GRADING / WORKING EASEMENT (D / E)

NOTE: Measurements are approximate and subject to refinement during future phases of the project

| | |
|--|--|
| REGISTERED OWNER: | PROPERTY REQ'D: |
| 1128143 ONTARIO LIMITED 2480 ARGENTIA ROAD MISSISSAUGA, ON | PROPERTY REQUIREMENT = 55sqm TEMPORARY EASEMENT = 92sqm |



**PRELIMINARY INTERSECTION DESIGN
DERRY RD & ARGENTIA RD.**

**PROPERTY PLAN
2480 ARGENTIA ROAD**

Scale: N.T.S. OCTOBER 2014