



LEGEND

PROP. WATERMAIN




**CENTRAL PARK DRIVE
PROP. WATERMAIN REPLACEMENT
CITY OF BRAMPTON**

PROJECT MANAGER : GREG BEAMS x-7839

WARD COUNCILLOR : G. MILES

CONTRACTOR : LAKESIDE CONTRACTING

INSPECTOR : OLE PETERSEN x-3246

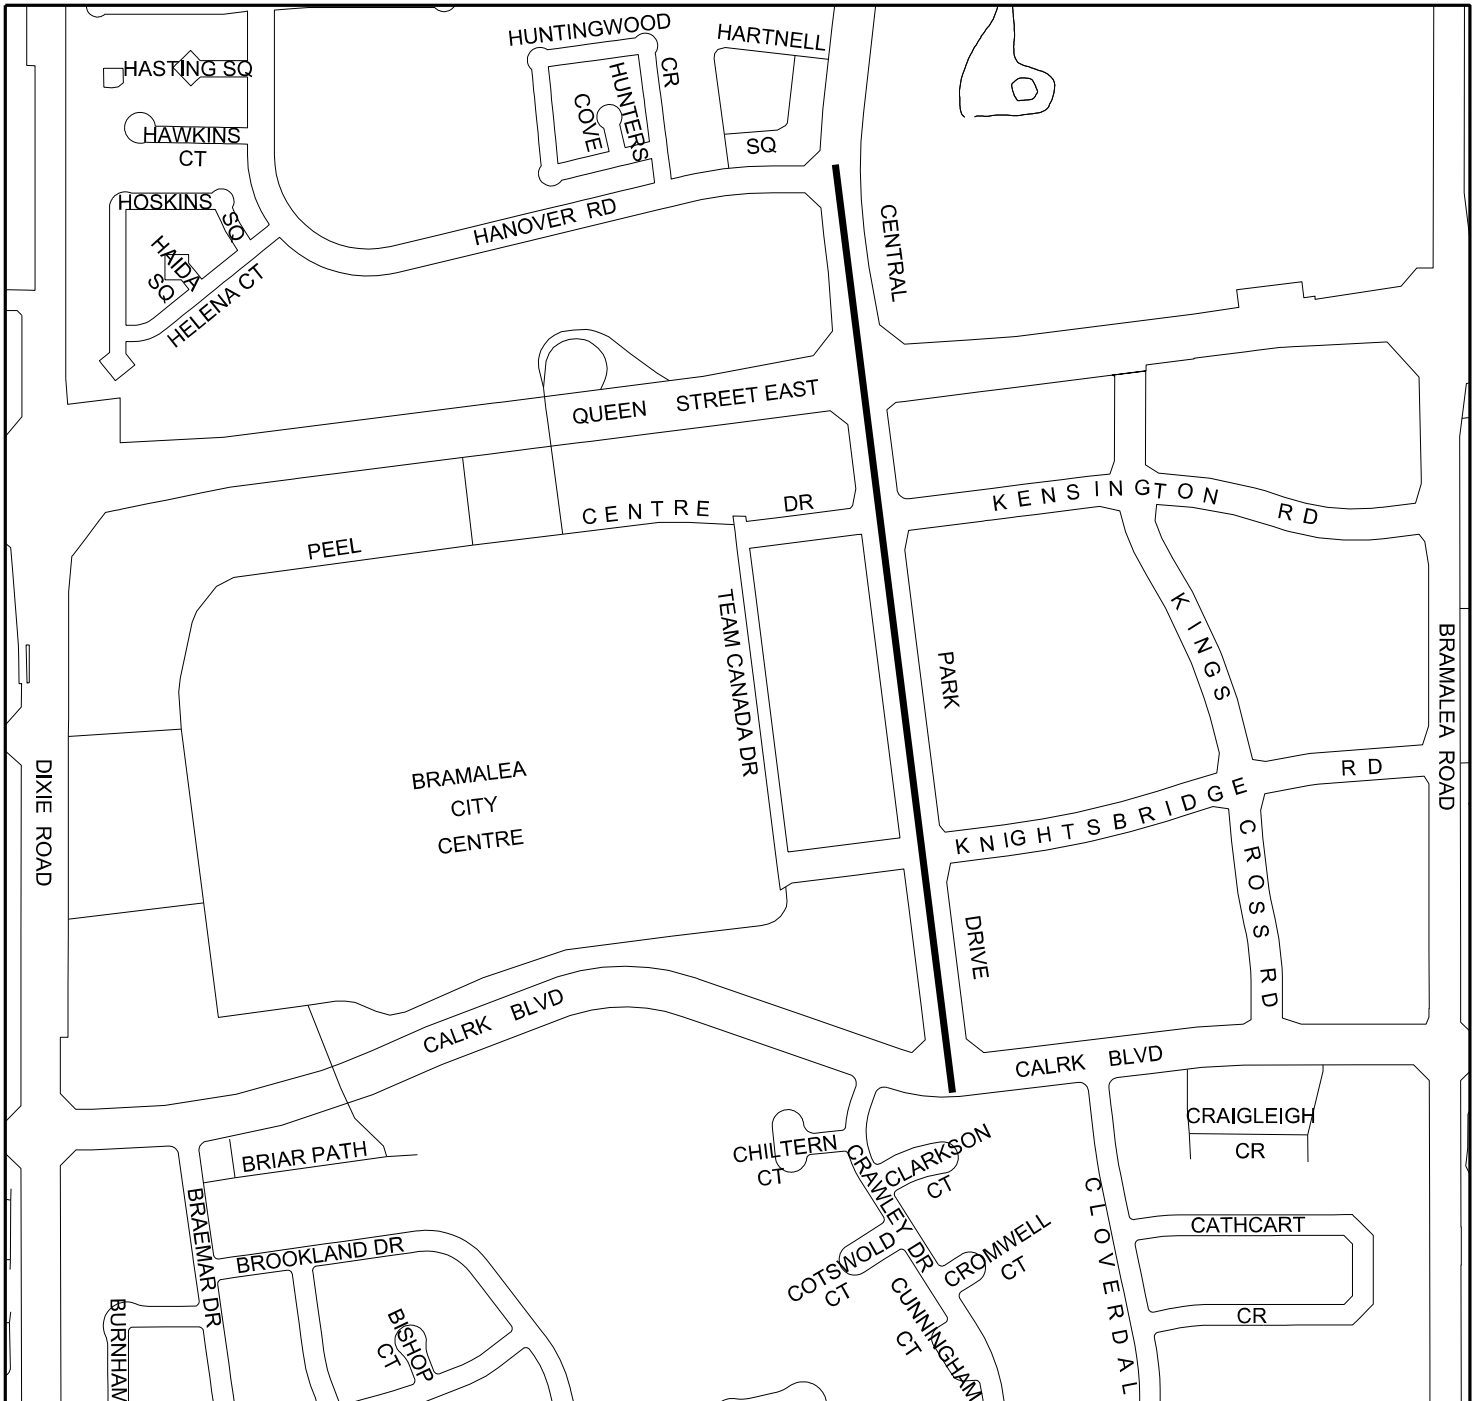

PUBLIC WORKS

10 PEEL CENTRE DR - SUITE B, 4th FLOOR, BRAMPTON ON L6T 4B9 (905) 791-7800