



**LEGEND**

**PROP. WORK AREA**



**QUEEN STREET EAST**


FROM HIGHWAY 410 NORTH TO 350m EAST OF WEST DRIVE/LAURELCREST STREET

PROJECT MANAGER : NABIEL MATTA x-7862

WARD COUNCILLOR : MARTIN MEDEIROS - WARD 3  
PAT FORTINI - WARD 7

CONTRACTOR : VIOLA ALLIANCE

INSPECTOR : CHRISTOPHER MERCECA x-3246

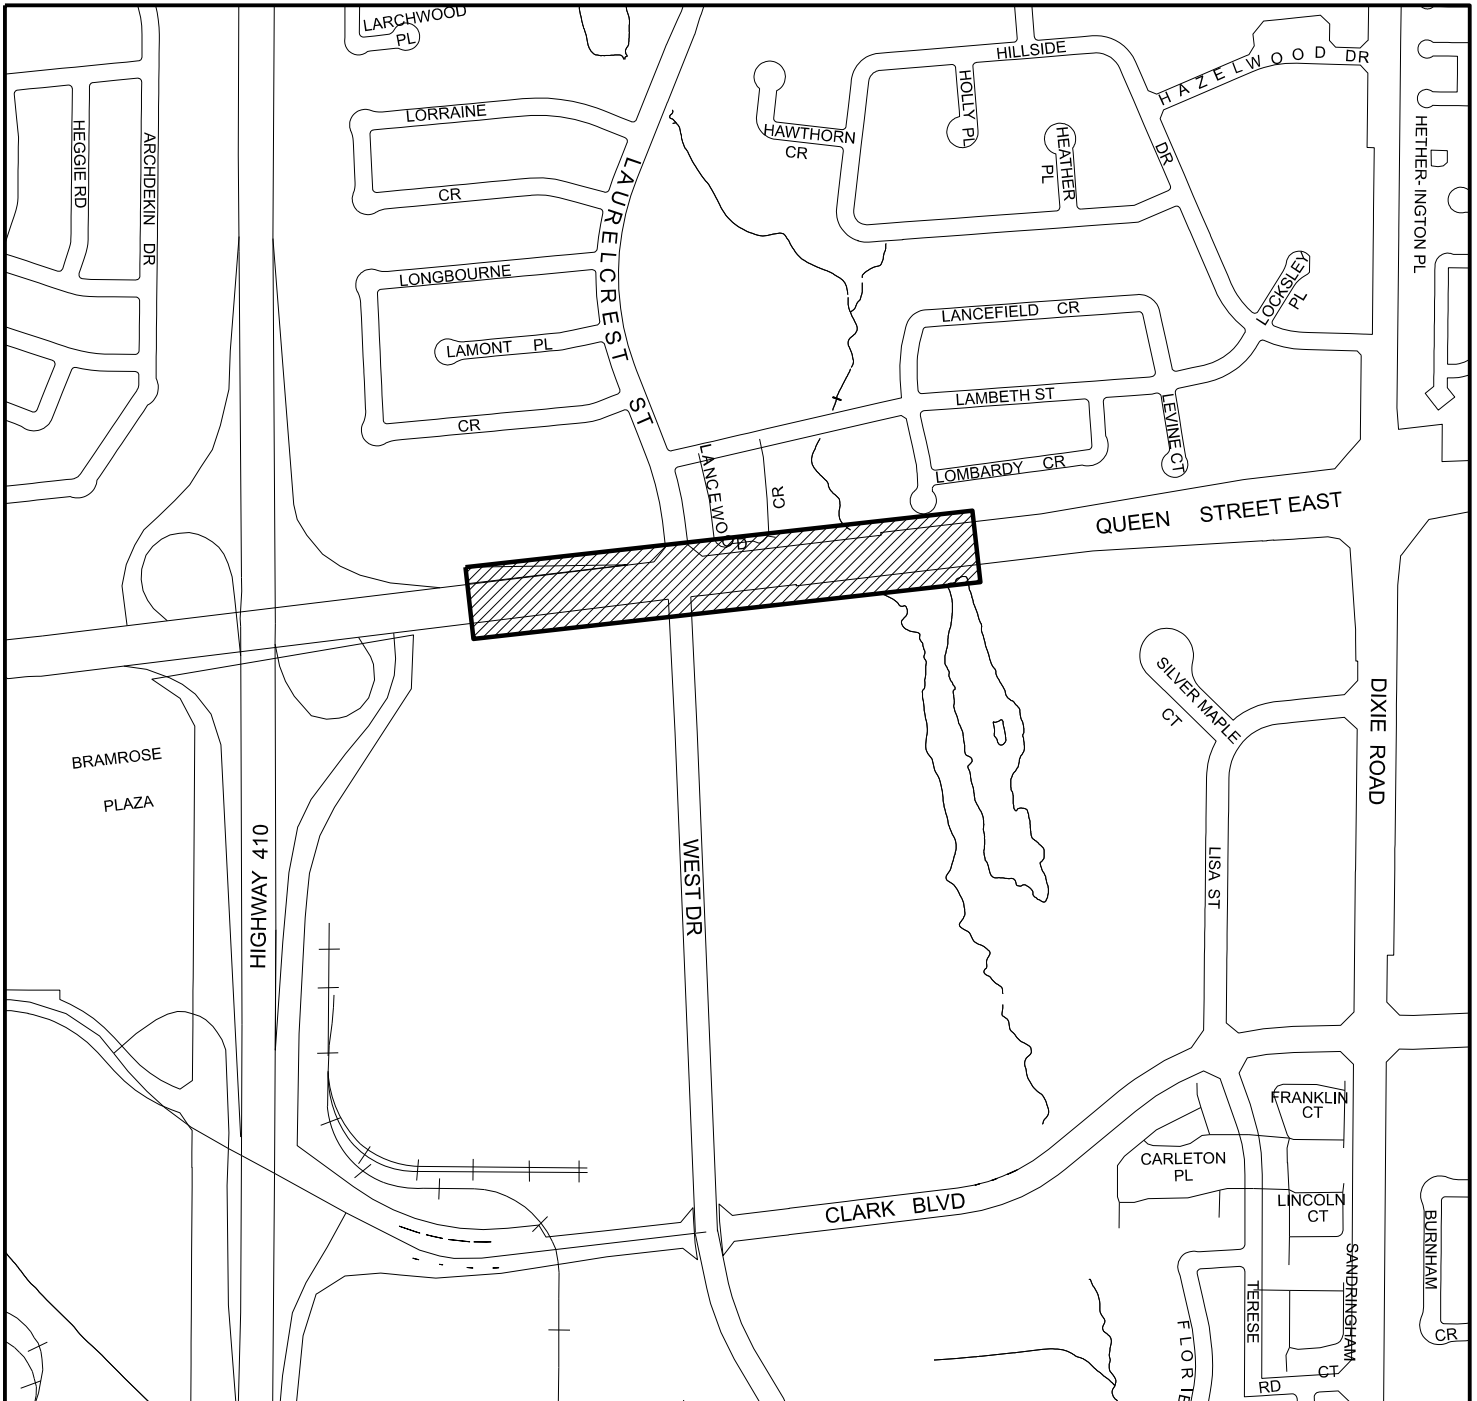

**PUBLIC WORKS**

10 PEEL CENTRE DR - SUITE B, 4th FLOOR, BRAMPTON ON L6T 4B9 (905) 791-7800