



LEGEND

PROPOSED SANITARY SEWER




PROJECT 23-2300 B

VICTORIA CRESCENT

EMAIL: construction@peelregion.ca
PHONE: 905-791-7800 EXT: 4409

COUNCILLOR : PAT FORTINI, WARD 7

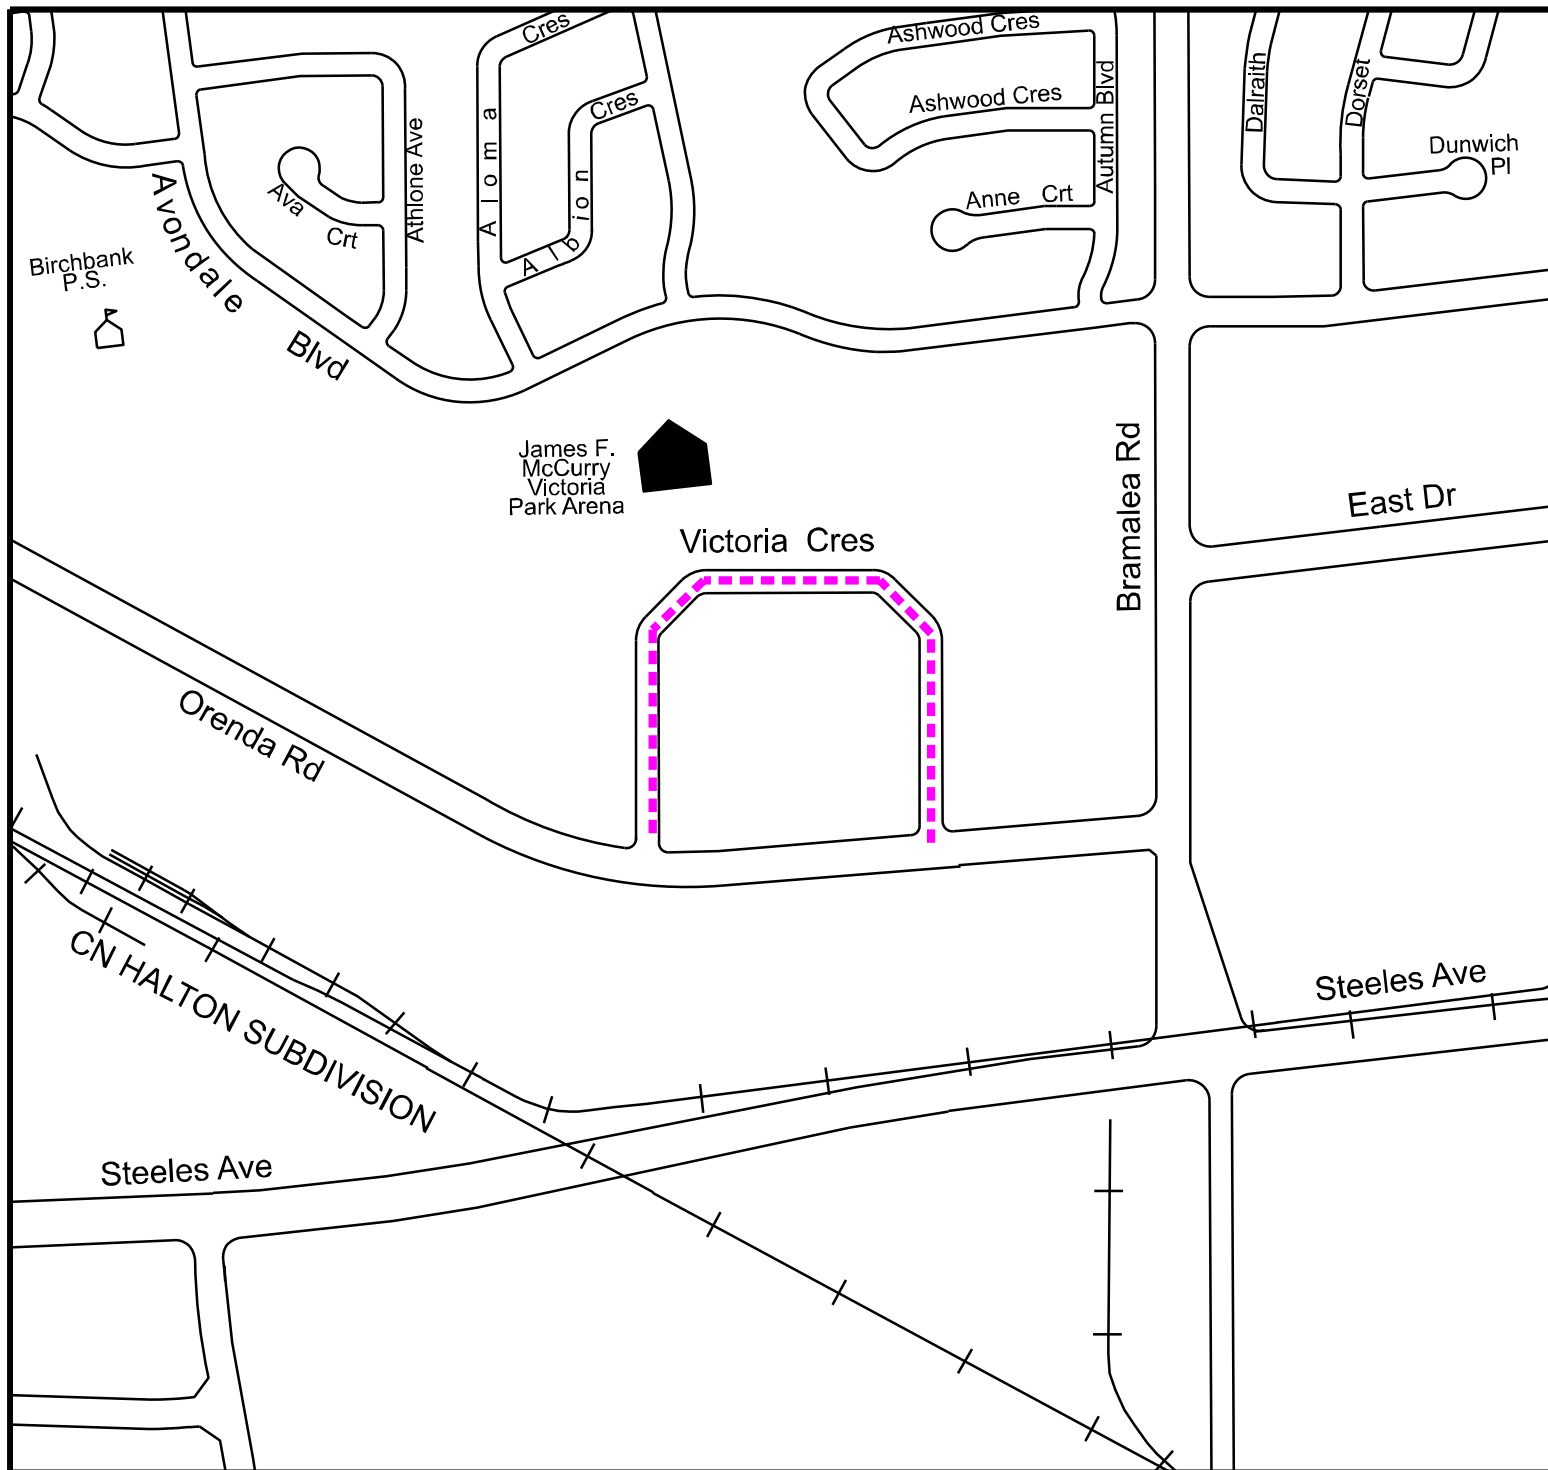

PUBLIC WORKS

10 PEEL CENTRE DRIVE - SUITE B, 4th FLOOR, BRAMPTON ON L6T 4B9 (905) 791-7800