



# APPENDIX 6.1

## PROPOSED DETOUR PLAN WINSTON CHURCHILL BOULEVARD IMPROVEMENTS THROUGH NORVAL CAPITAL PROJECT 06-4015 DOCUMENT 2017-426T CITY OF BRAMPTON, WARD 6

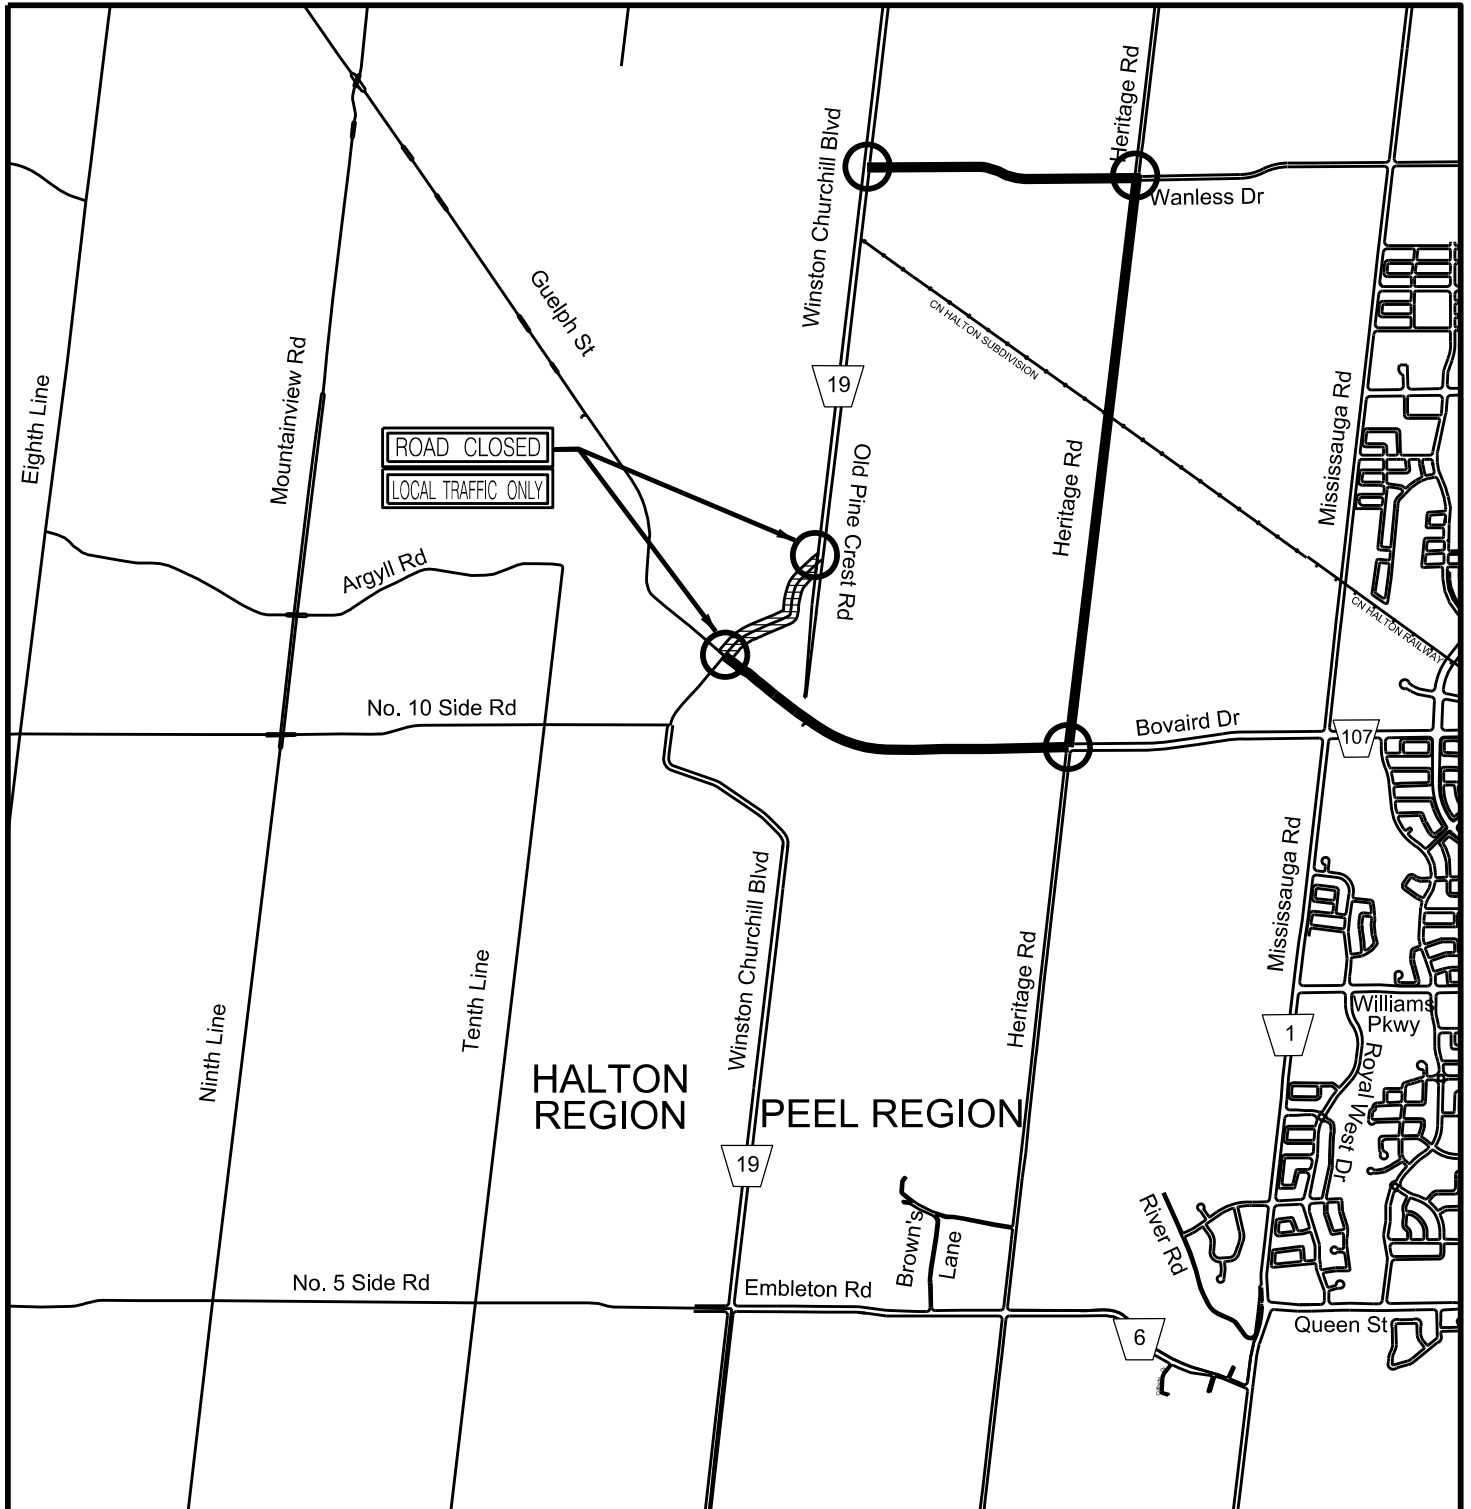

### LEGEND:

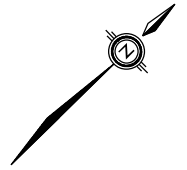

CONSTRUCTION ZONE



ROAD CLOSURE NOTIFICATION SIGNS