

LEGEND

PROP. SAN.SEW.



PROJECT 19-2300E


CORNWALL ROAD

FROM CORNWALL HTS TO NANWOOD DRIVE

COUNCILLOR : MARTIN MEDEIROS, (WARD 3)

PHONE: 905-791-7800 EXT: 4409

EMAIL: construction@peelregion.ca

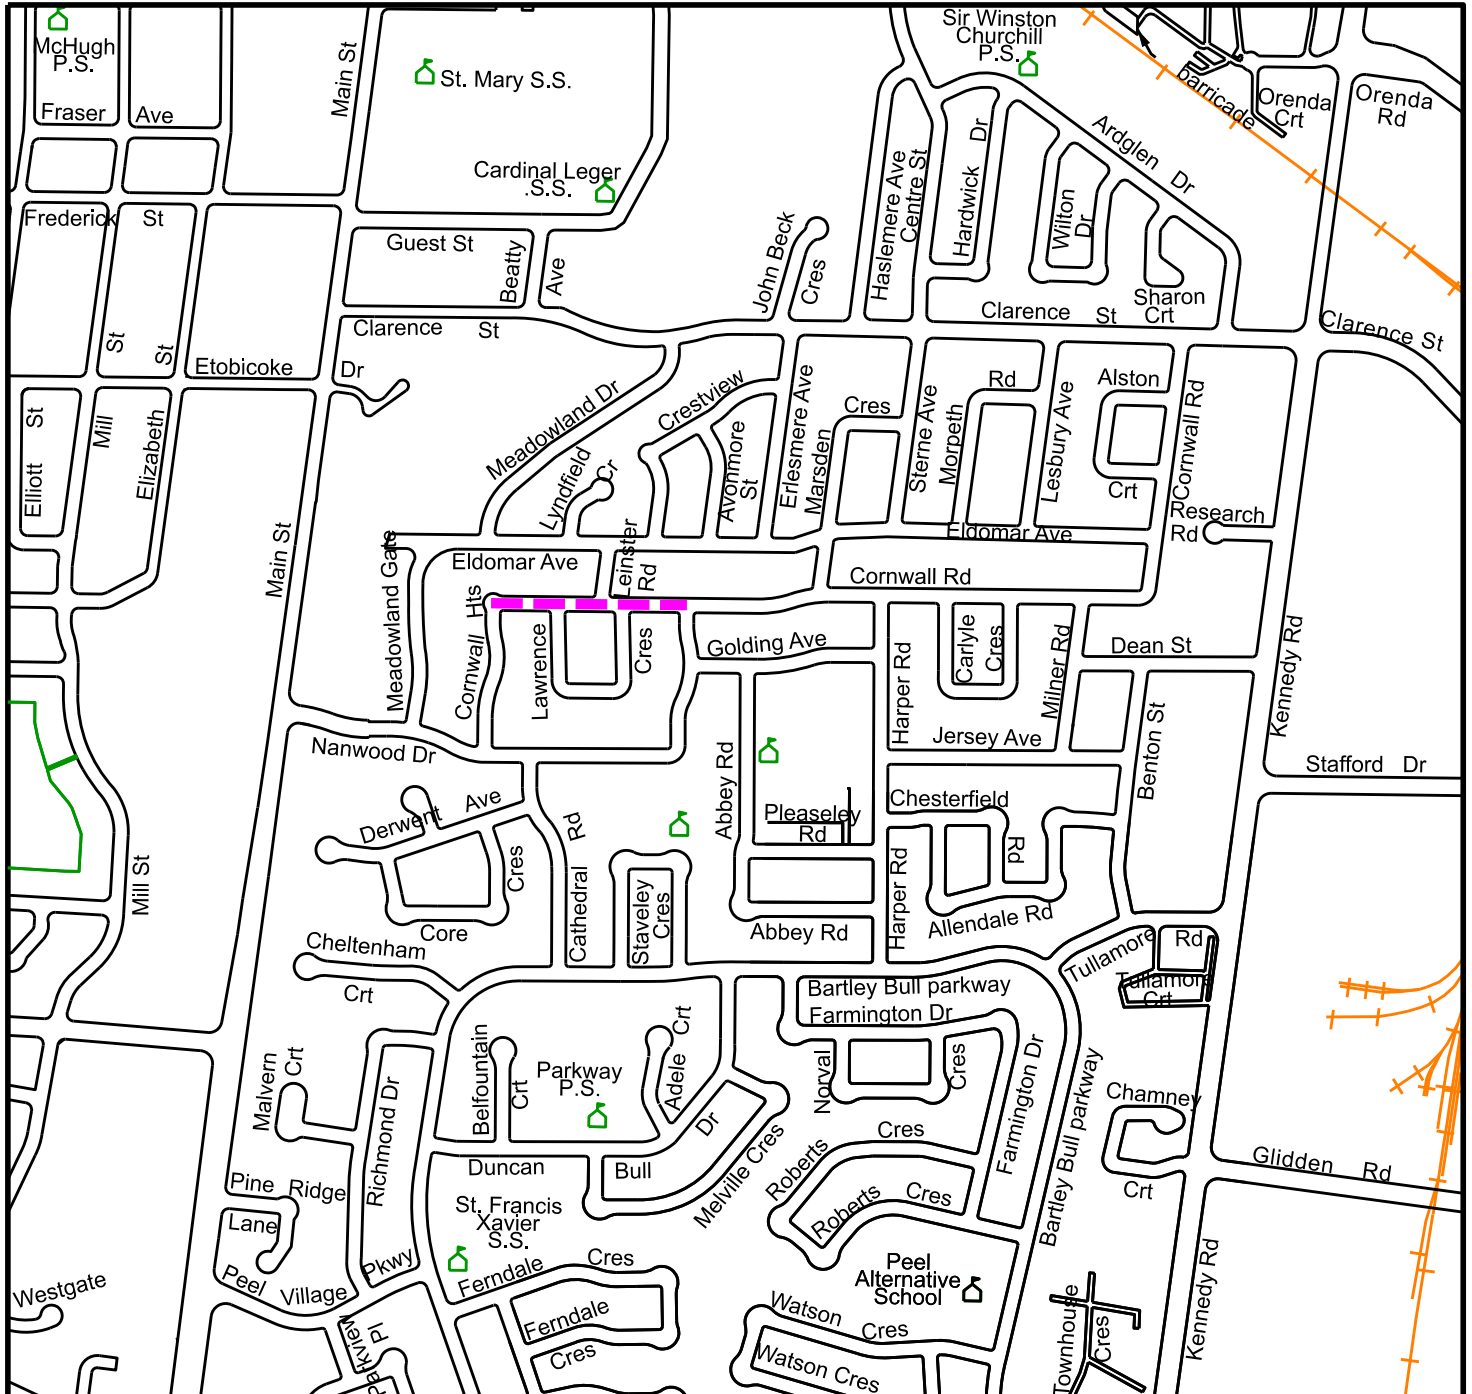

PUBLIC WORKS

10 PEEL CENTRE DRIVE - SUITE B, 4th FLOOR, BRAMPTON ON L6T 4B9 (905) 791-7800



LEGEND

PROP. SAN.SEW.





**LAWRENCE CRESCENT
FROM CORNWALL ROAD TO CORNWALL ROAD**

COUNCILLOR : MARTIN MEDEIROS, (WARD 3)

PHONE: 905-791-7800 EXT: 4409

EMAIL: construction@peelregion.ca

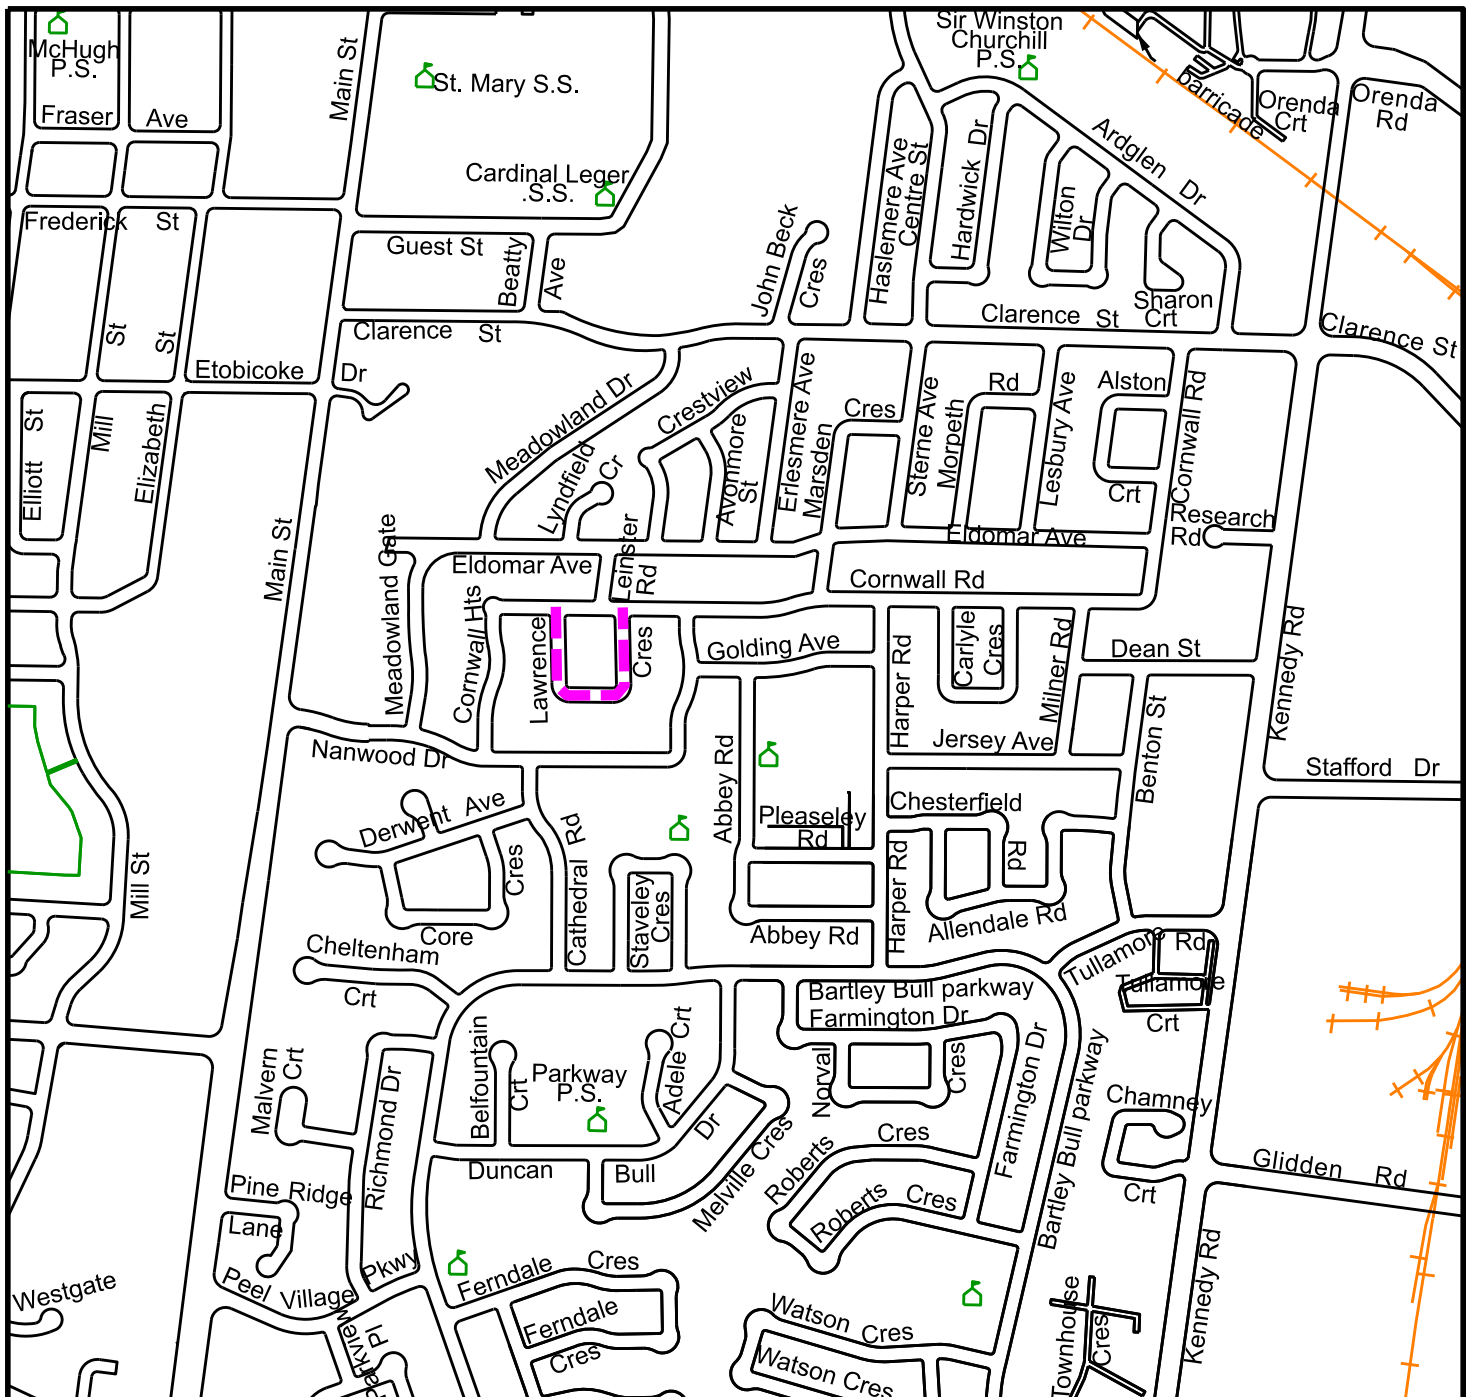

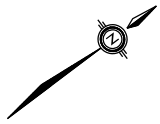

LEGEND

PROP. SAN.SEW.




RAILROAD STREET

FROM WEST STREET TO 600M WEST

COUNCILLOR : PAUL VICENTE, (WARD 1)

PHONE: 905-791-7800 EXT: 4409

EMAIL: construction@peelregion.ca

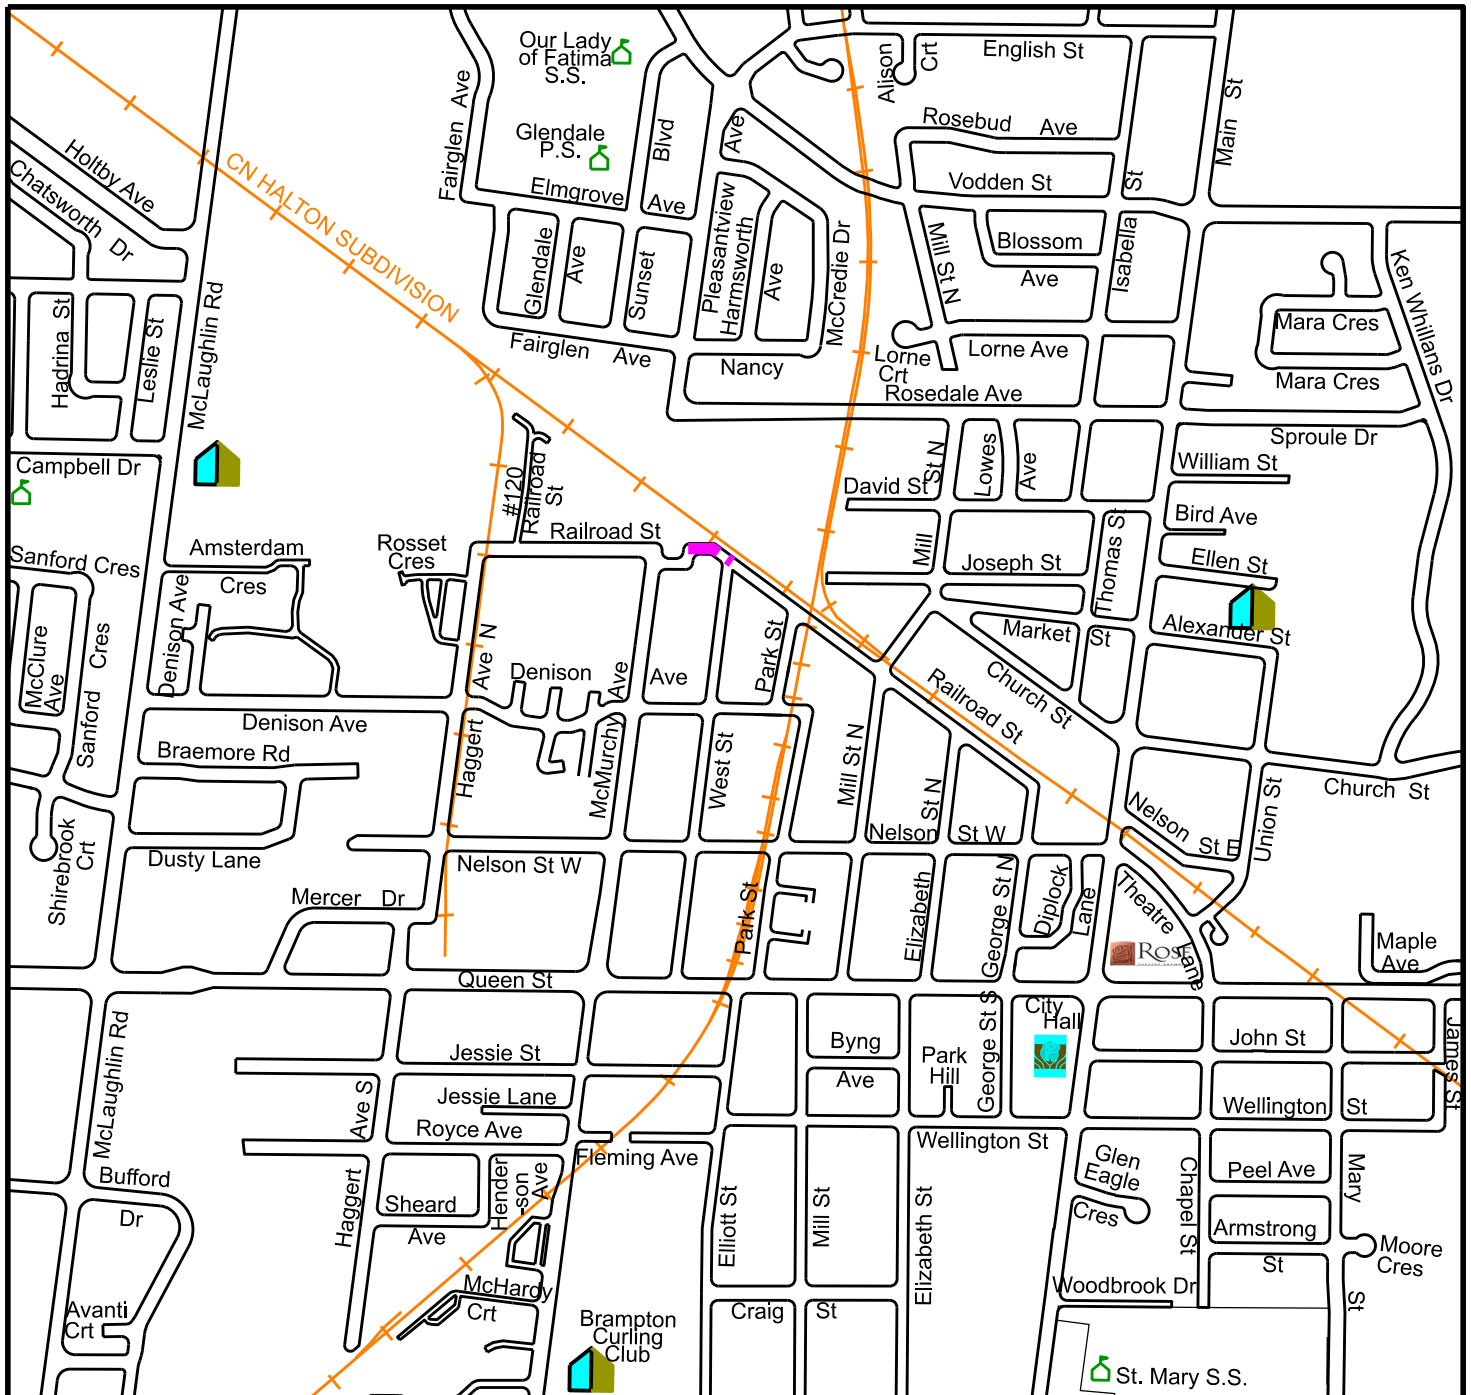

PUBLIC WORKS

10 PEEL CENTRE DRIVE - SUITE B, 4th FLOOR, BRAMPTON ON L6T 4B9 (905) 791-7800