



LEGEND

PROP. WATERMAIN



Region of Peel

Working for you

PROJECT 13-1345 Z2


**DIXIE ROAD
FROM LAKESHORE ROAD TO CORMACK CRESCENT AND
LARCHVIEW TRAIL**

PROJECT MANAGER : TROY LEYBURNE x-7919

WARD COUNCILLOR : J. TOVEY

CONTRACTOR : TRISAN CONSTRUCTION

HANLAN AMBASSADOR : SCOTT DURDLE 416-274-3013

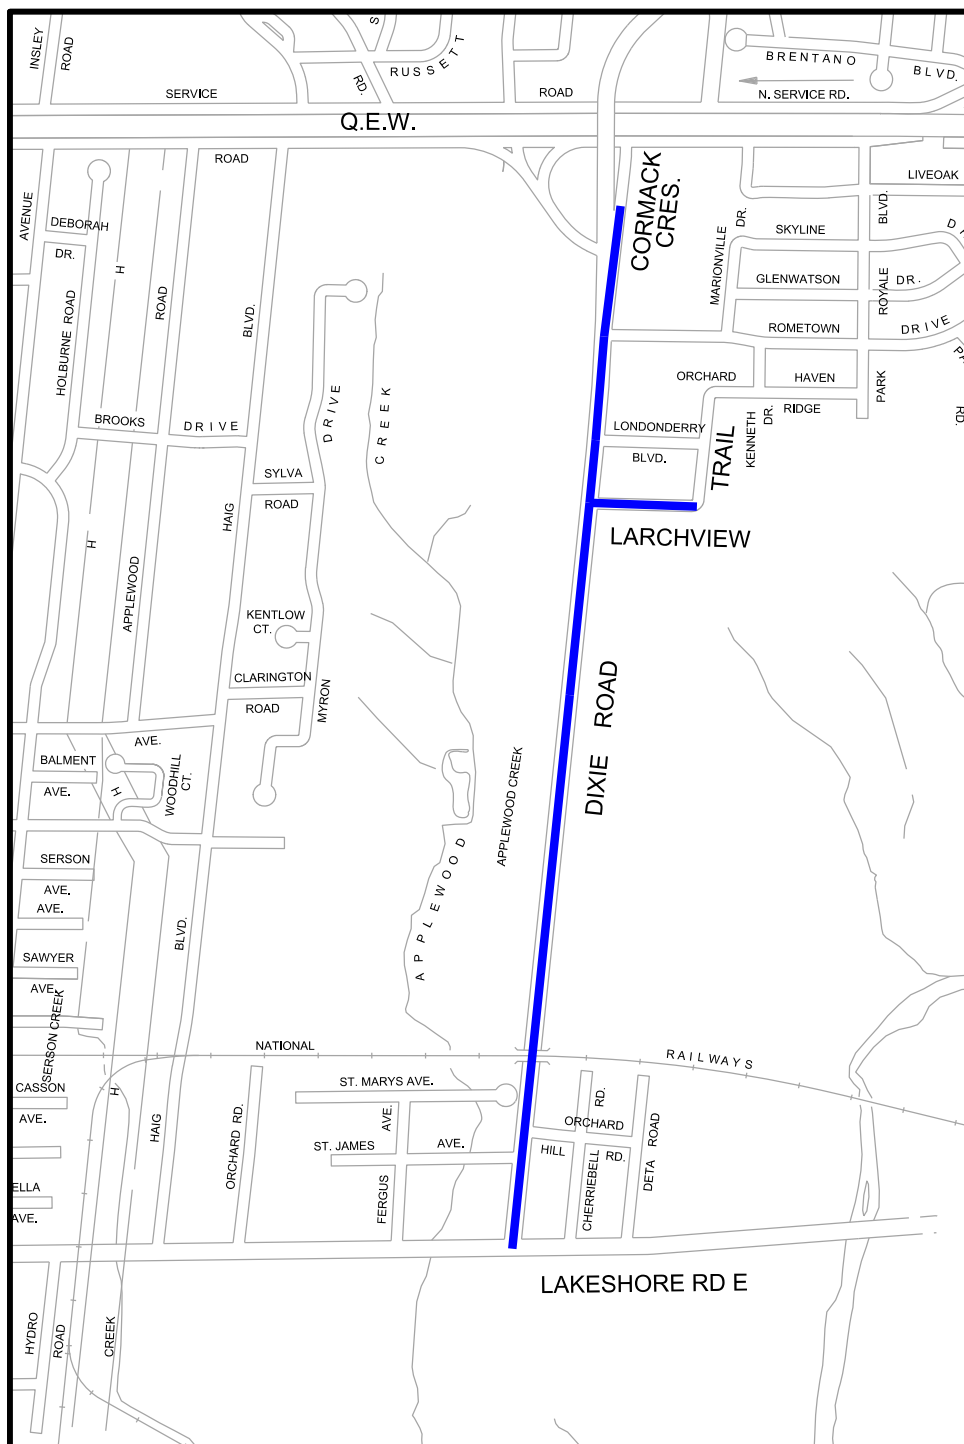

PUBLIC WORKS

10 PEEL CENTRE DRIVE - SUITE B, 4th FLOOR, BRAMPTON ON L6T 4B9 (905) 791-7800