

LEGEND

— PROP. SANITARY


MATTAWA AVENUE

**FROM WHARTON GLEN AVE.
TO 119M WEST OF LORELAND AVE.**

COUNCILLOR: STEPHEN DASKO

PHONE: 905-791-7800 EXT: 4409

EMAIL: construction@peelregion.ca

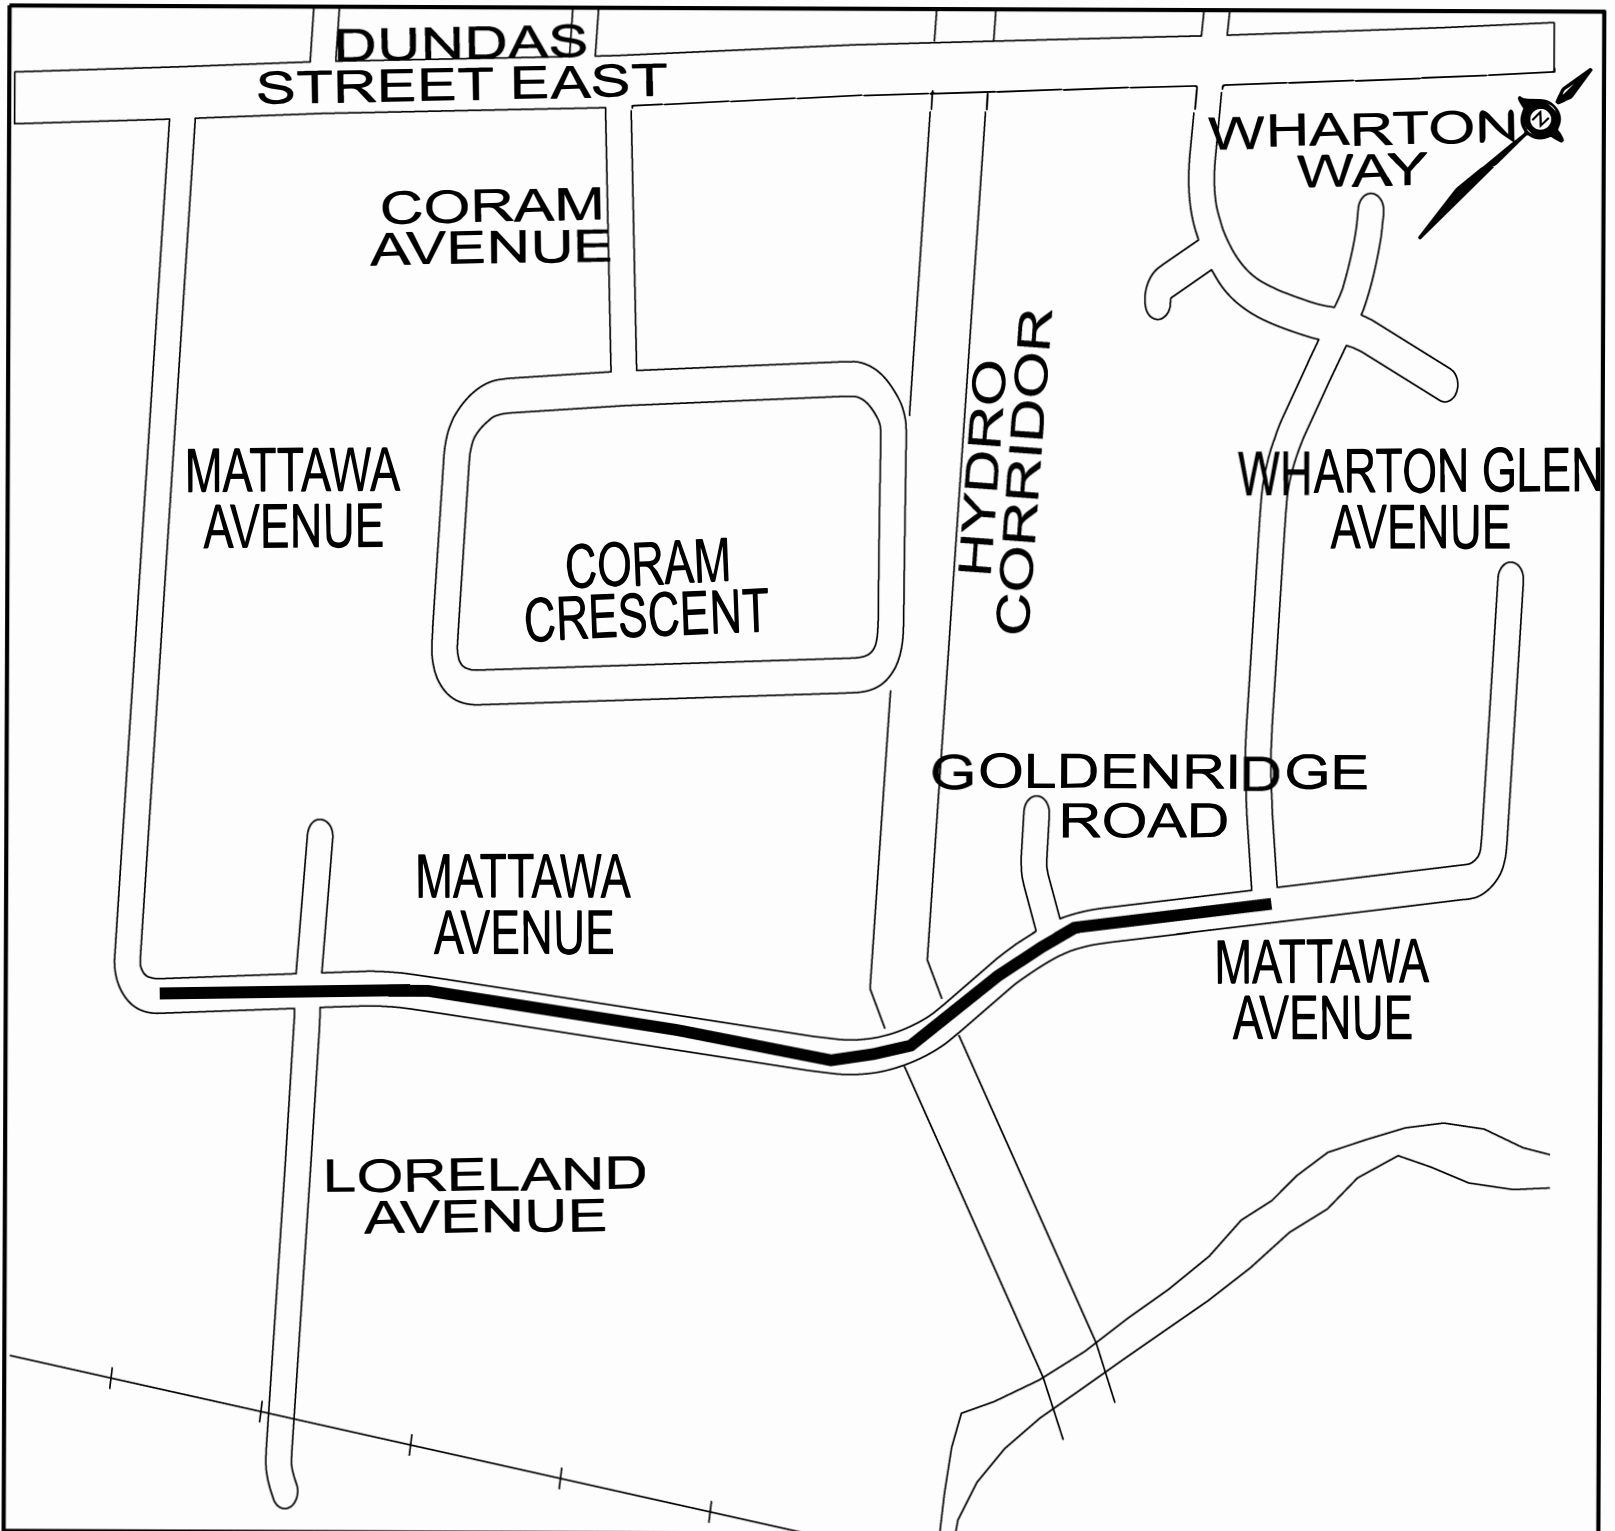

PUBLIC WORKS

10 PEEL CENTRE DRIVE - SUITE B, 4th FLOOR, BRAMPTON ON L6T 4B9 (905) 791-7800