



PROJECT 24-2300A2

LEGEND

..... PROP. SANITARY SEWER


working with you

**THIRD STREET AND WEST AVENUE
FROM CAWTHRA ROAD TO LAKESHORE ROAD E.**

COUNCILLOR: STEPHEN DASKO

PHONE: 905-791-7800 EXT: 4409

EMAIL: construction@peelregion.ca

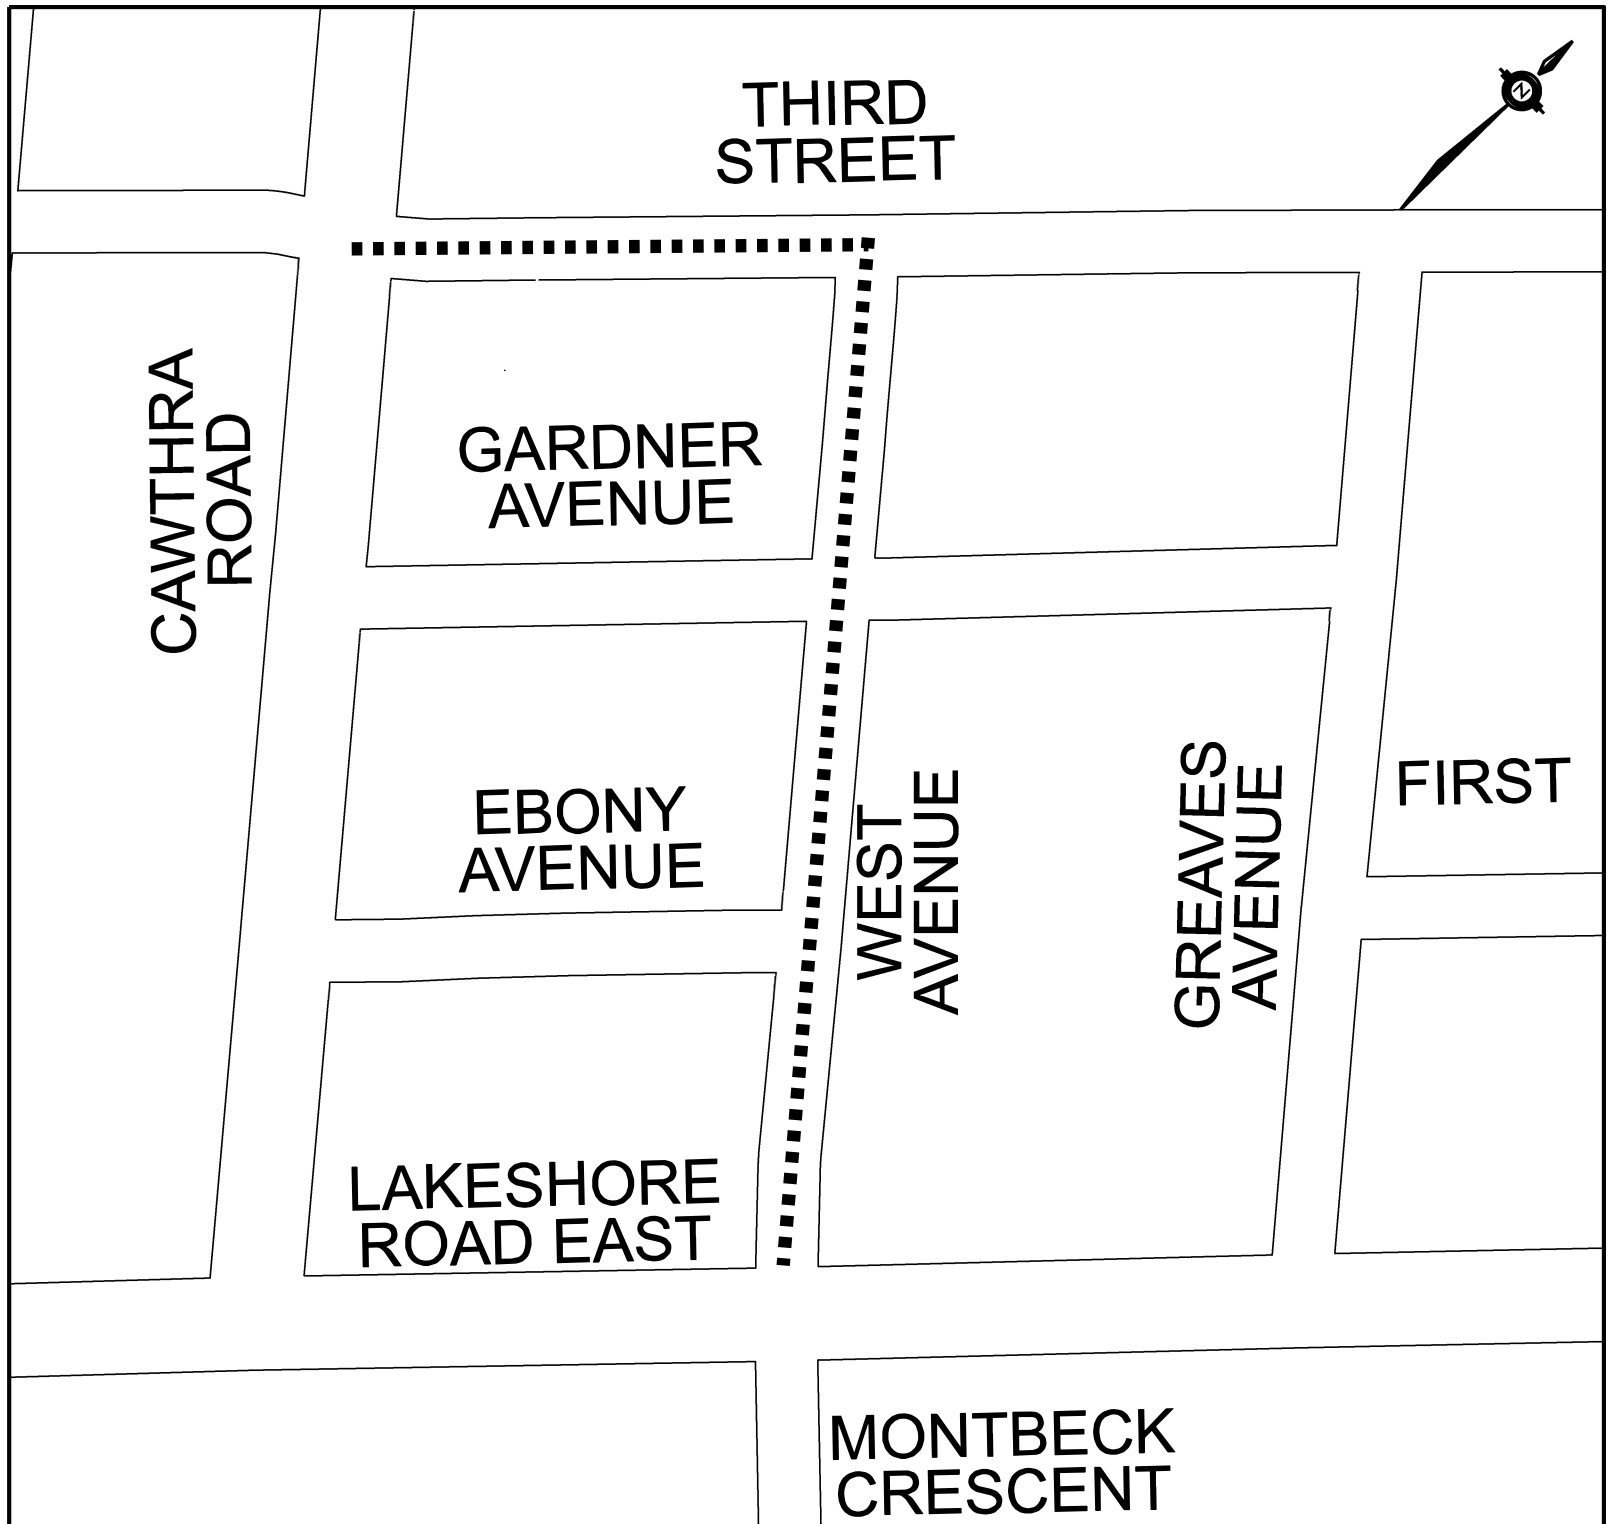

PUBLIC WORKS

10 PEEL CENTRE DRIVE - SUITE B, 4th FLOOR, BRAMPTON ON L6T 4B9 (905) 791-7800

LEGEND

— PROP. WATERMAIN


VARIOUS STREETS

CITY OF MISSISSAUGA

COUNCILLOR: STEPHEN DASKO

PHONE: 905-791-7800 EXT: 4409

EMAIL: construction@peelregion.ca

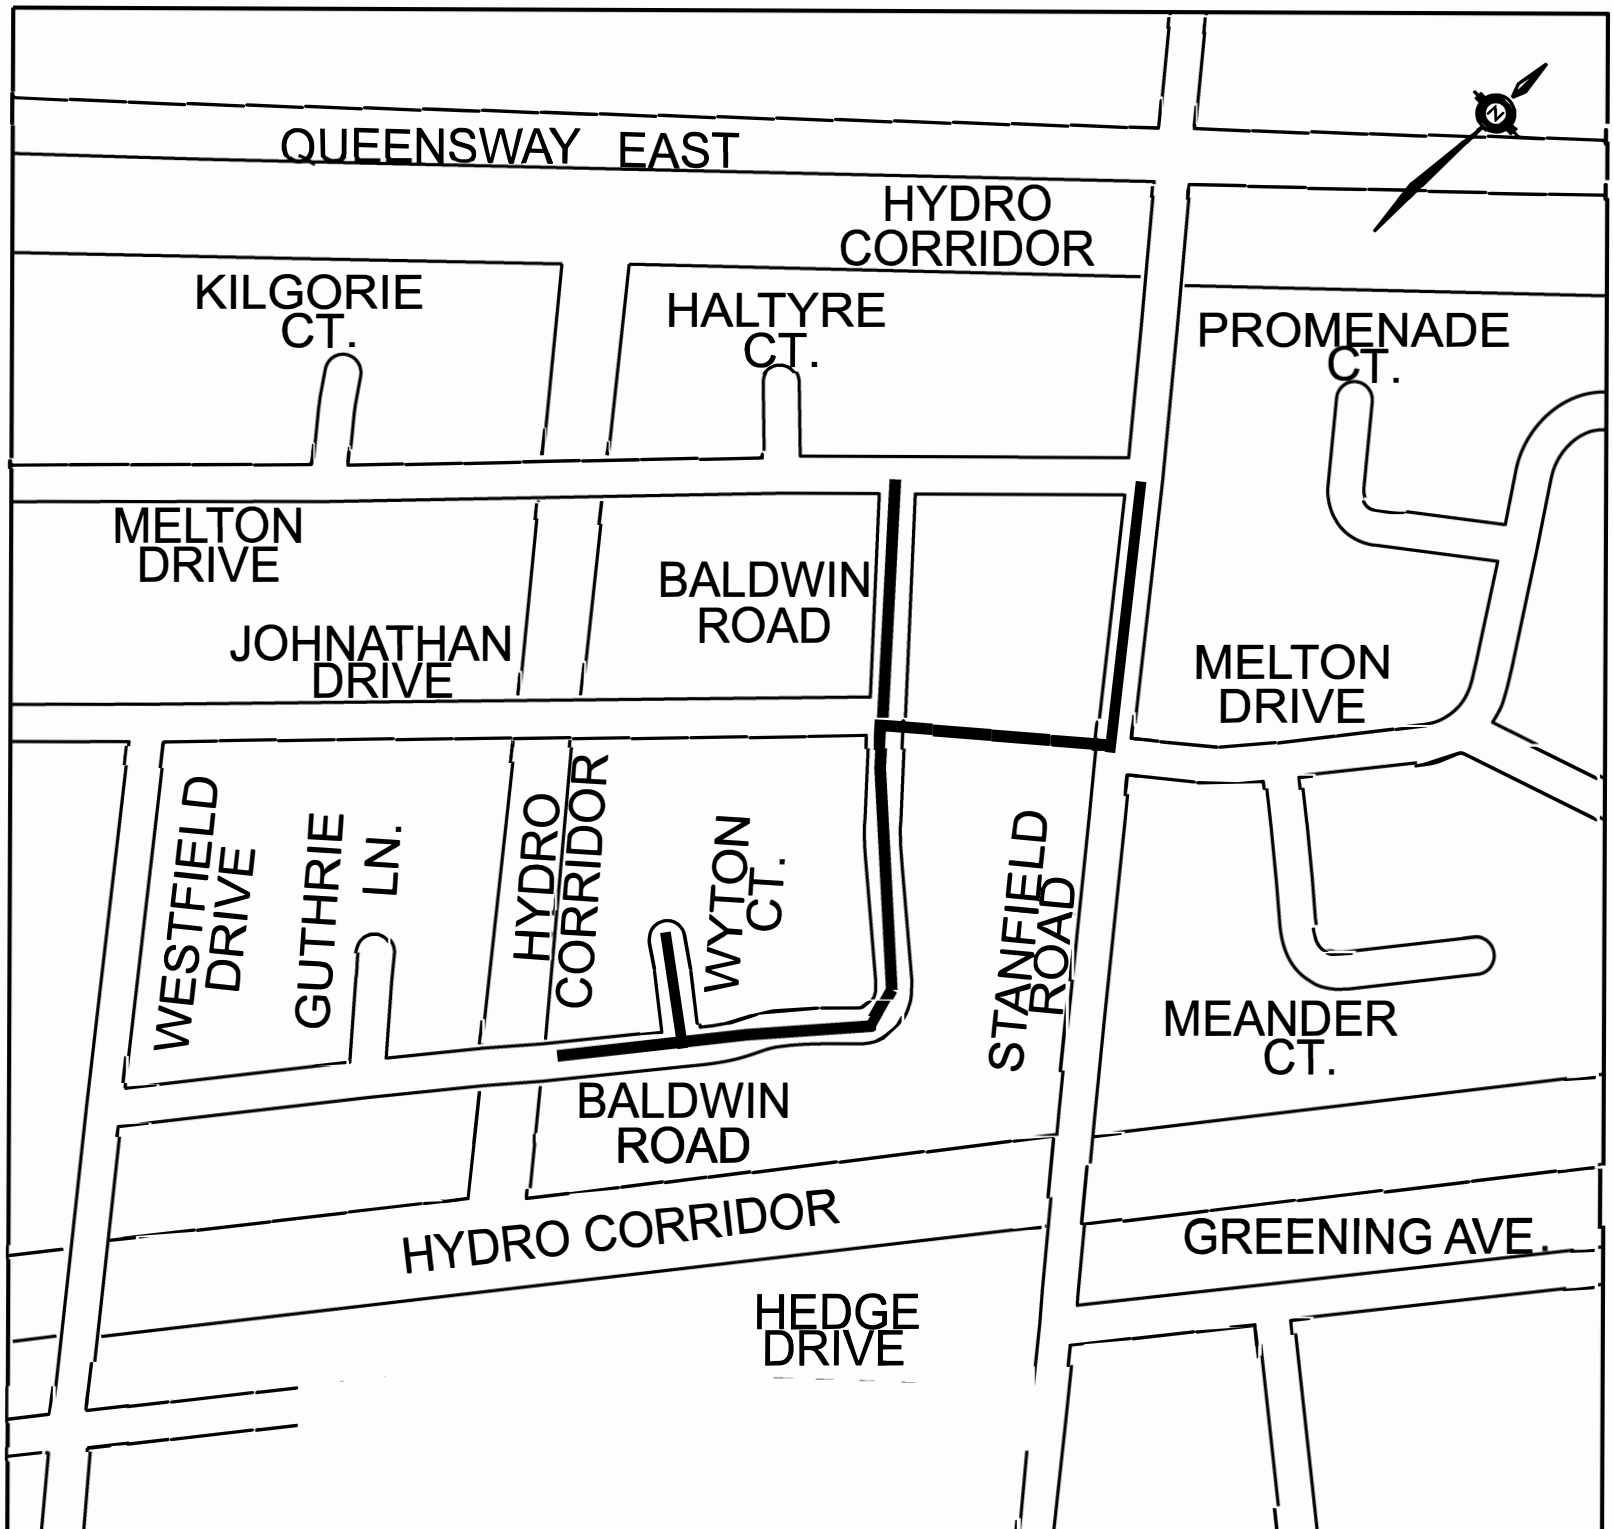

PUBLIC WORKS

10 PEEL CENTRE DRIVE - SUITE B, 4th FLOOR, BRAMPTON ON L6T 4B9 (905) 791-7800

LEGEND

— PROP. WATERMAIN


QUEEN STREET

FROM RAINTREE LANE TO
70M WEST OF BROADVIEW AVE

COUNCILLOR: ALVIN TEDJO

PHONE: 905-791-7800 EXT: 4409

EMAIL: construction@peelregion.ca

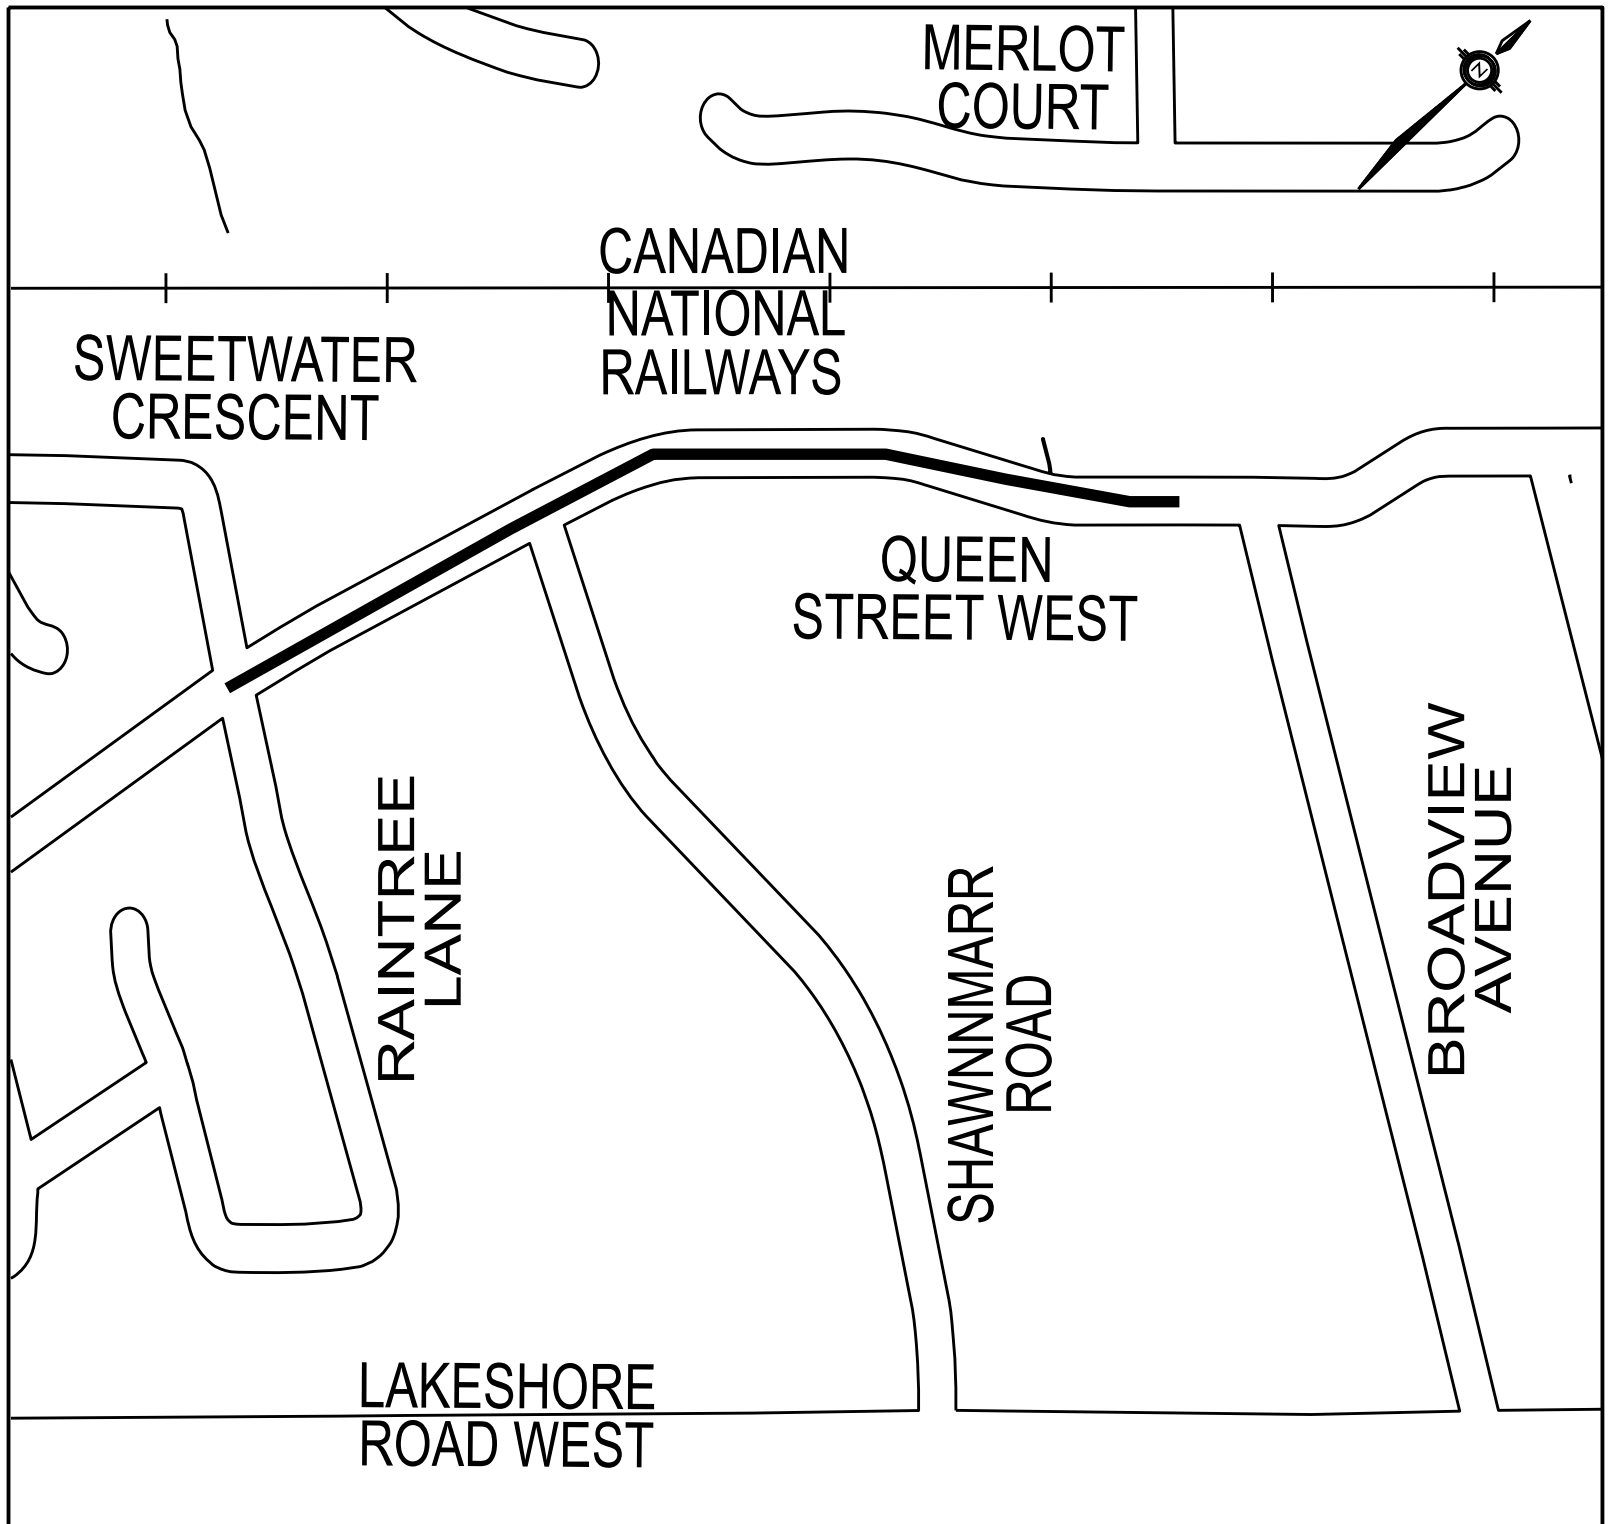

PUBLIC WORKS

10 PEEL CENTRE DRIVE - SUITE B, 4th FLOOR, BRAMPTON ON L6T 4B9 (905) 791-7800