

MAYFIELD ROAD

PROJECT 16-1177

(GOREWAY DRIVE TO COLERAINE DRIVE)

DETOUR PLAN



PROJECT MANAGER: MELVIN GONZALEZ 289-541-5777

COUNCILLOR: G. DHILLON (WARD 10) & J. INNIS (WARD 4)

CONTRACTOR: PACIFIC PAVING LTD.

INSPECTOR: ERIC McLENNAN 226-821-4064 (GMBP)

& ABHIJEET BASI 647-824-9684 (PEEL)

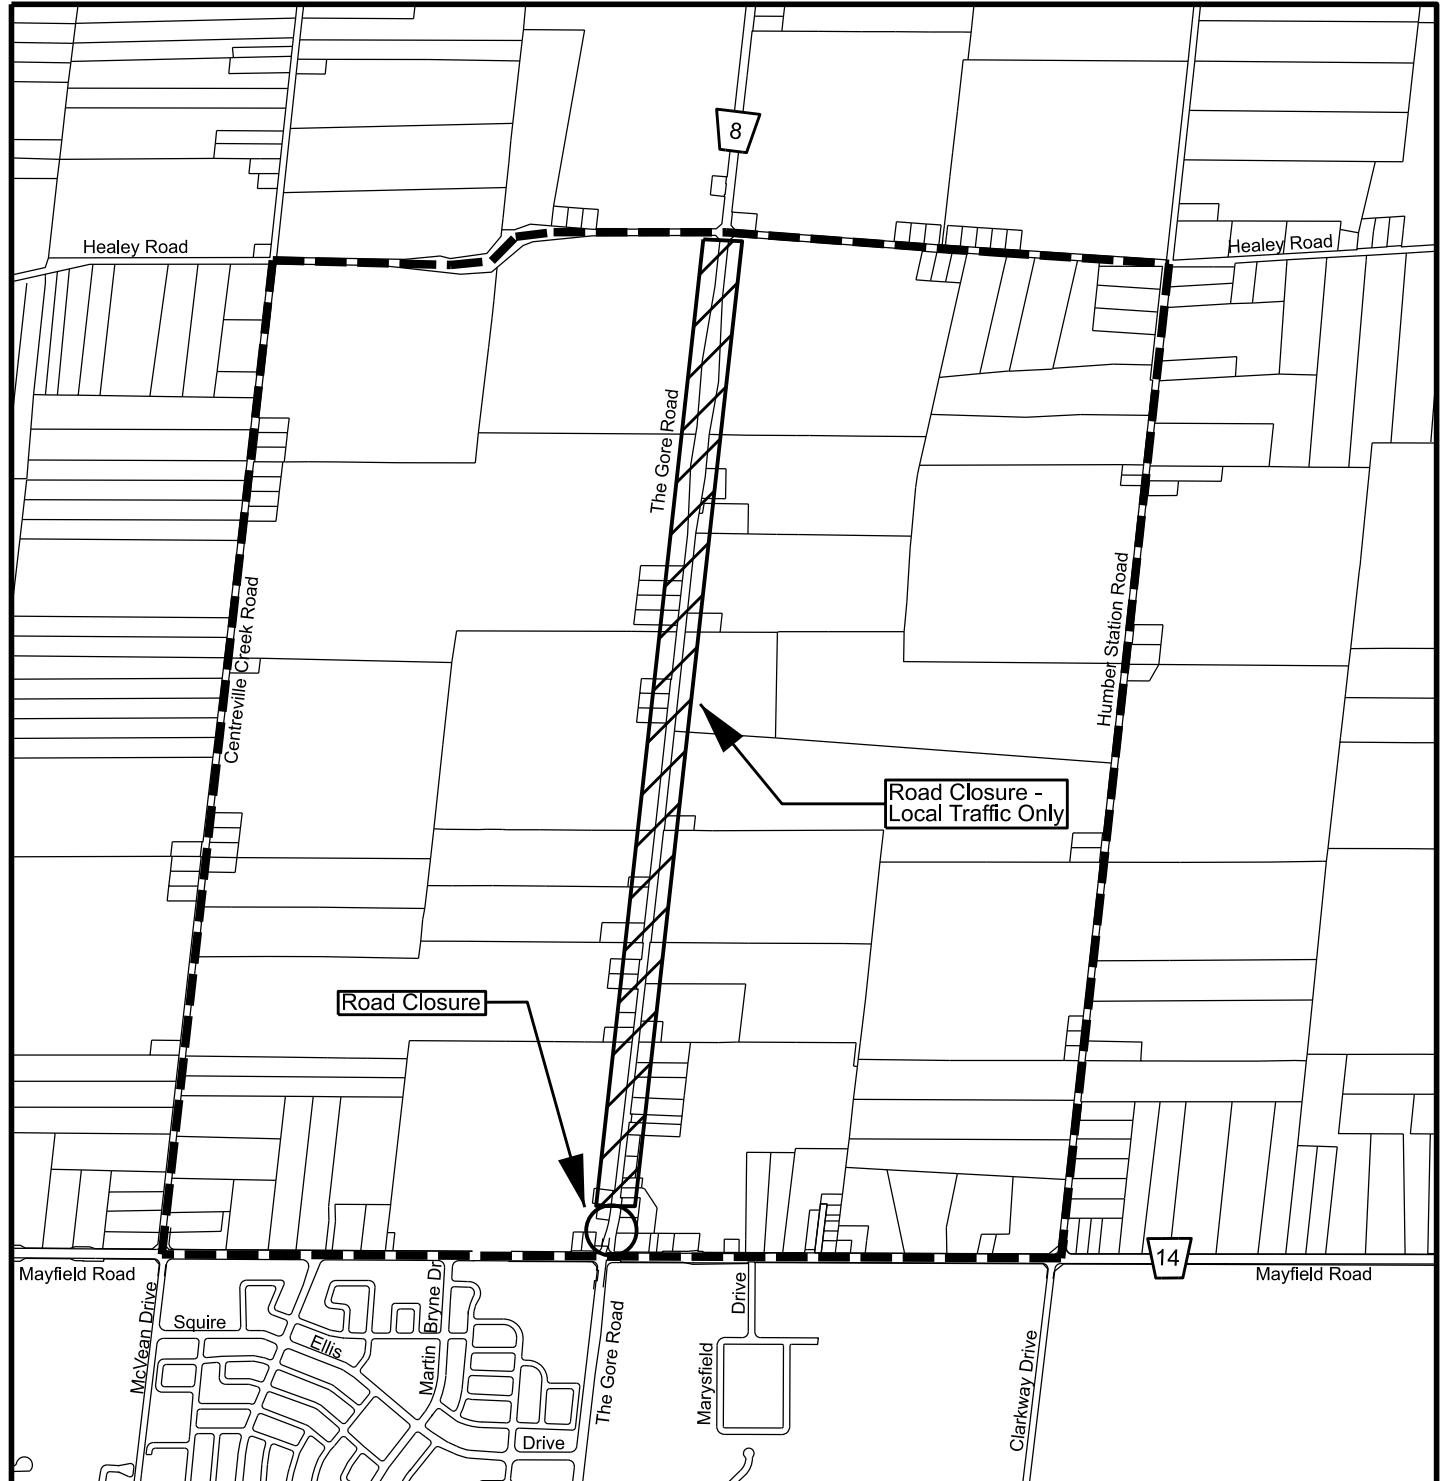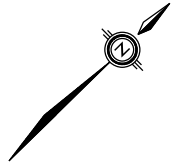

LEGEND

ROAD CLOSURE - LOCAL TRAFFIC ONLY

ROAD CLOSURE

DETOUR ROAD

