

Town of Caledon

City of Brampton

City of Mississauga

WORK AREAS

Project No. 21-2300D



**MAINLINE SANITARY AND STORM SEWER
CURED IN PLACE LINING ON VARIOUS SEWERS
IN THE REGION OF PEEL**

Town of Caledon
Sheet 1 Key Map
Map 1 Sanitary Sewer Repairs Location

City of Brampton
Sheet 2 Key Map
Map 2-5 Sanitary Sewer Repairs Location

City of Mississauga
Sheet 3 Key Map
Map 6-17 Sanitary Sewer Repairs Location



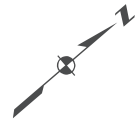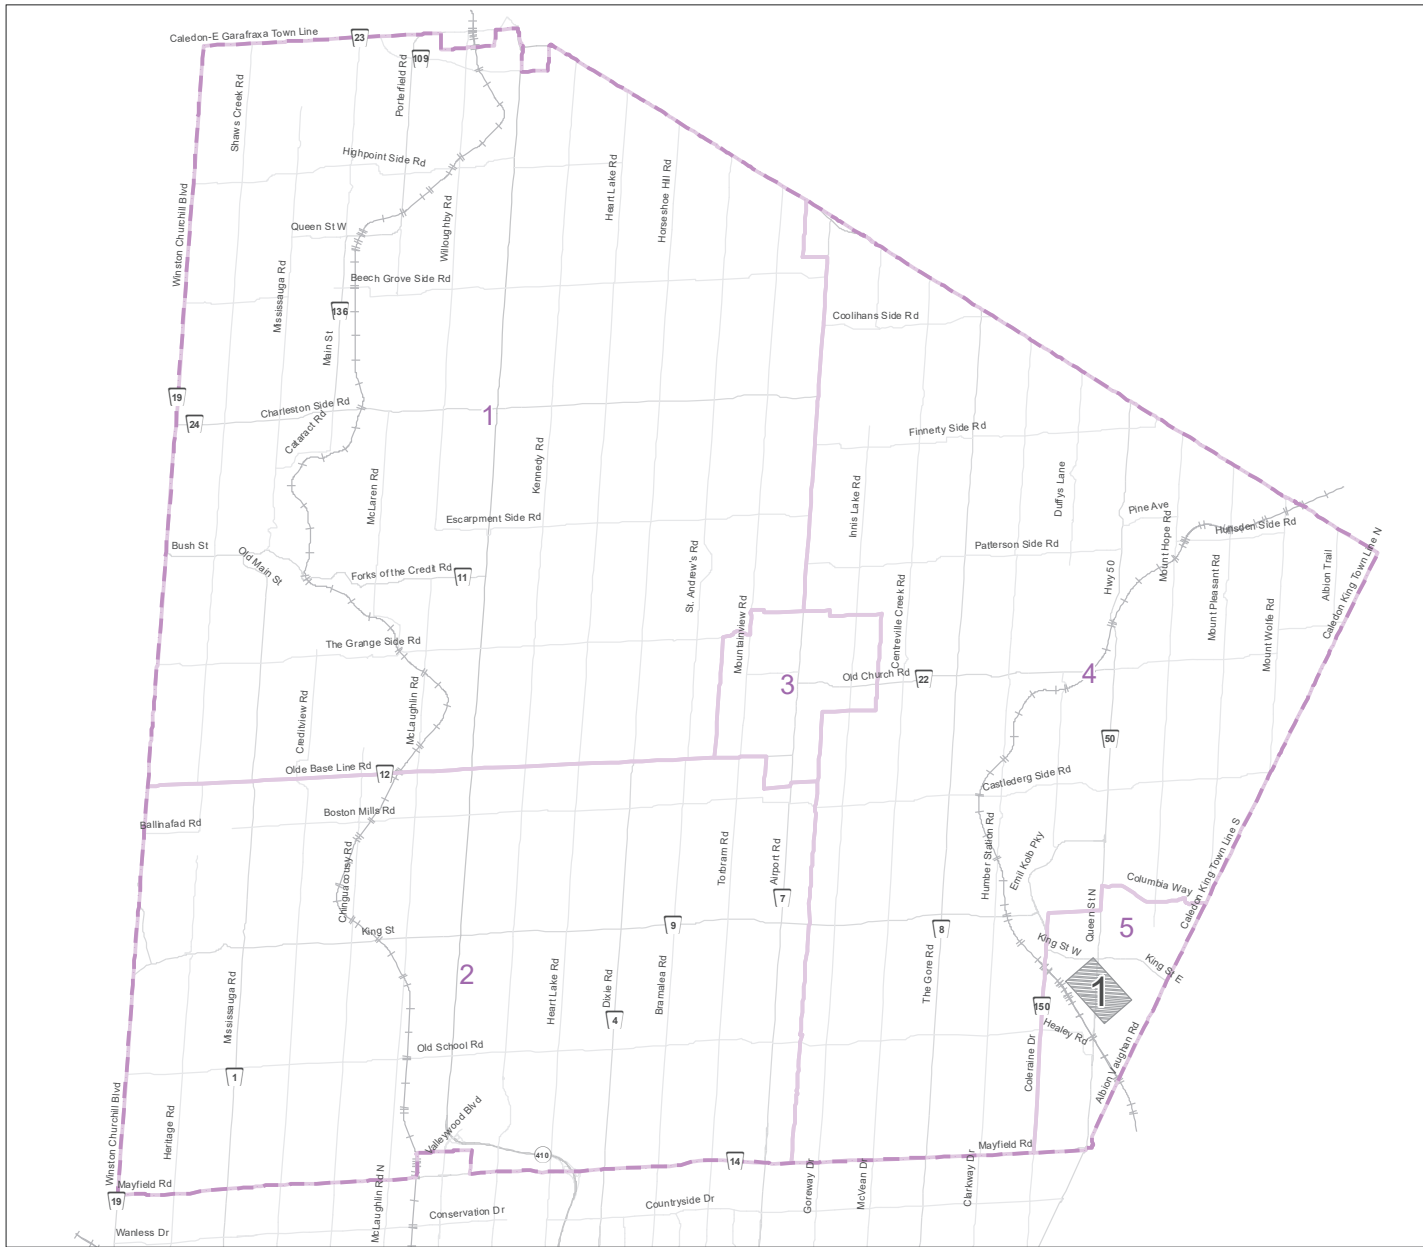

Map 1 Ward 5



KEY PLAN
 SANITARY SEWER REHABILITATION
 TOWN OF CALEDON

SCALE: 1:125,000

Date: 2021-10-29


PROJECT NO:
 21-2300D

SHEET 1



TOWN OF CALEDON
 Sanitary Sewer Reline Program
 Street - Leavens Ct
 MAP - 1 Caledon

Notes:

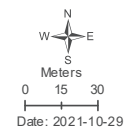

Legend

- Reline sewer
- Proposed rehab manhole
- No work proposed in manhole
- Main watercourse
- Railway line



Map 2 Ward 1
 Map 3 Ward 3
 Map 4 Ward 3
 Map 5 Ward 7




KEY PLAN
 SANITARY SEWER REHABILITATION
 CITY OF BRAMPTON

SCALE: 1:95,000	Date: 2021-10-29
PROJECT NO: 21-2300D	SHEET 2



CITY OF BRAMPTON
 Sanitary Sewer Reline Program
 Street - Main St N
 MAP - 2 Brampton

Notes:

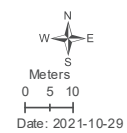


Legend

- Reline sewer
- Proposed rehab manhole
- No work proposed in manhole
- Main watercourse
- Railway line



CITY OF BRAMPTON
 Sanitary Sewer Reline Program
 Street - Meadowl and Gate
 MAP - 3 Brampton

Notes:

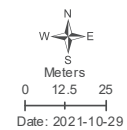


Legend	
	Reline sewer
	Proposed rehab manhole
	No work proposed in manhole
	Main watercourse
	Railway line



CITY OF BRAMPTON
 Sanitary Sewer Reline Program
 Street - Hansen Rd S
 MAP - 4 Brampton

Notes:

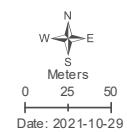


Legend	
	Reline sewer
	Proposed rehab manhole
	No work proposed in manhole
	Main watercourse
	Railway line





CITY OF BRAMPTON
 Sanitary Sewer Reline Program
 Street - Clark Blvd
 MAP - 5 Brampton

Notes:

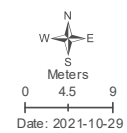

Legend

- Reline sewer
- Proposed rehab manhole
- No work proposed in manhole
- Main watercourse
- Railway line

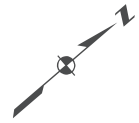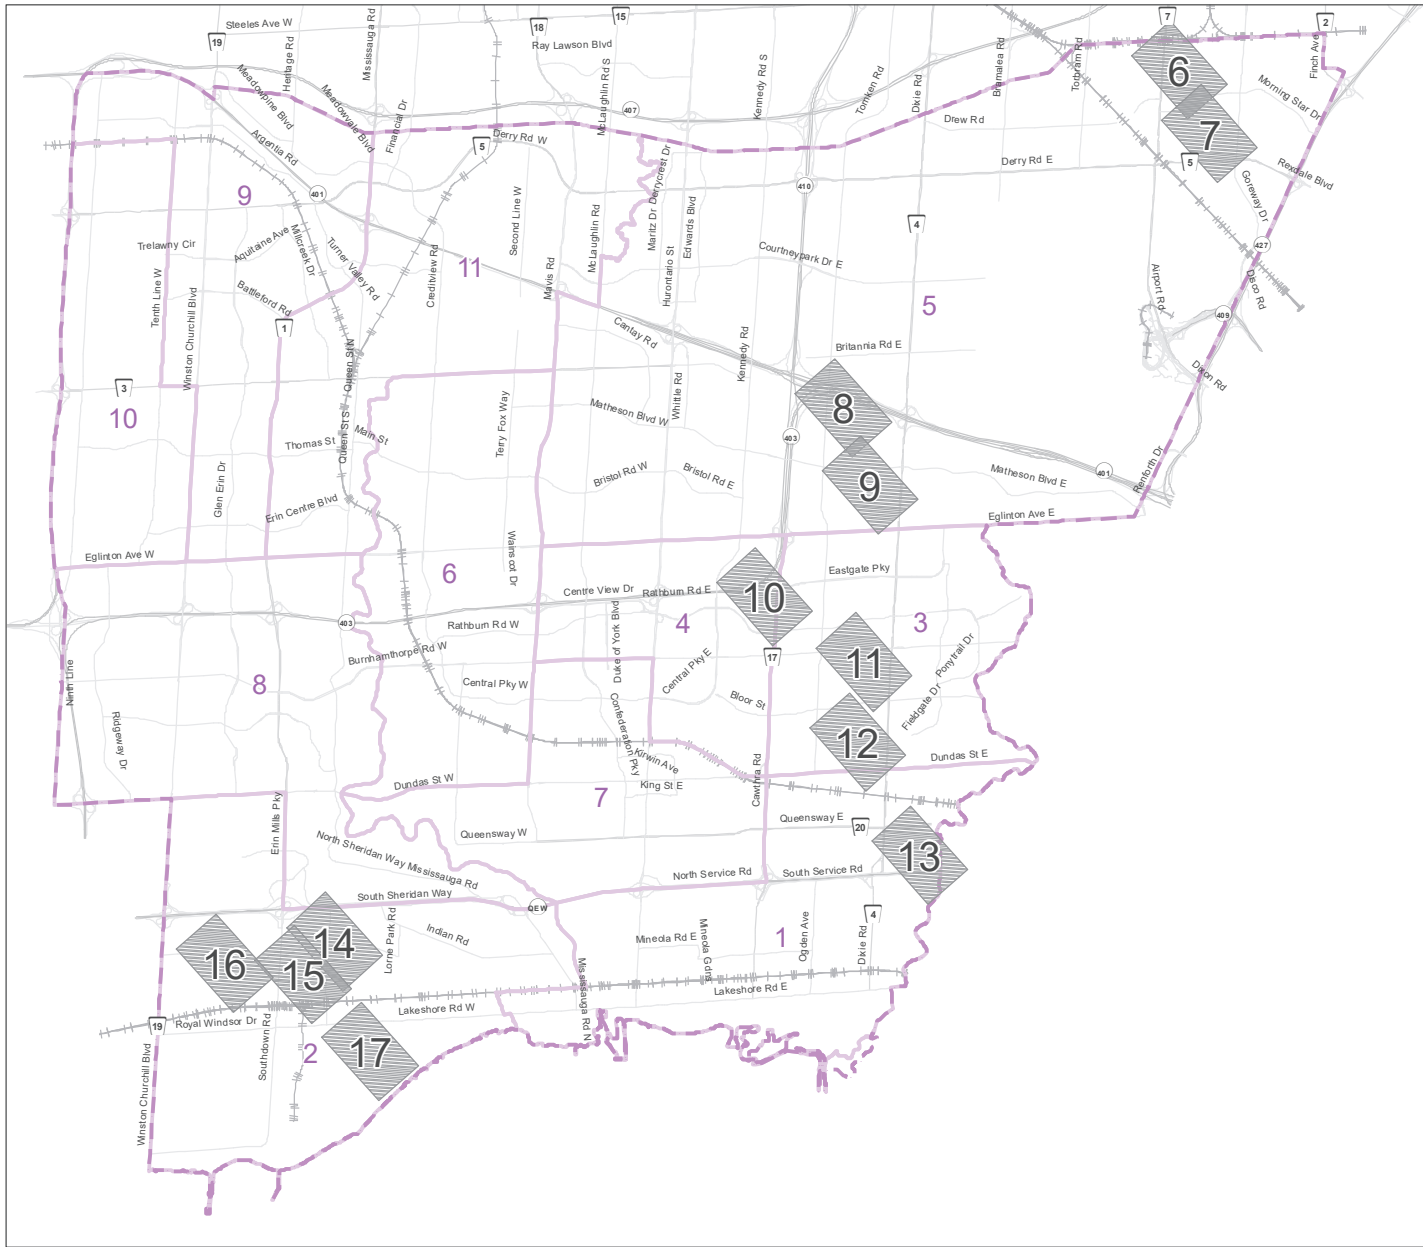

- Map 6 Ward 5
- Map 7 Ward 5
- Map 8 Ward 5
- Map 9 Ward 5
- Map 10 Ward 4
- Map 11 Ward 3
- Map 12 Ward 3
- Map 13 Ward 1
- Map 14 Ward 2
- Map 15 Ward 2
- Map 16 Ward 2
- Map 17 Ward 2




KEY PLAN
SANITARY SEWER REHABILITATION
CITY OF MISSISSAUGA

SCALE: 1:85,000	Date: 2021-10-29
PROJECT NO: 21-2300D	SHEET 3



CITY OF MISSISSAUGA
 Sanitary Sewer Reline Program
 Street - Bonaventure Dr
 MAP - 6 Mississauga

Notes:

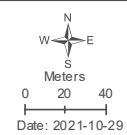


Legend

- Reline sewer
- Proposed rehab manhole
- No work proposed in manhole
- Main watercourse
- Railway line



CITY OF MISSISSAUGA
 Sanitary Sewer Reline Program
 Street - Capricorn Cr
 MAP - 7 Mississauga

Notes:

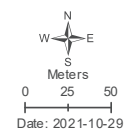


Legend

- Reline sewer
- Proposed rehab manhole
- No work proposed in manhole
- Main watercourse
- Railway line



CITY OF MISSISSAUGA Sanitary
 Sewer Reline Program Street - Ambler
 Dr; Etude Dr and Capricorn Cres
 MAP - 8 Mississauga

Notes:

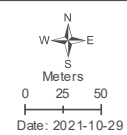


Legend

- Reline sewer
- Proposed rehab manhole
- No work proposed in manhole
- Main watercourse
- Railway line



CITY OF MISSISSAUGA
 Sanitary Sewer Reline Program
 Street - Bracco Bv
 MAP - 9 Mississauga

Notes:

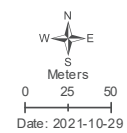


Legend

- Reline sewer
- Proposed rehab manhole
- No work proposed in manhole
- Main watercourse
- Railway line



CITY OF MISSISSAUGA
 Sanitary Sewer Reline Program
 Street - Wilcox Rd
 MAP - 10 Mississauga

Notes:

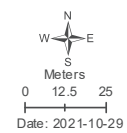


Legend

- Reline sewer
- Proposed rehab manhole
- No work proposed in manhole
- Main watercourse
- Railway line



CITY OF MISSISSAUGA
 Sanitary Sewer Reline Program
 Street - Logmoss Cr
 MAP - 11 Mississauga

Notes:

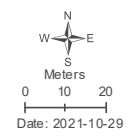


Legend

- Reline sewer
- Proposed rehab manhole
- No work proposed in manhole
- Main watercourse
- Railway line



CITY OF MISSISSAUGA
 Sanitary Sewer Reline Program
 Street - Gripsholm Rd
 MAP - 12 Mississauga

Notes:

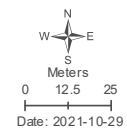


Legend

- Reline sewer
- Proposed rehab manhole
- No work proposed in manhole
- Main watercourse
- Railway line



CITY OF MISSISSAUGA
 Sanitary Sewer Reline Program
 Street - Laughton Rd
 MAP - 13 Mississauga

Notes:

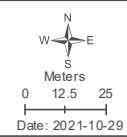


- Legend**
- Reline sewer
 - Proposed rehab manhole
 - No work proposed in manhole
 - Main watercourse
 - Railway line



CITY OF MISSISSAUGA
 Sanitary Sewer Reline Program
 Street - Truscott Dr
 MAP - 14 Mississauga

Notes:

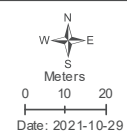


Legend

- Reline sewer
- Proposed rehab manhole
- No work proposed in manhole
- Main watercourse
- Railway line



CITY OF MISSISSAUGA
 Sanitary Sewer Reline Program
 Street - Barsuda Dr
 MAP - 15 Mississauga

Notes:

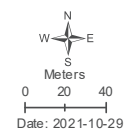


Legend

- Reline sewer
- Proposed rehab manhole
- No work proposed in manhole
- Main watercourse
- Railway line




CITY OF MISSISSAUGA
 Sanitary Sewer Reline Program
 Street - Truscott Dr
 MAP - 16 Mississauga

Notes:

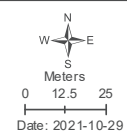


Legend

- Reline sewer
- Proposed rehab manhole
- No work proposed in manhole
- Main watercourse
- Railway line

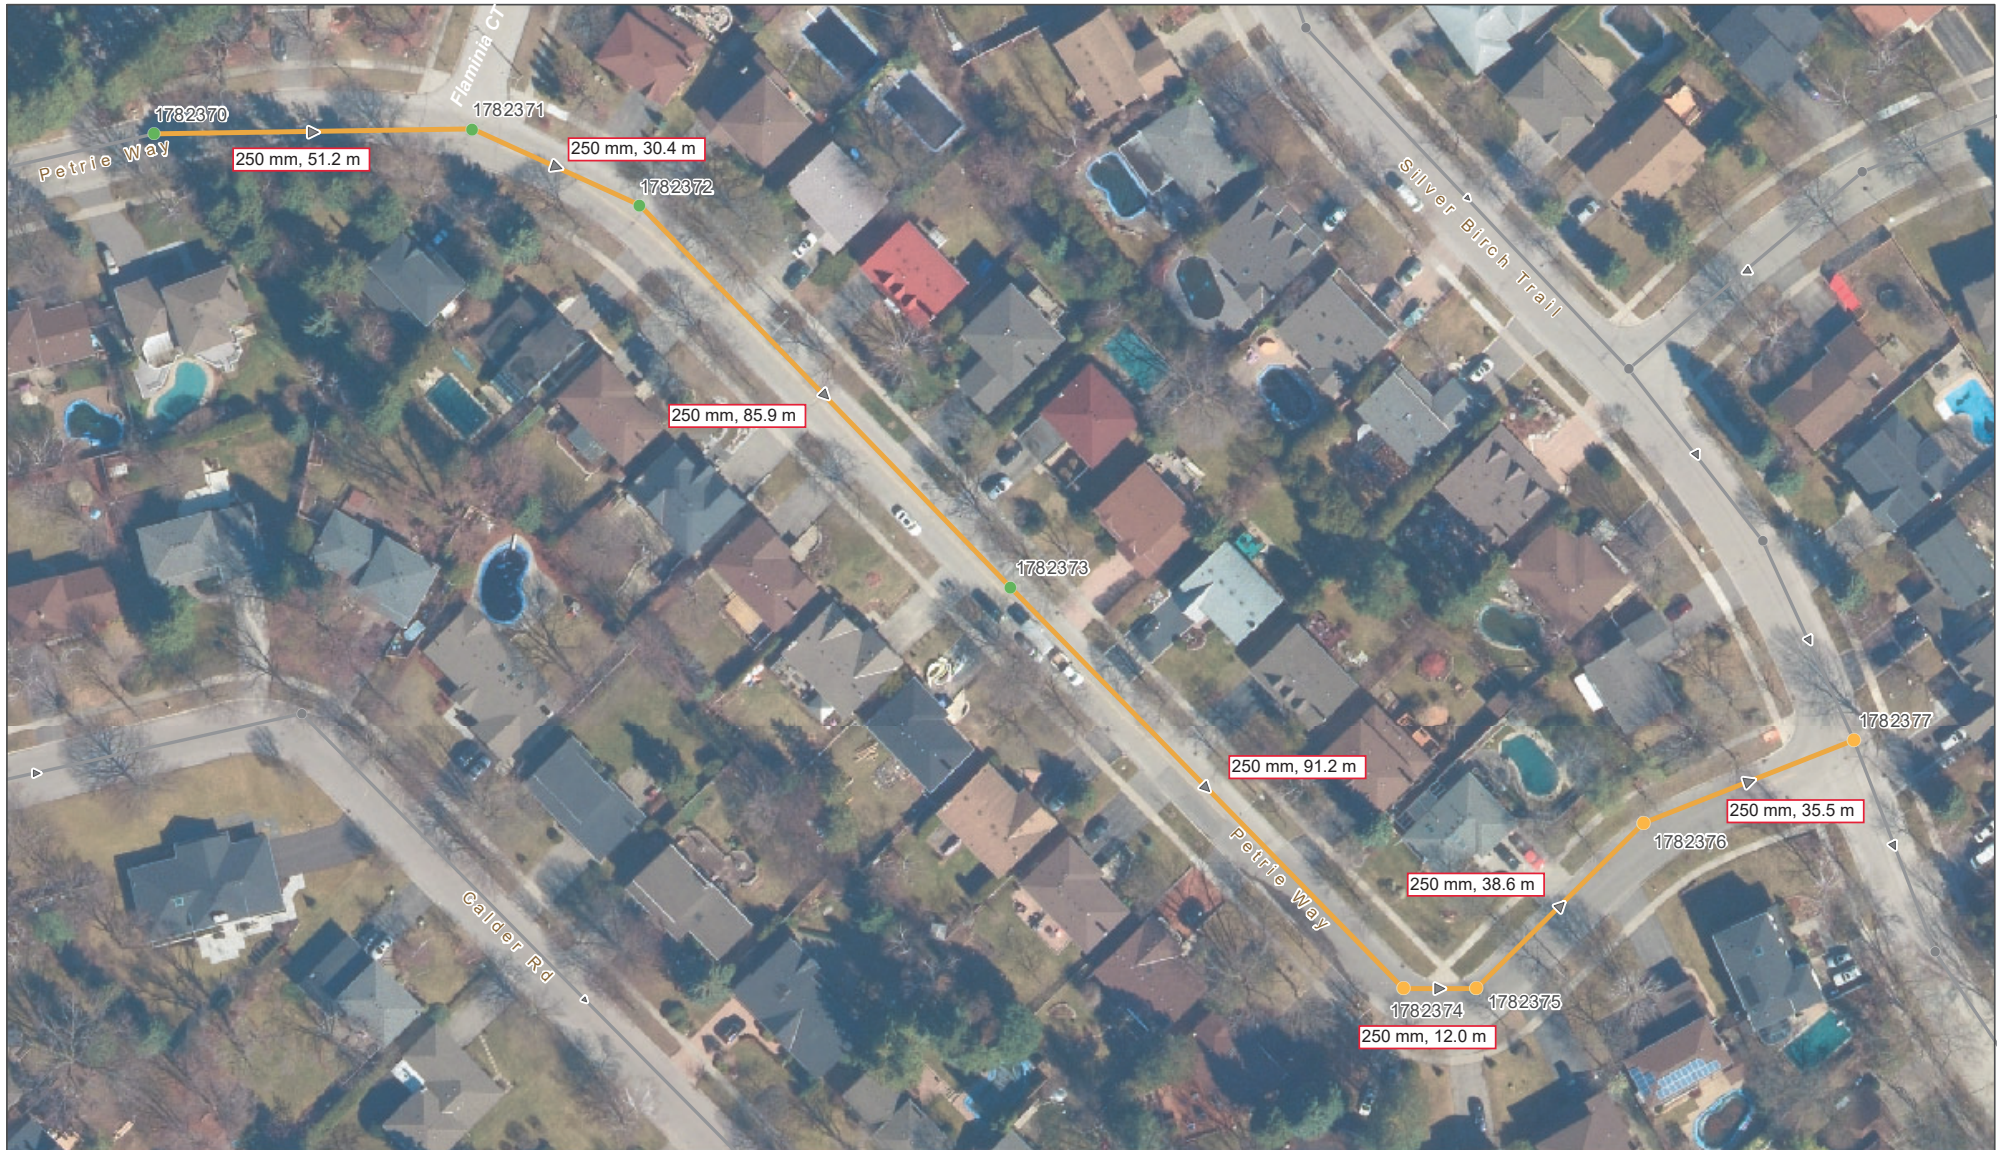

CITY OF MISSISSAUGA
 Sanitary Sewer Reline Program
 Street - Petrie Wy
 MAP - 17 Mississauga

Notes:

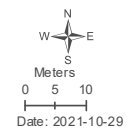

Legend

- Reline sewer
- Proposed rehab manhole
- No work proposed in manhole
- Main watercourse
- Railway line