


**FLUSHING AND VALVE CONNECTION DETAIL ON LPSS MAIN  
WITHIN ROAD ALLOWANCE**

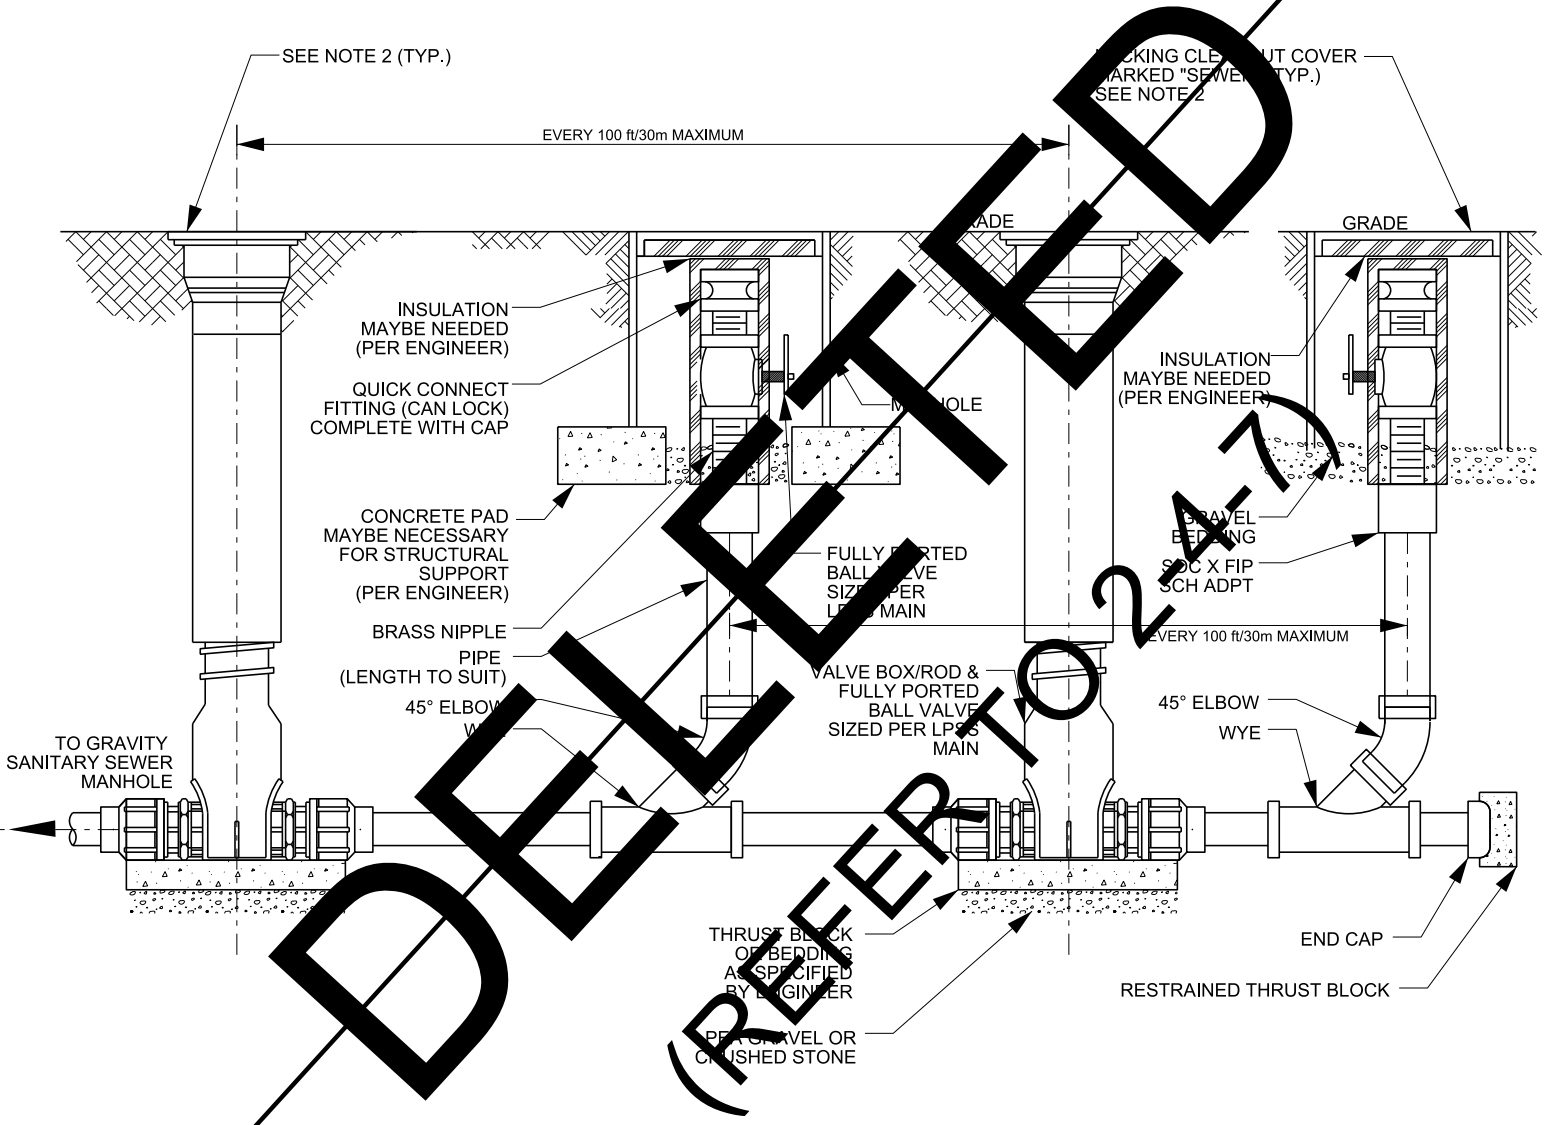

- NOTE**
1. ALL PIPE AND FITTINGS MUST BE PVC SCH 80 OR EQUIVALENT.
  2. STREET USE REQUIRES A TRAFFIC BEARING LID.



**PUBLIC WORKS  
STANDARD DRAWING**

**GRINDER PUMP TO LOW PRESSURE  
SANITARY SEWER WITHIN  
THE ROAD ALLOWANCE**

**REV. DATE: MARCH 2017**

<b>REVISION NUMBER:</b>		<b>FOR REVISION TRACKING REFER TO STD. DWG. 2-0-2</b>	
APPROVED BY	S.H.	DRAWN BY	L.W.
STD. DWG. NUMBER	<b>2-4-6</b>	SCALE	N.T.S.