



TYPICAL SECTION

FOR TYPICAL PIPE SECTION, BENCHING AND MAINTENANCE HOLE CONNECTION DETAILS REFER TO STD. DWG. 2-5-15, 2-5-16, 2-5-20

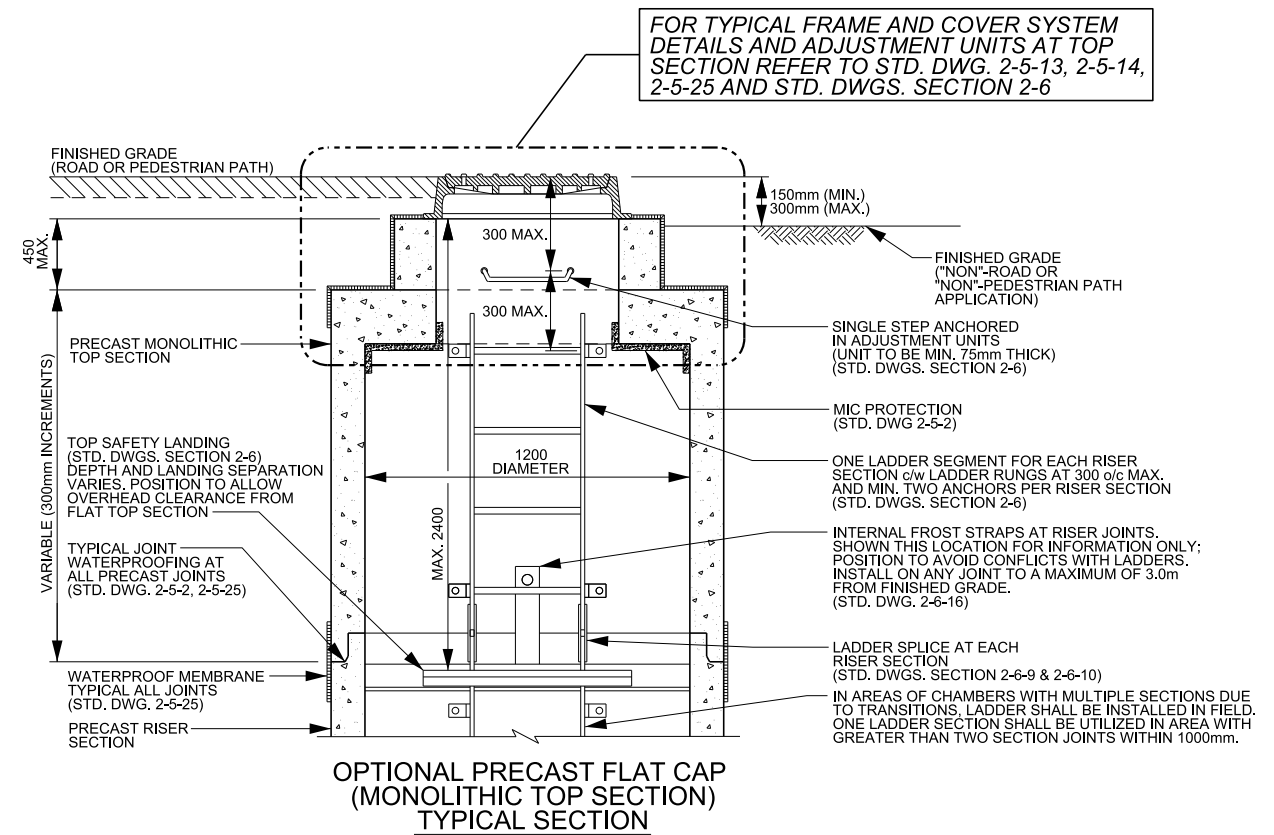

OPTIONAL PRECAST FLAT CAP (MONOLITHIC TOP SECTION) TYPICAL SECTION

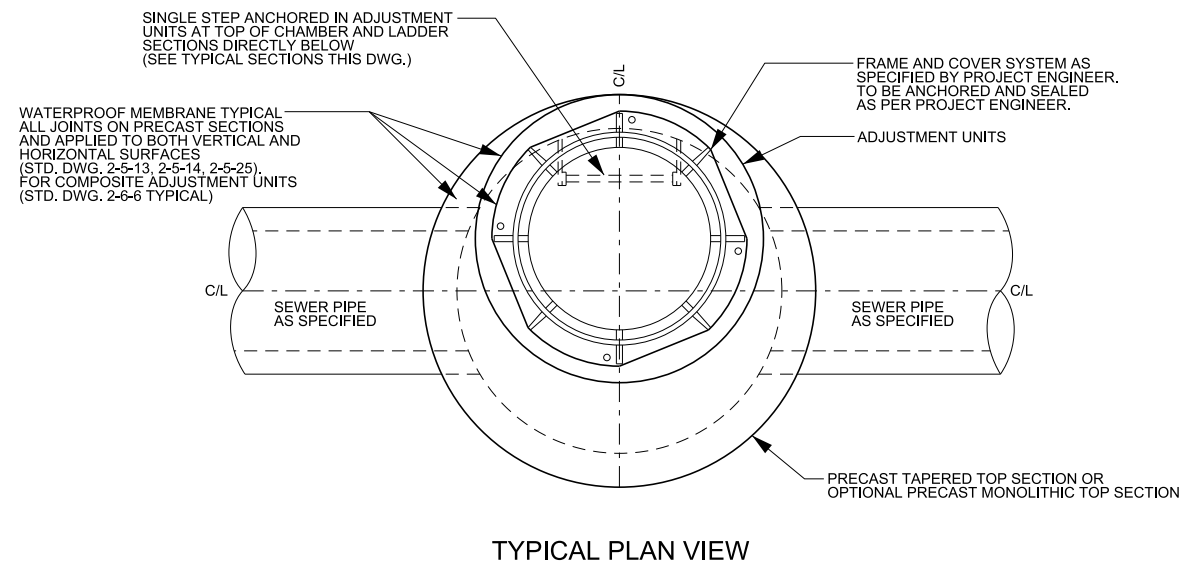

TYPICAL PLAN VIEW

- NOTE
1. REFER TO STANDARD DRAWING 2-5-1 FOR GENERAL NOTES PERTAINING TO PRECAST MAINTENANCE HOLES.
  2. REFER TO STANDARD DRAWING 2-5-2 FOR TYPICAL INSTALLATION OPTIONS AND REQUIREMENTS..
  3. FOR PIPE TO MAINTENANCE HOLE SIZING REFERENCE STD. DWG. 2-5-21.
  4. FOR PIPE SIZE LESS THAN 600mmØ NON PRESSURE DESIGN IS PERMITTED. PIPE SIZES EQUAL TO OR GREATER THAN 600mmØ SHALL BE DESIGNED TO PRESSURE.
  5. FOR TAPERED TOP SECTIONS THE LADDER SHALL ALWAYS BE INSTALLED ON THE SIDE WITH VERTICAL WALL.



PUBLIC WORKS STANDARD DRAWING

NEW SANITARY SEWER CONSTRUCTION  
TYPICAL 1200mm DIAMETER PRECAST CIRCULAR  
MAINTENANCE HOLE DETAILS

REV. DATE: AUGUST 2020

REVISION NUMBER: 2 FOR REVISION TRACKING REFER TO STD. DWG. 2-0-2

APPROVED BY: A.P. DRAWN BY: AINLEY GROUP

STD. DWG. NUMBER: 2-5-3 SCALE: N.T.S.