



TYPICAL SECTION

- NOTE
1. REFER TO STANDARD DRAWING 2-5-1 FOR GENERAL NOTES PERTAINING TO PRECAST MAINTENANCE HOLES.
  2. REFER TO STANDARD DRAWING 2-5-2 FOR TYPICAL INSTALLATION OPTIONS AND REQUIREMENTS..
  3. FOR PIPE TO MAINTENANCE HOLE SIZING REFERENCE STD. DWG. 2-5-21.
  4. FOR PIPE SIZE LESS THAN 600mmØ NON PRESSURE DESIGN IS PERMITTED. PIPE SIZES EQUAL TO OR GREATER THAN 600mmØ SHALL BE DESIGNED TO PRESSURE.
  5. FOR TAPERED TOP SECTIONS THE LADDER SHALL ALWAYS BE INSTALLED ON THE SIDE WITH VERTICAL WALL.
  6. FOR PIPES GREATER THAN 600mm DIAMETER LADDER RECESS SHALL BE PROVIDED (STD. DWG. 2-5-10, 2-5-11).

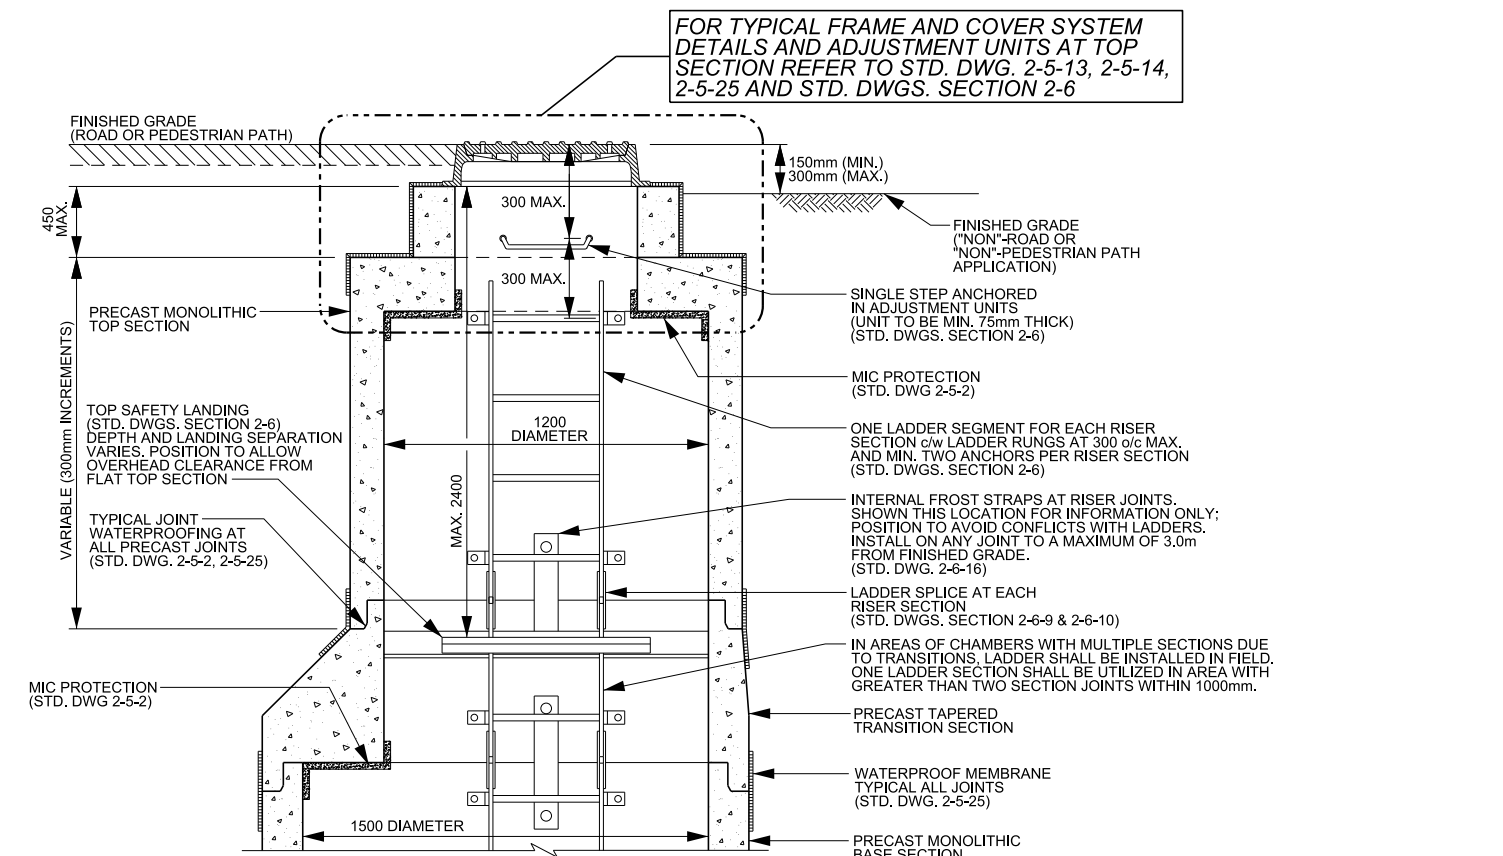

OPTIONAL PRECAST FLAT CAP (MONOLITHIC TOP SECTION) TYPICAL SECTION

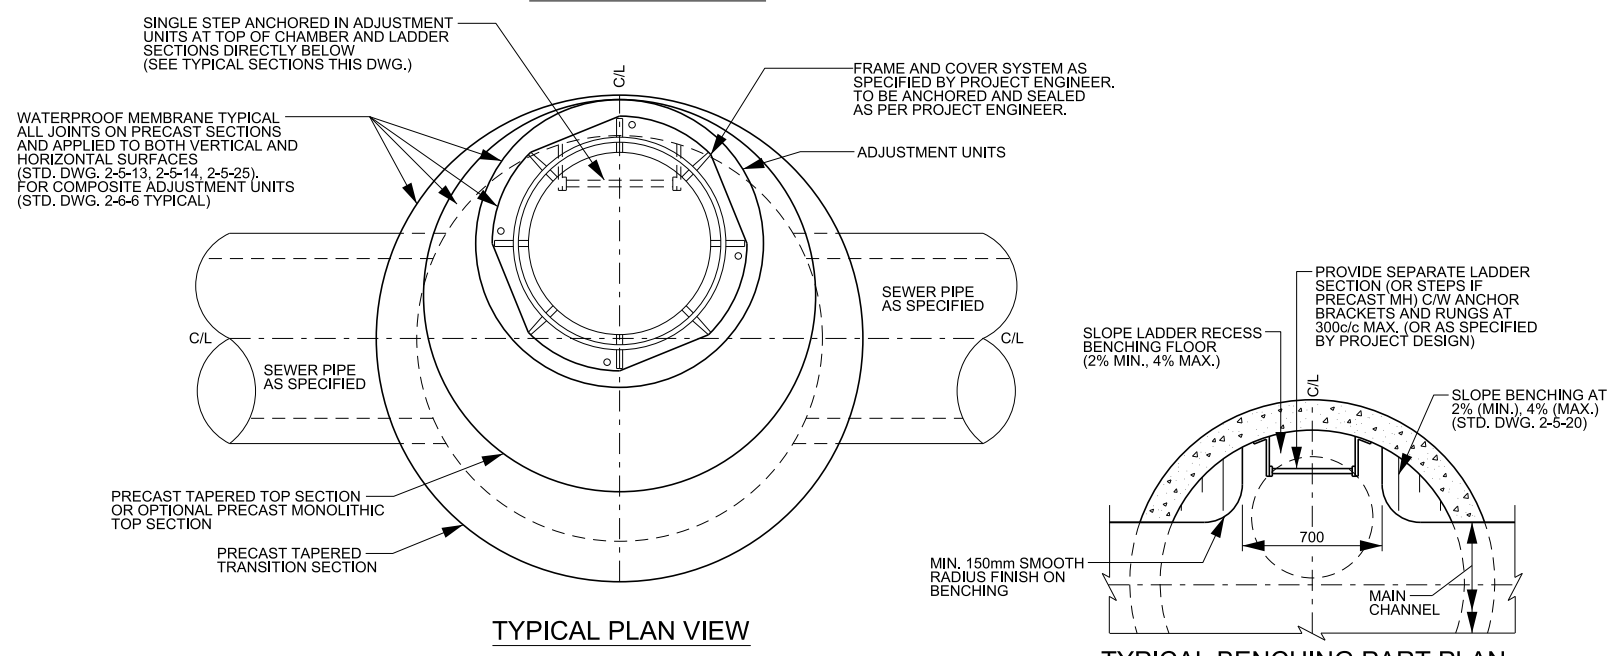

PUBLIC WORKS  
STANDARD DRAWING

NEW SANITARY SEWER CONSTRUCTION  
TYPICAL 1500mm DIAMETER PRECAST CIRCULAR  
MAINTENANCE HOLE DETAILS

REV. DATE: AUGUST 2020	
REVISION NUMBER: 2	FOR REVISION TRACKING REFER TO STD. DWG. 2-0-2
APPROVED BY	DRAWN BY
A.P.	AINLEY GROUP
STD. DWG. NUMBER	SCALE
<b>2-5-4</b>	N.T.S.