

LEGEND

PROP. WATERMAIN




BRASILIA CIRCLE

FROM MONTEVIDEO ROAD TO MONTEVIDEO ROAD

PHONE: 905-791-7800 EXT: 4409

EMAIL: construction@peelregion.ca

COUNCILLOR : MARTIN REID - WARD 9

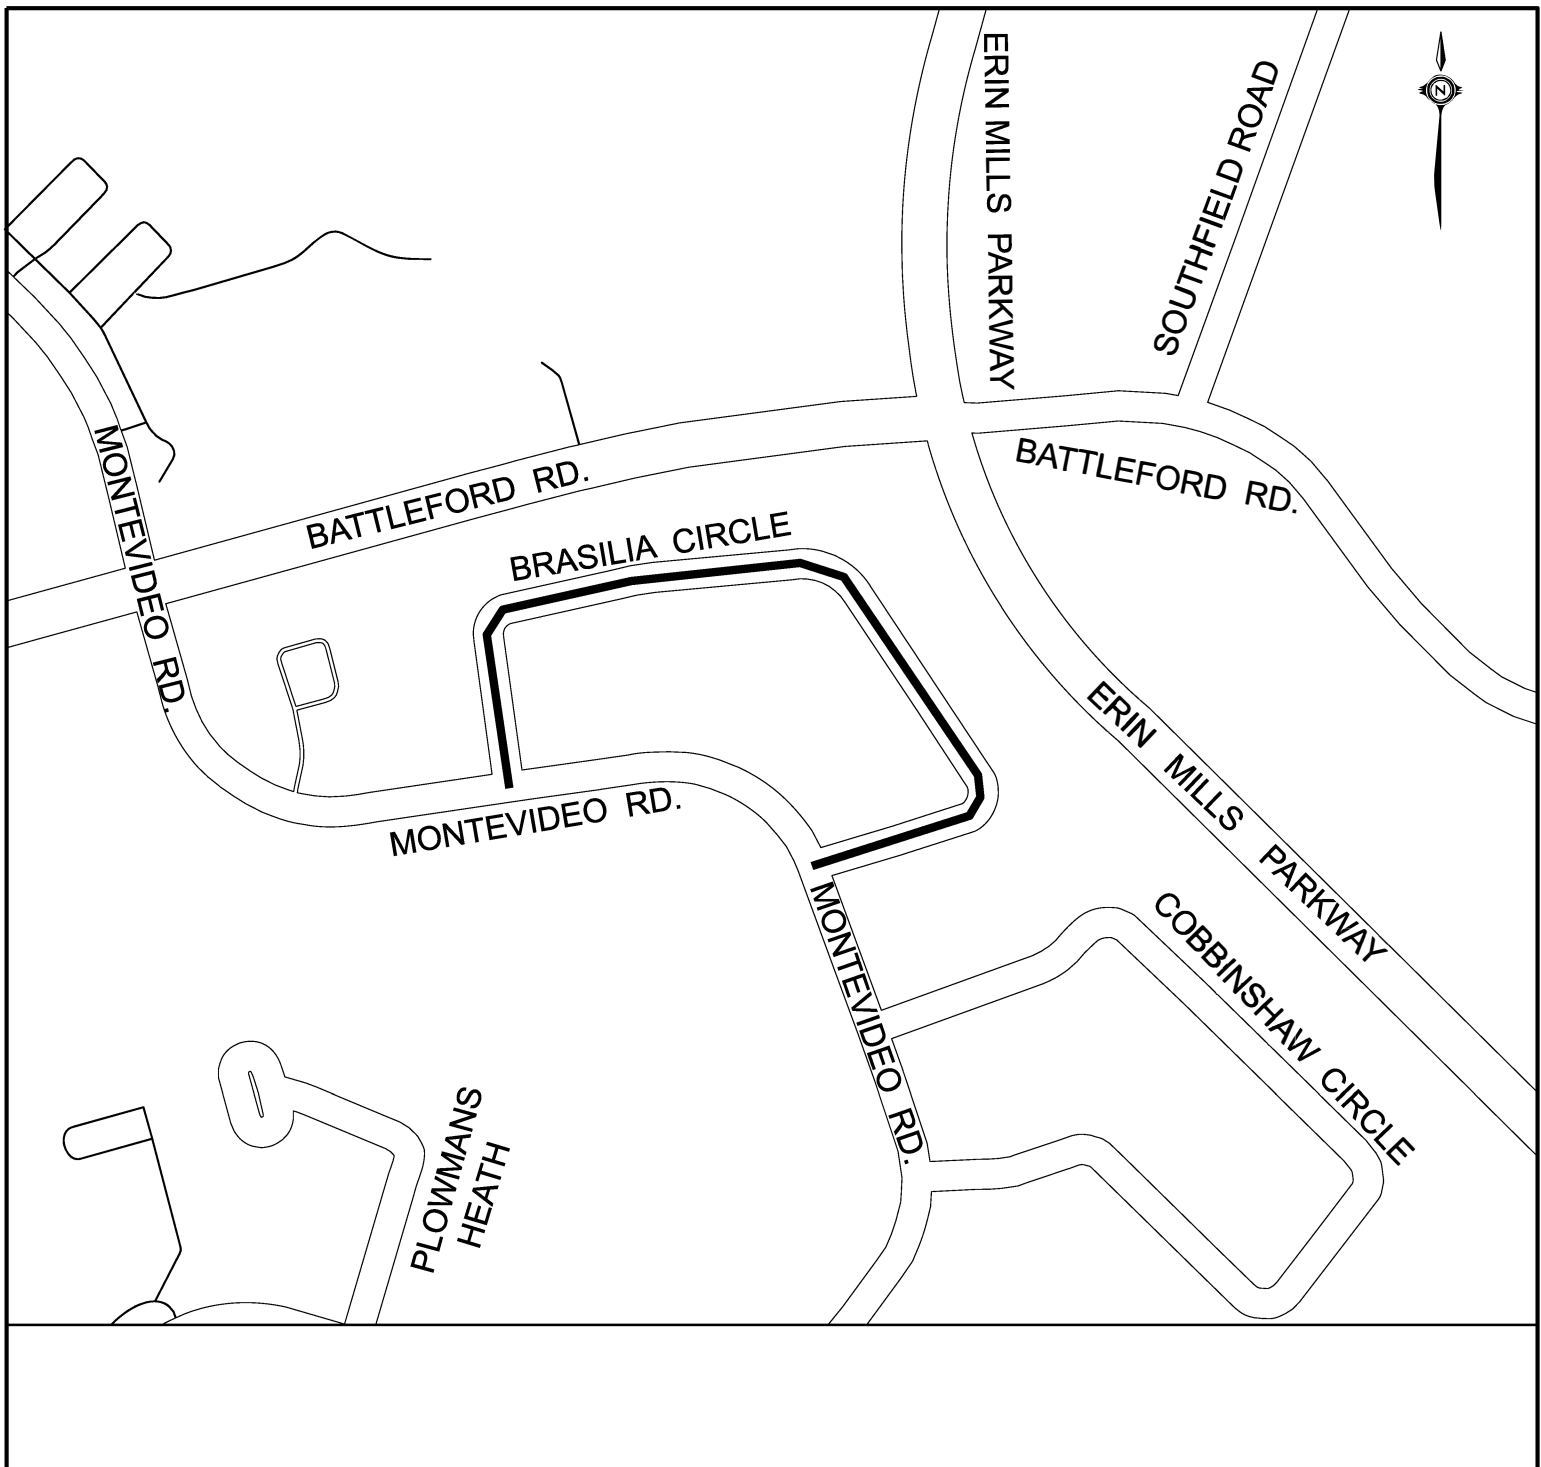

LEGEND

PROP. WATERMAIN




DANTON PROMENADE

FROM DERRY ROAD WEST TO VANDERBILT ROAD

PHONE: 905-791-7800 EXT: 4409

EMAIL: construction@peelregion.ca

COUNCILLOR : MARTIN REID - WARD 9

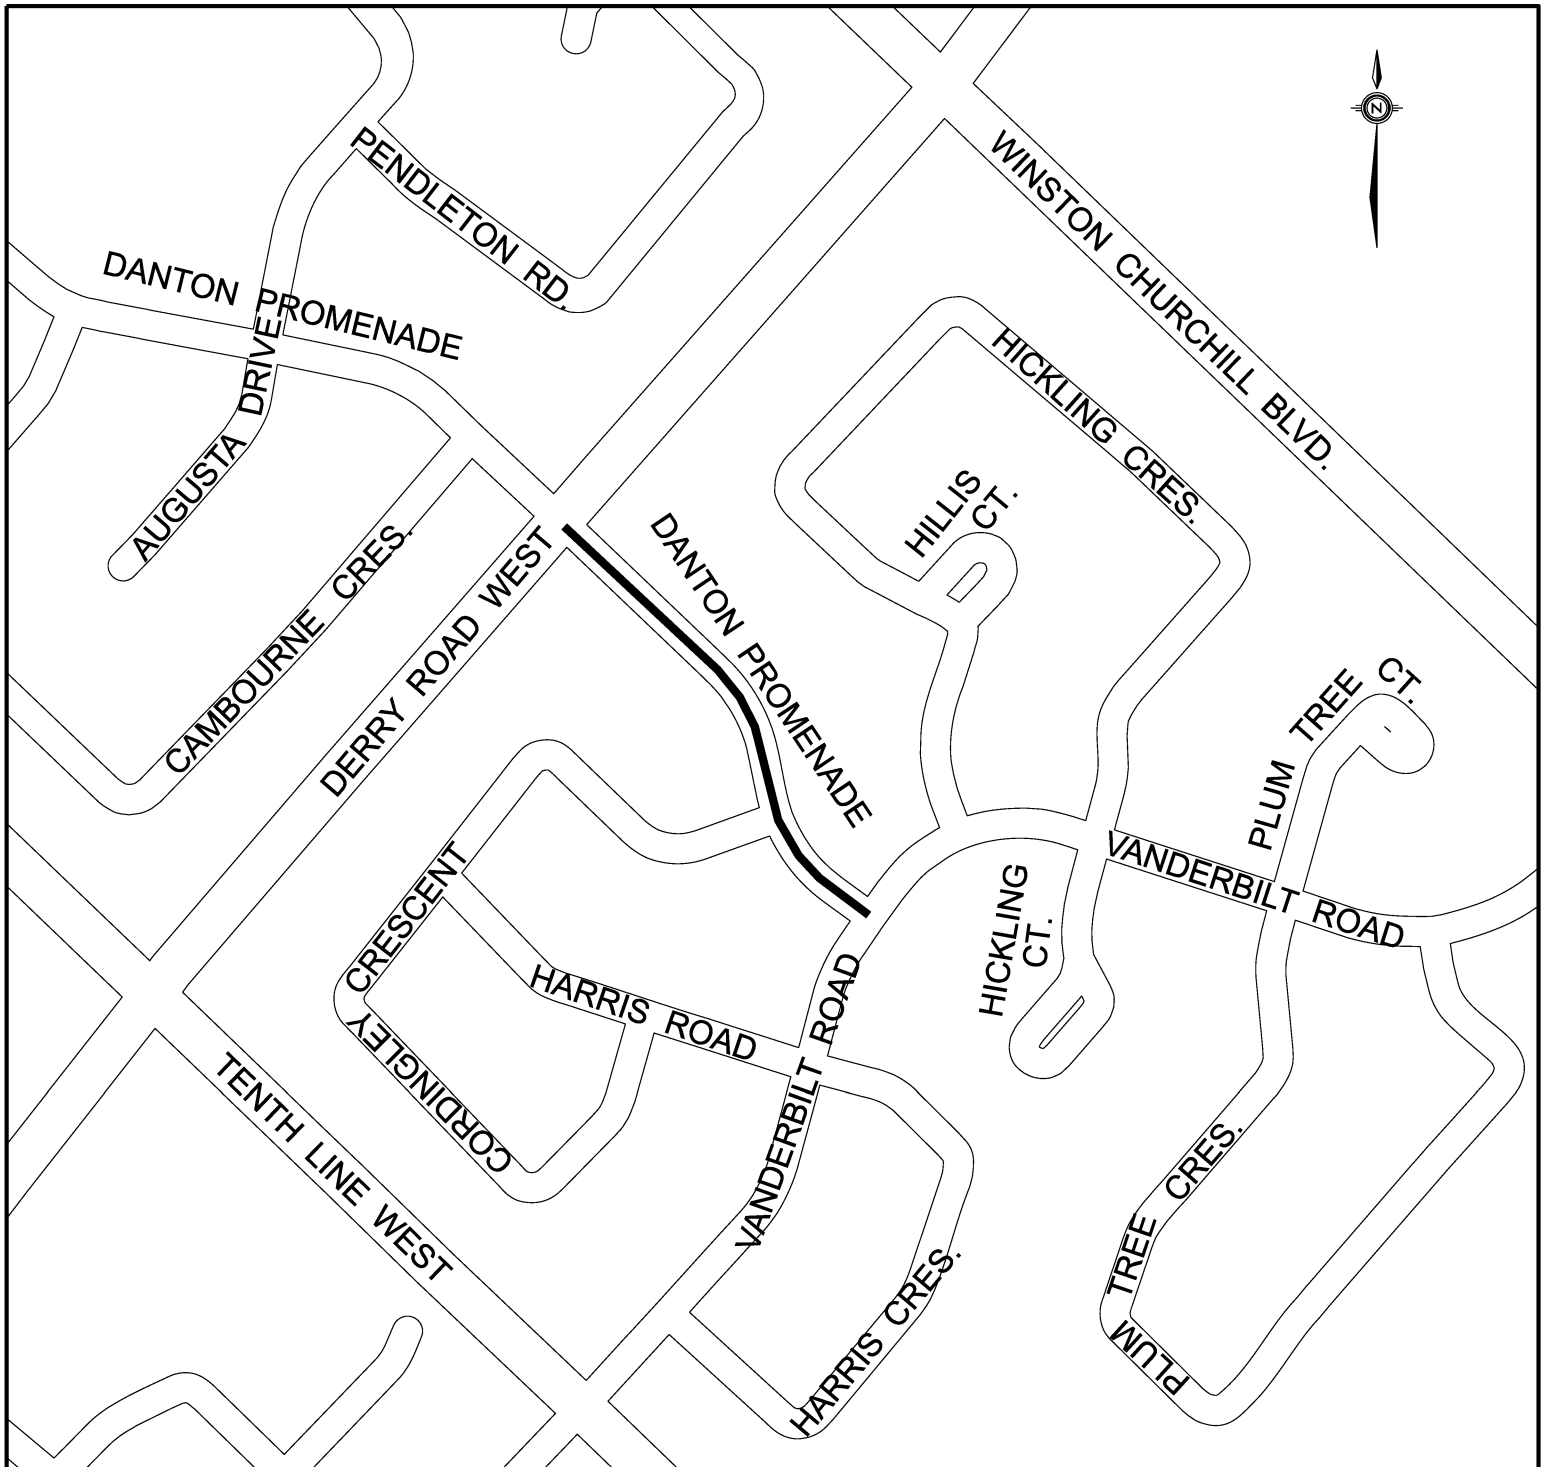

LEGEND

 PROP. WATERMAIN



working with you

PROJECT 24-1310 H2


MAGIC COURT

FROM DARCEL AVENUE TO THE END

COUNCILLOR: CAROLYN PARRISH

PHONE: 905-791-7800 EXT: 4409

EMAIL: construction@peelregion.ca

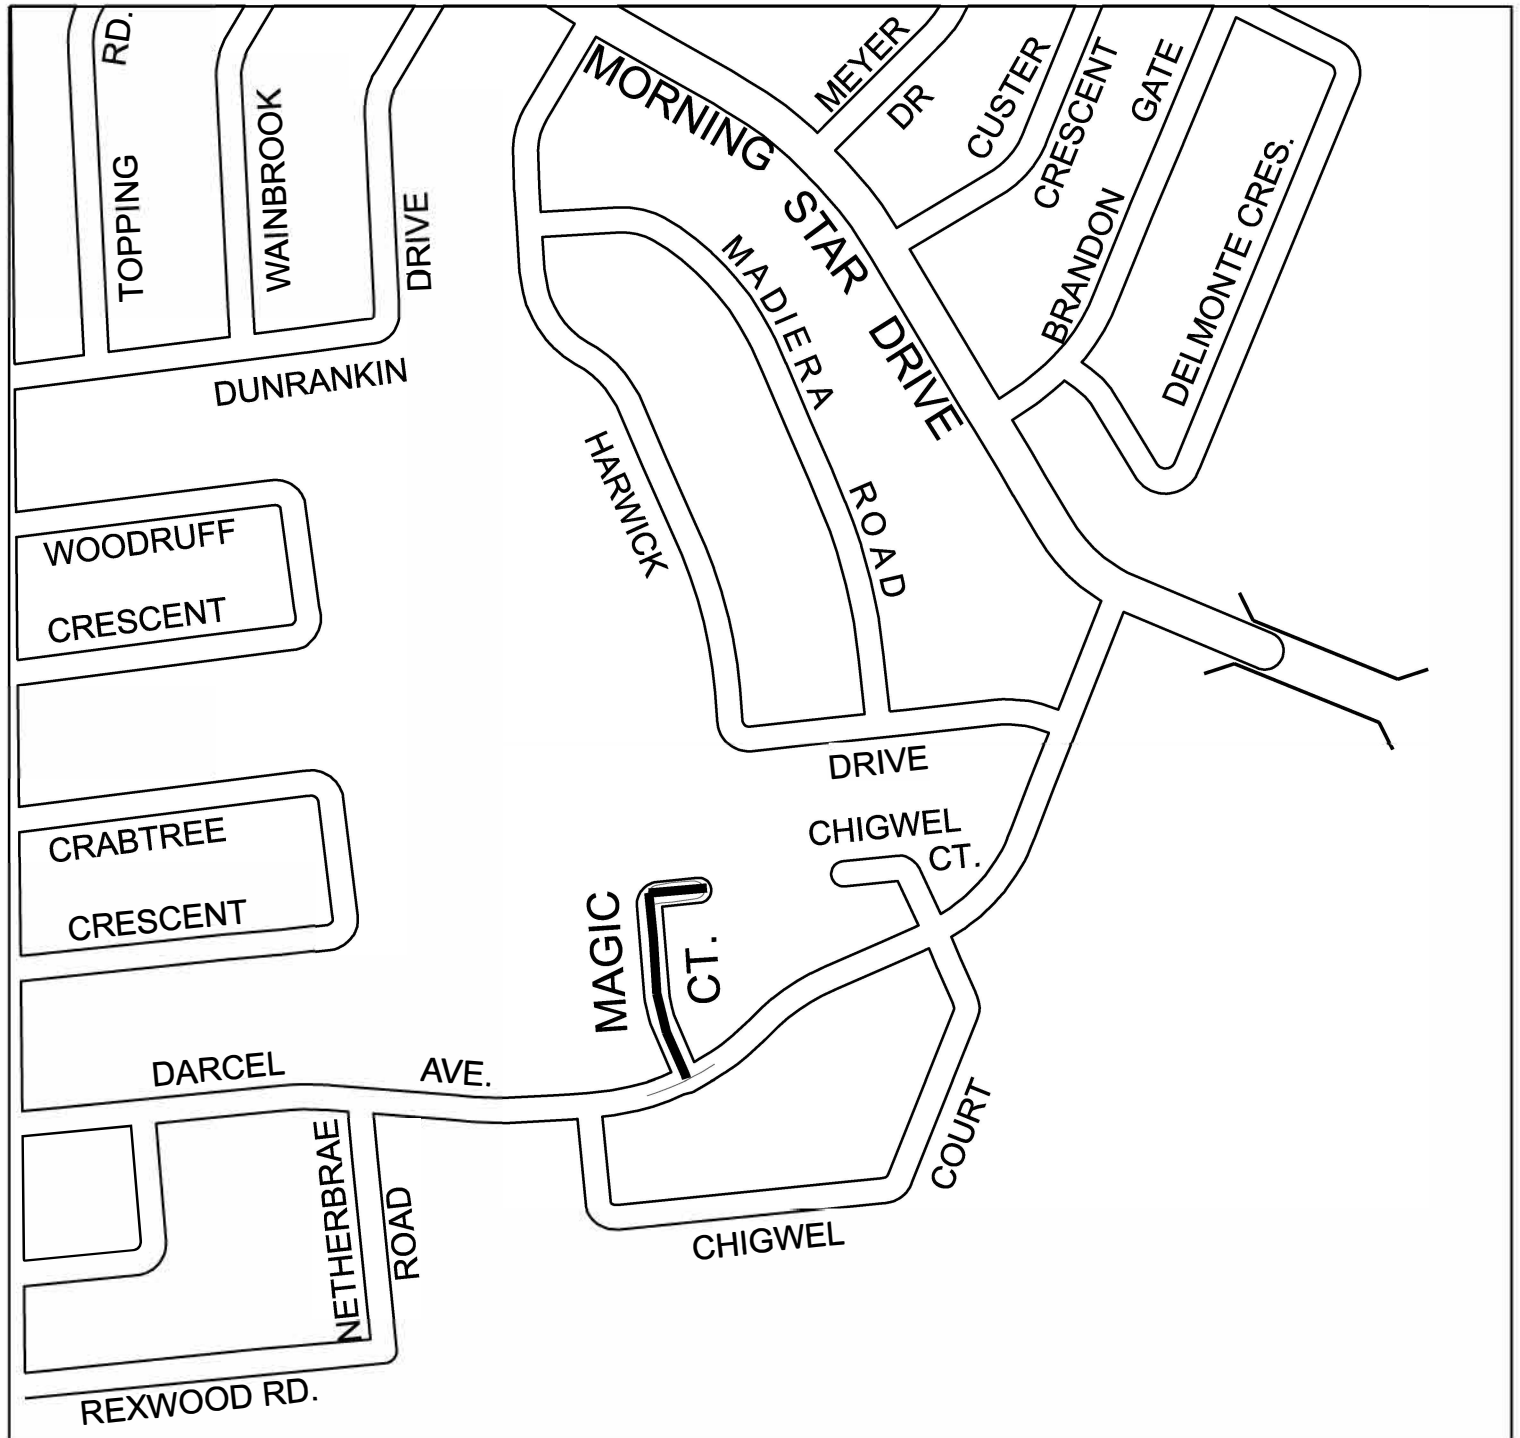

PUBLIC WORKS

10 PEEL CENTRE DRIVE - SUITE B, 4th FLOOR, BRAMPTON ON L6T 4B9 (905) 791-7800

LEGEND



PROJECT 24-1310 H2


PENNY LINE

FROM BRANDON GATE DRIVE TO THE END

COUNCILLOR: CAROLYN PARRISH

PHONE: 905-791-7800 EXT: 4409

EMAIL: construction@peelregion.ca

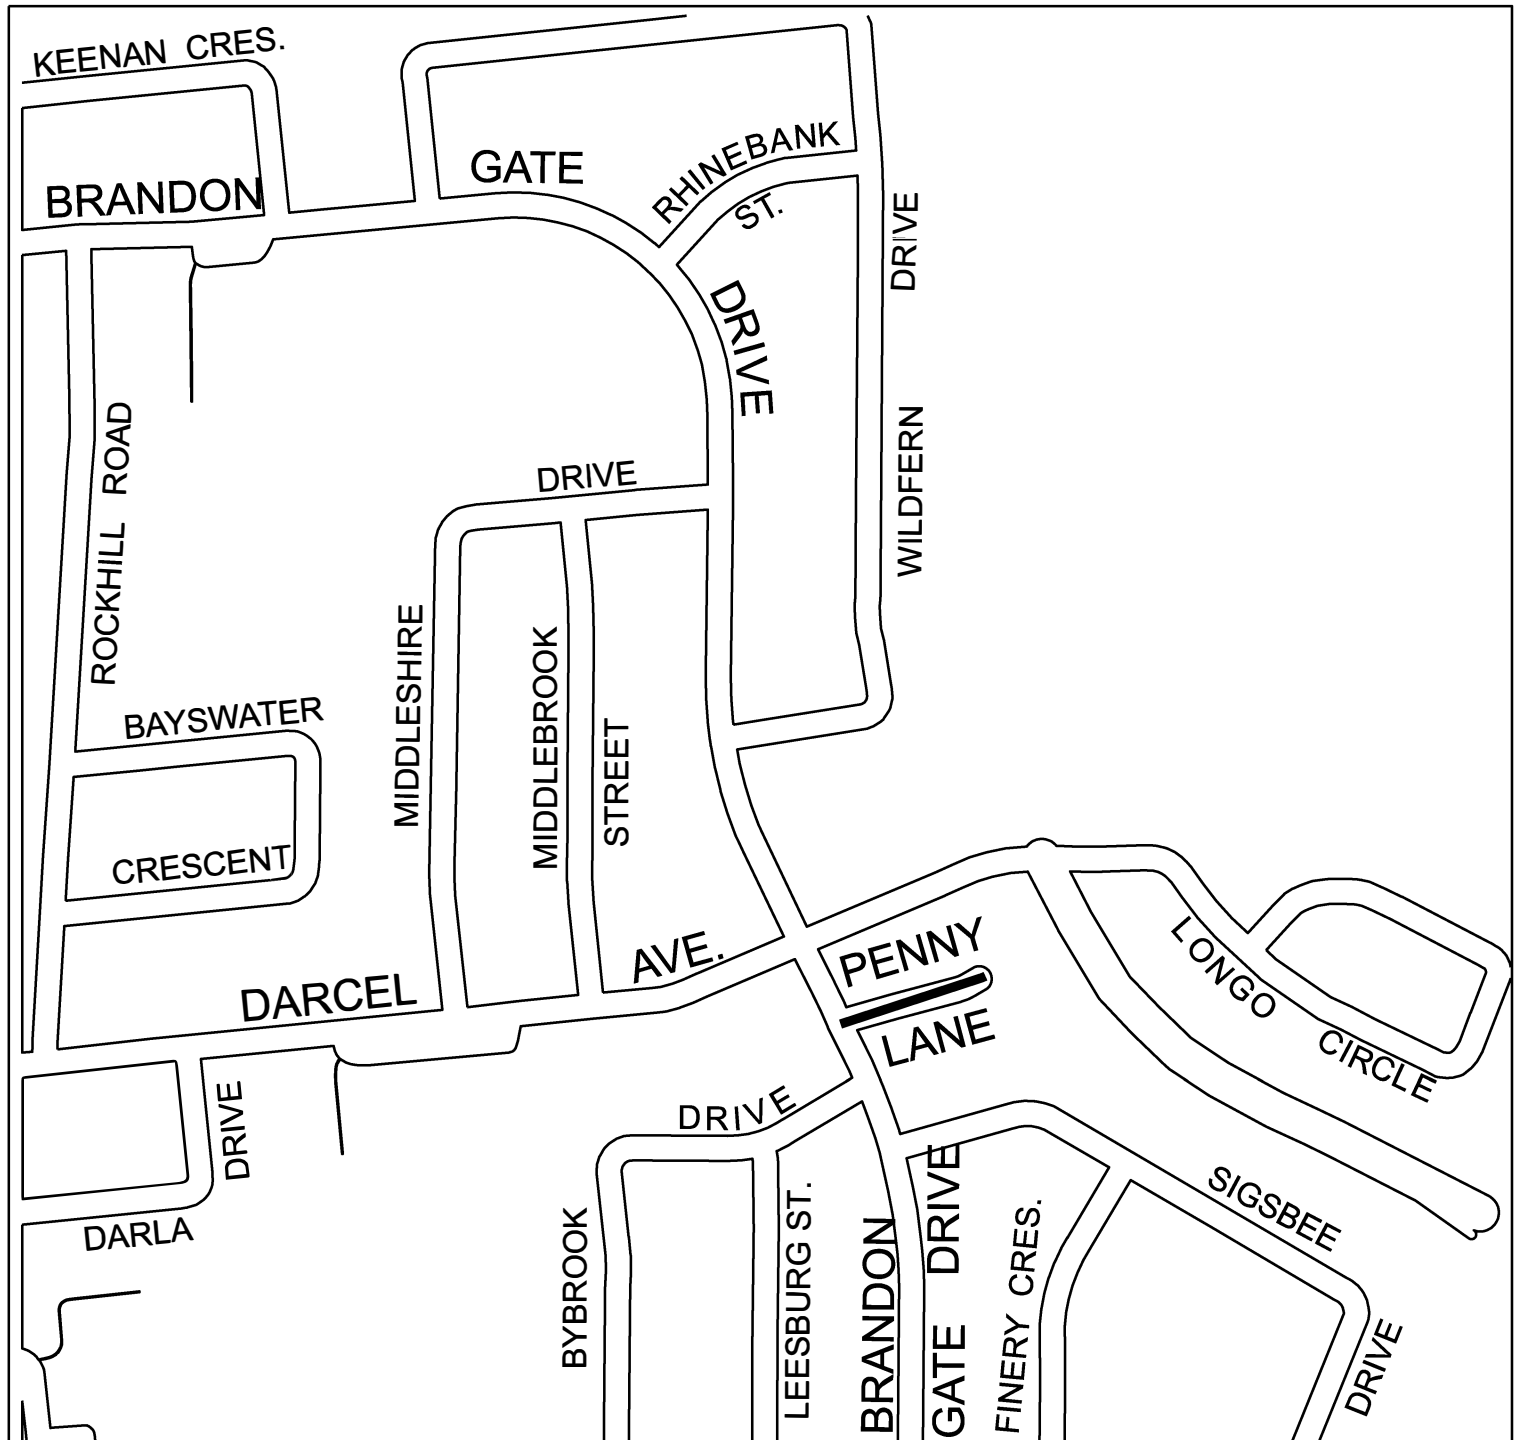

PUBLIC WORKS

10 PEEL CENTRE DRIVE - SUITE B, 4th FLOOR, BRAMPTON ON L6T 4B9 (905) 791-7800