



LEGEND

PROP. WATERMAIN




MURDOCH DRIVE

FROM MAJOR WILLIAM SHARPE DR. TO
93M WEST OF MAJOR WILLIAM SHARPE DR.

COUNCILLORS : P. VICENTE/ R. SANTOS (WARD 5)

PHONE: 905-791-7800 EXT: 4409

EMAIL: construction@peelregion.ca

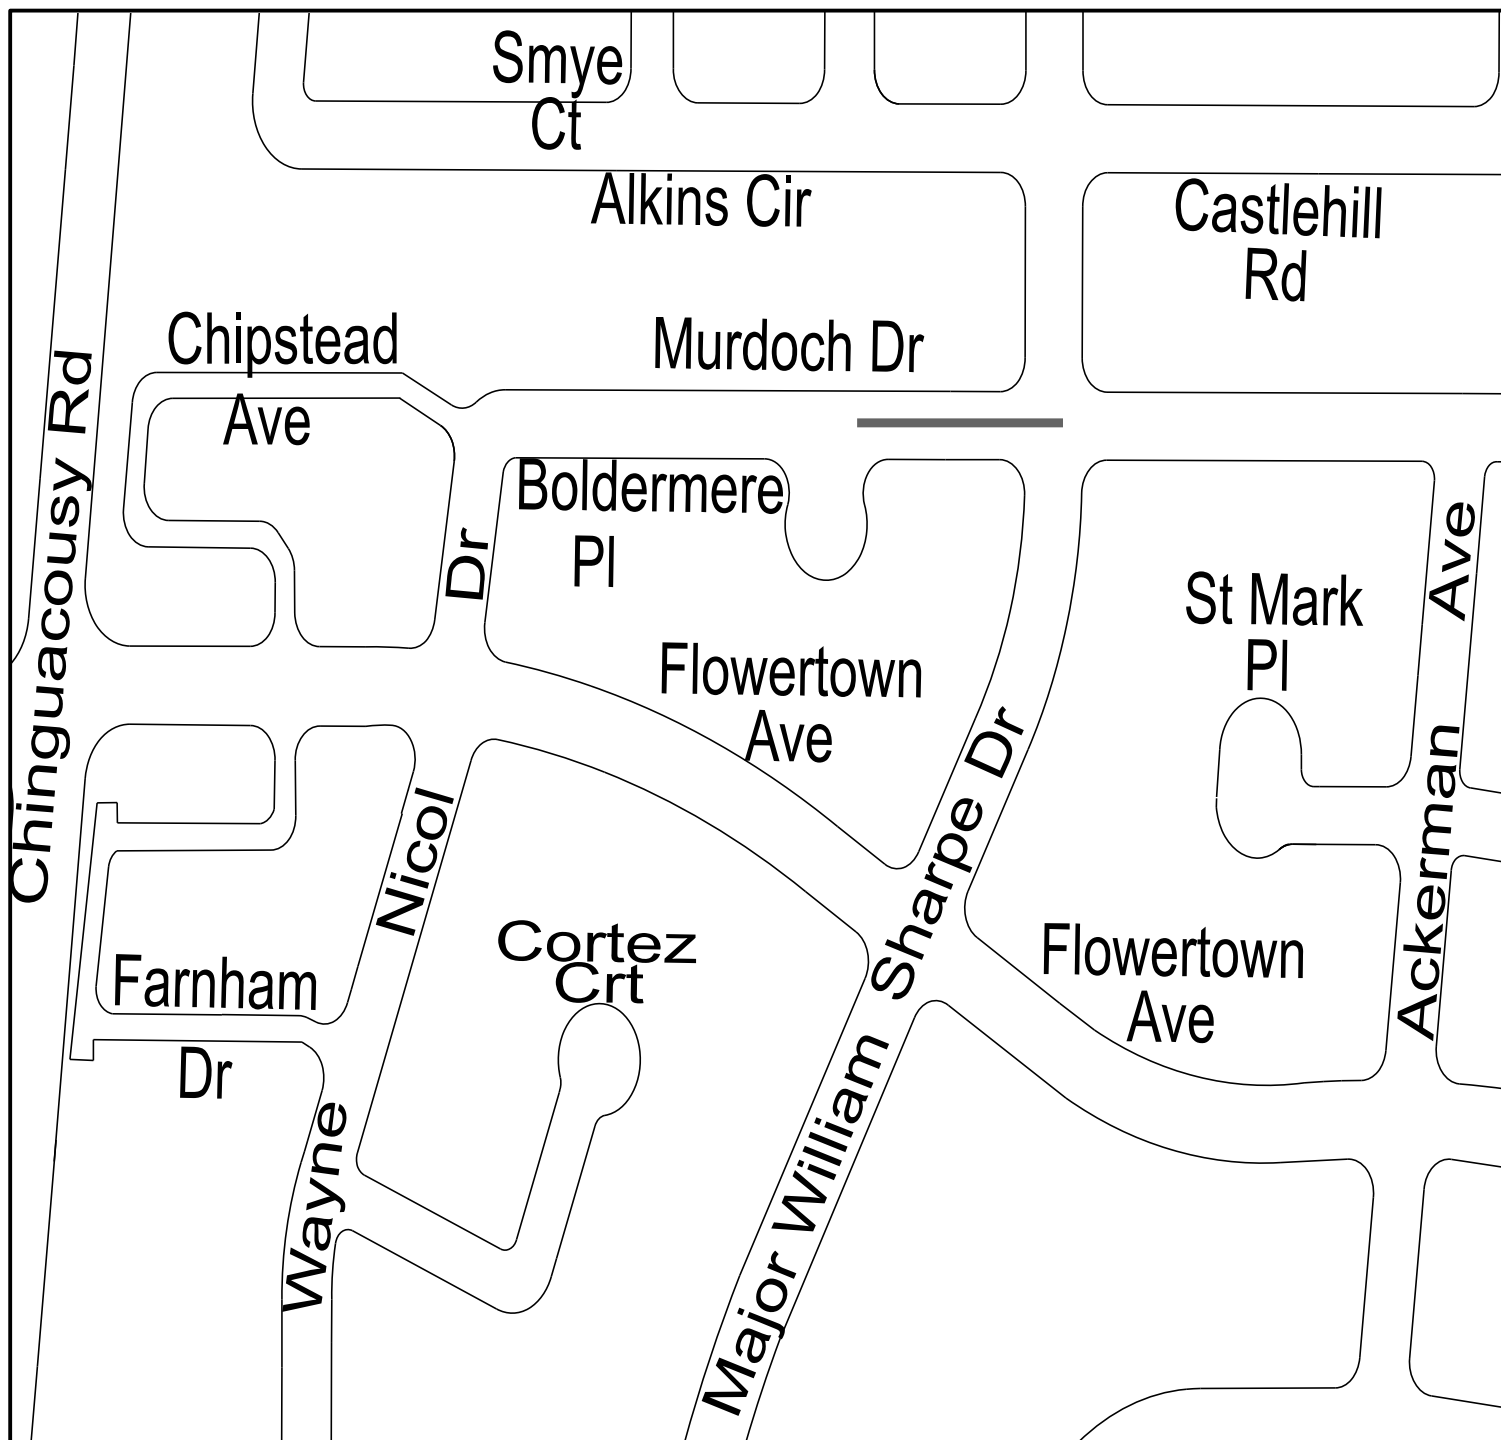



LEGEND


TALBOT STREET

FROM VODDEN STREET TO ENGLISH STREET

COUNCILLORS : P. VICENTE/ R.SANTOS (WARD 1)

PHONE: 905-791-7800 EXT: 4409
EMAIL: construction@peelregion.ca

PROP. WATERMAIN ———

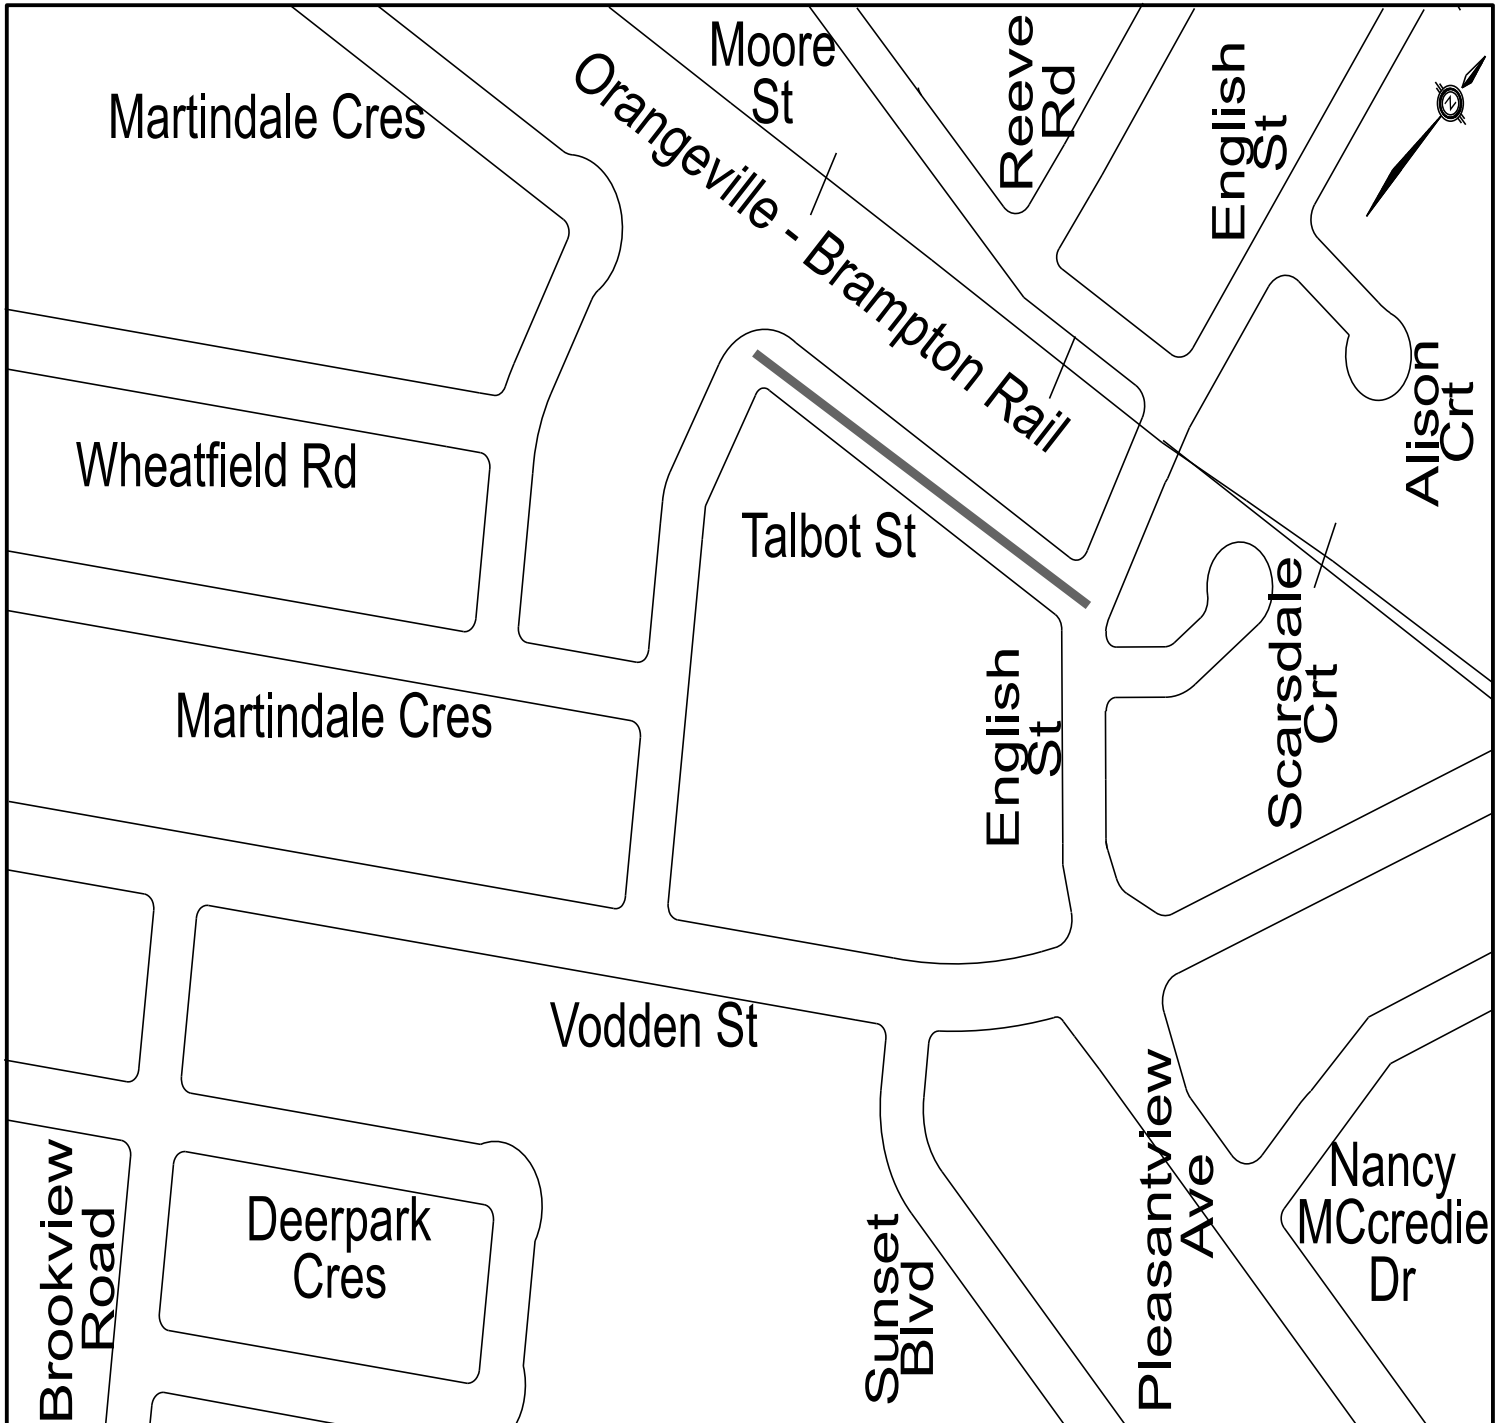



LEGEND

SHALLIMAR COURT


CUL DE SAC WATERMAIN LOOPING

COUNCILLORS : P. VICENTE/R. SANTOS (WARD 5)

PHONE: 905-791-7800 EXT: 4409

EMAIL: construction@peelregion.ca

PROP. WATERMAIN

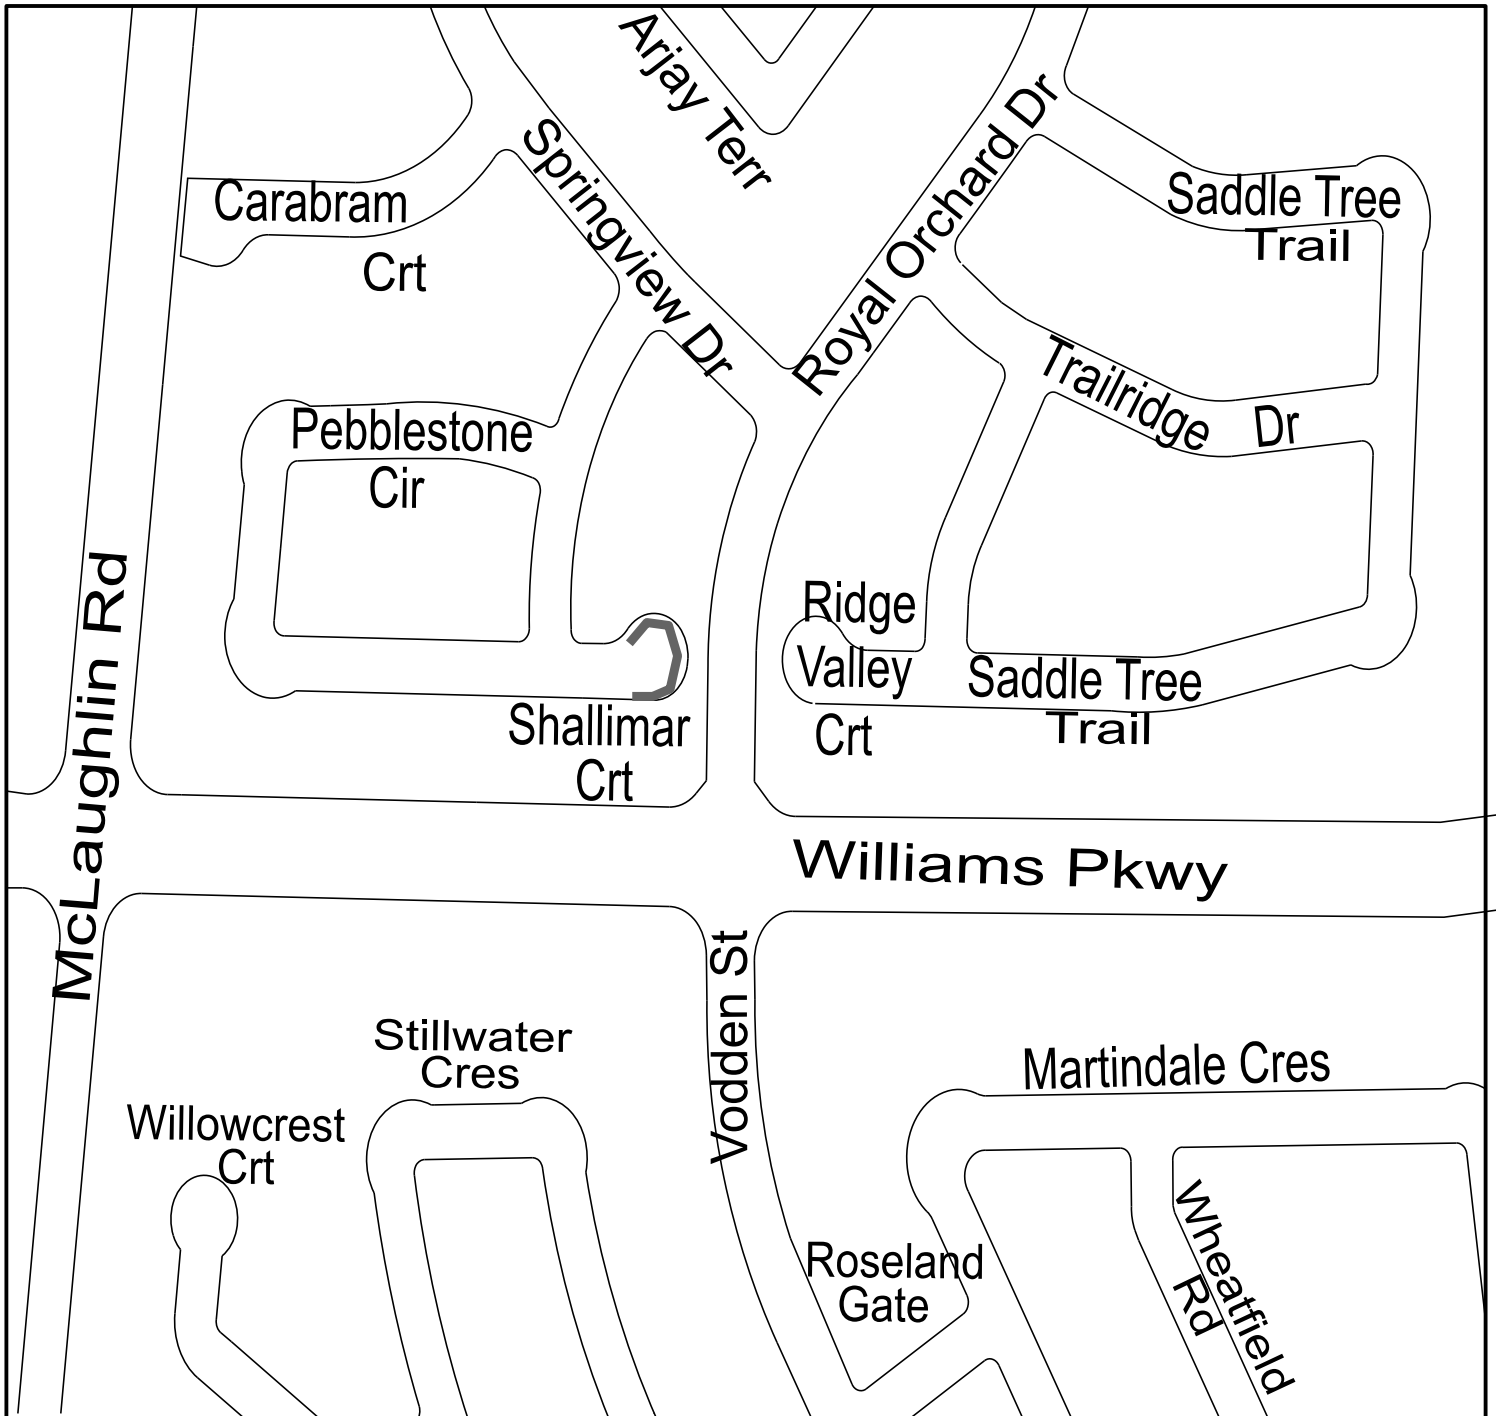



LEGEND

PROP. WATERMAIN —



PROJECT 24-1340B

NORTHUMBERLAND PLACE

CUL DE SAC WATERMAIN LOOPING

COUNCILLORS : P. FORTINI (WARD 7)

PHONE: 905-791-7800 EXT: 4409

EMAIL: construction@peelregion.ca

