



LEGEND

PROP. SANITARY




VICTORIA CRESCENT

FROM ORENDA ROAD (START) TO ORENDA ROAD (END)

PHONE: 905-791-7800 EXT: 4409

EMAIL: Construction@peelregion.ca

COUNCILLOR: P. FORTINI (WARD 7)

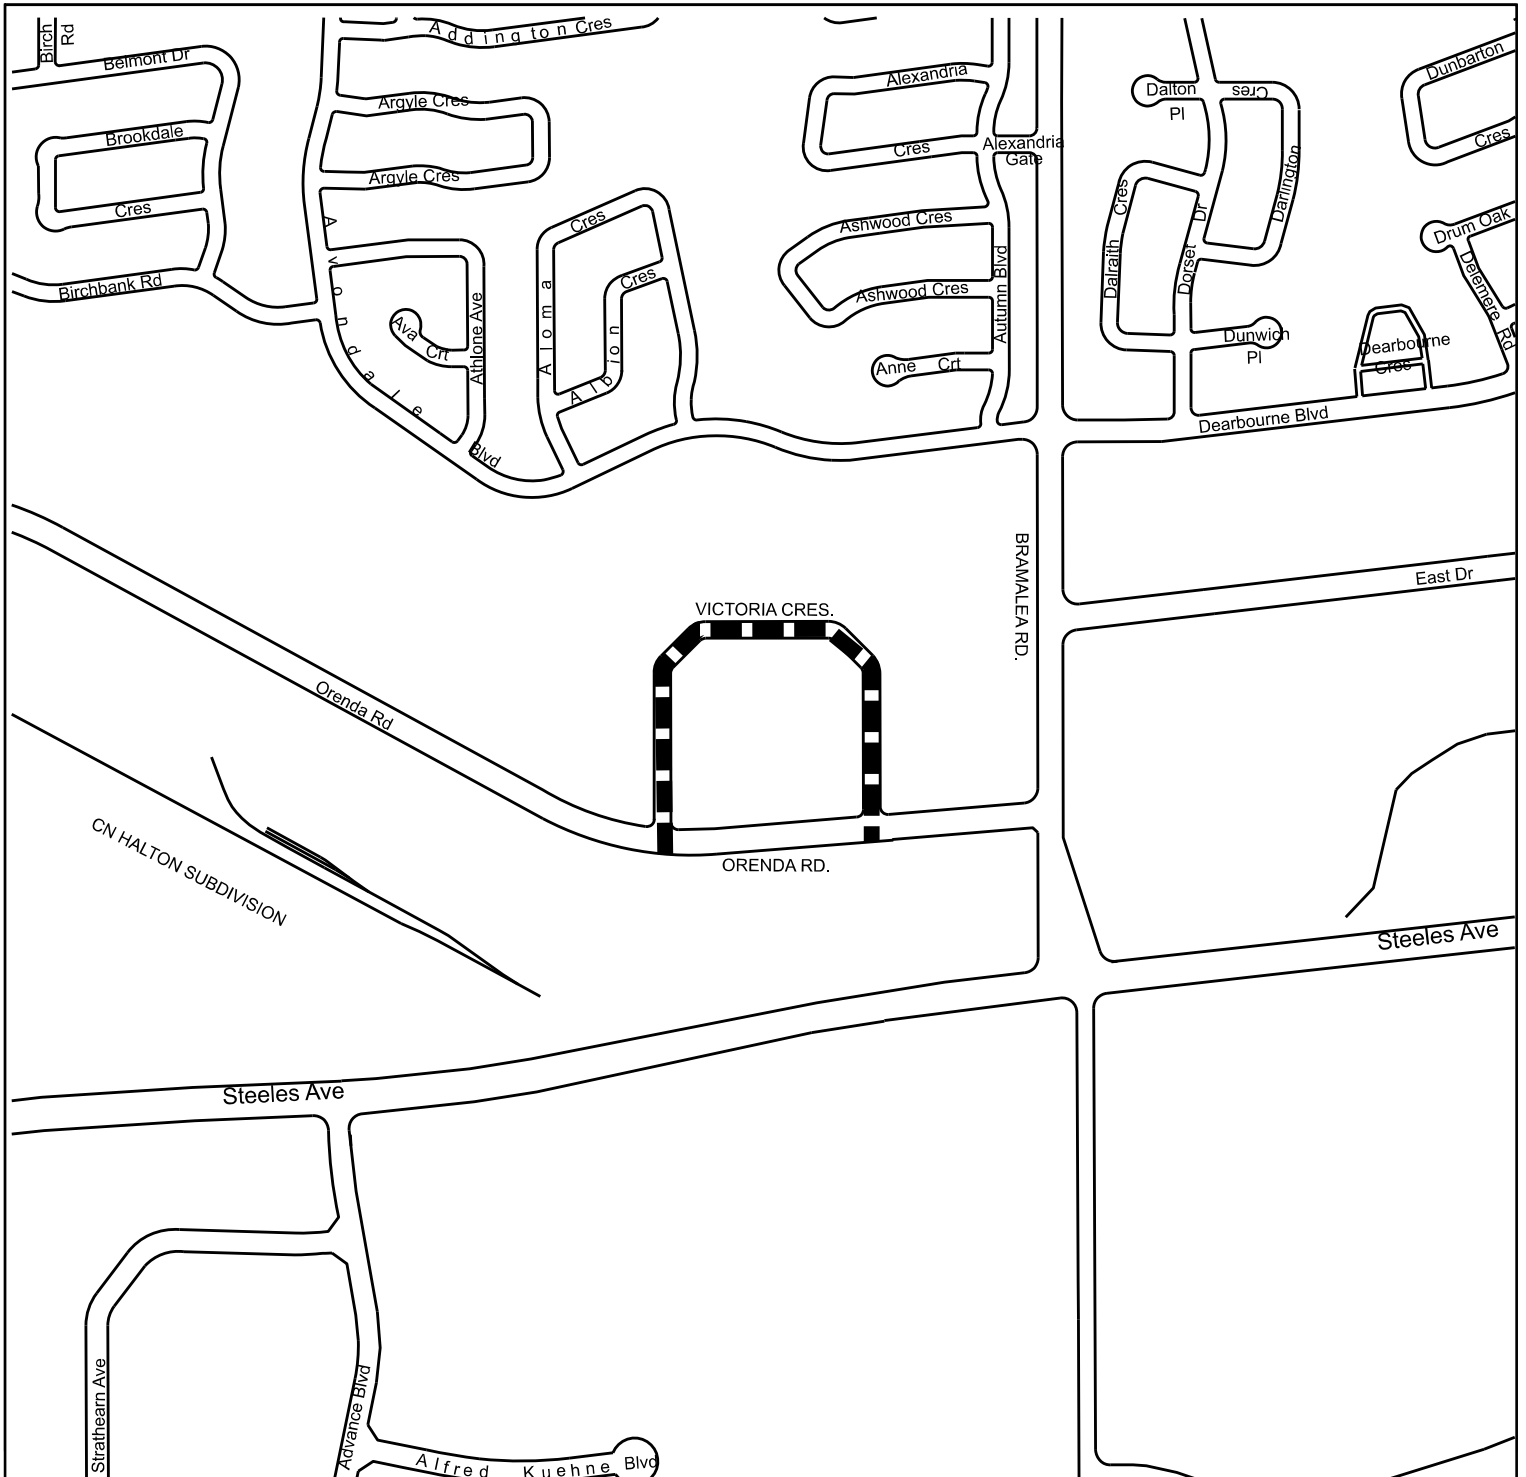

PUBLIC WORKS

10 PEEL CENTRE DRIVE - SUITE B, 4th FLOOR, BRAMPTON ON L6T 4B9 (905) 791-7800