

LEGEND

— PROP. WATERMAIN



PROJECT 24-1310C


BURNHAMTHORPE RD. W

FROM ERIN MILLS PARKWAY
TO MISSISSAUGA ROAD

COUNCILLOR: MATT MAHONEY

PHONE: 905-791-7800 EXT: 4409

EMAIL: construction@peelregion.ca

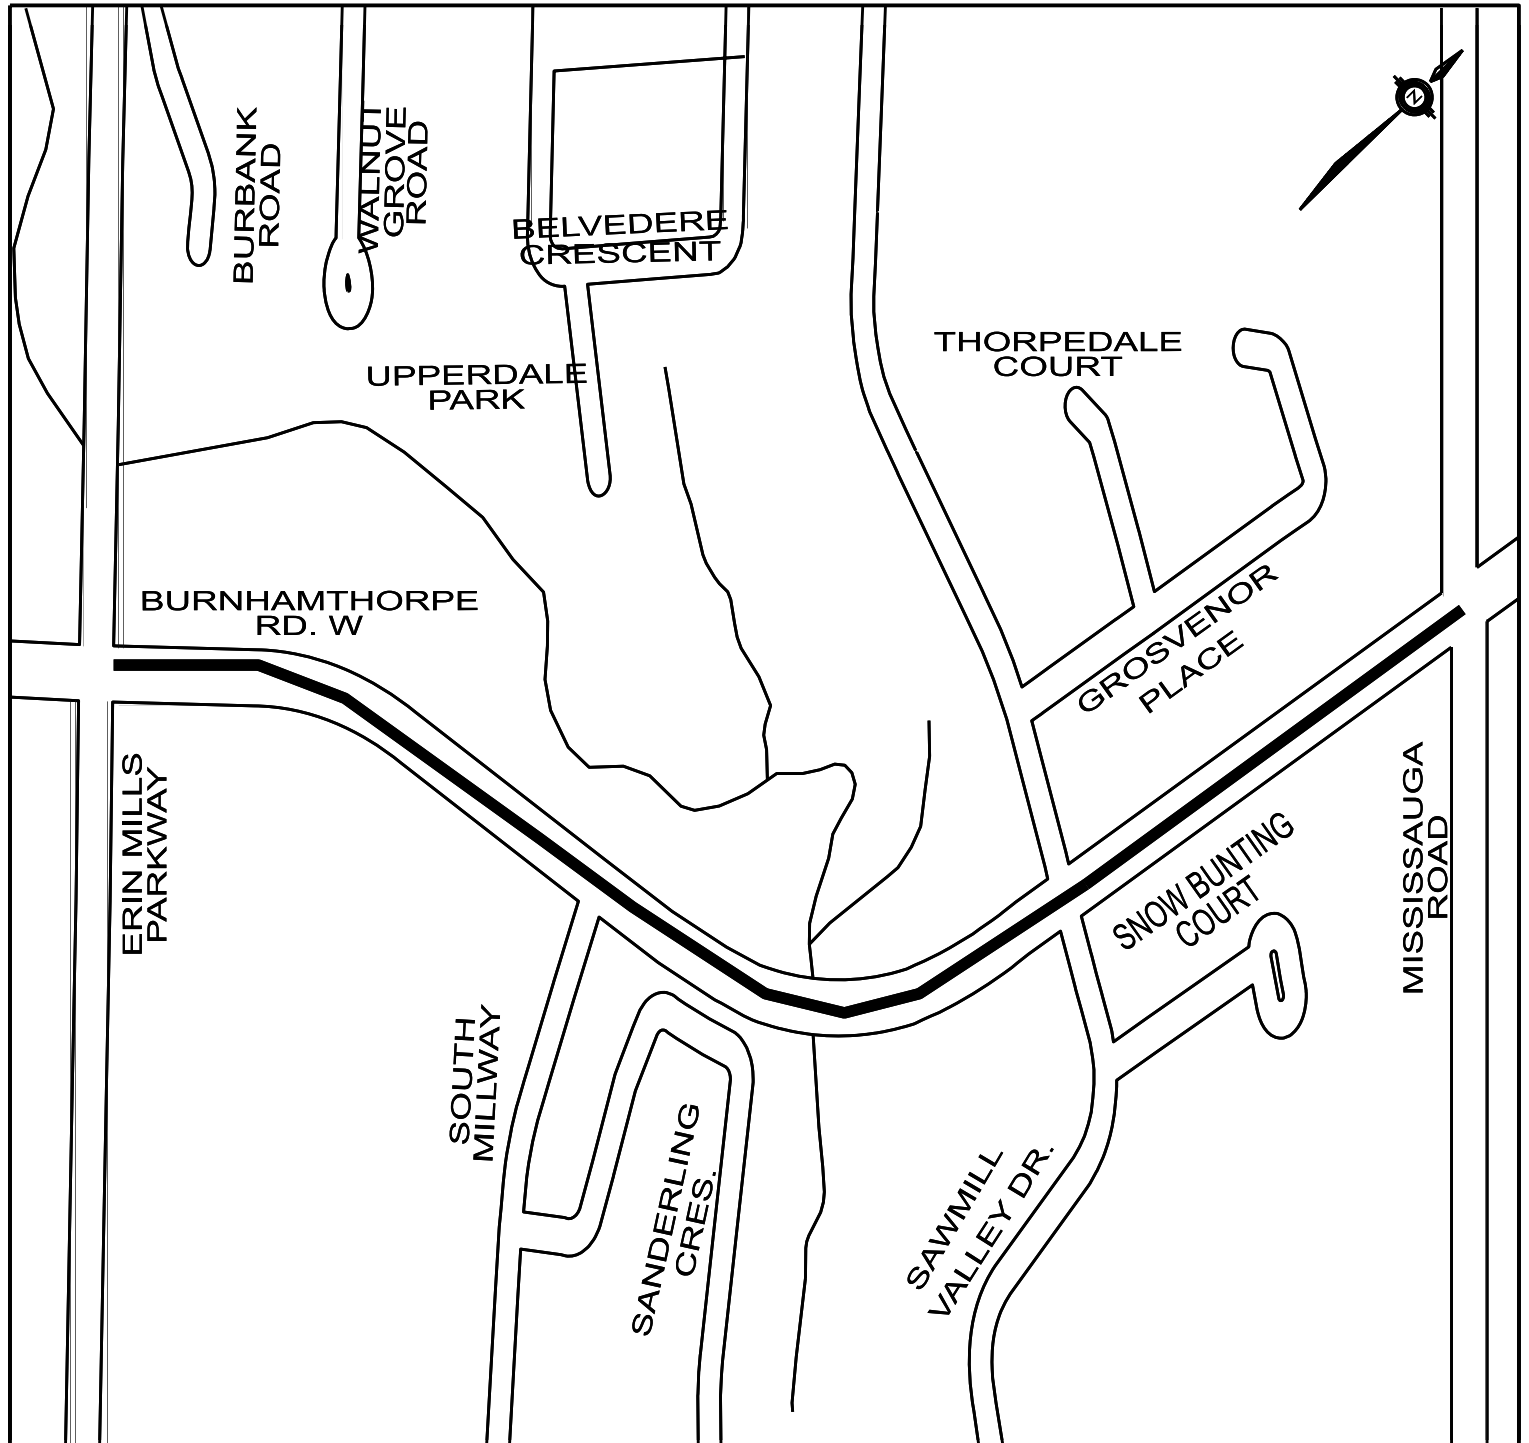

PUBLIC WORKS

10 PEEL CENTRE DRIVE - SUITE B, 4th FLOOR, BRAMPTON ON L6T 4B9 (905) 791-7800