



LEGEND

PROPOSED WATERMAIN



PROJECT 24-1370B


VAUGHAN DRIVE

TOWN OF CALEDON

COUNCILLORS : LYNN KIERNAN (WARD 1)

PHONE: 905-791-7800 EXT: 4409

EMAIL: construction@peelregion.ca

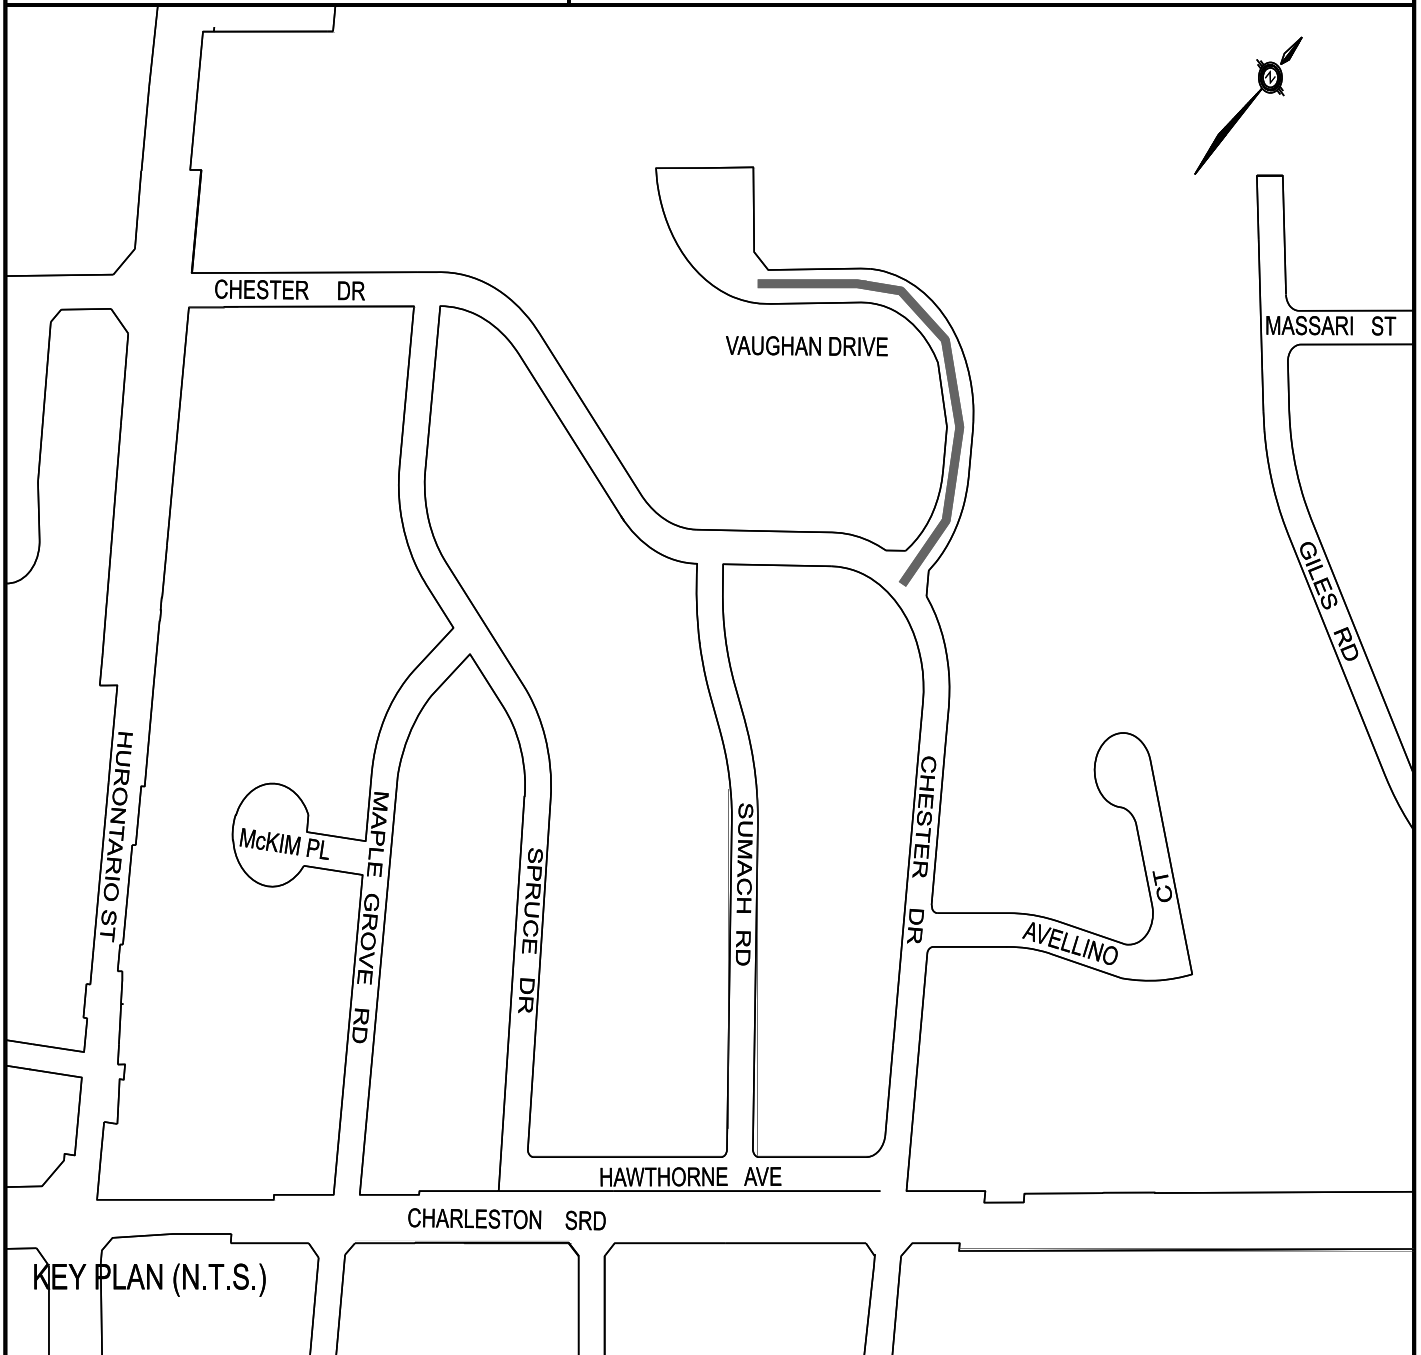

KEY PLAN (N.T.S.)

PUBLIC WORKS

10 PEEL CENTRE DRIVE - SUITE B, 4th FLOOR, BRAMPTON ON L6T 4B9 (905) 791-7800