



LEGEND

PROP. WATERMAIN



**Region
of Peel**
working with you

PROJECT 23-1310H

COPENHAGEN ROAD
FROM DERRY ROAD TO DERRY ROAD


QUETTA MEWS

COPENHAGEN ROAD TO THE END

COUNCILLOR : MARTIN REID, MISSISSAUGA (WARD 9)

PHONE: 905-791-7800 EXT: 4409

EMAIL: construction@peelregion.ca

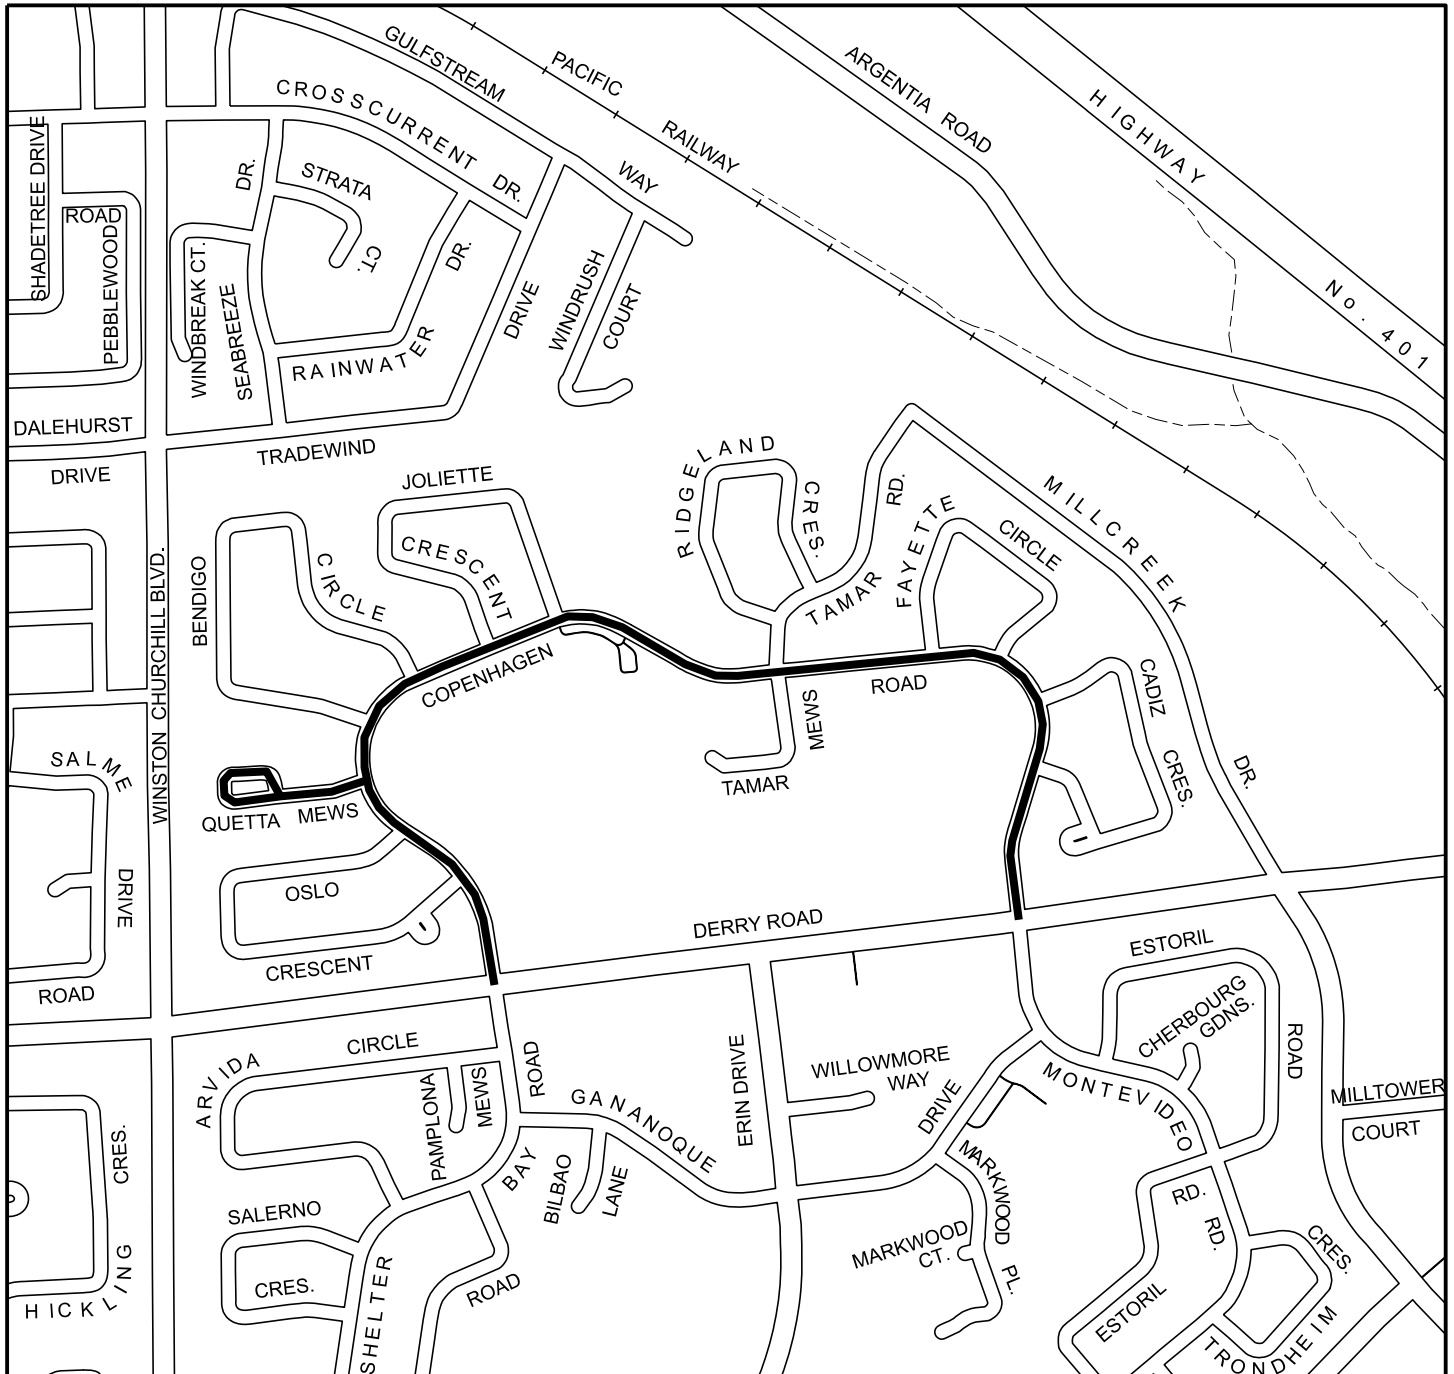

PUBLIC WORKS

10 PEEL CENTRE DRIVE - SUITE B, 4th FLOOR, BRAMPTON ON L6T 4B9 (905) 791-7800



LEGEND

PROP. WATERMAIN



**Region
of Peel**

working with you

PROJECT 23-1310H

GAFNEY DRIVE

FROM THOMAS STREET TO BONHAM BLVD.


MERRYDREW COURT

FROM GAFNEY DRIVE TO THE END

COUNCILLOR :BRAD BUTT, MISSISSAUGA WARD 11

PHONE: 905-791-7800 EXT: 4409

EMAIL: construction@peelregion.ca

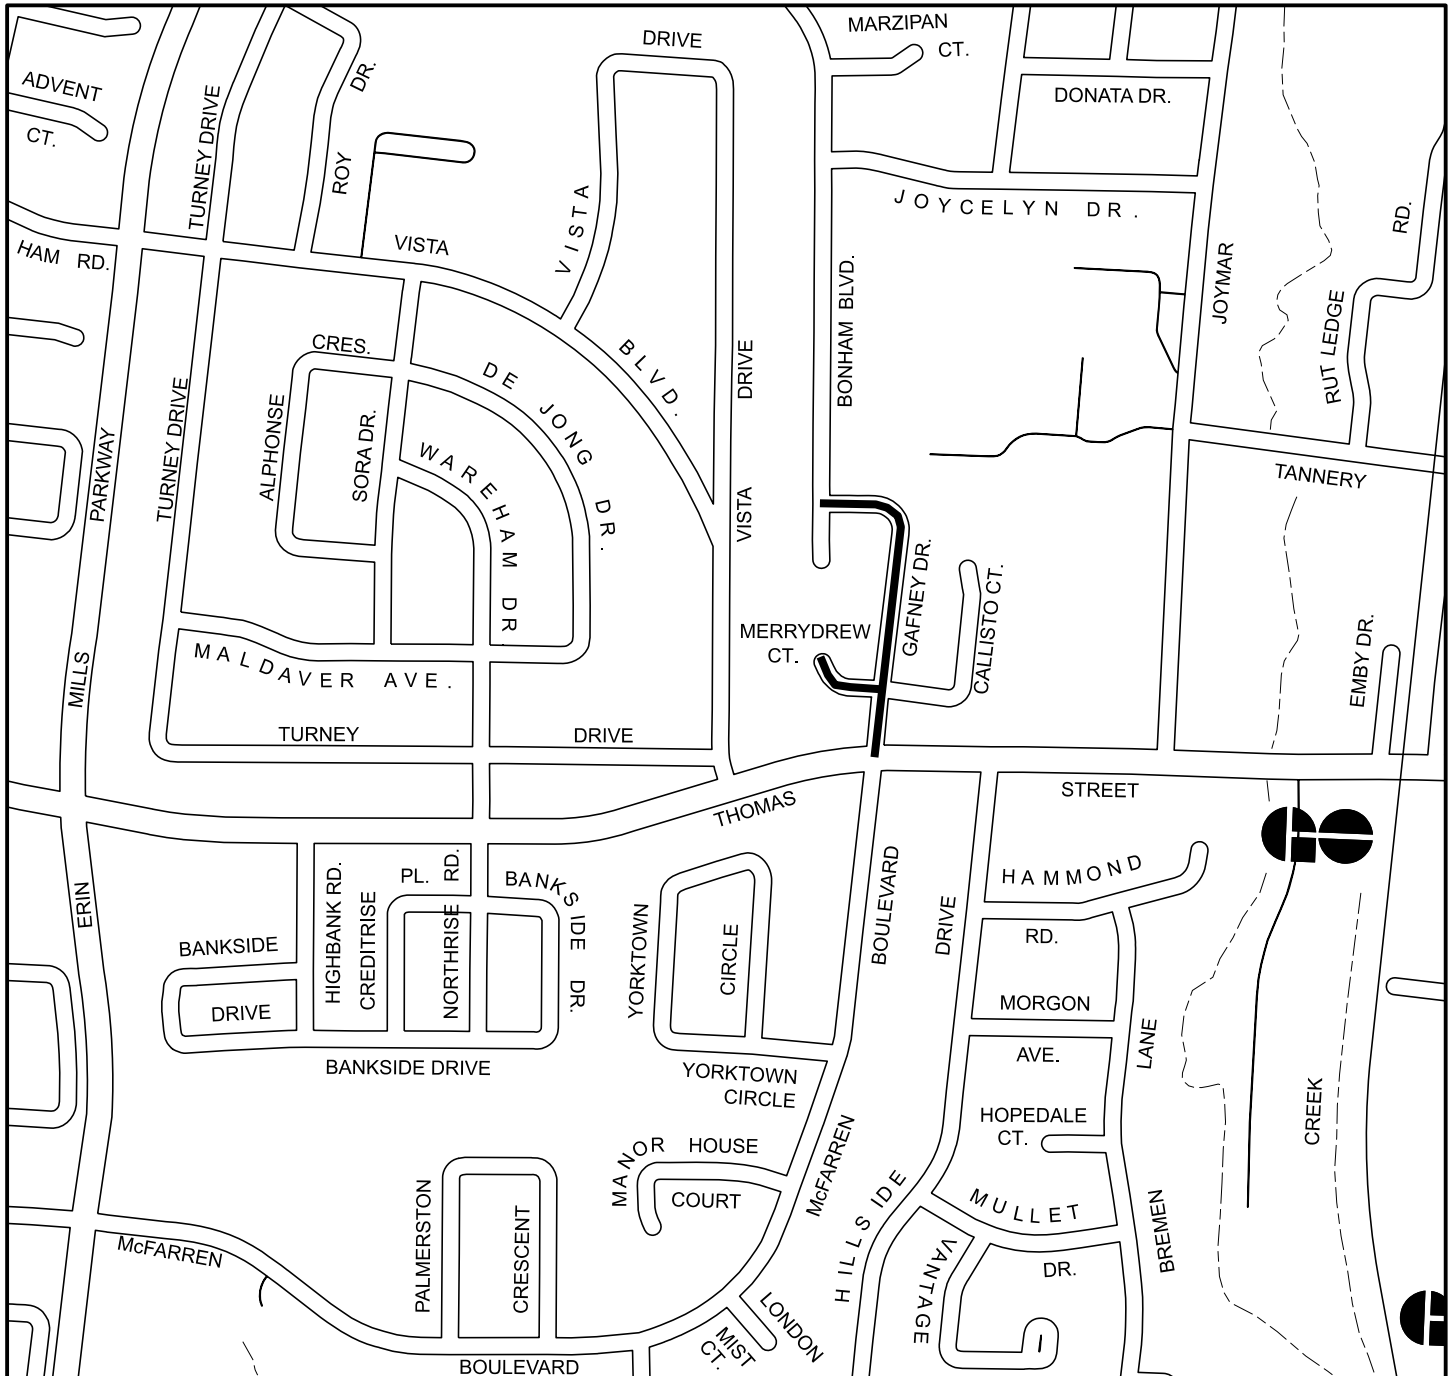

PUBLIC WORKS

10 PEEL CENTRE DRIVE - SUITE B, 4th FLOOR, BRAMPTON ON L6T 4B9 (905) 791-7800



working with you

**PROJECT 23-1310H /
23-2300C**

LEGEND

PROP. WATERMAIN

PROP. SANITARY




**CHIGWEL CRT. & CHINOOK DRIVE
PROP. WATERMAIN REPLACEMENT**

**CATALPA ROAD
PROP. SANITARY REPLACEMENT**

PHONE: 905-791-7800 EXT: 4409

EMAIL: construction@peelregion.ca

COUNCILLOR : NATALIE HART, MISSISSAUGA WARD 5

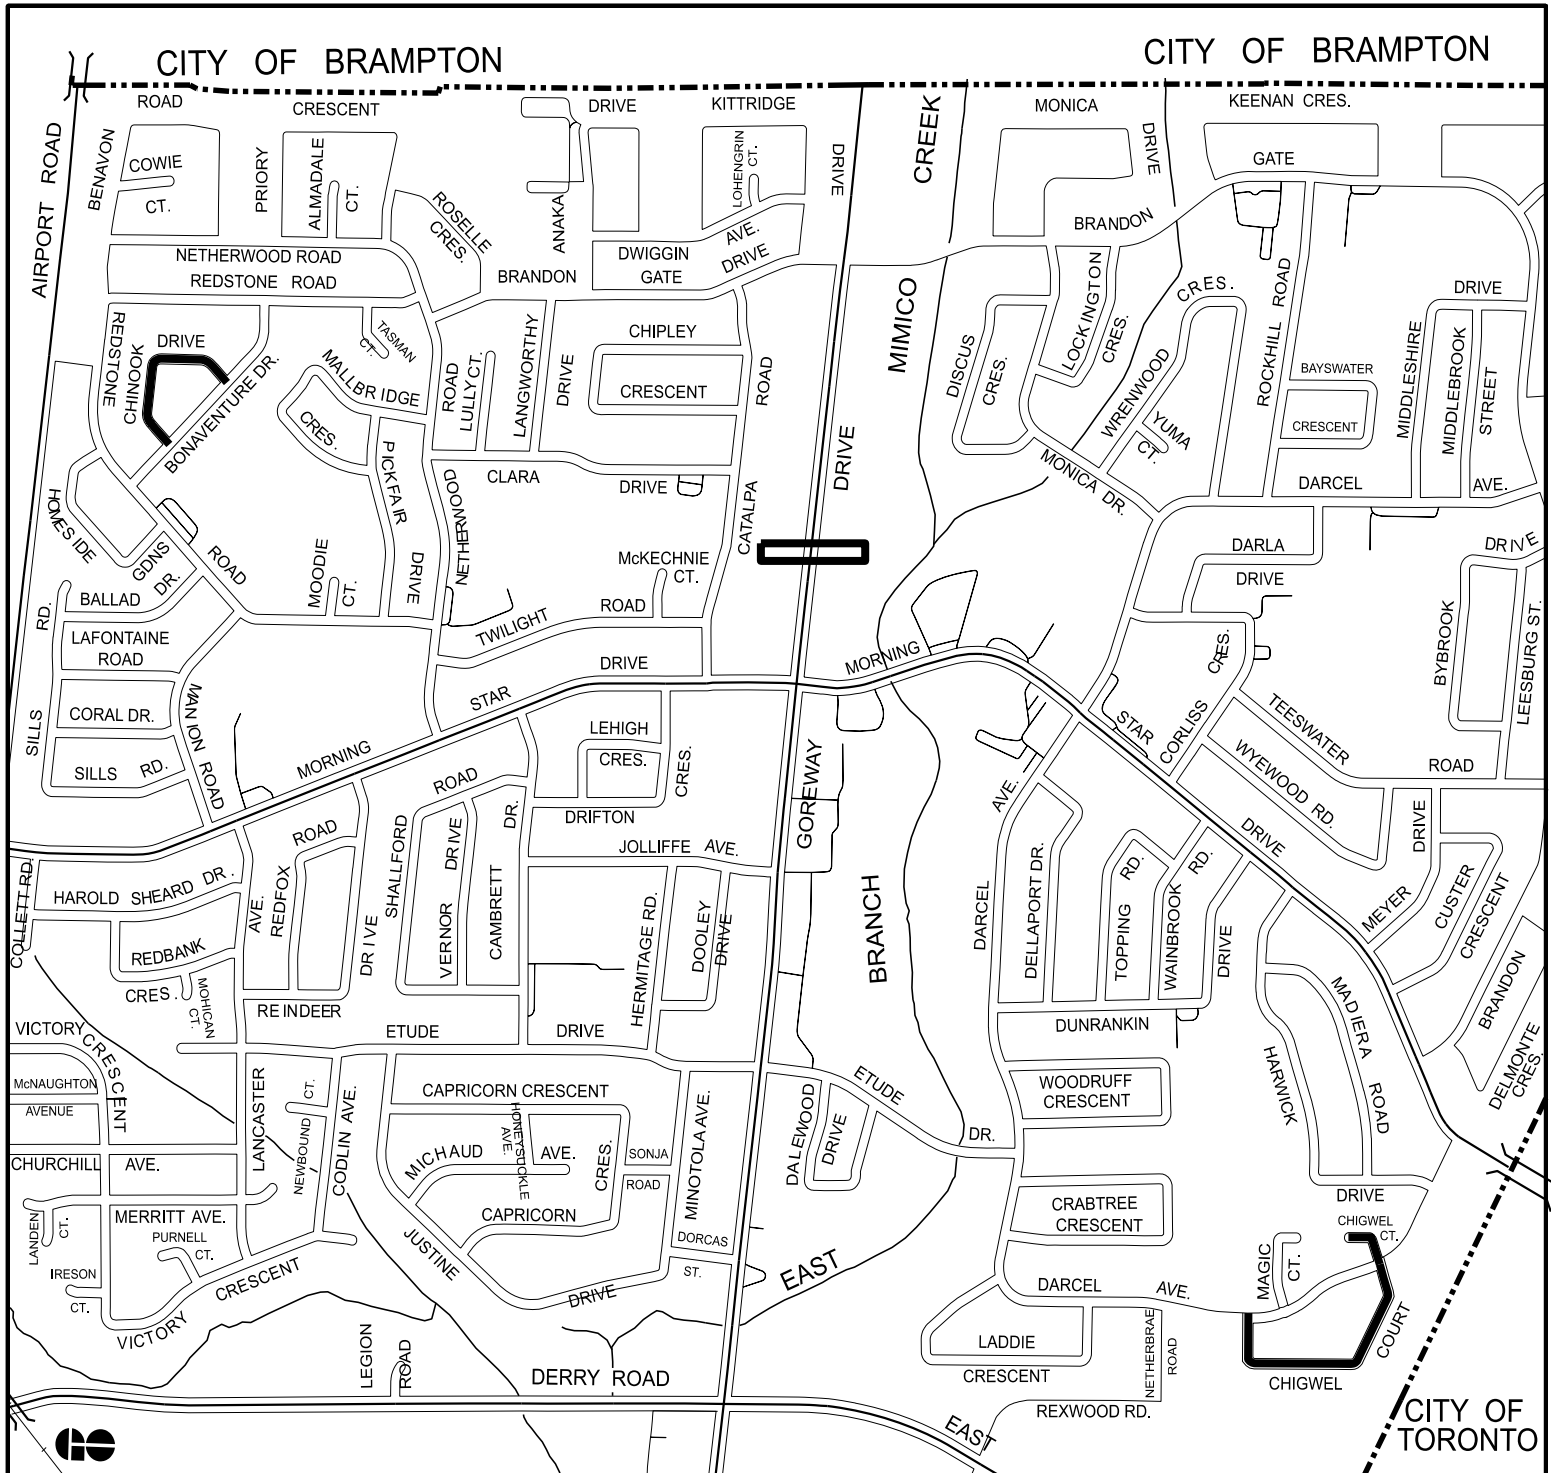

PUBLIC WORKS

10 PEEL CENTRE DRIVE - SUITE B, 4th FLOOR, BRAMPTON ON L6T 4B9 (905) 791-7800