



**Region
of Peel**
working with you

PROJECT 23-1310F

LEGEND

PROP. WATERMAIN




BARBERTOWN ROAD

FROM EGLINTON AVENUE WEST TO THE CREEK

PHONE: 905-791-7800 EXT: 4409

EMAIL: construction@peelregion.ca

COUNCILLOR : Joe Horneck (Ward 6)

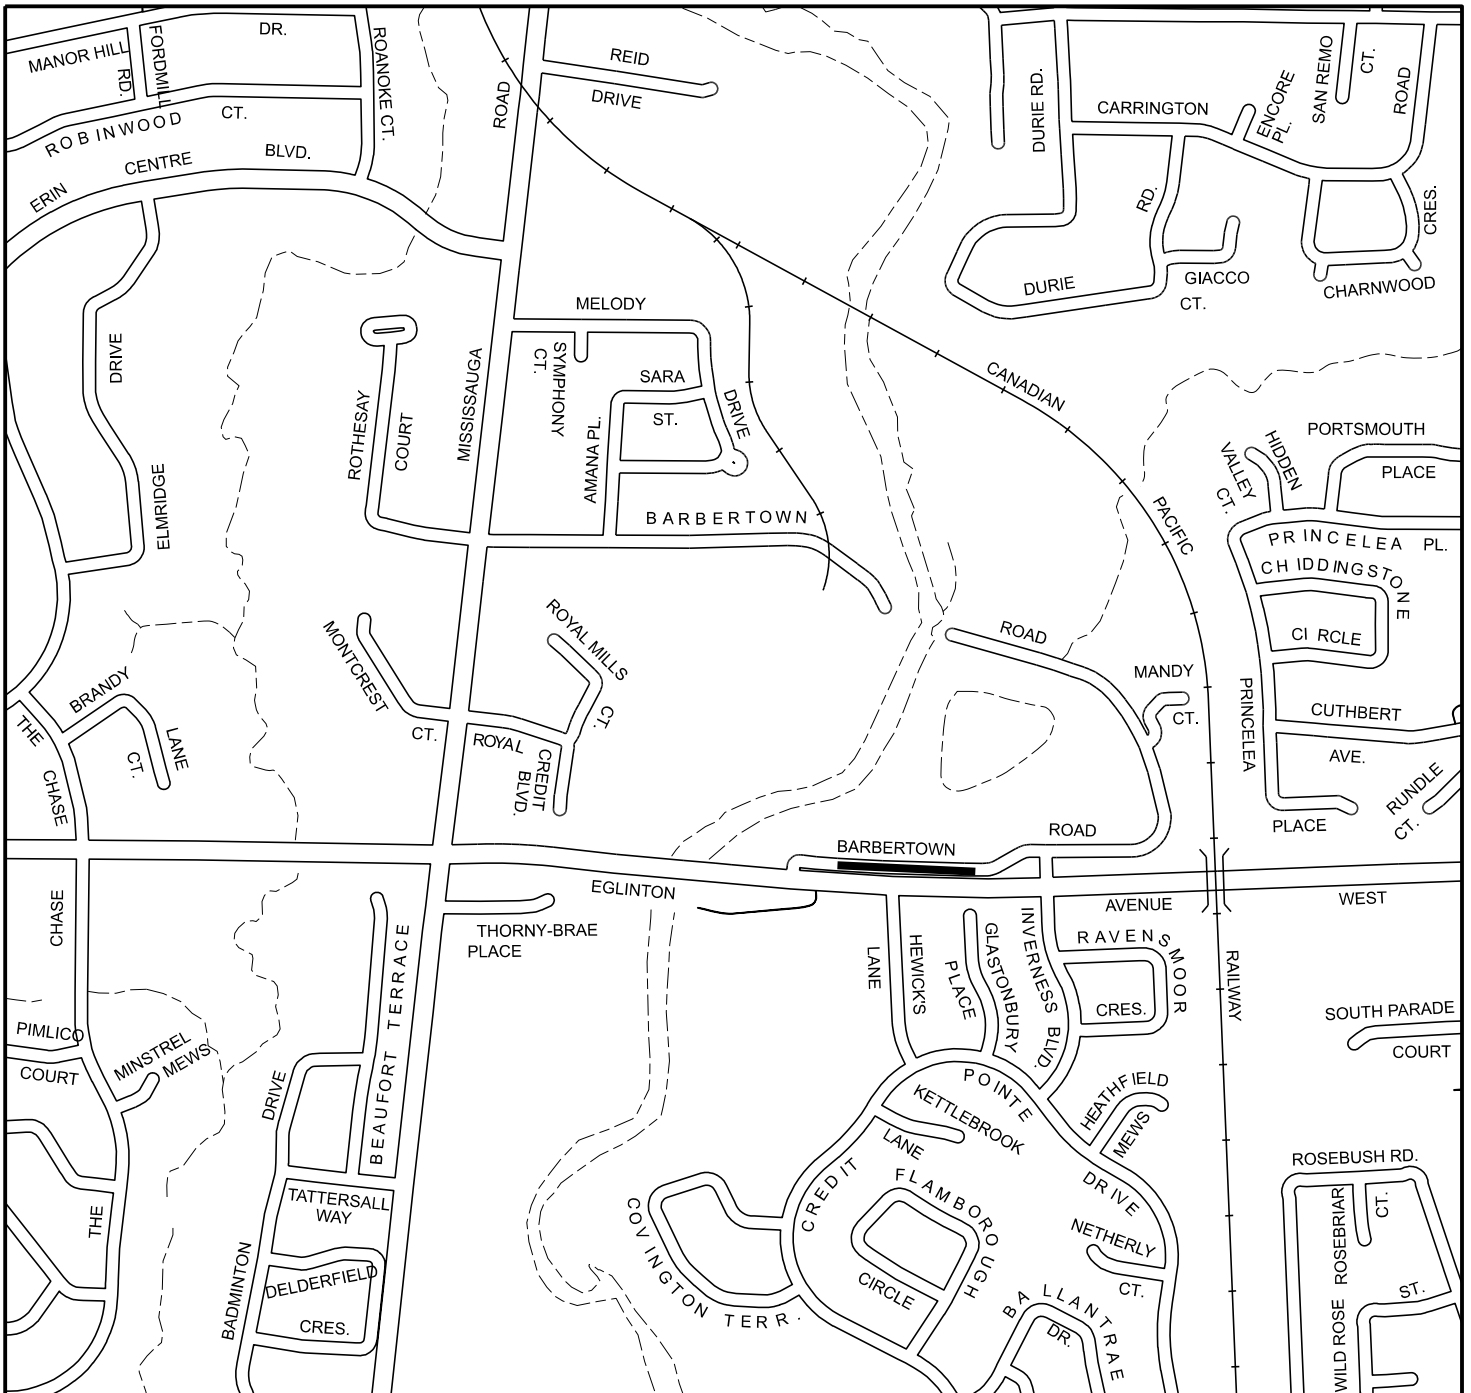

PUBLIC WORKS

10 PEEL CENTRE DRIVE - SUITE B, 4th FLOOR, BRAMPTON ON L6T 4B9 (905) 791-7800