

PROJECT 25-1340 F


MAIN STREET N, CHURCH STREET E

PROPOSED WATERMAIN REPLACEMENT



PHONE: 905-791-7800 EXT:4409
EMAIL: construction@peelregion.ca

COUNCILLORS: P. VICENTE & R. SANTOS, BRAMPTON WARD 1

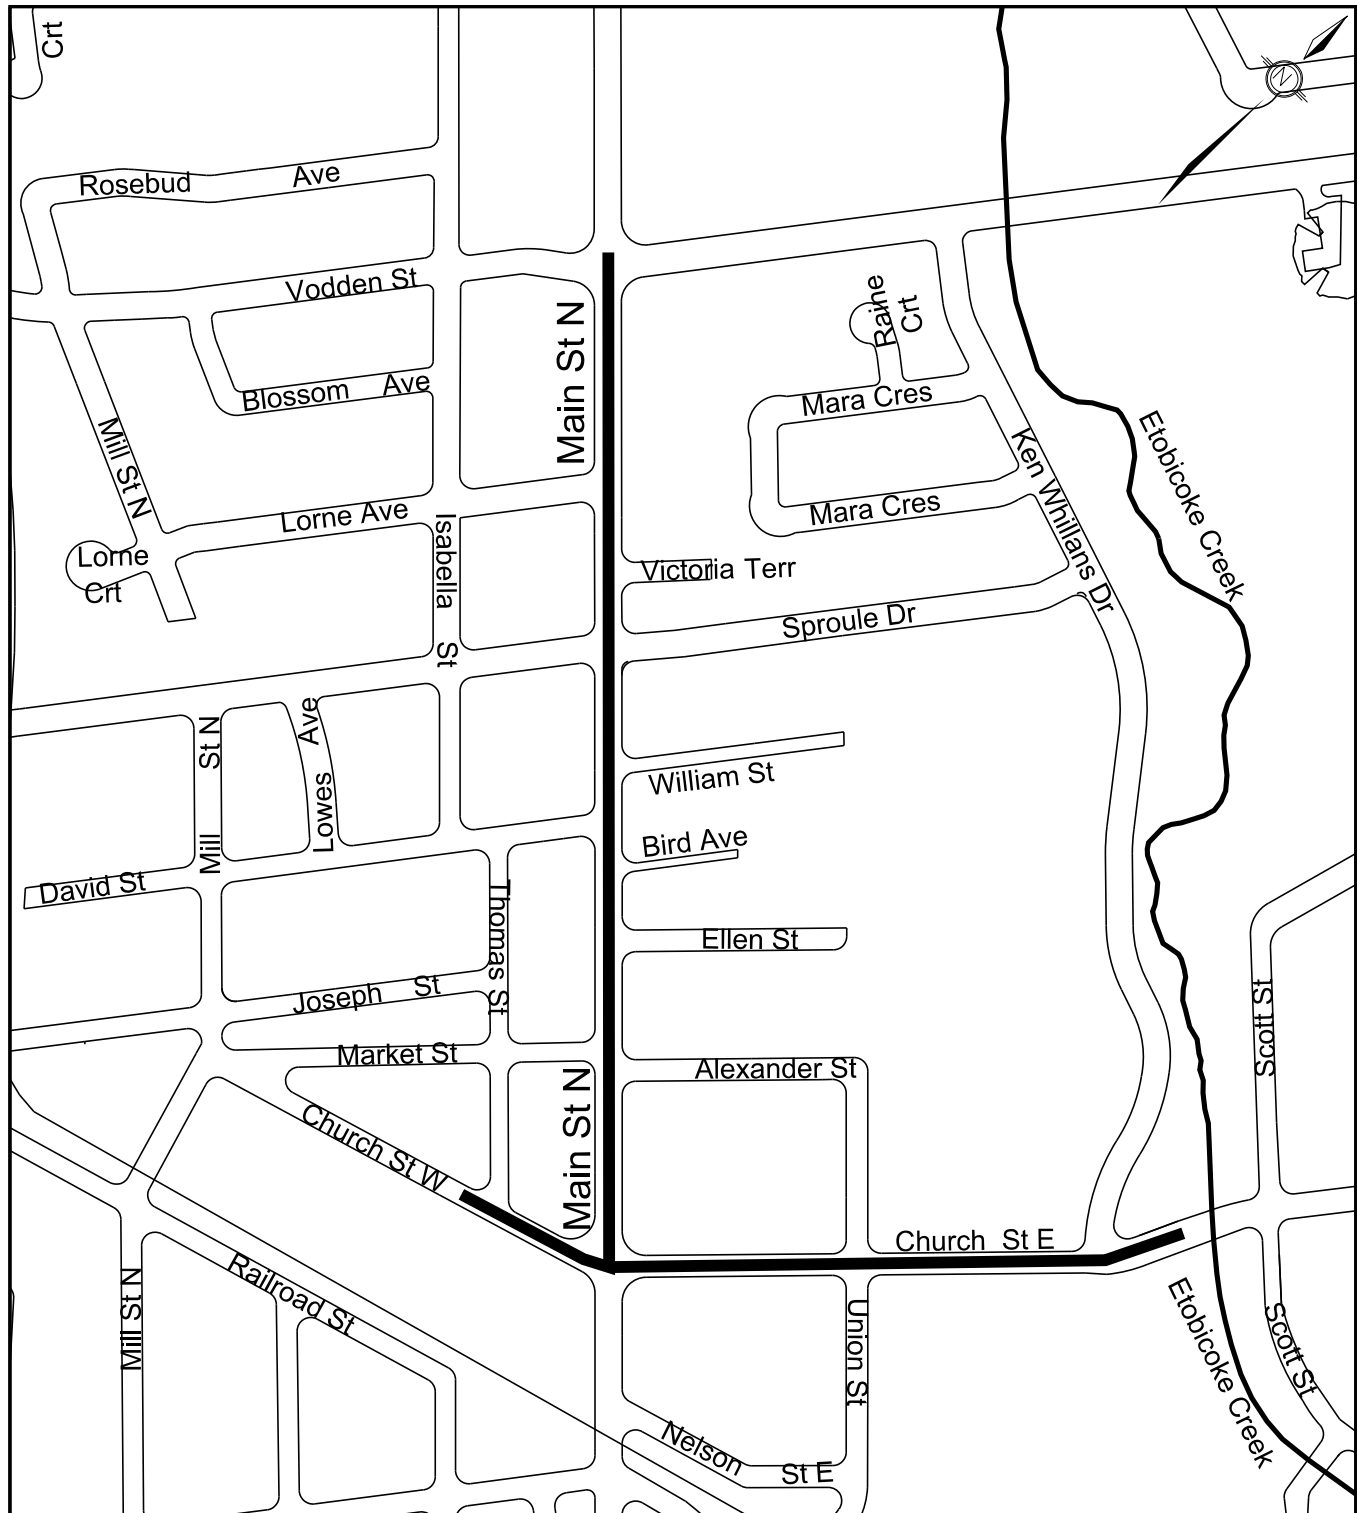

LEGEND:



PROP. WATERMAIN