

LEGEND

— PROP. WATERMAIN




PROJECT 24-1370A

KENTBRIDGE COURT FROM CRESTWOOD COURT TO END

COUNCILLOR: MARIO RUSSO

PHONE: 905-791-7800 EXT: 4409
EMAIL: construction@peelregion.ca

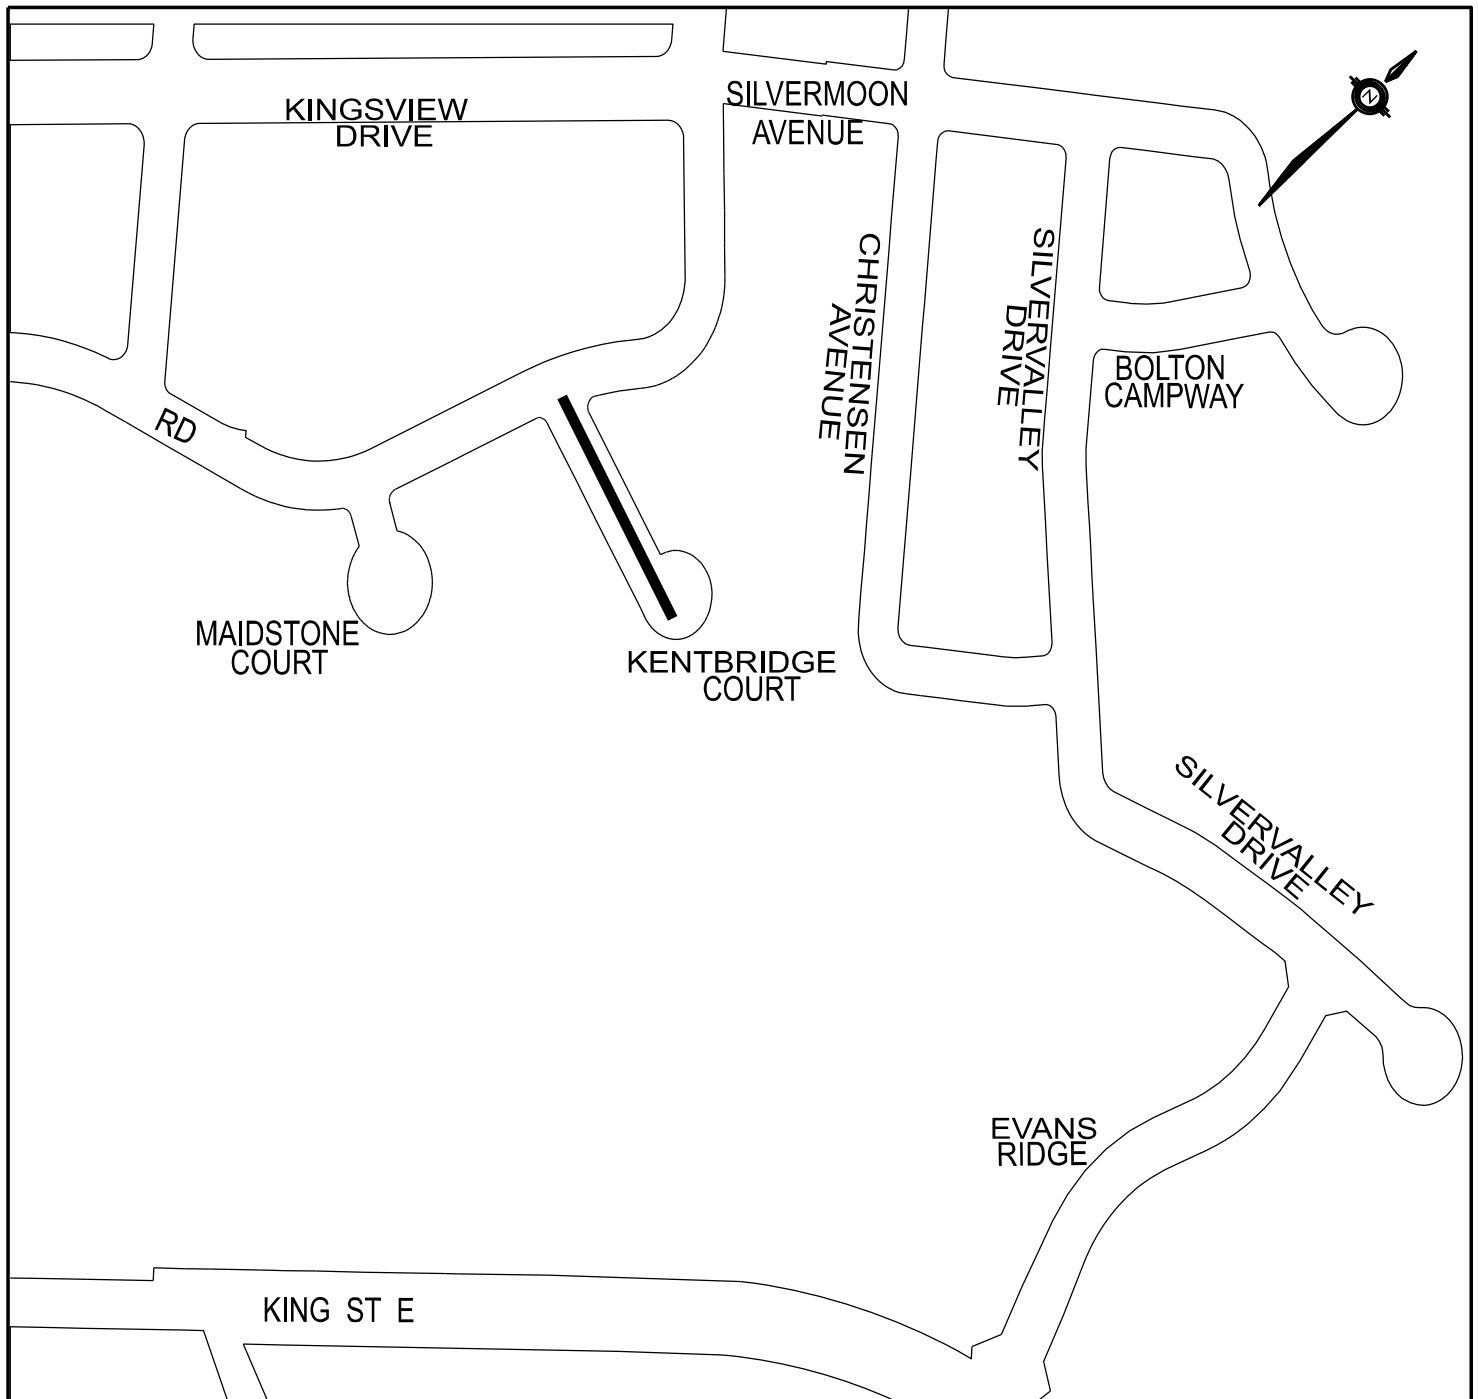

PUBLIC WORKS

10 PEEL CENTRE DRIVE - SUITE B, 4th FLOOR, BRAMPTON ON L6T 4B9 (905) 791-7800

LEGEND

— PROP. WATERMAIN




PROJECT 24-1370A

**HEATHER STREET
TERRY STREET**

COUNCILLOR: CHRISTINA EARLY

PHONE: 905-791-7800 EXT: 4409
EMAIL: construction@peelregion.ca

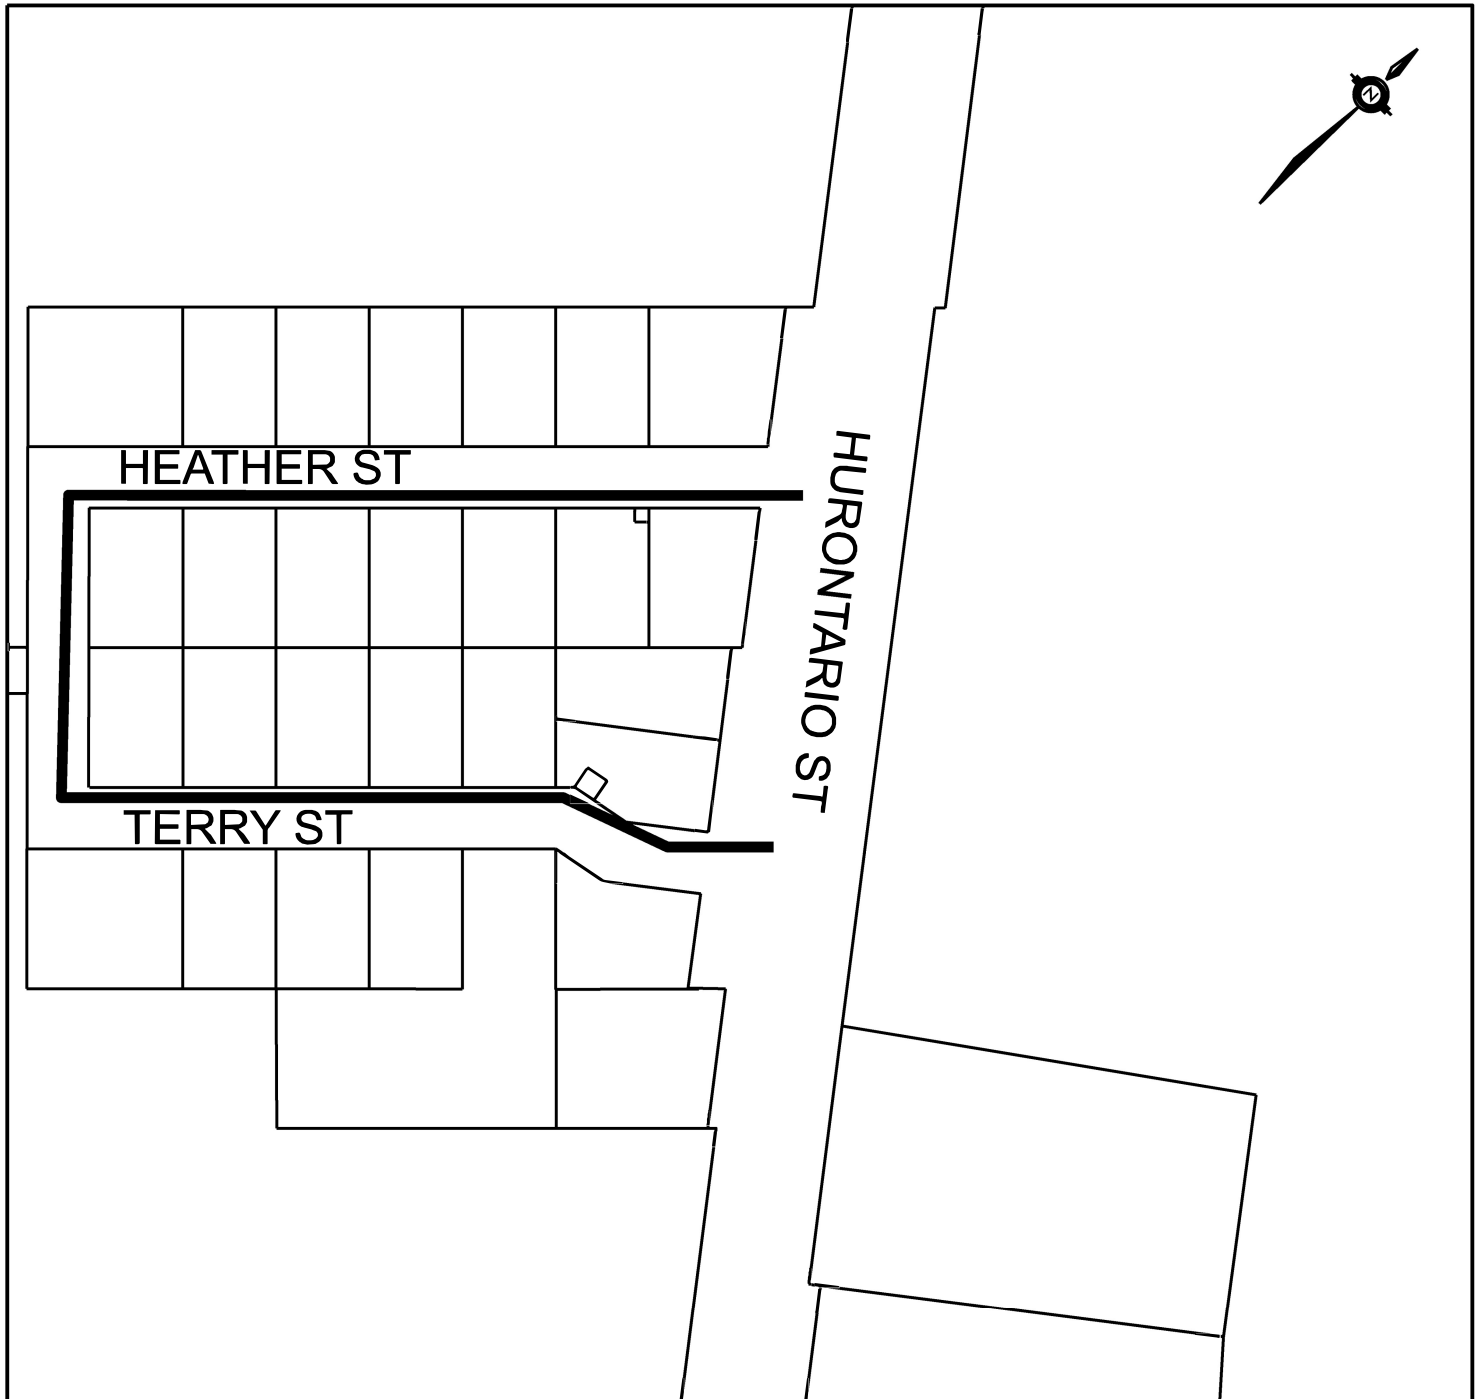

PUBLIC WORKS
10 PEEL CENTRE DRIVE - SUITE B, 4th FLOOR, BRAMPTON ON L6T 4B9 (905) 791-7800



LEGEND

PROPOSED WATERMAIN



PROJECT 24-1370B


VAUGHAN DRIVE

TOWN OF CALEDON

COUNCILLORS : LYNN KIERNAN (WARD 1)

PHONE: 905-791-7800 EXT: 4409

EMAIL: construction@peelregion.ca

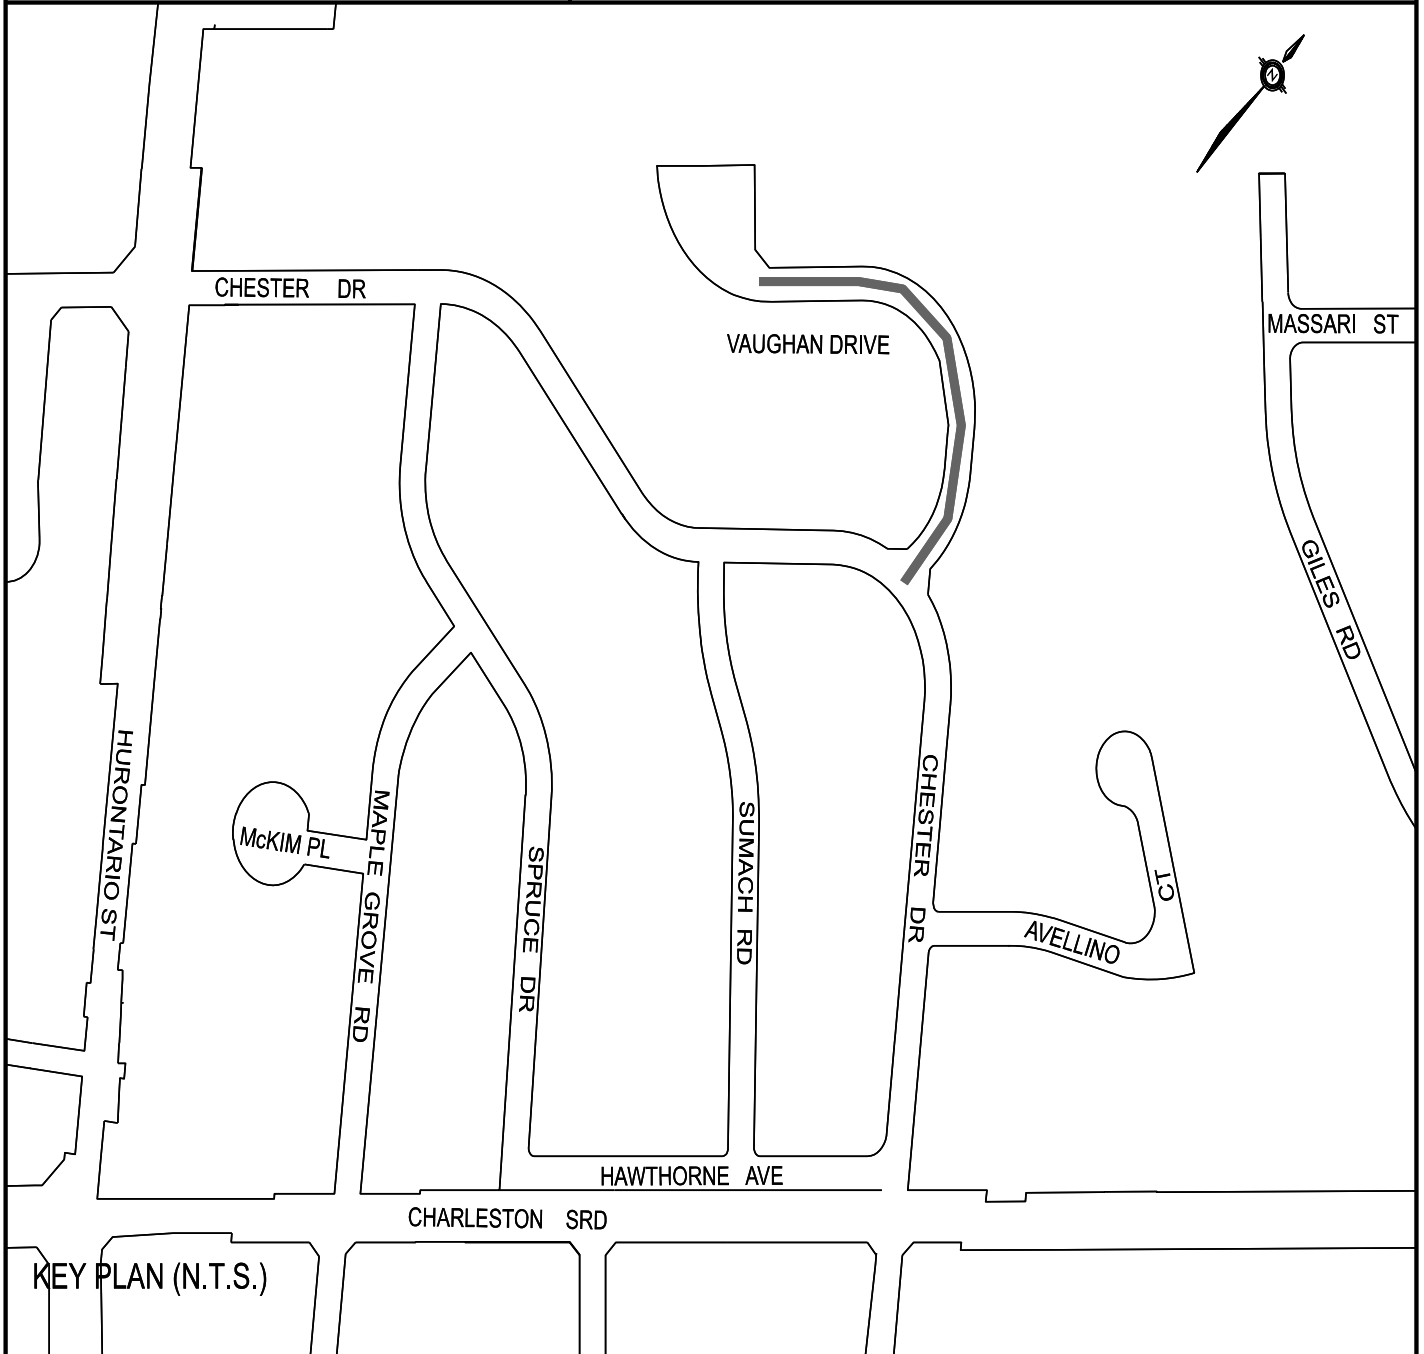

KEY PLAN (N.T.S.)

PUBLIC WORKS

10 PEEL CENTRE DRIVE - SUITE B, 4th FLOOR, BRAMPTON ON L6T 4B9 (905) 791-7800