


LEGEND:

WATERMAIN
CONSTRUCTION

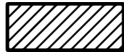


PROJECT 25-1122

**BRITANNIA ROAD EAST, NETHERHART ROAD AND ATLANTIC ROAD
PROP. WATERMAIN WORKS**

PHONE: 905-791-7800 EXT:4409

EMAIL: construction@peelregion.ca

COUNCILLOR(S) : NATALIE HART (WARD 5)

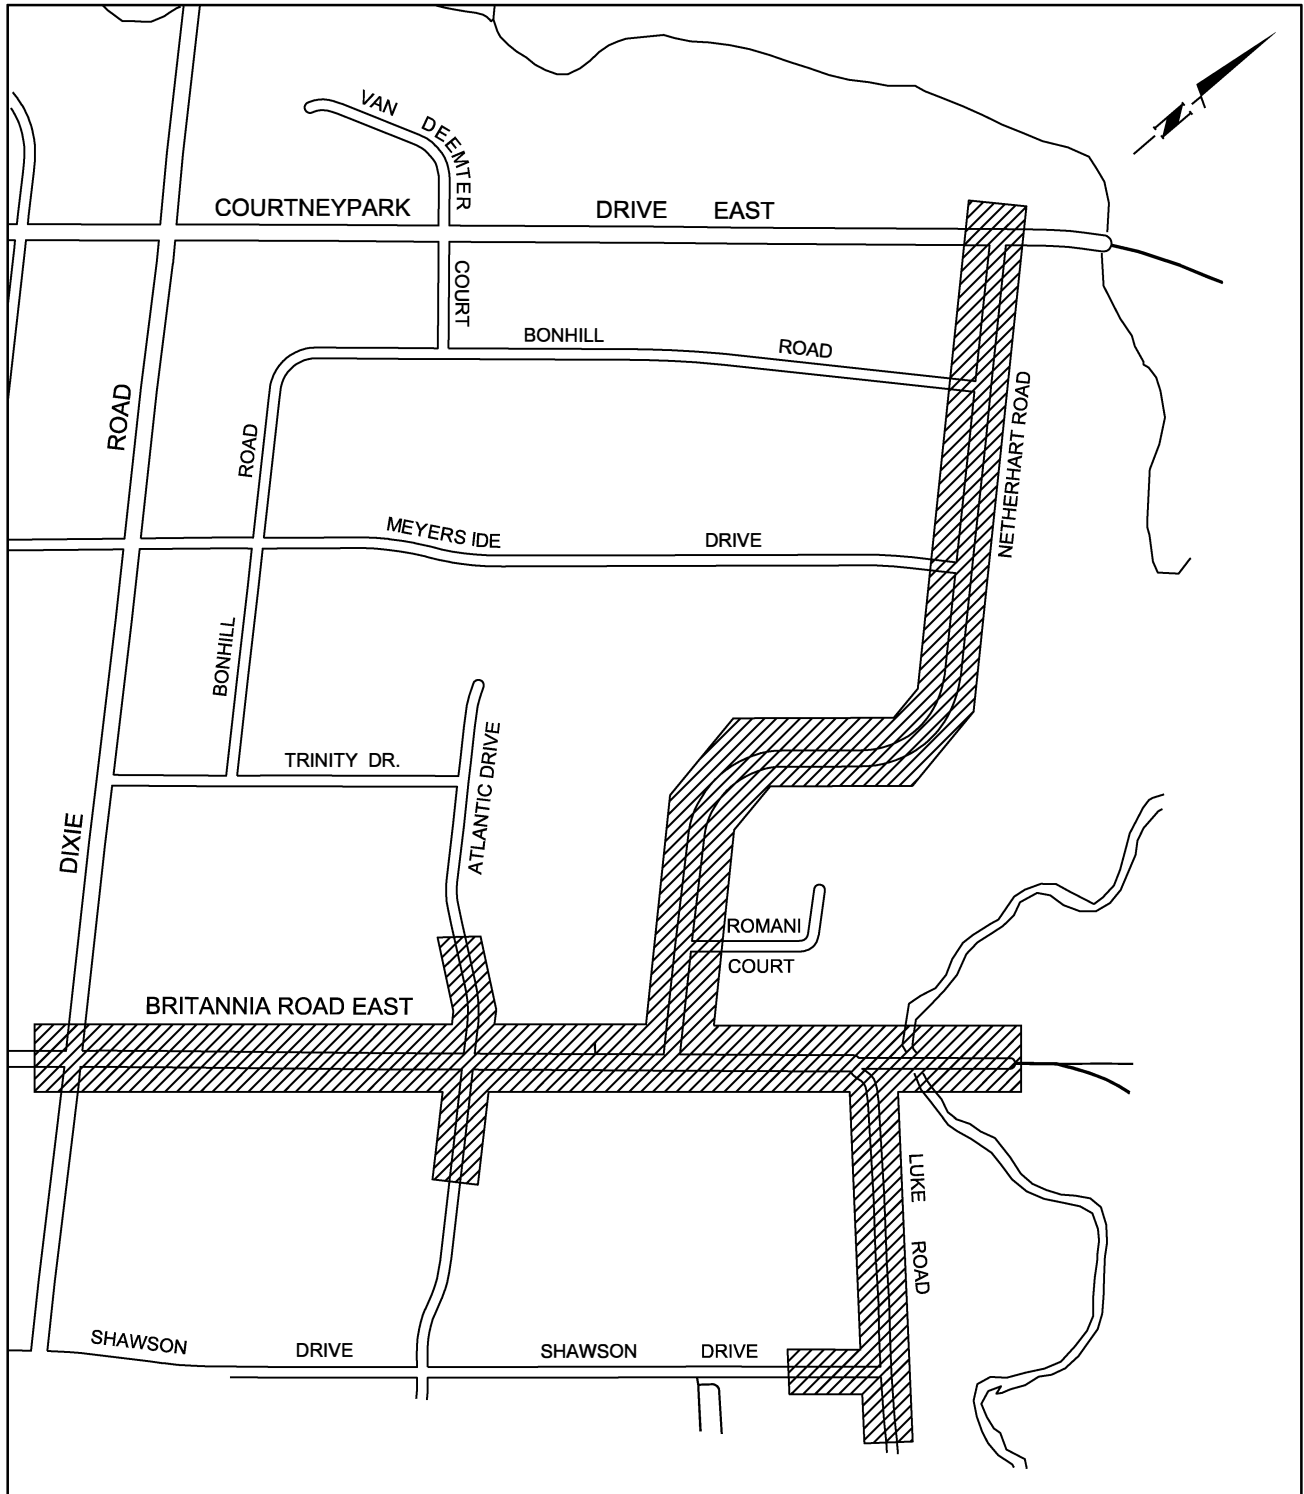

PUBLIC WORKS

10 PEEL CENTRE DRIVE - SUITE B, 4th FLOOR, BRAMPTON ON L6T 4B9 (905) 791-7800