

LEGEND

- PROP. WATERMAIN (TUNNELLING)
- PROPOSED TUNNEL SHAFT



working with you

PROJECT 14-1256 A



WILLIAMS PARKWAY

PROP. WATERMAIN

PHONE: 905-791-7800 EXT: 4409

EMAIL: construction@peelregion.ca

COUNCILLOR: P. VICENTE, P. FORTINI, BRAMPTON, WARD 1 & 7

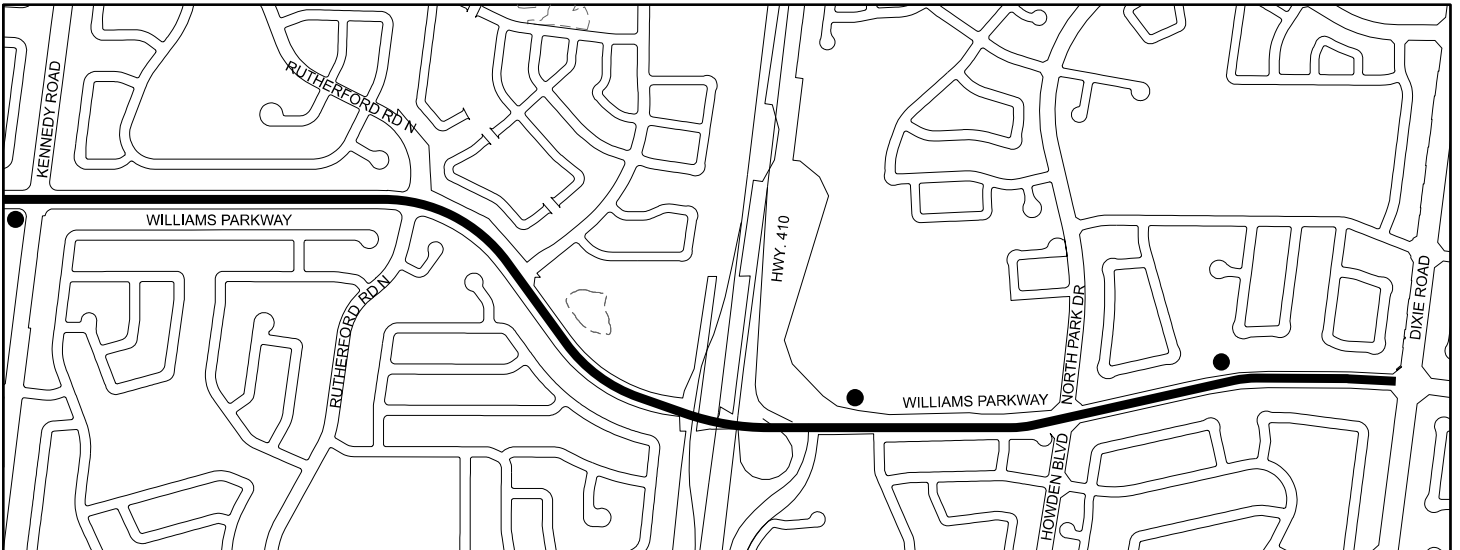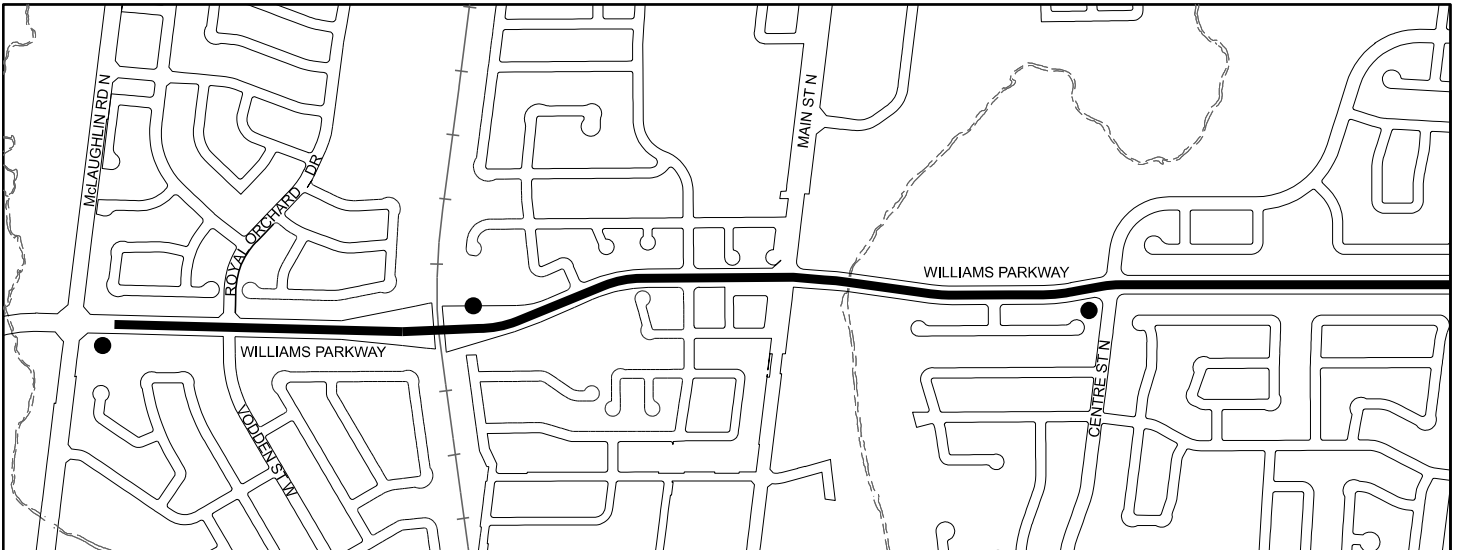

PUBLIC WORKS

10 PEEL CENTRE DR - SUITE B, 4th FLOOR, BRAMPTON ON L6T 4B9 (905) 791-7800