

Project 22-1161


Goreway Drive

Proposed watermain replacement

Phone: 905-791-7800 ext: 4409

Email: construction@peelregion.ca

Councillor: P. Fortini (Ward 8), Brampton

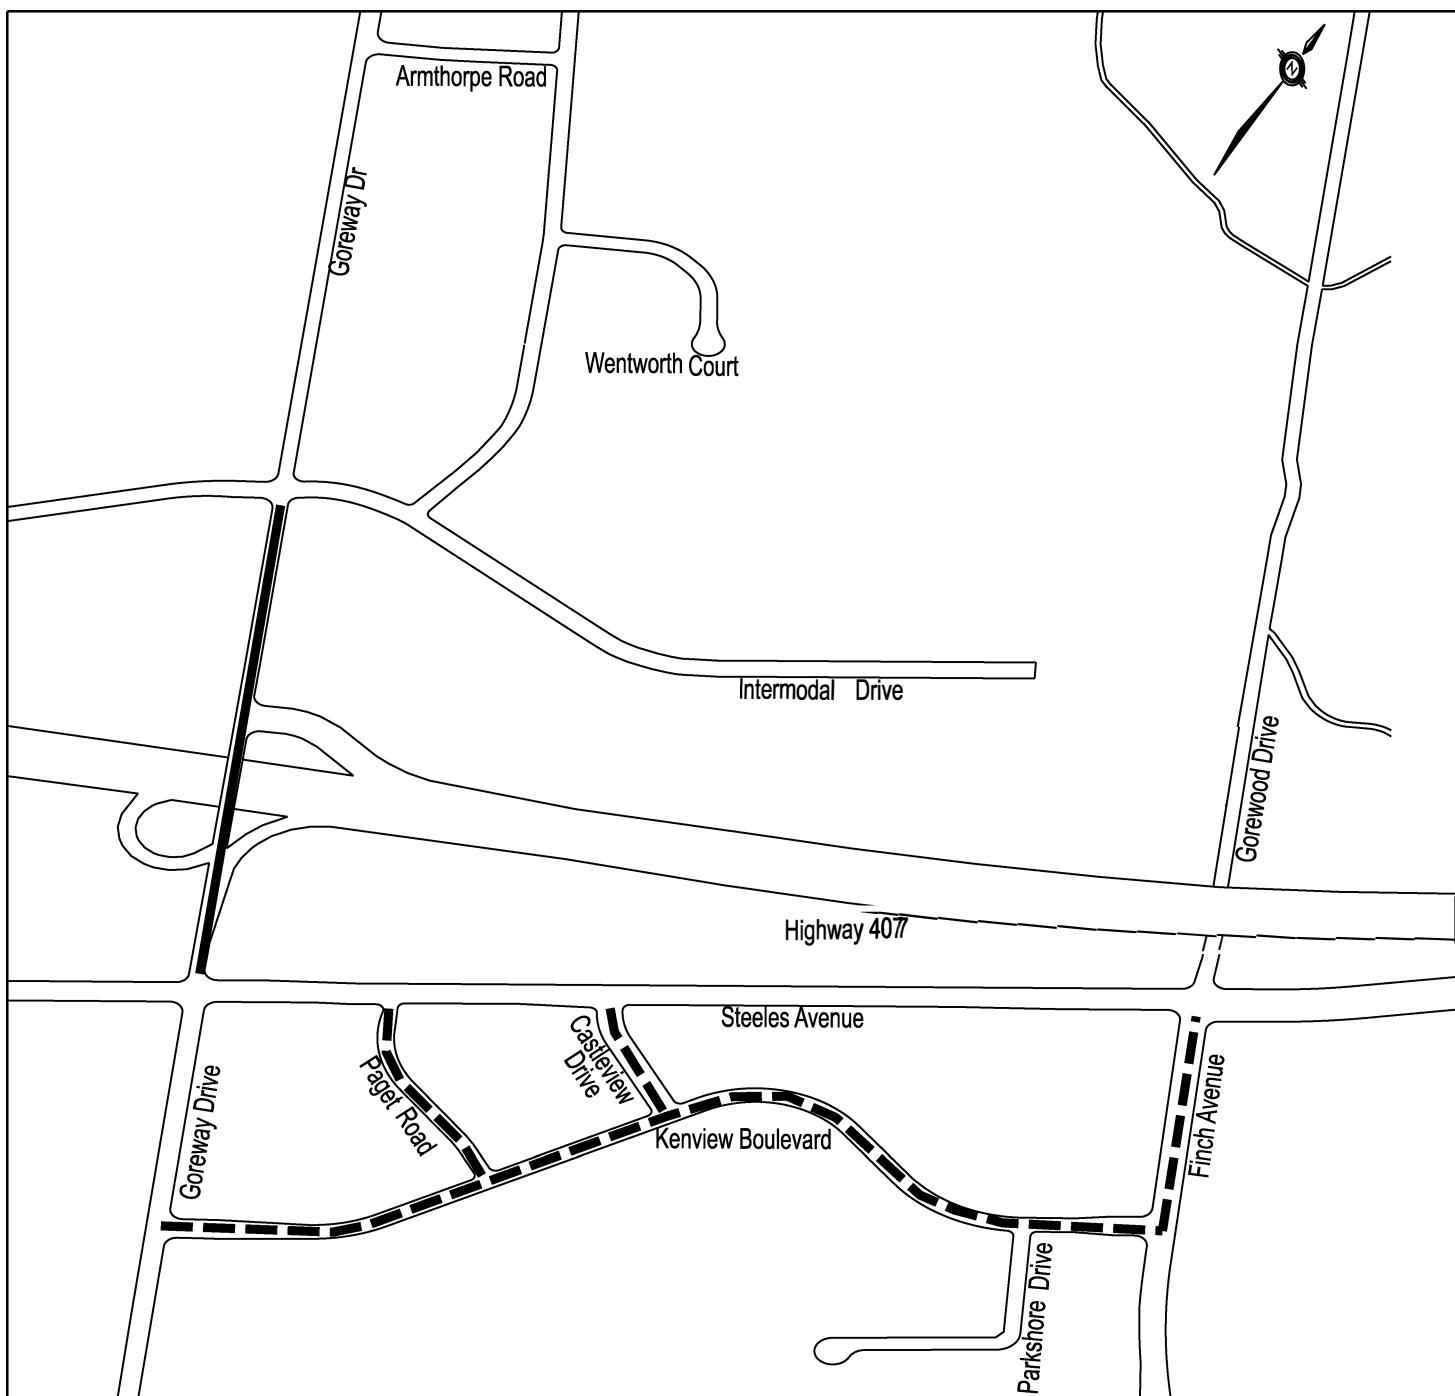

Legend:

- Proposed Watermain
- - - Proposed Valve Replacements