


Project 24-2115

Port Street East, Helene Street North, Helene Street South
St. Lawrence Drive, Stavebank Road South, Elmwood Avenue South
Proposed sanitary sewer replacement and improvement



Phone: 905-791-7800 ext: 4409
Email: construction@peelregion.ca

Councillor: S. Dasko Mississauga, ward 1

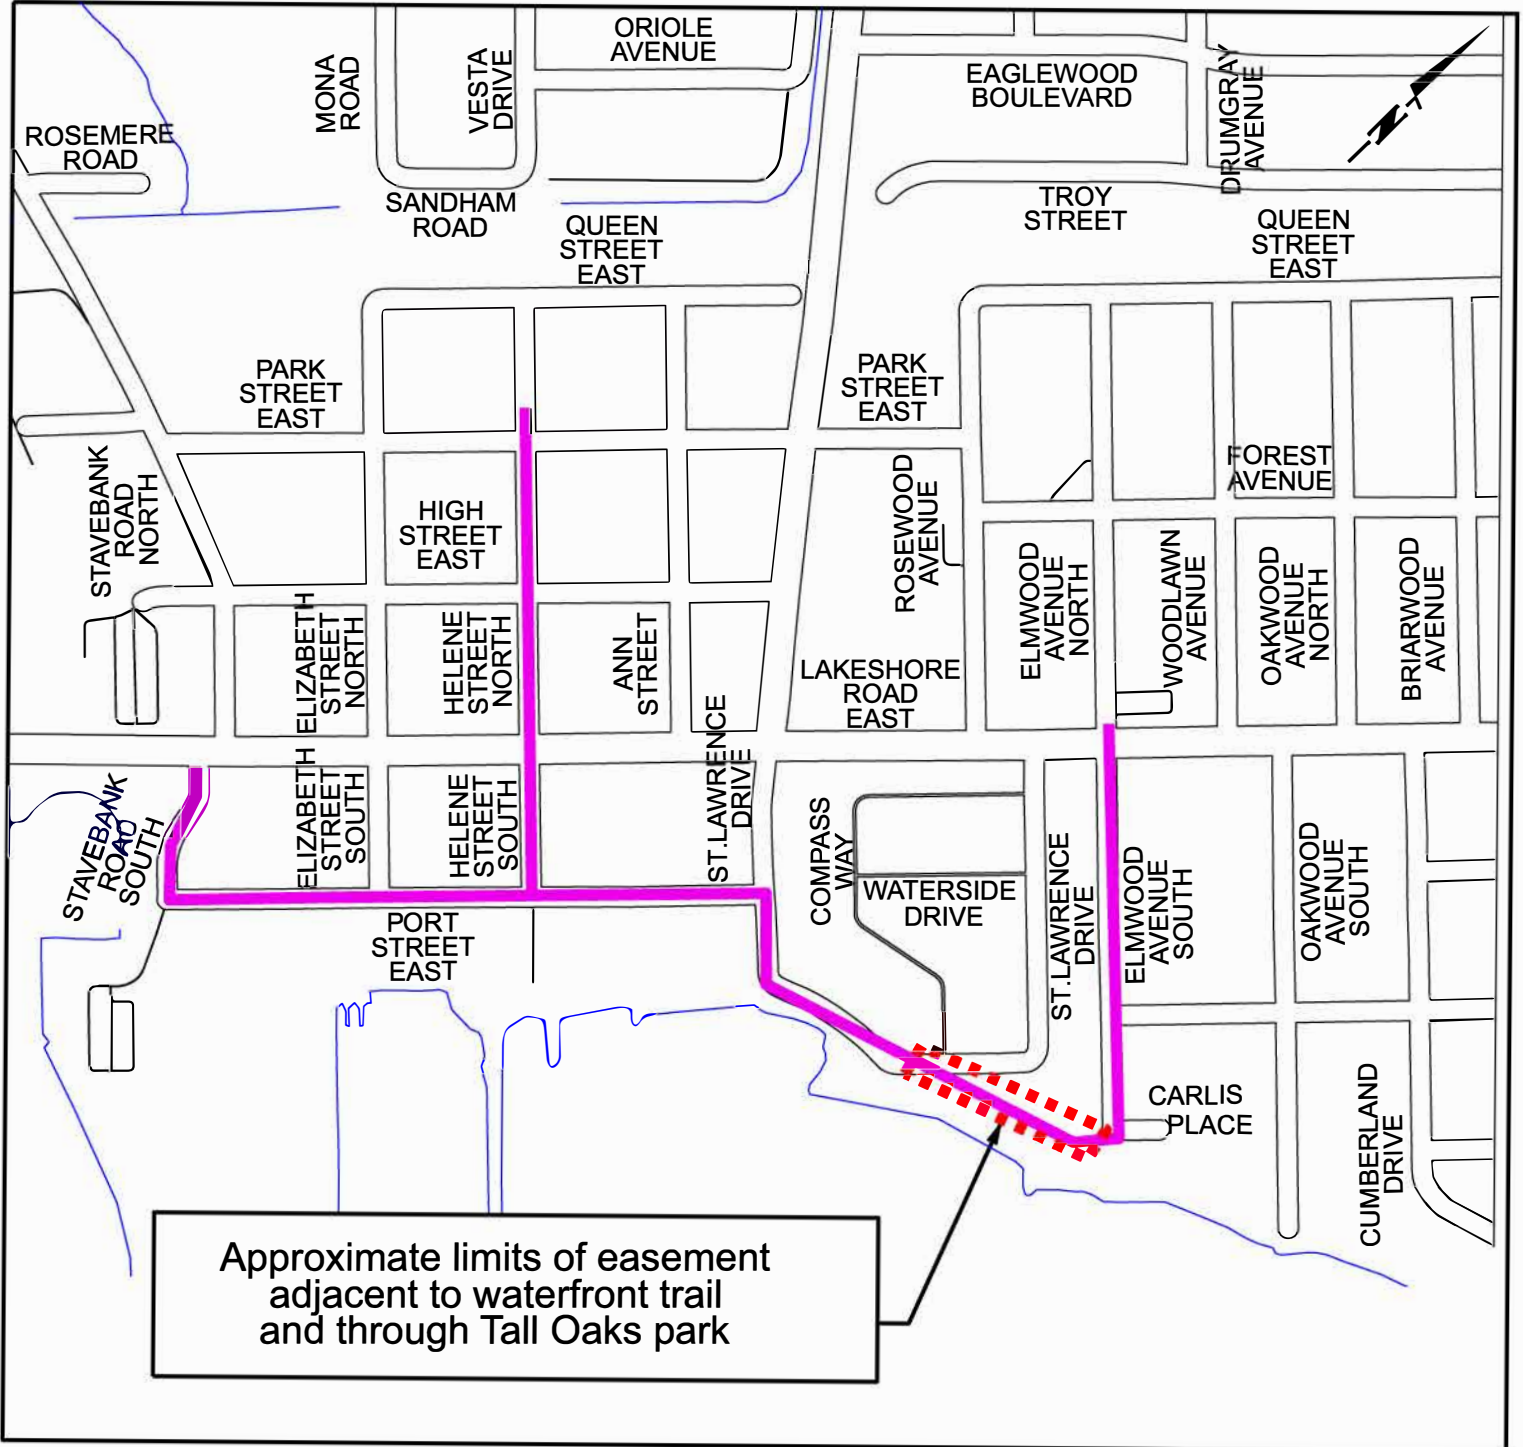

Legend:

-  Prop. sanitary sewer alignment
-  Limit of easement (approximate)