


Project 19-2215



Lakeshore Trunk Sewer and Watermain Project
Front Street North Temporary Lane Reduction and Detour Map

Phone: 905-791-7800 ext: 4409
Email: lakeshoreproject@peelregion.ca

Councillor: S. Dasko (Ward 1), A. Tedjo (Ward 2)

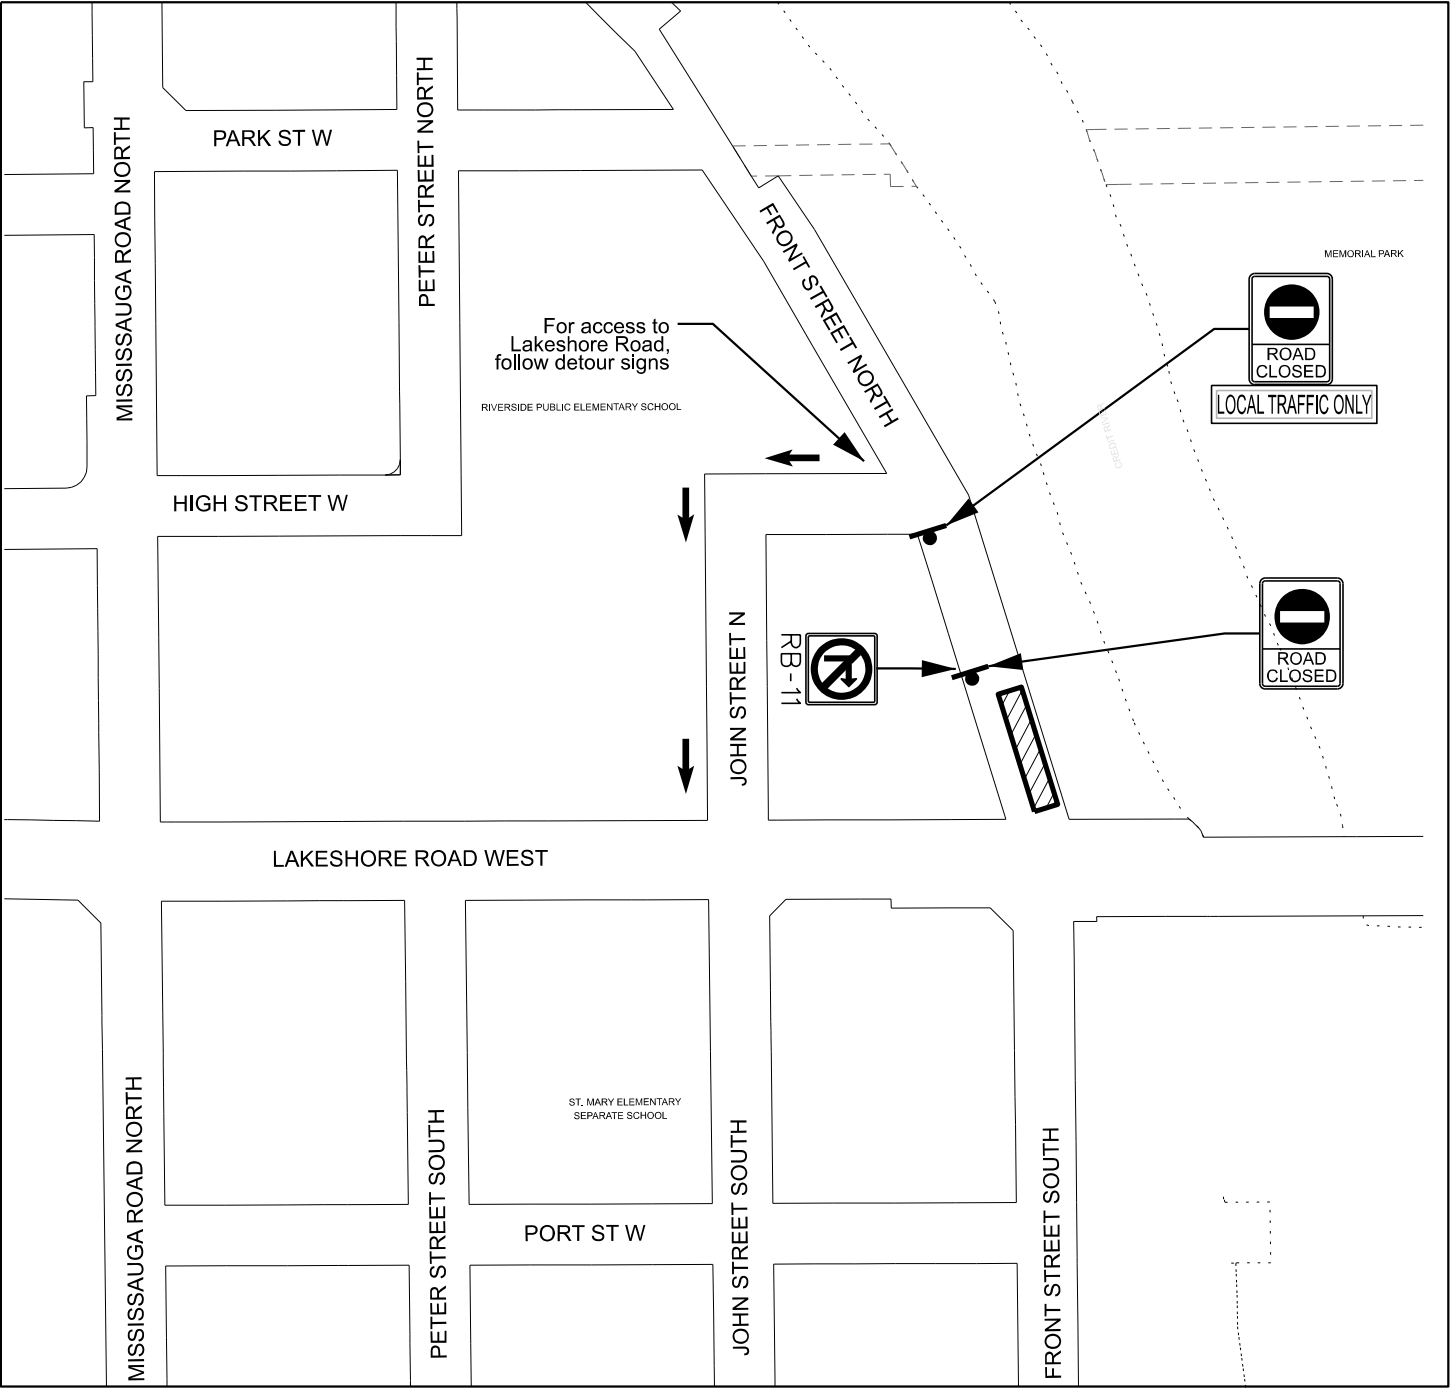

Legend:



Proposed work area



Detour routes