




SERVICE DATA					
SERVICE	DATE	INIT.	SERVICE	DATE	INIT.
REVISIONS					
DATE	DETAILS			INIT.	
September 2019	ISSUED FOR REVIEW			S.K.	
June 2020	REVISED FOR REVIEW			S.K.	

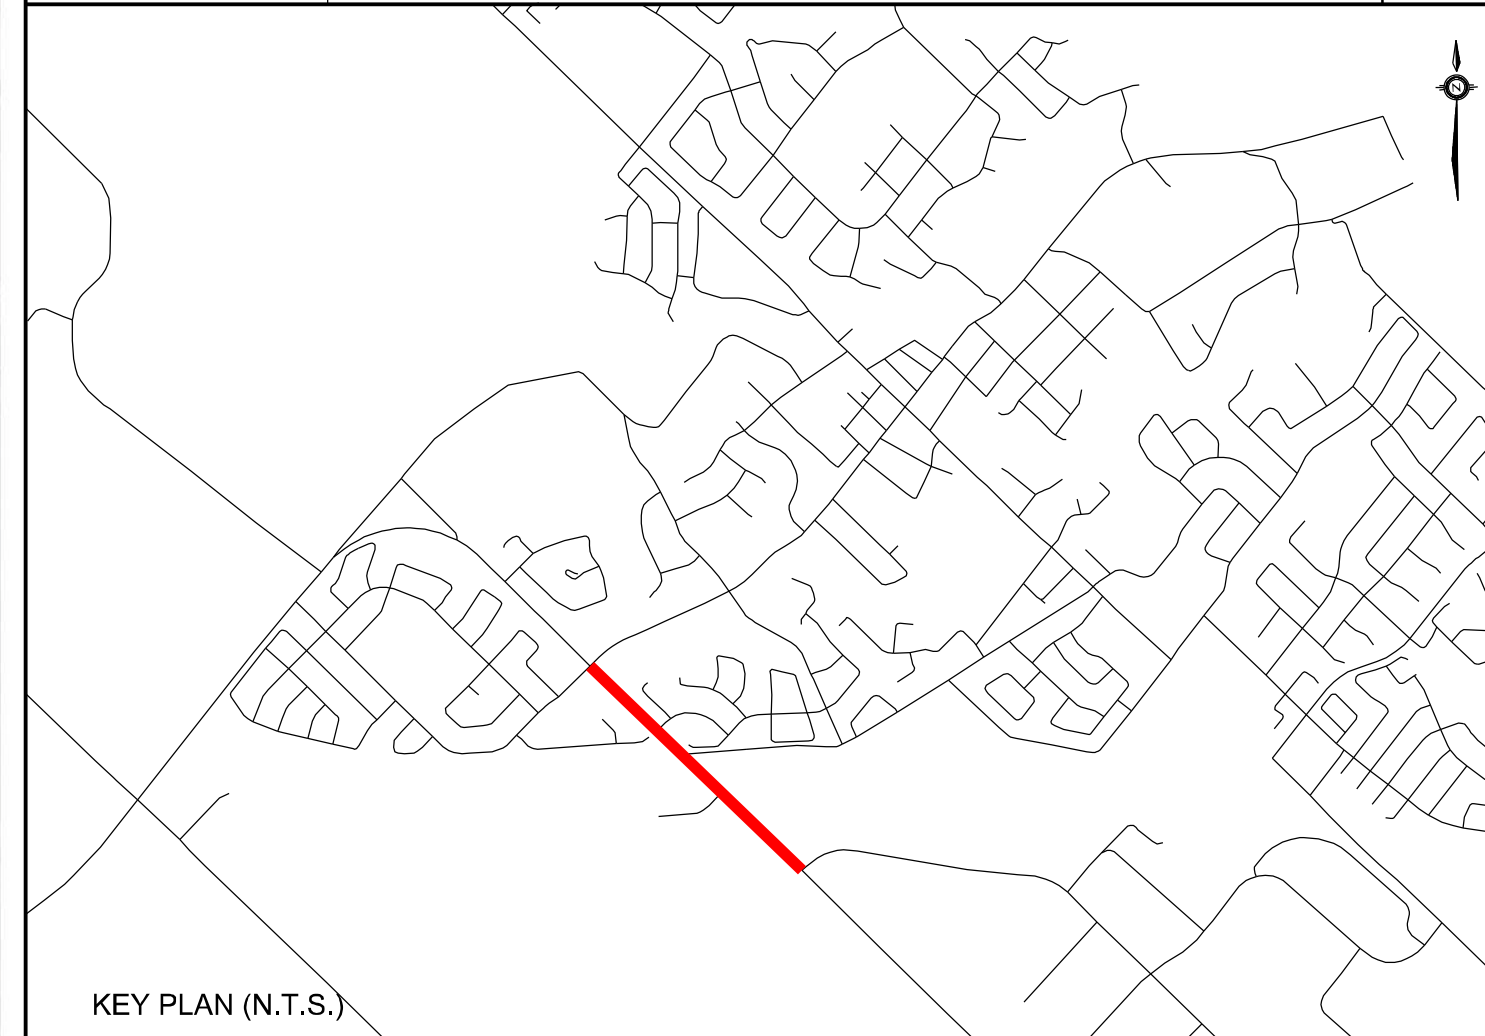

General Notes

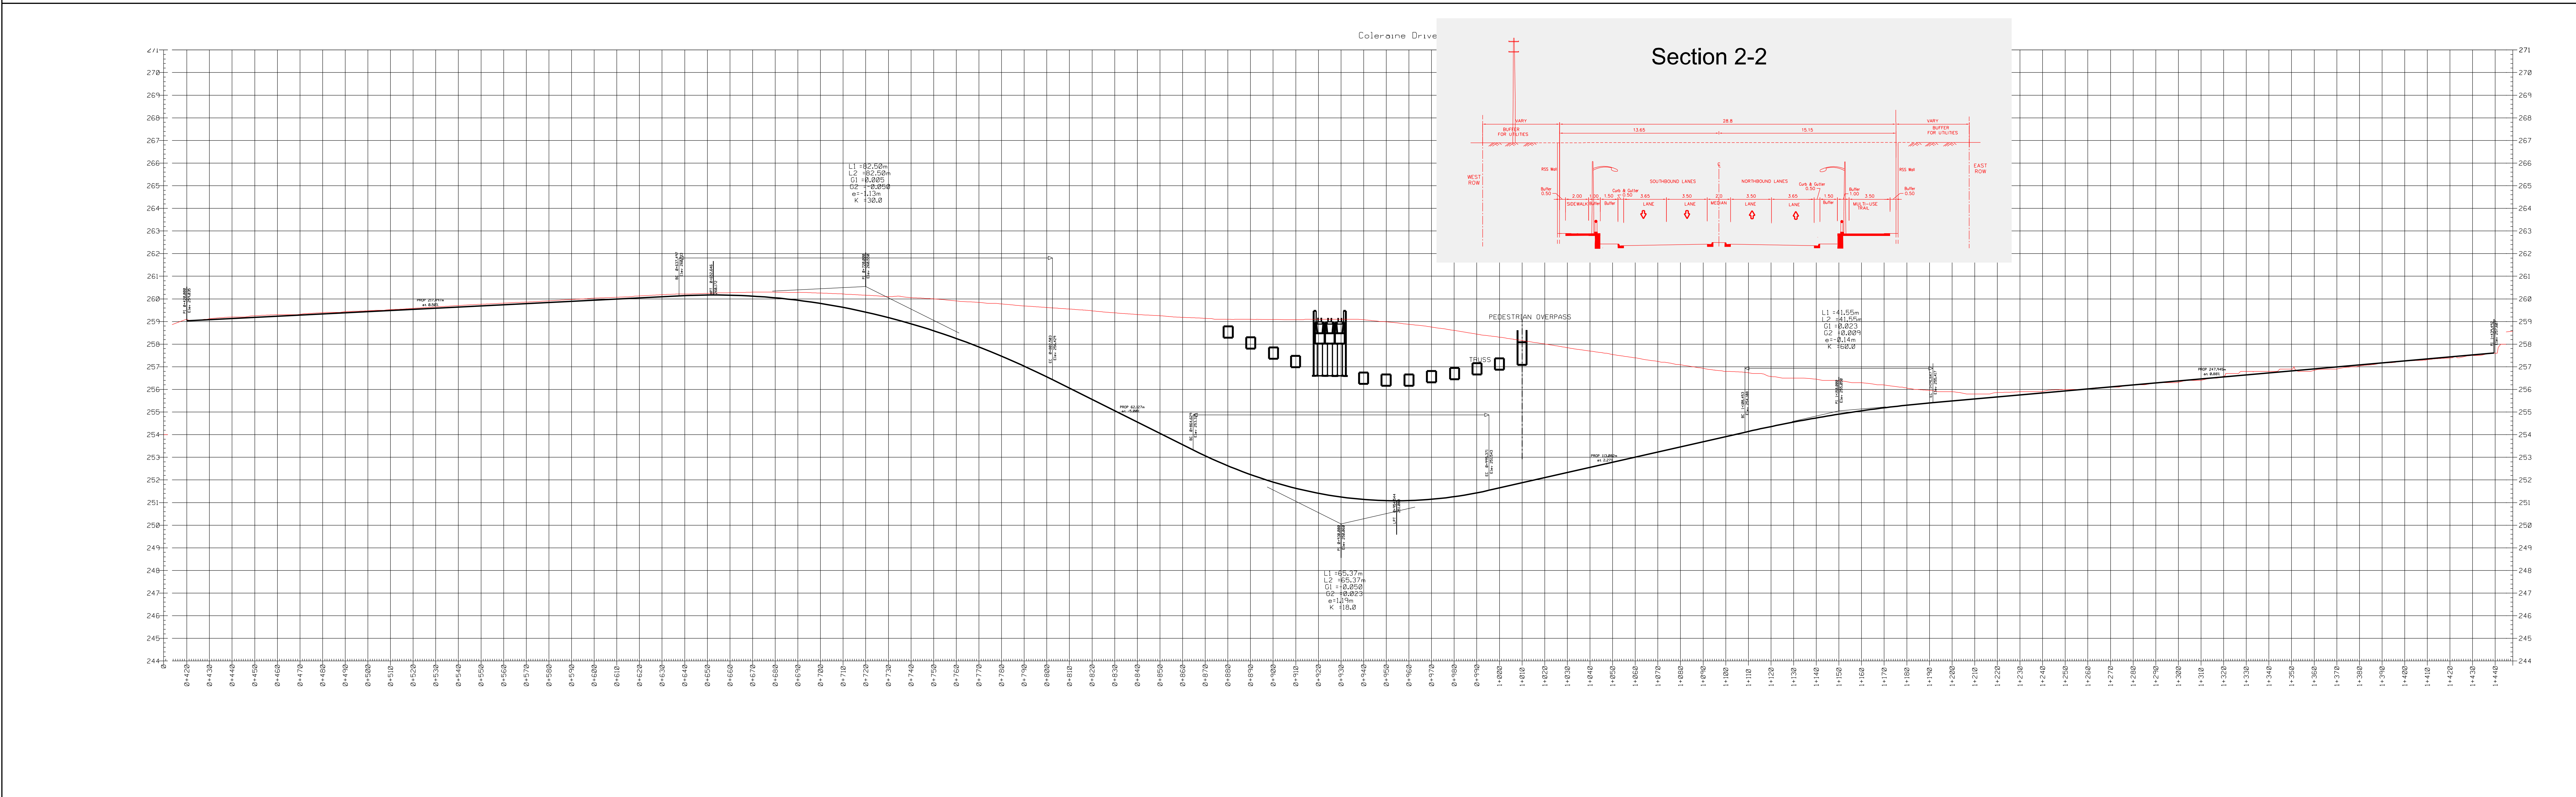

Designed by _____
 Chkd. _____
 Approved by _____

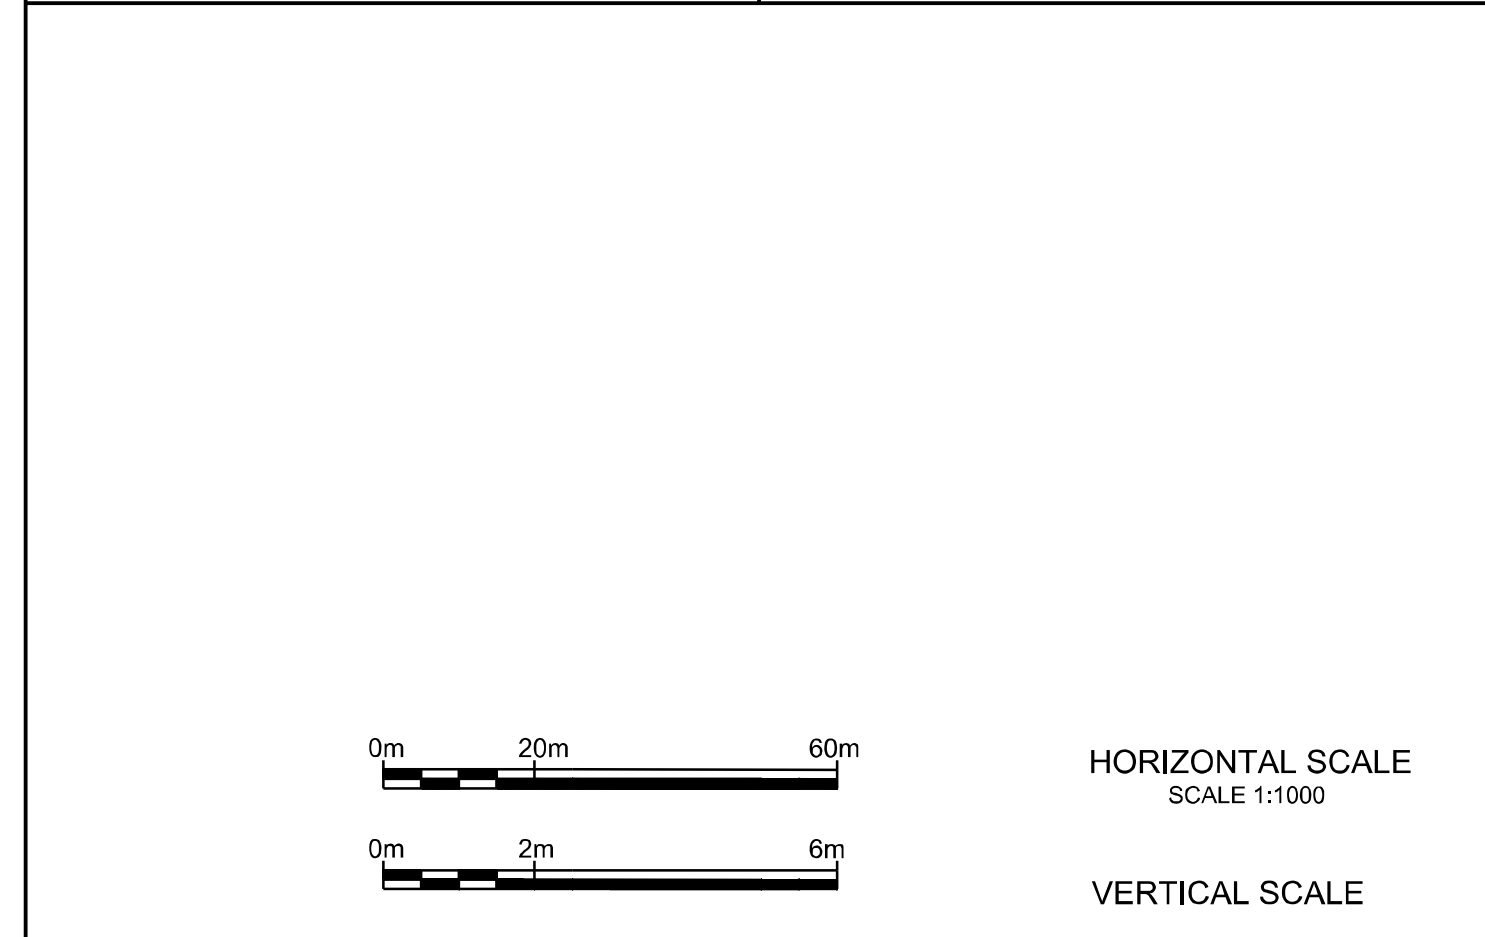

Region of Peel
Working for you

COLERAINE DRIVE
 (HOLLAND DRIVE TO HARVEST MOON DRIVE)
RAIL OVER ROAD OPTION
PLAN & PROFILE

STA. 0+400 TO STA. 1+500

CAD Area	X-XX	Area	X-XX	Project No.	B000738
Checked by	S.K.	Drawn by	H.G.	Plan No.	0003-D
Date	June 2020	Sheet	3 of 8		