

REVISIONS		
DATE	DETAILS	INIT.
JUNE 3, 2024	ISSUED FOR CONSTRUCTION CHANGE ORDER #11	H.V.



LEGEND:

- WORK AREA
- D-1
- TEMPORARY TRAFFIC SIGN

GENERAL NOTES:

1. THE CONTRACTOR IS TO OBLITERATE ALL EXISTING PAVEMENT MARKINGS AS REQUIRED TO STAGE TRAFFIC.
2. ALL TEMPORARY LANE CLOSURES TO BE ACCORDING TO ONTARIO TRAFFIC MANUAL BOOK 7 - TEMPORARY CONDITIONS.
3. ALL DELINEATORS AND SIGNING/FLAGGING SHALL BE PROVIDED BY THE CONTRACTOR IN ACCORDANCE WITH THE ONTARIO TRAFFIC MANUAL BOOK 7 (OTM-7), LATEST REVISION. ADVANCE WARNING SIGNS WILL BE PROVIDED, INSTALLED, MAINTAINED AND REMOVED BY THE CONTRACTOR. PROJECT IDENTIFICATION SIGNS (SUPPLIED BY THE REGION) WILL BE INSTALLED BY THE CONTRACTOR.



Designed by: Approved by:

NOTICE TO CONTRACTOR
 48 HOURS PRIOR TO COMMENCING WORK NOTIFY THE FOLLOWING


THE REGIONAL MUNICIPALITY OF PEEI CITY OF MISSISSAUGA WORKS DEPT. CITY OF BRAMPTON WORKS DEPT. TOWN OF CALEDON WORKS DEPT. BELL CANADA ENBRIDGE INCORPORATED-GAS DISTRIBUTION ONTARIO MINISTRY OF TRANSPORTATION ONTARIO CLEAN WATER AGENCY HYDRO ONE NETWORKS ENERSOURCE, HYDRO MISSISSAUGA HYDRO ONE BRAMPTON	CABLE TELEVISION/FIBROPTIC PROVIDERS: BELL CANADA ENERSOURCE TELECOM HYDRO ONE TELECOM ROGERS CABLE ALLSTREAM PSN (PUBLIC SECTOR NETWORK) FUTUREWAY (FCI BROADBAND)
---	--

SCALE: N.T.S.



WINSTON CHURCHILL AND HORSNGATE DRIVE
 TRAFFIC MANAGEMENT PLAN
 DETOUR PLAN

CAD Area	X-XX	Area	X-XX	Project No.	22-2300F
Checked by	H.V.	Drawn by	N.G.	Plan No.	00002-T
Date	JUNE 3, 2024	Sheet	2		

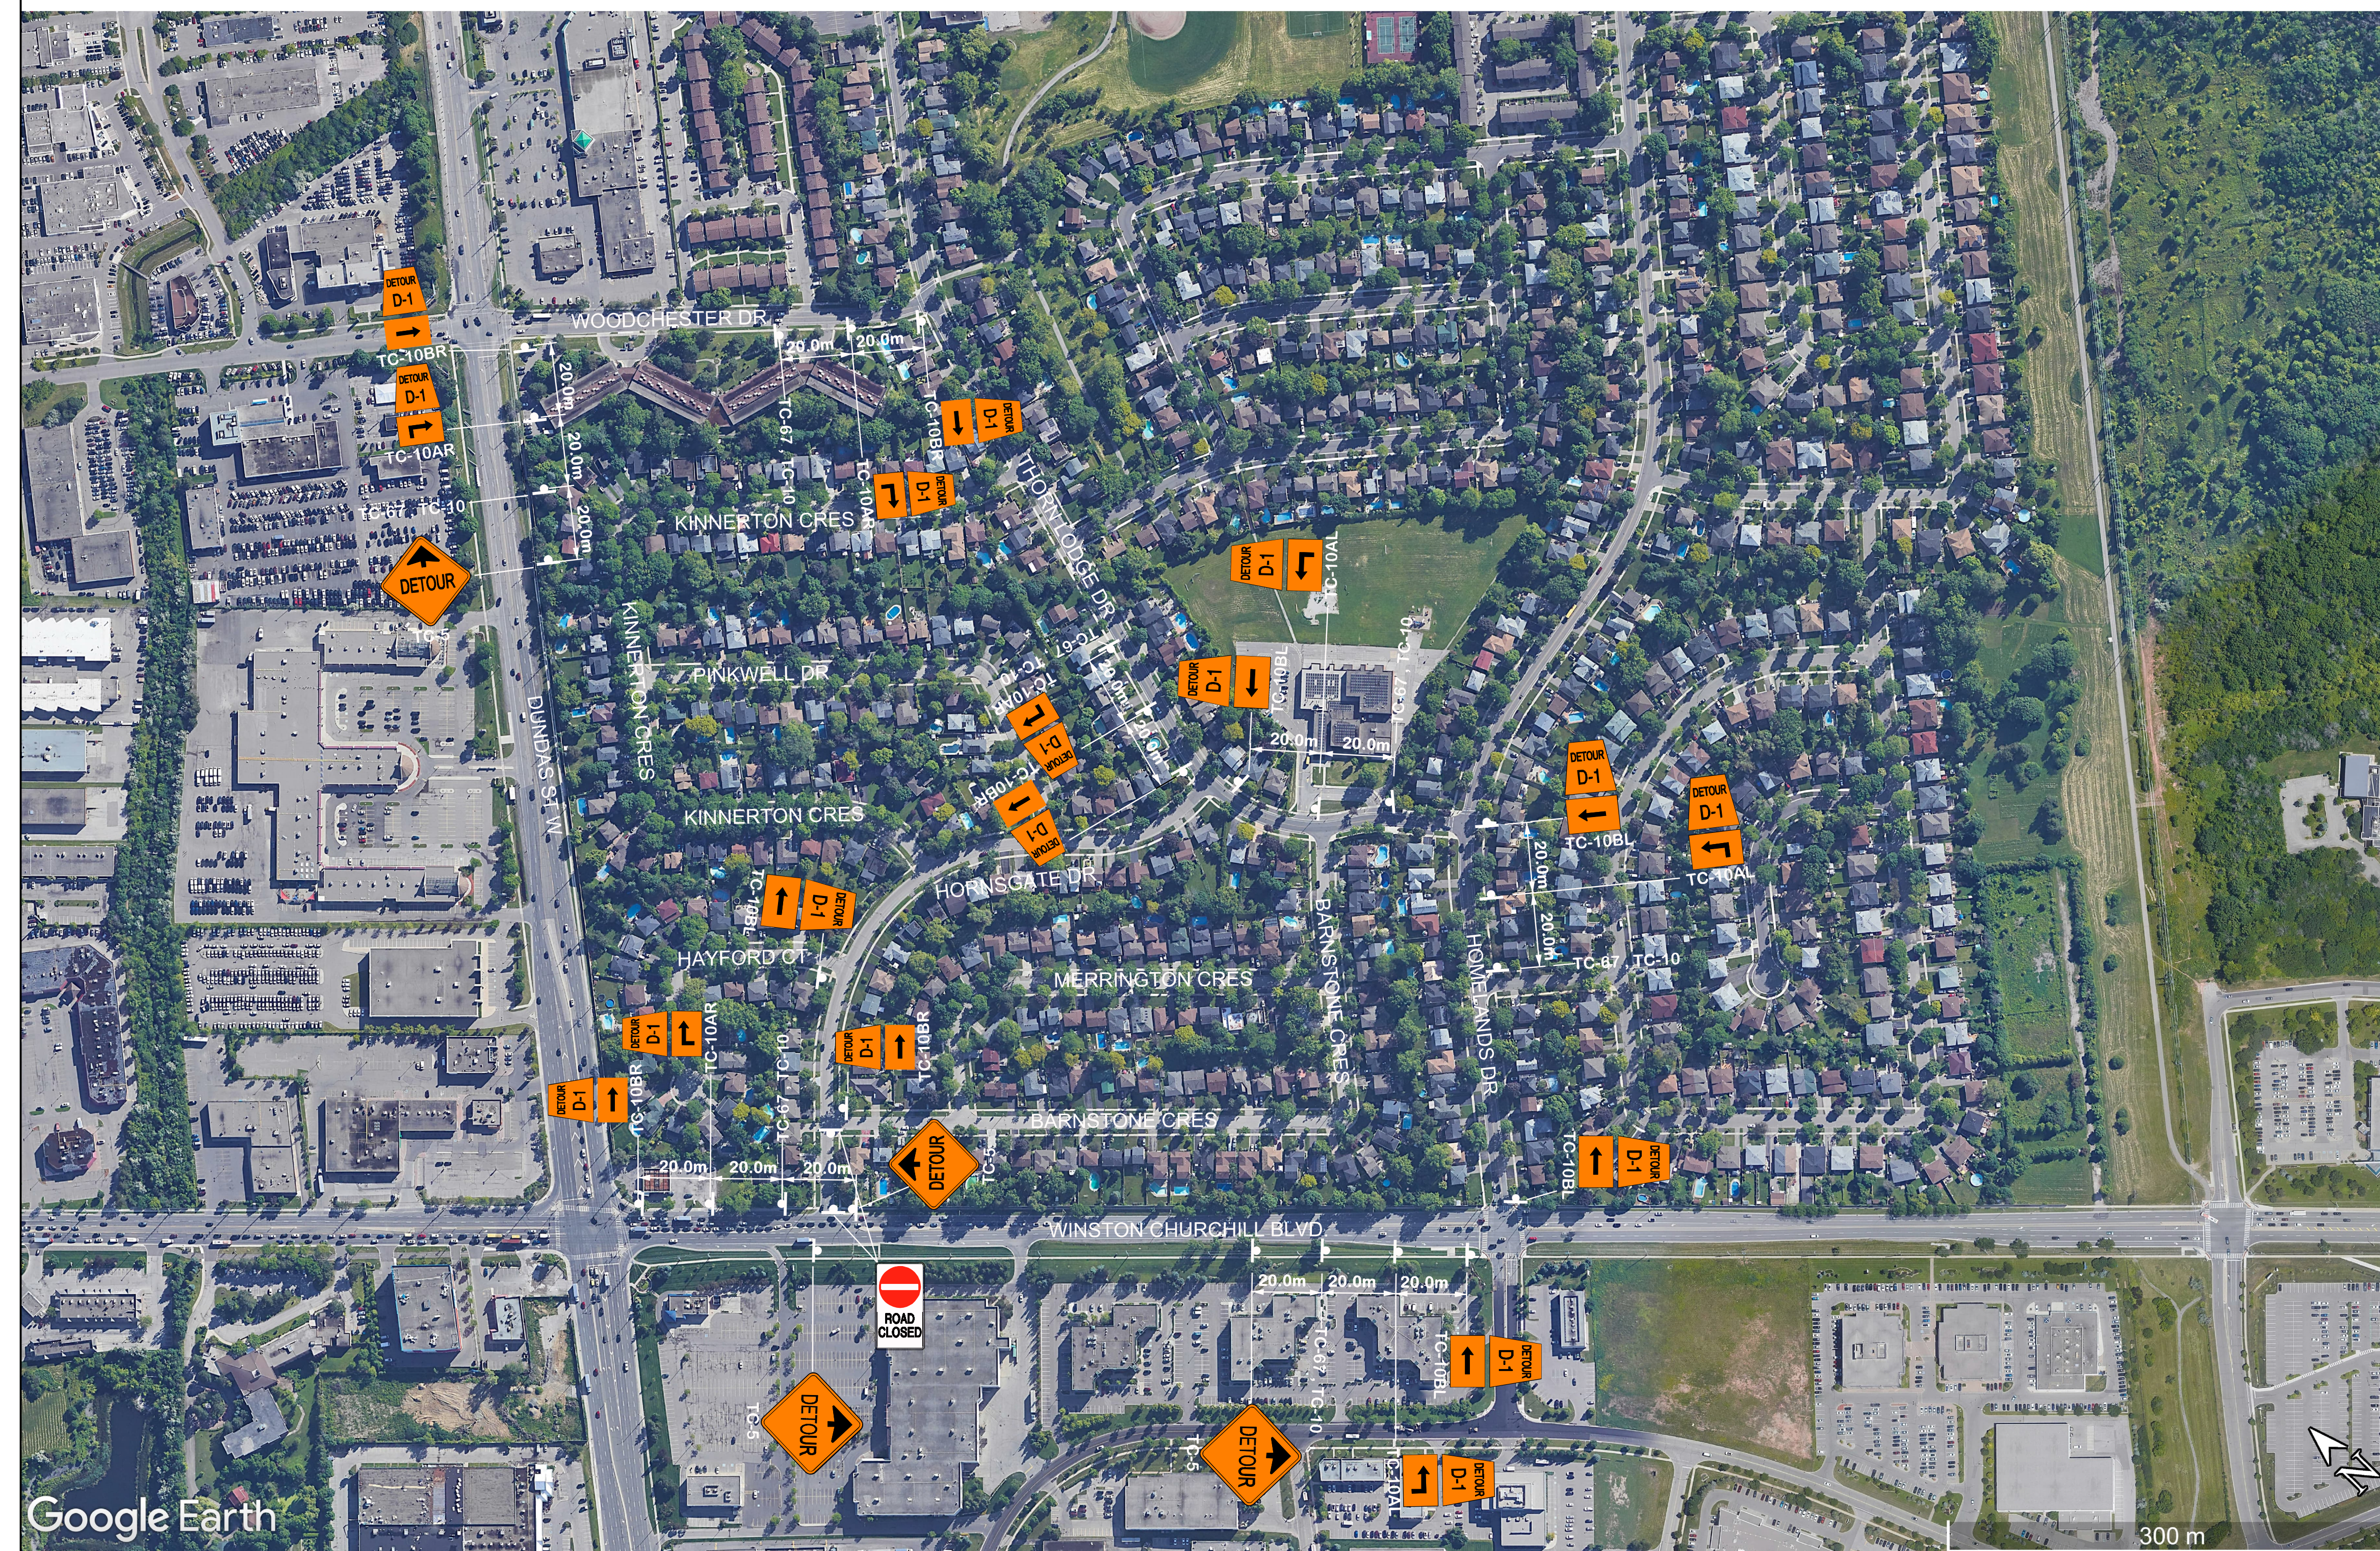

Google Earth

NOTE:
 DURATION OF DETOUR IS 1 WEEK.