


SERVICE DATA					
SERVICE	DATE	INIT.	SERVICE	DATE	INIT.
SAN SEWERS			GAS MAINS		
STORM SEWERS			BELL U/G CABLE		
WATERMANS			HYDRO U/G CABLE		
TRANSIT			ONT. HYDRO		
PARKS & REC.			CTV		
ONT. CLEAN WATER					

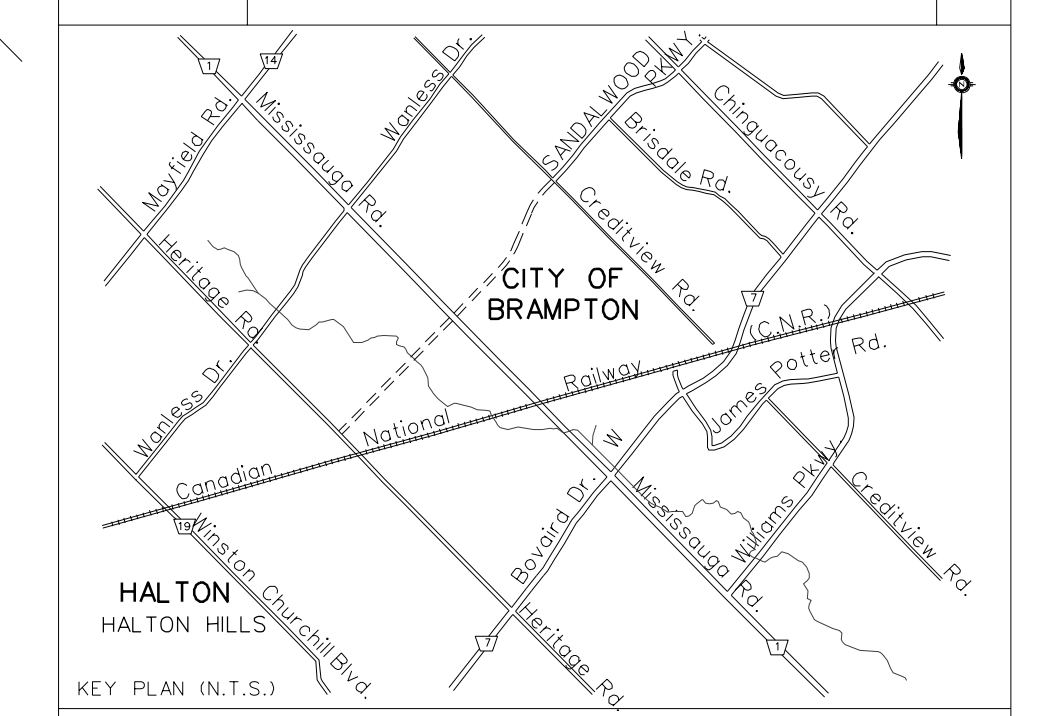

AECOM

AECOM CANADA Ltd.
 300 TOWN CENTRE BLVD., MARKHAM,
 ONTARIO, CANADA L3R 5Z6
 T905.477.8700 F905.477.1456

General Notes


- All Driveways ASPHALT Unless Otherwise Noted.
- All Service Locations Are Approximate And Must Be Located Accurately In The Field
- ⊙ Denotes Building - Not Located
- ⊙ Denotes Building Located
- Type 'B' Bedding Unless Otherwise Noted (SAN)

B.M. No. Elev.
 The Contractor is Responsible For Locating And Protecting All Existing Utilities Prior To And During Construction Location of Existing Utilities Approximate Only, To Be Verified In Field By Contractor.

Designed by _____ Chkd _____ Approved by _____

NOTICE TO CONTRACTOR
 48 HOURS PRIOR TO COMMENCING WORK NOTIFY THE FOLLOWING


THE REGIONAL MUNICIPALITY OF PEEL
 CITY OF MISSISSAUGA WORKS DEPT.
 CITY OF BRAMPTON WORKS DEPT.
 TOWN OF CALEDON WORKS DEPT.
 BELL TELEPHONE COMPANY
 CONSUMERS GAS COMPANY
 MINISTRY OF TRANSPORTATION
 ONTARIO CLEAN WATER AGENCY
 HYDRO ELECTRIC POWER COMM. OF ONTARIO
 HYDRO ELECTRIC COMM. CITY OF MISSISSAUGA
 HYDRO ELECTRIC COMM. CITY OF BRAMPTON
 CABLE TELEVISION

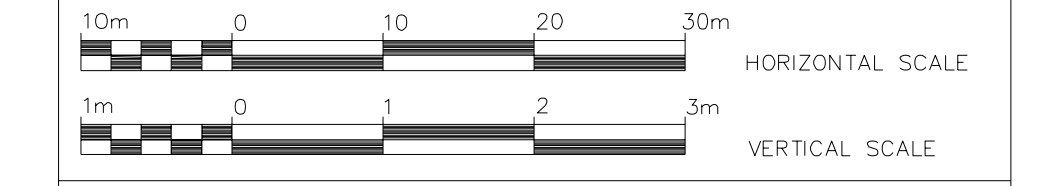

Region of Peel
 Working for you

MISSISSAUGA ROAD
 (FROM BOVAIRD DR. TO MAYFIELD RD.)
 PLAN AND PROFILE

Sta.	To Sta.	Project No.
263.212	265.364	105163

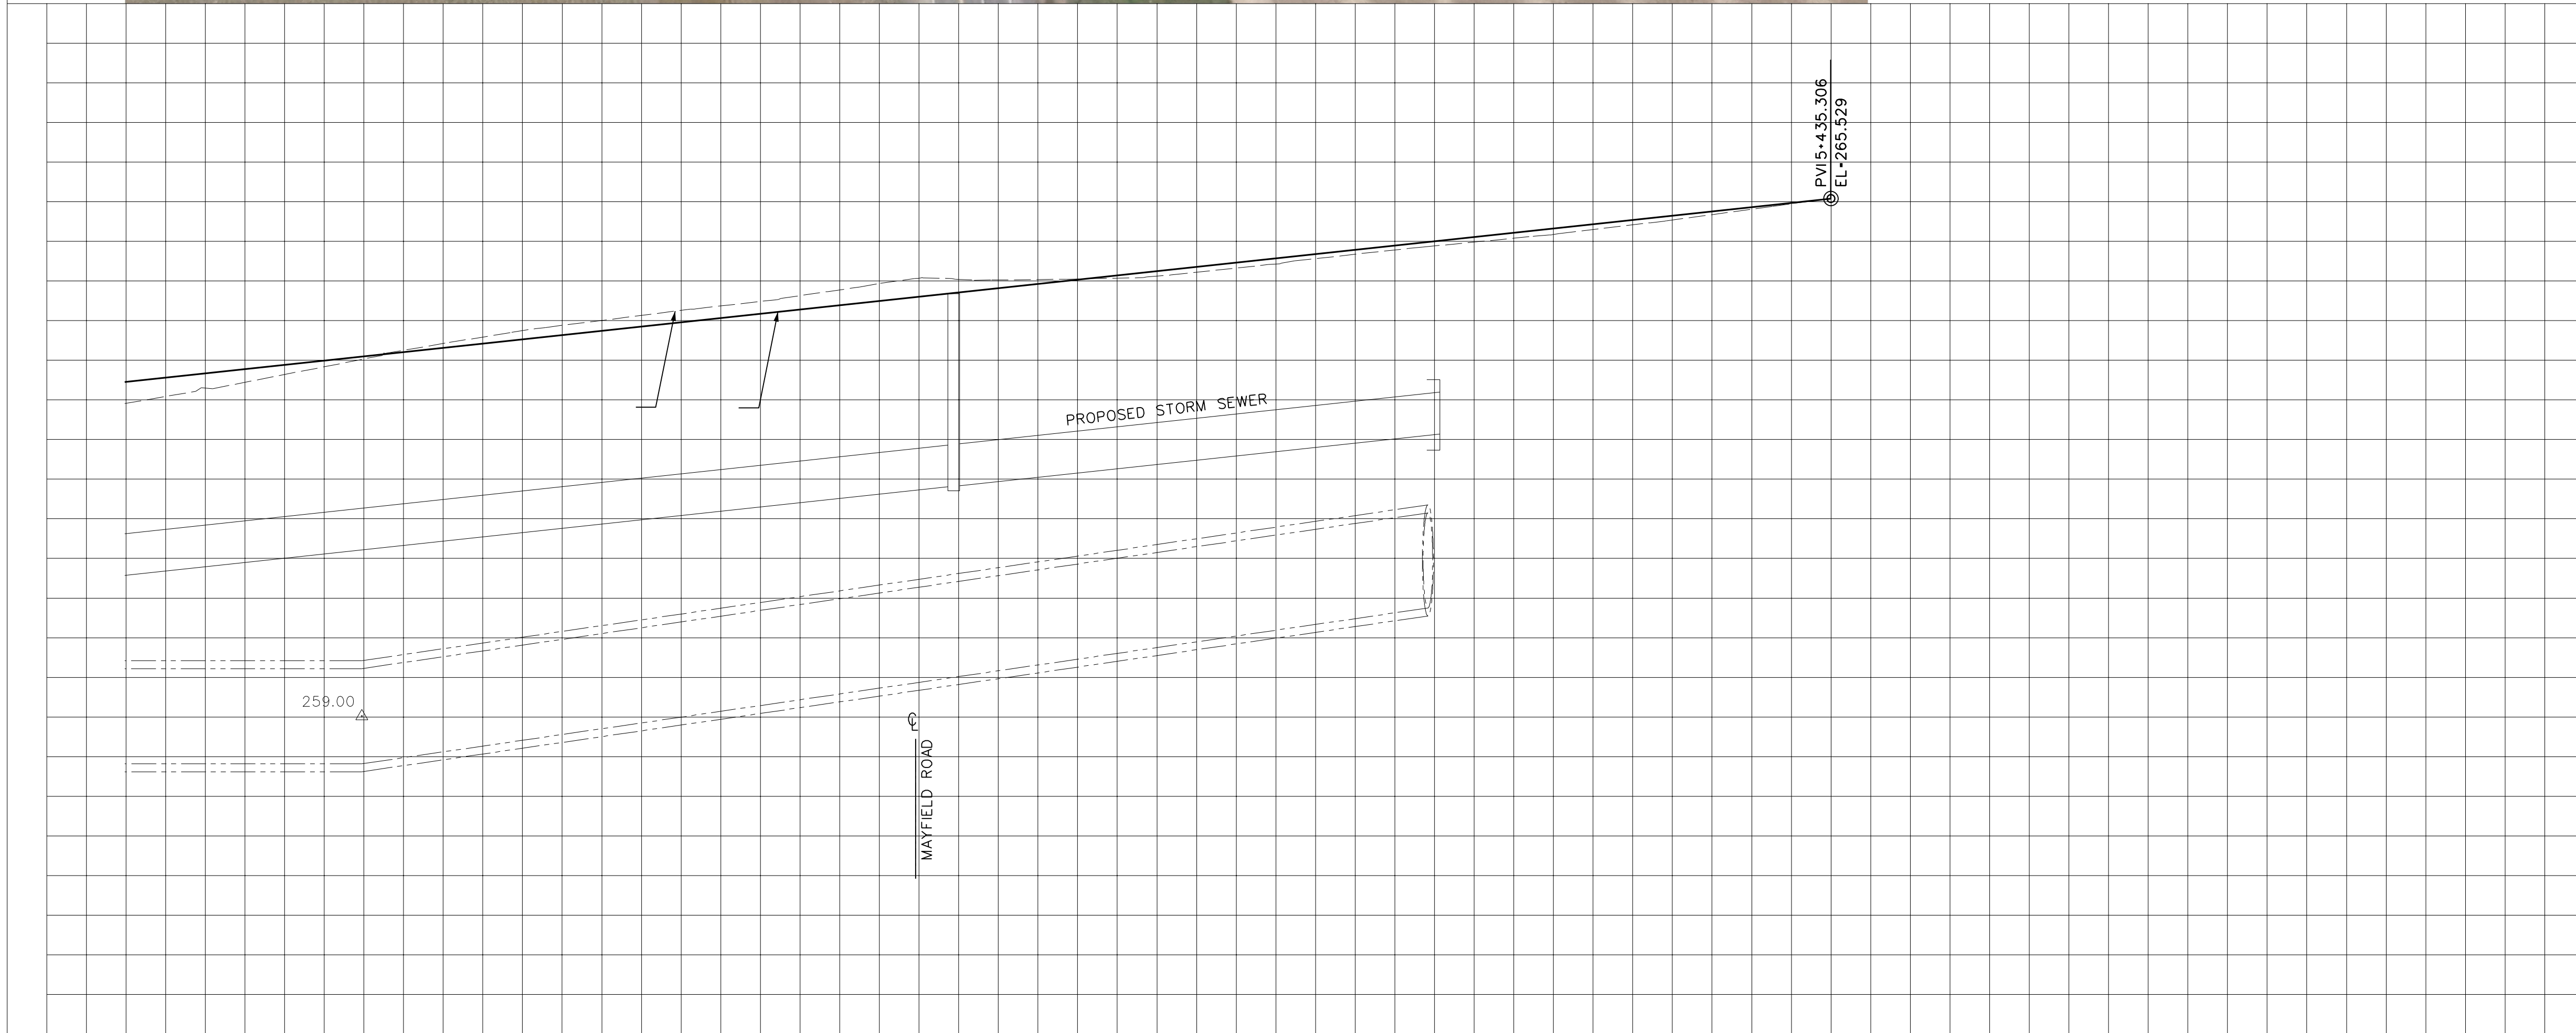

ROAD CHAINAGE	PR. ROAD ELEV.	EX. ROAD ELEV.
263.212	263.427	263.642
263.21	263.43	263.64
5+220	5+240	5+260
	5+280	5+300
	5+320	5+340
	5+360	5+380
	5+400	5+420
	5+440	