

LEGEND

PROPERTY REQUIRED

BUS SHELTER

EXISTING HYDRO POLE

PROPOSED R.O.W.

EXISTING R.O.W.

PROPOSED NOISE BARRIER

EXISTING NOISE BARRIER

EXISTING NOISE BARRIER TO BE REPLACED

LIMIT OF GRADING

NOISE AND AIR RECEPTOR

AIR RECEPTOR

DRIVEWAY DETAIL

STATION	CD	CONSTRUCTION LIMIT-ORIENT
11+200 (L)	-5.0%	16.0m
11+200 (R)	-1.00%	14.00m
-	-	-
-	-	-
-	-	-
-	-	-
-	-	-
-	-	-
-	-	-

AECOM

1000 Centre Rd., Columbus, OH 43260
614.477.8400 1995.477.1546

Region of Peel
Working for you

PROJECT: DIXIE ROAD (SANDLEWOOD PKWY - COUNTRYSIDE DRIVE)

DRAWING: PRELIMINARY COMBINATION ALTERNATIVE - PREFERRED ALTERNATIVE





DATE: May 2011

SCALE: 1:1000

PROJECT NO.: 60118562

DATE: May 2011

03

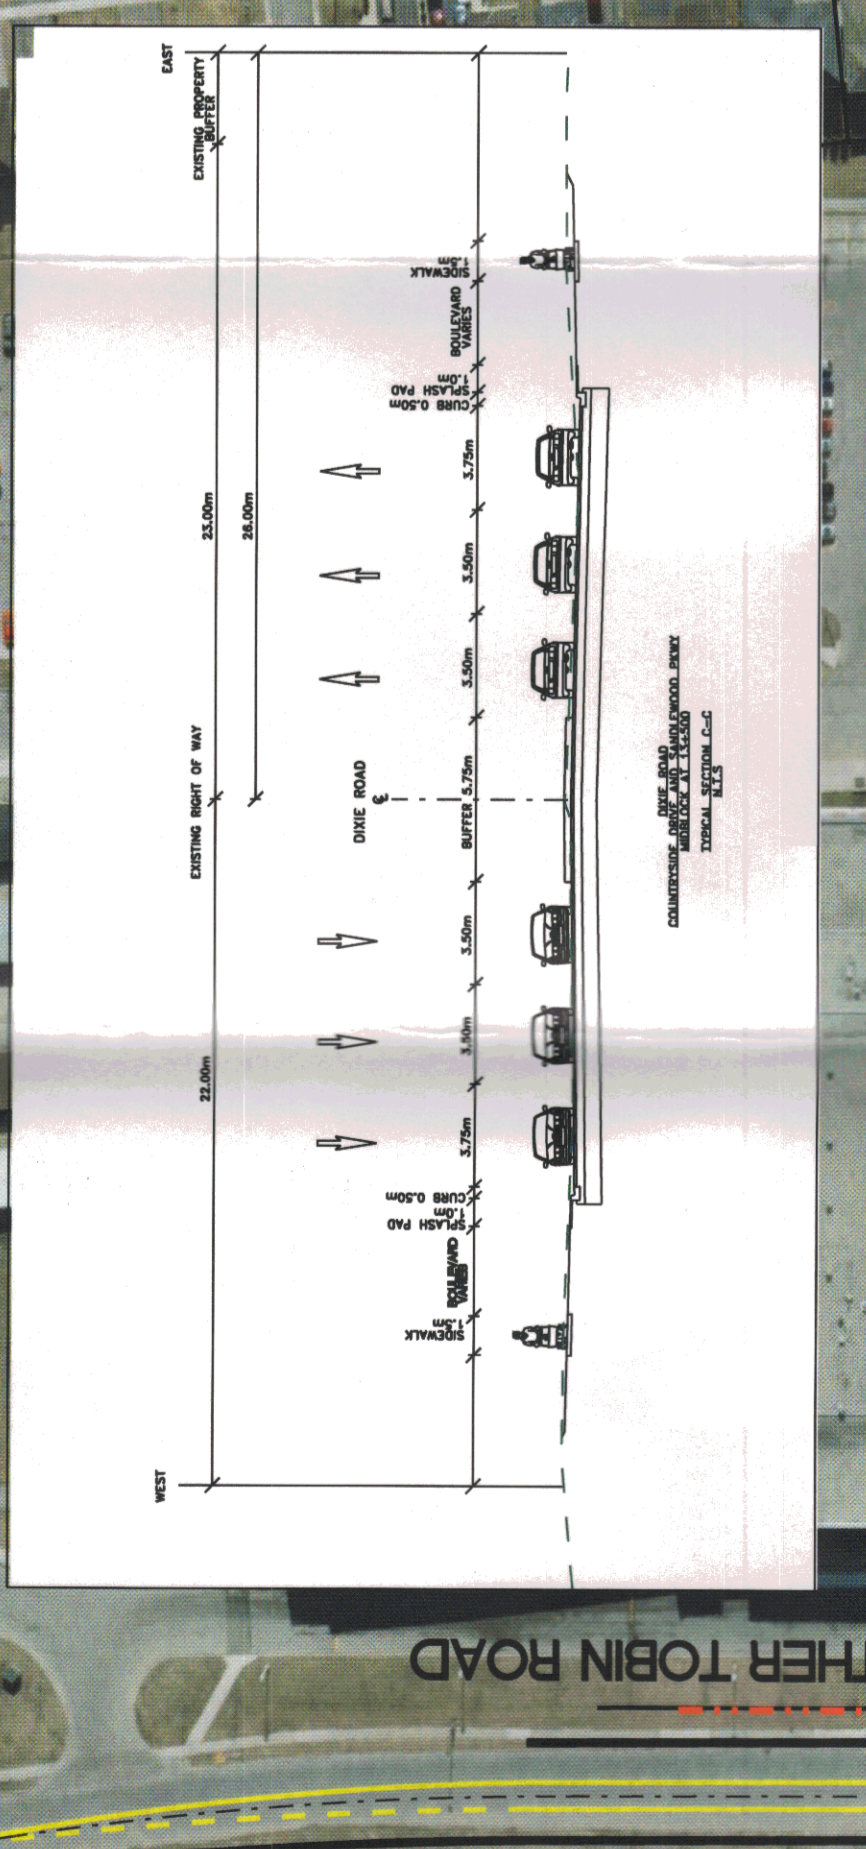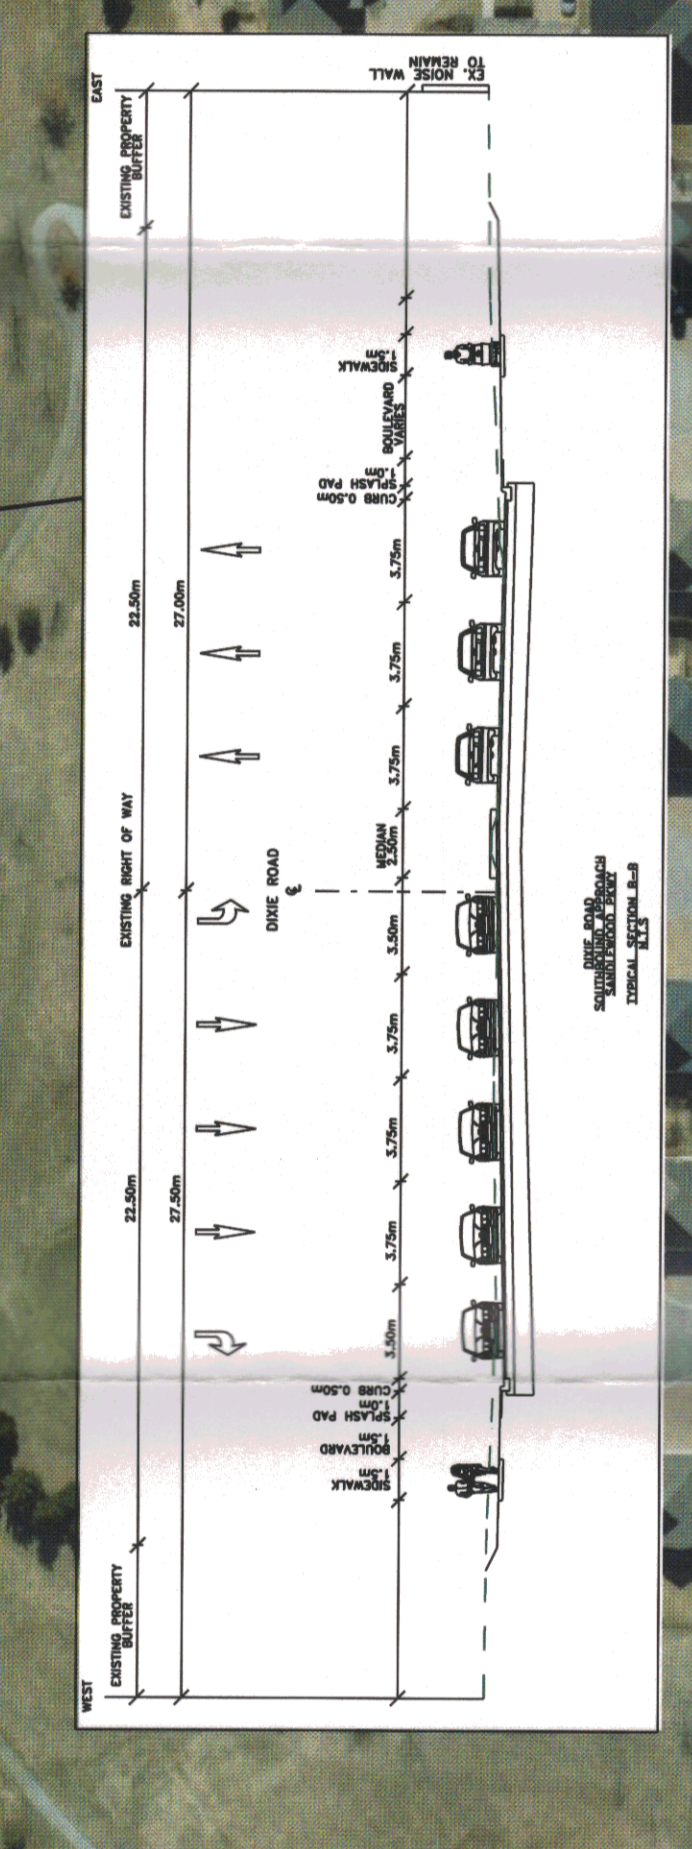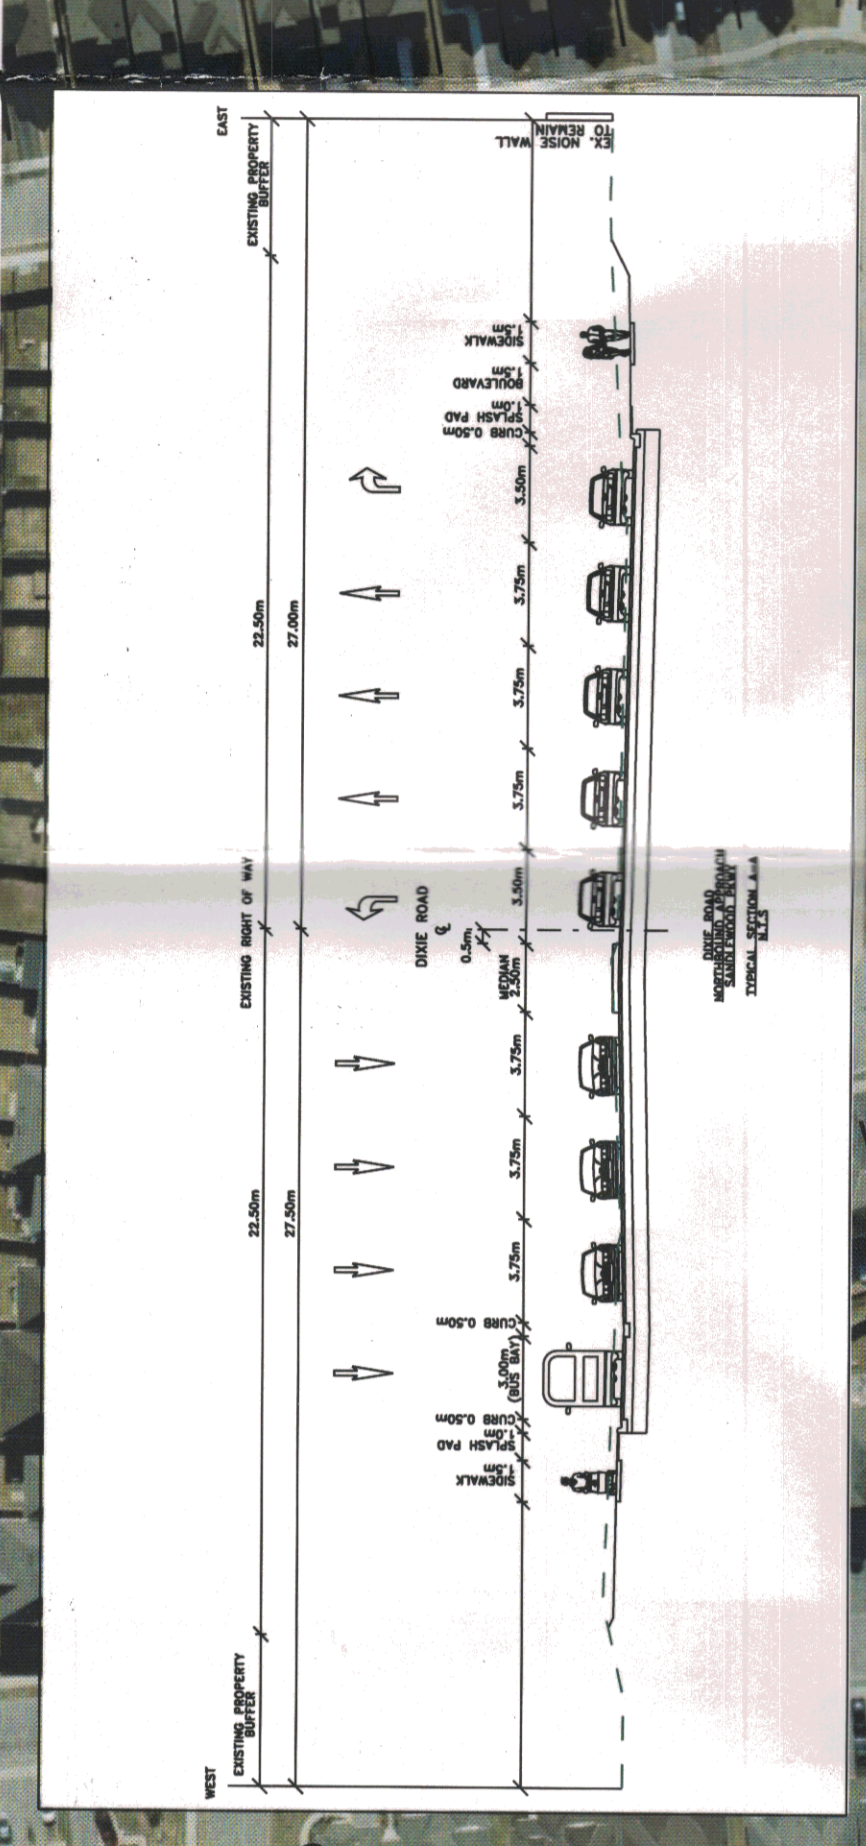 

MATCH LINE - REFER TO DRAWING PF-02

MATCH LINE - REFER TO DRAWING PF-04