


REVISIONS		
DATE	DETAILS	INIT.
OCT. 06. 2023	ISSUED FOR REVIEW	A.V.


LEGEND

- EXISTING R.O.W.
- PERMANENT EASEMENT
(± 35 sq.m.)
- PERMISSION TO ENTER
(± 422 sq.m.)

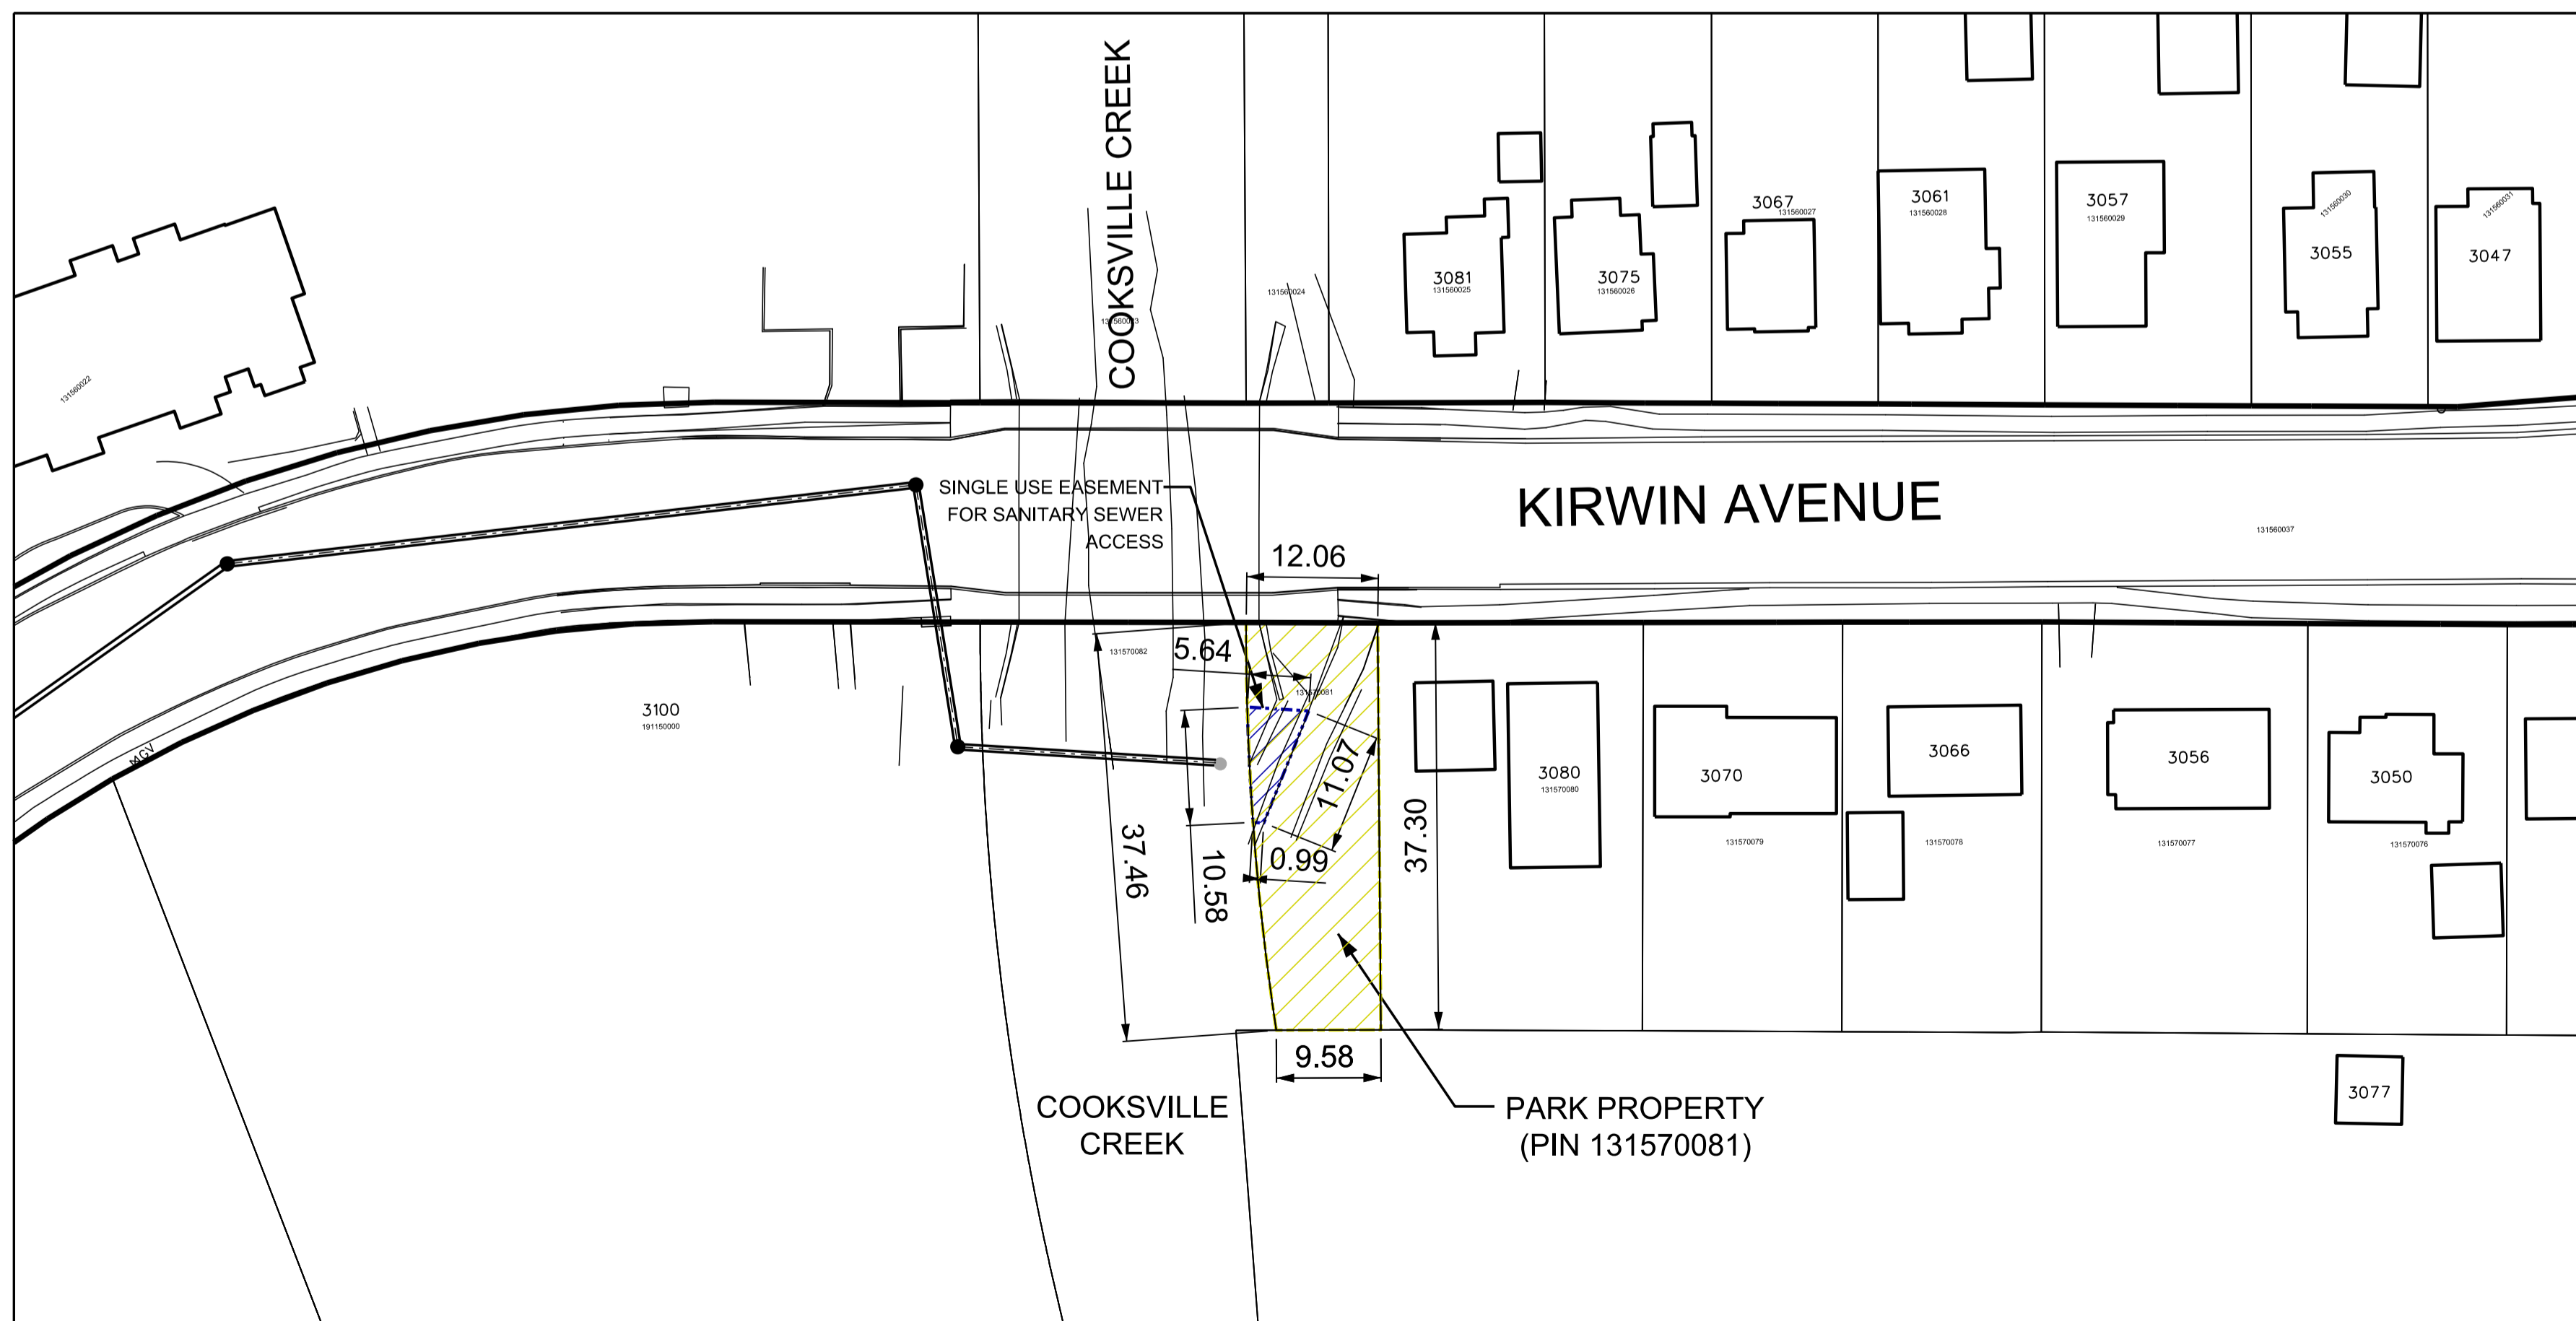




AFFECTED AMOUNT		
DESCRIPTION	UNIT	QUANTITY
LIGHT STANDARD	ea.	
DRIVEWAYS	sq.m.	
SOD	sq.m.	
TREES	ea.	
SHRUBS	LS	
SIGNS	ea.	

NOTE:
1. ALL MEASUREMENTS ARE IN MILLIMETRES (mm) UNLESS OTHERWISE NOTED.

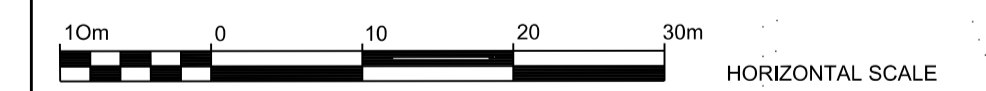

KIRWIN AVENUE
PROPERTY IMPACT PLAN
COOKSVILLE CREEK PARK PROPERTY
(PIN 131570081)

CAD Area	X-XX	Area	X-XX	Project No.	143635
Checked by	A.V.	Drawn by	L.A.	Date	OCTOBER 2023
Date	OCTOBER 2023	Sheet	3 of 3	Plan No.	PIP03-D

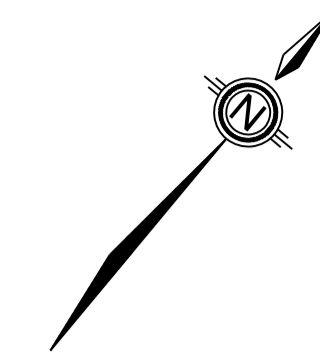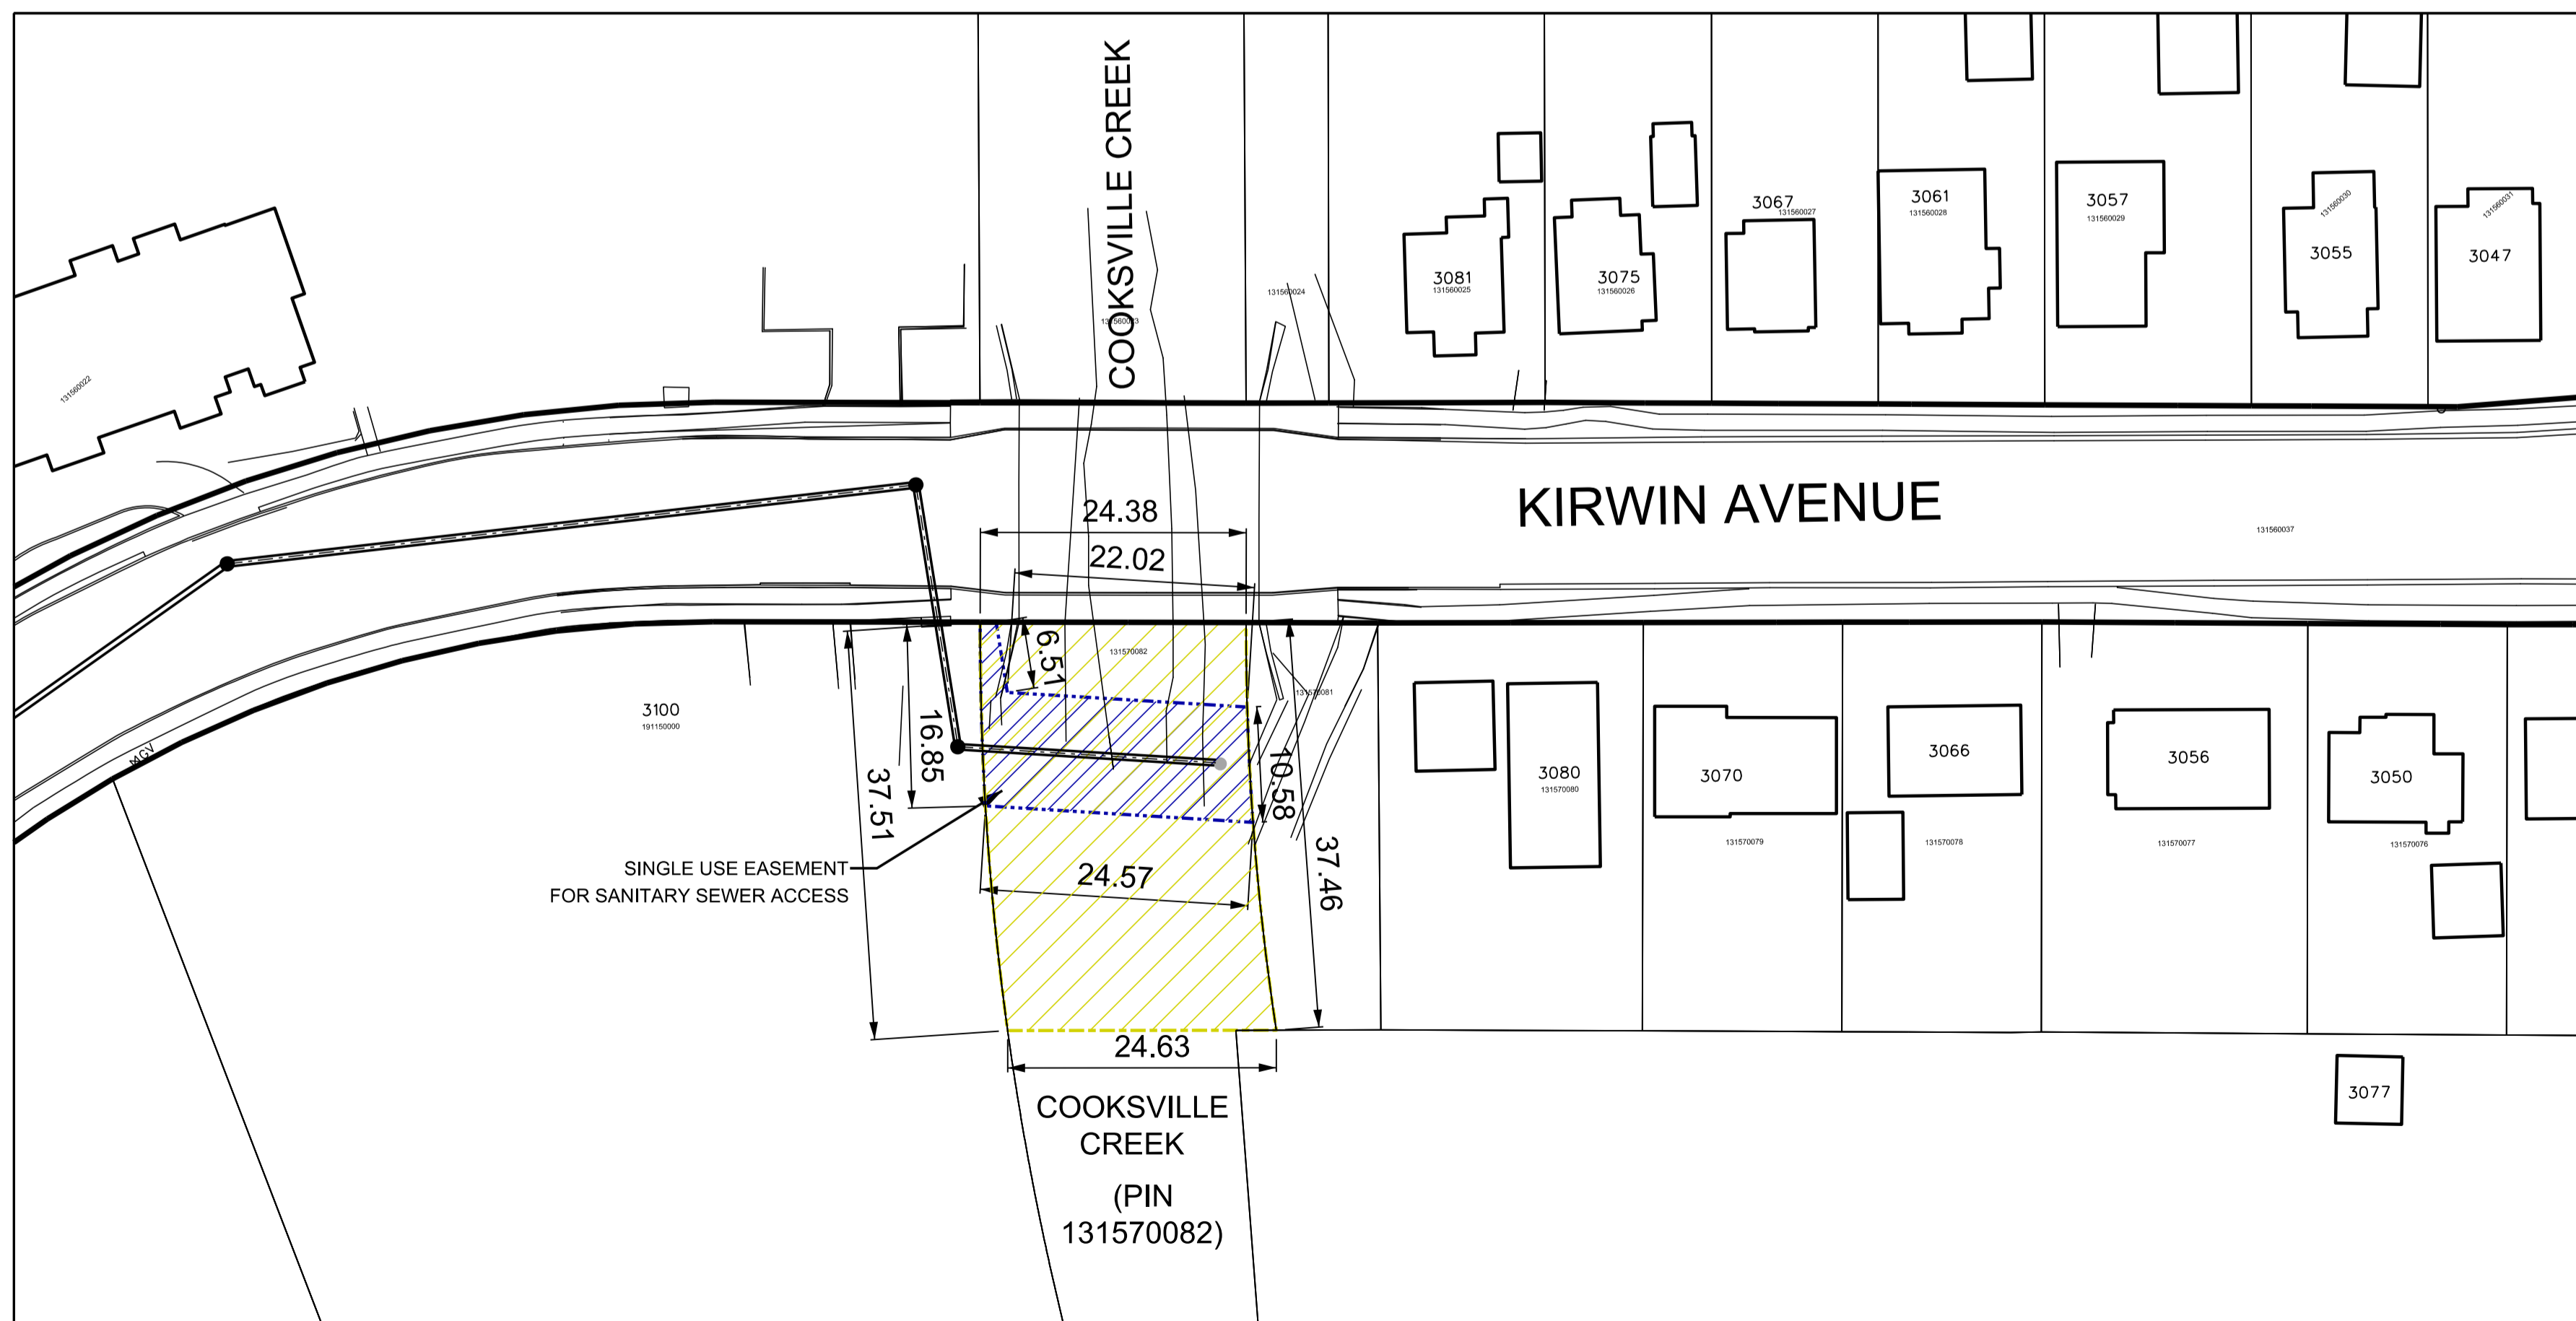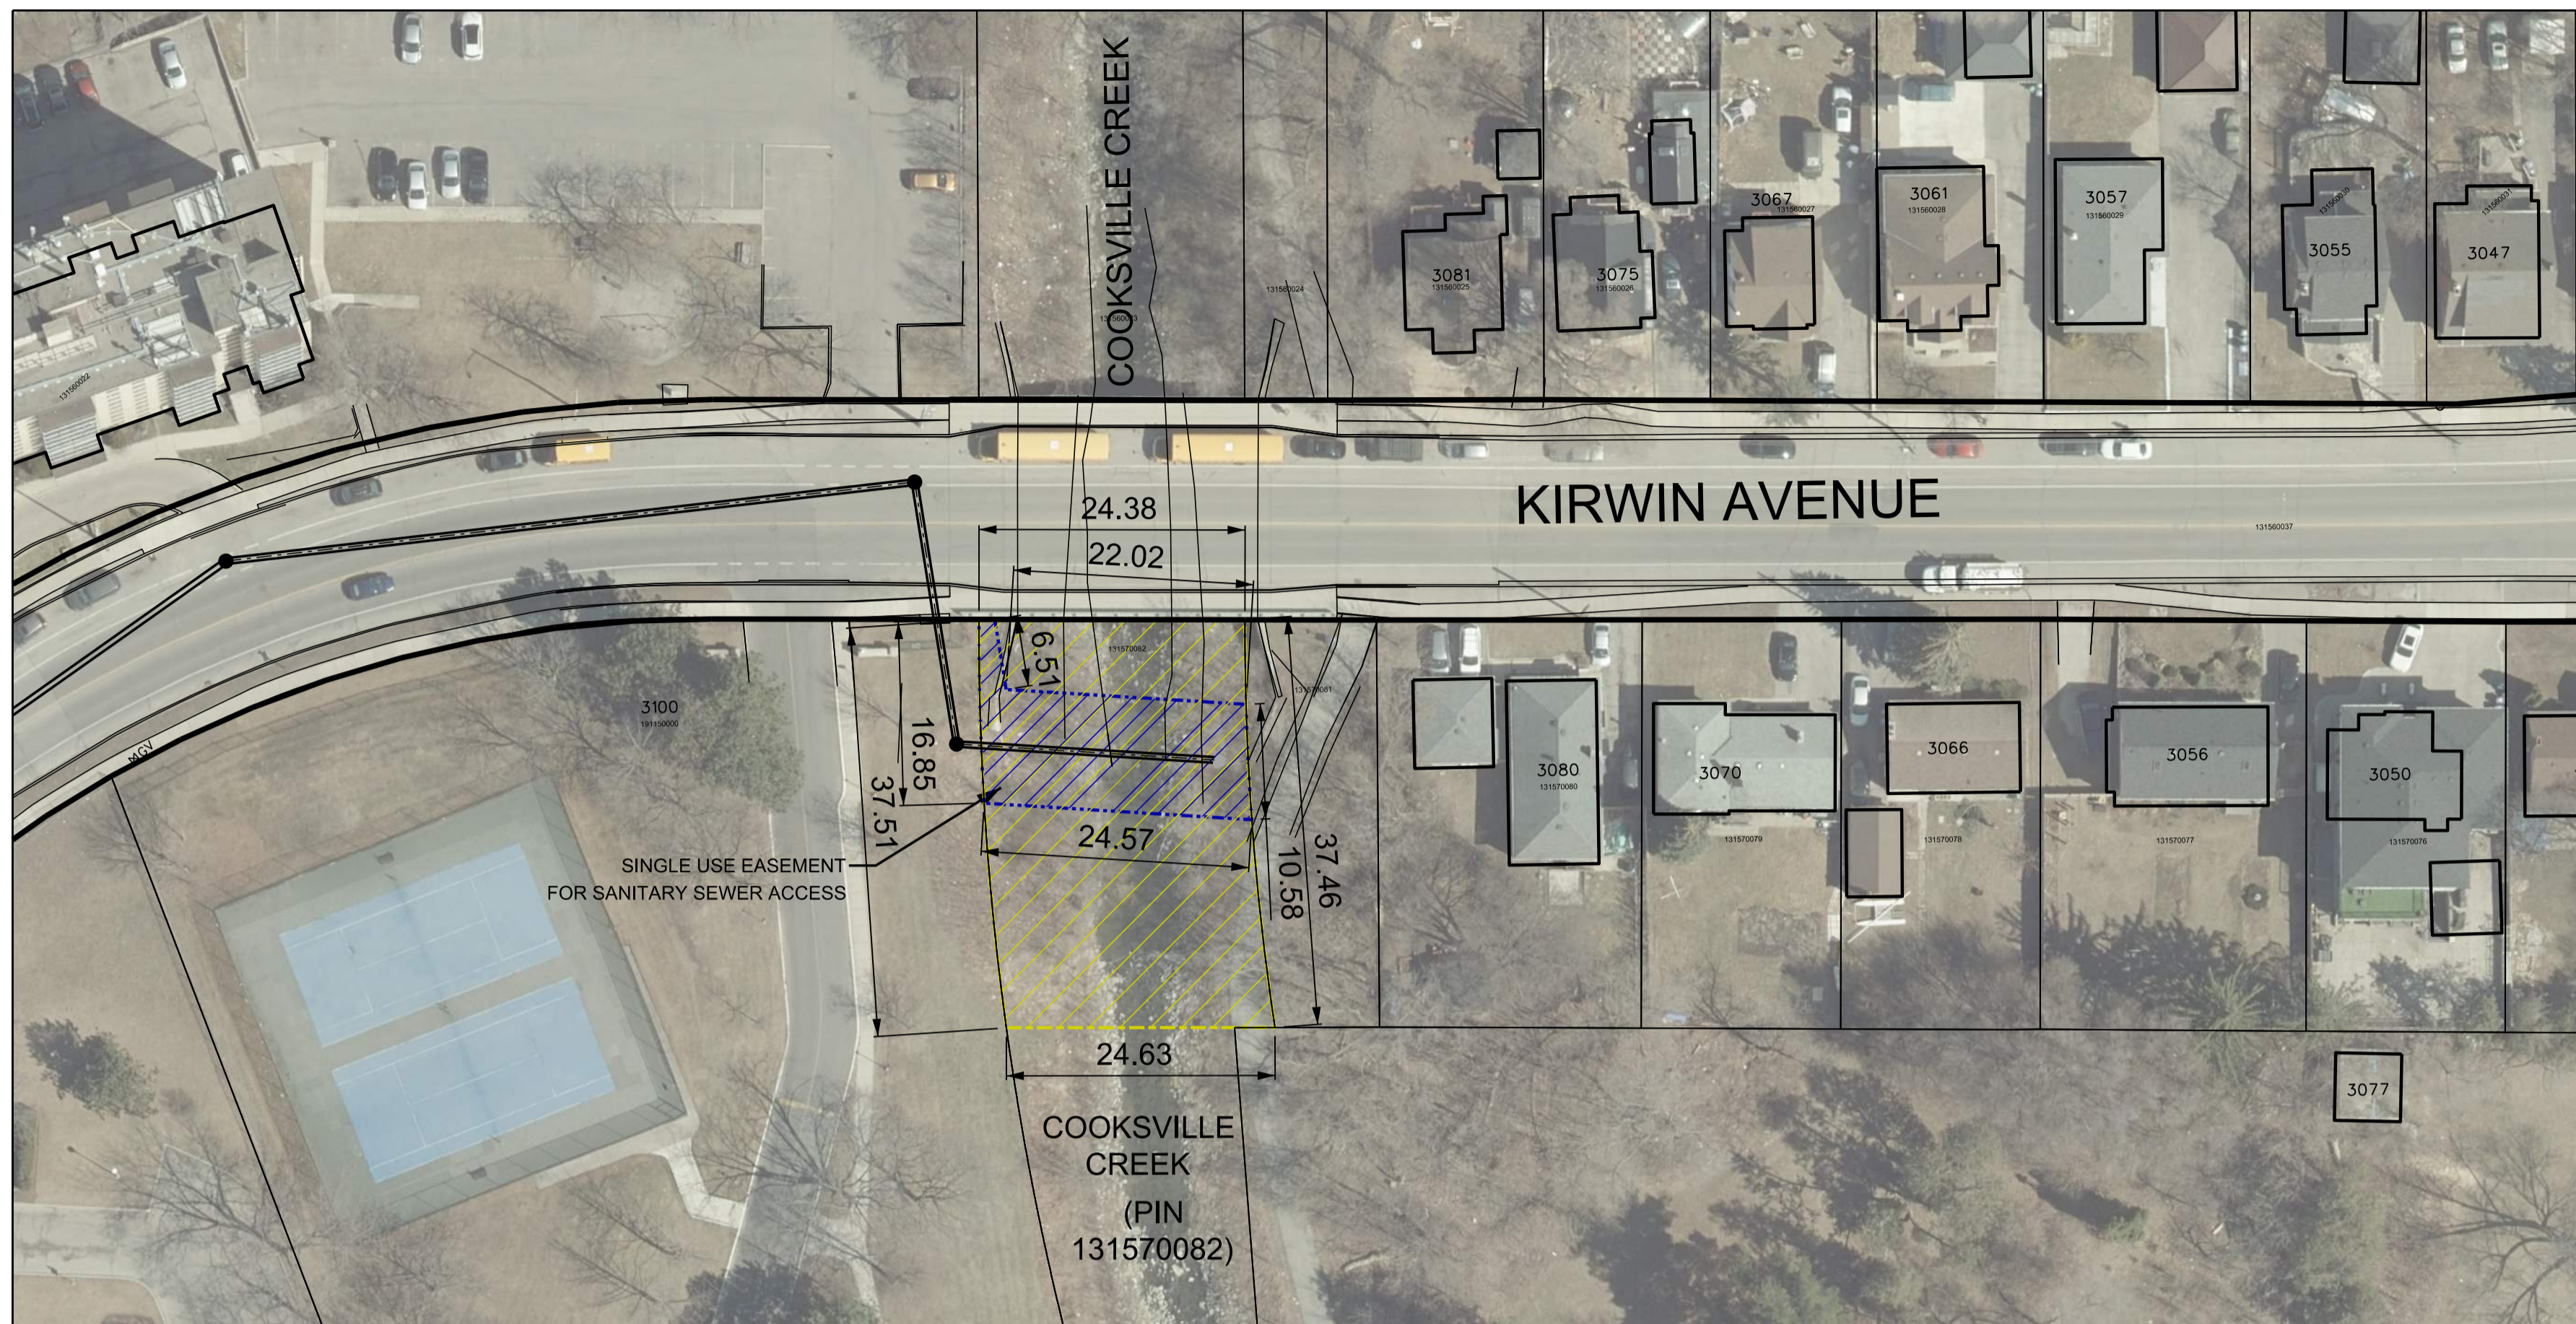


REVISIONS		
DATE	DETAILS	INIT.
OCT. 06. 2023	ISSUED FOR REVIEW	A.V.

LEGEND

- EXISTING R.O.W.
- PERMANENT EASEMENT
(± 270 sq.m.)
- PERMISSION TO ENTER
(± 915 sq.m.)



AFFECTED AMOUNT		
DESCRIPTION	UNIT	QUANTITY
LIGHT STANDARD	ea.	
DRIVEWAYS	sq.m.	
SOD	sq.m.	
TREES	ea.	
SHRUBS	LS	
SIGNS	ea.	

NOTE:
1. ALL MEASUREMENTS ARE IN MILLIMETRES (mm) UNLESS OTHERWISE NOTED.

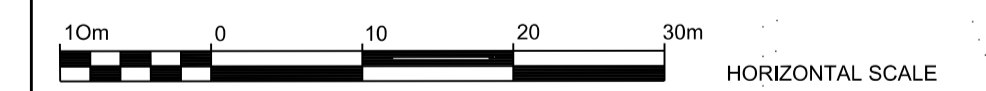

KIRWIN AVENUE
PROPERTY IMPACT PLAN
COOKSVILLE CREEK PROPERTY
(PIN 131570082)

CAD Area	X-XX	Area	X-XX	Project No.	143635
Checked by	A.V.	Drawn by	L.A.	Plan No.	PIP02-D
Date	OCTOBER 2023	Sheet	2 of 3		

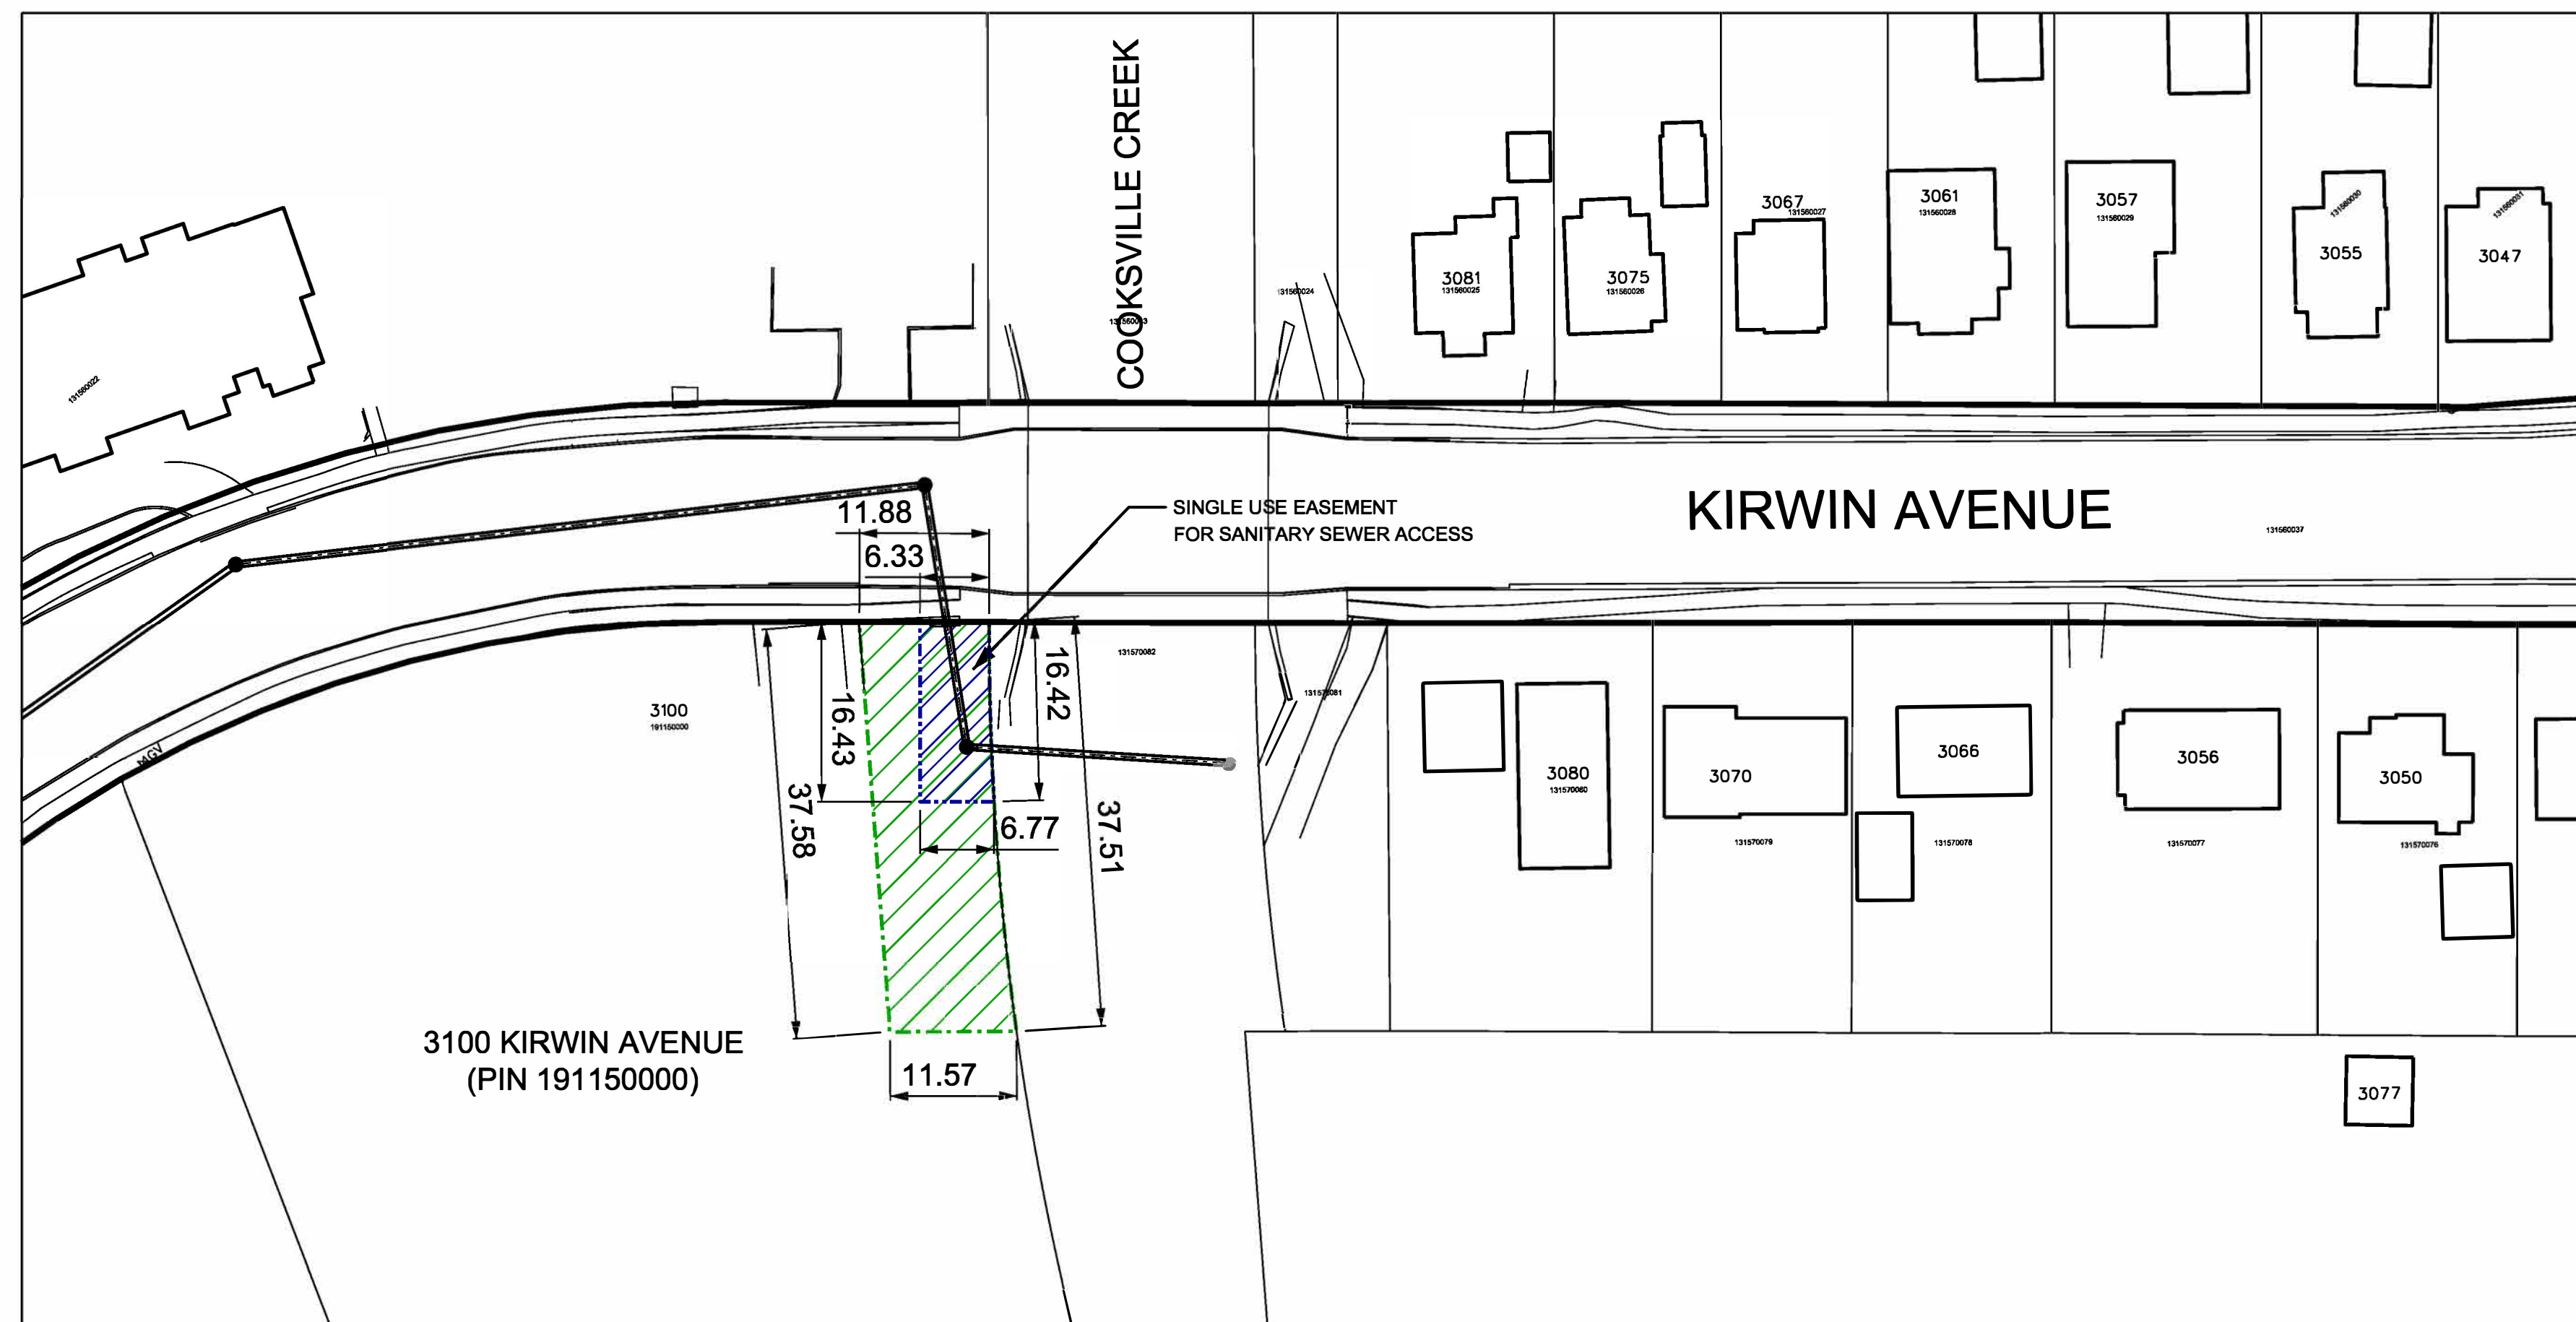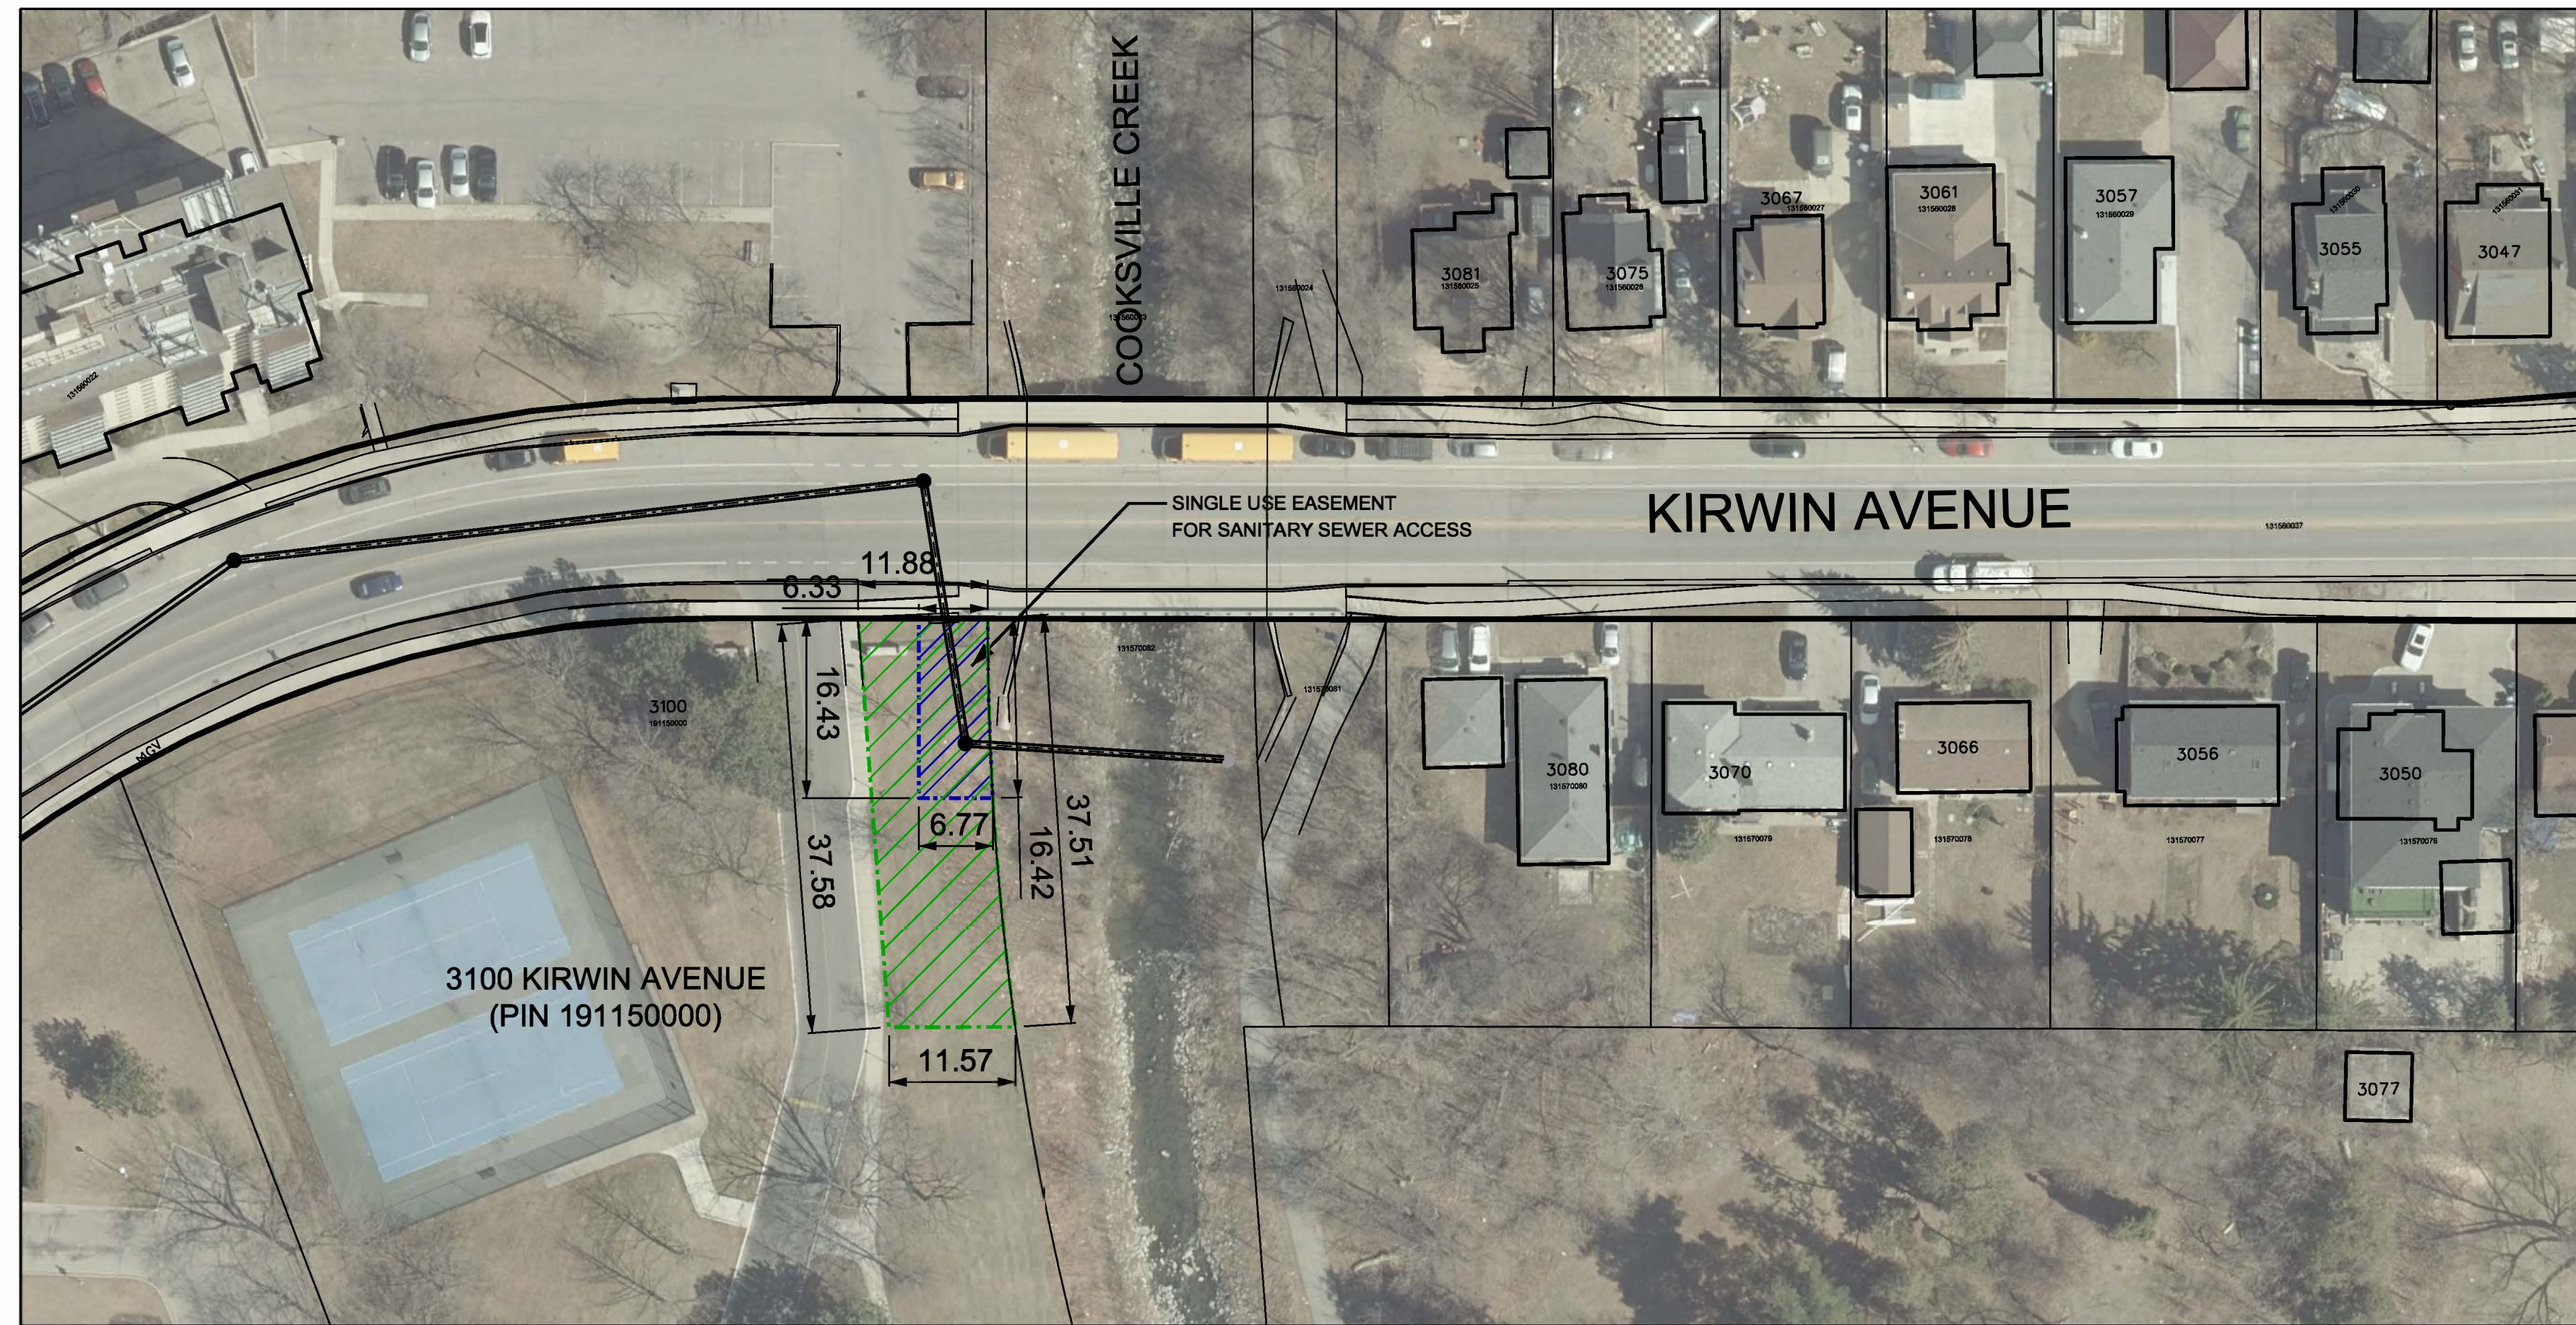

REVISIONS		
DATE	DETAILS	INIT.
OCT. 06, 2023	ISSUED FOR REVIEW	A.V.

- LEGEND**
- EXISTING R.O.W.
 - TEMPORARY EASEMENT (± 423 sq.m.)
 - PERMANENT EASEMENT (± 106 sq.m.)

AFFECTED AMOUNT		
DESCRIPTION	UNIT	QUANTITY
LIGHT STANDARD	ea.	-
DRIVEWAYS	sq.m.	-
SOD	sq.m.	423
TREES	ea.	-
SHRUBS	LS	-
SIGNS	ea.	-

NOTE:
1. ALL MEASUREMENTS ARE IN MILLIMETRES (mm) UNLESS OTHERWISE NOTED.

ARCADIS

HORIZONTAL SCALE

Region of Peel
working with you

KIRWIN AVENUE
PROPERTY IMPACT PLAN
3100 KIRWIN AVENUE
(PIN 191150000)

CAD Area	X-XX	Area	X-XX	Project No.	143635
Checked by	A.V.	Drawn by	L.A.	Date	OCTOBER 2023
Date	OCTOBER 2023	Sheet	1 of 3	Plan No.	PIP01-D