
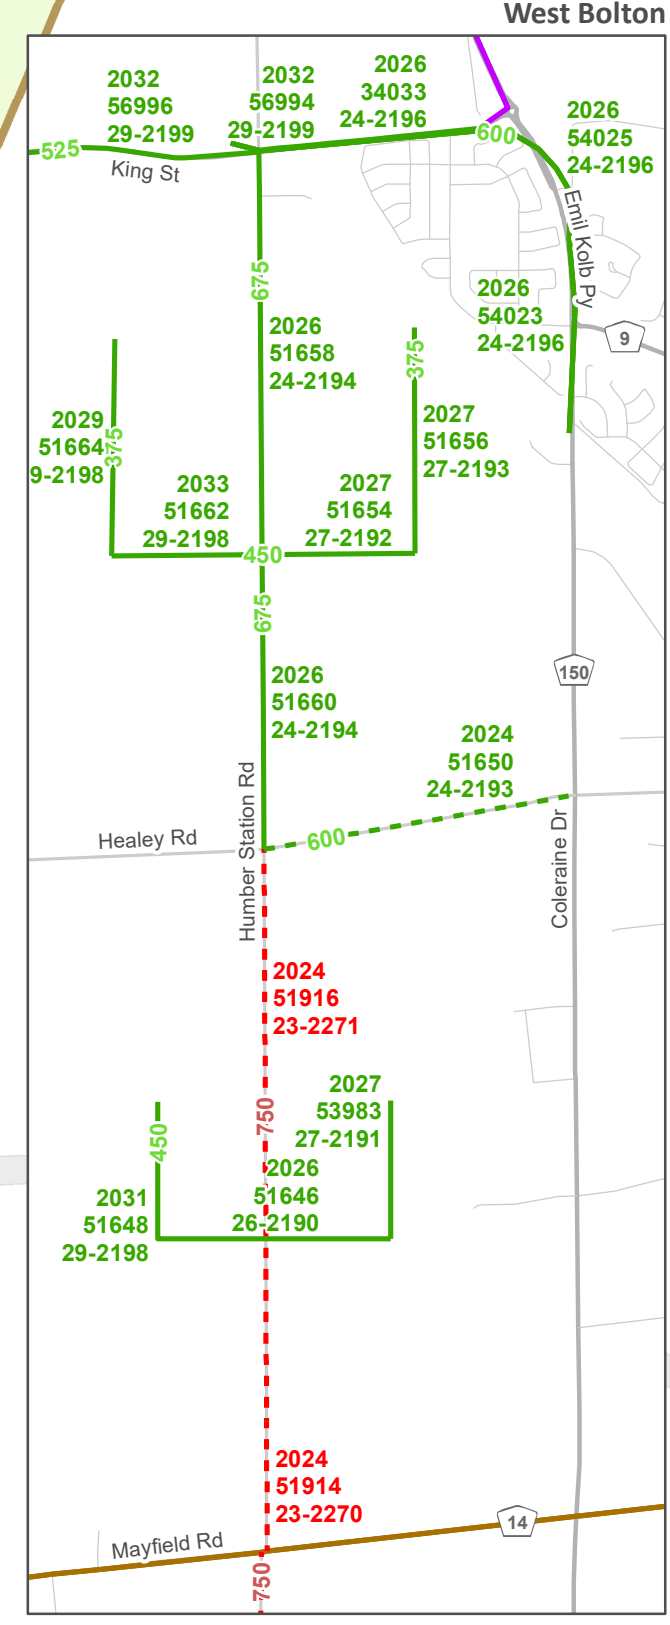
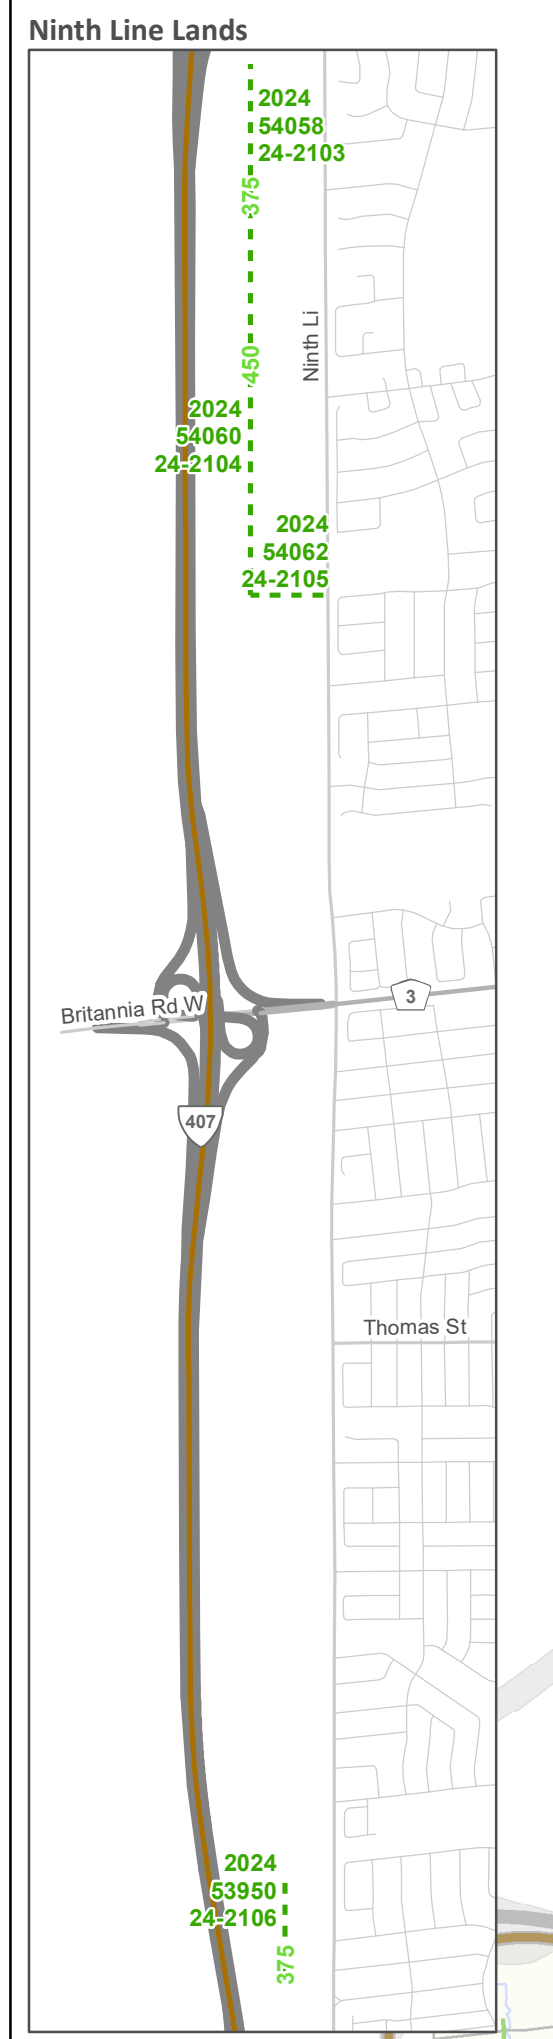
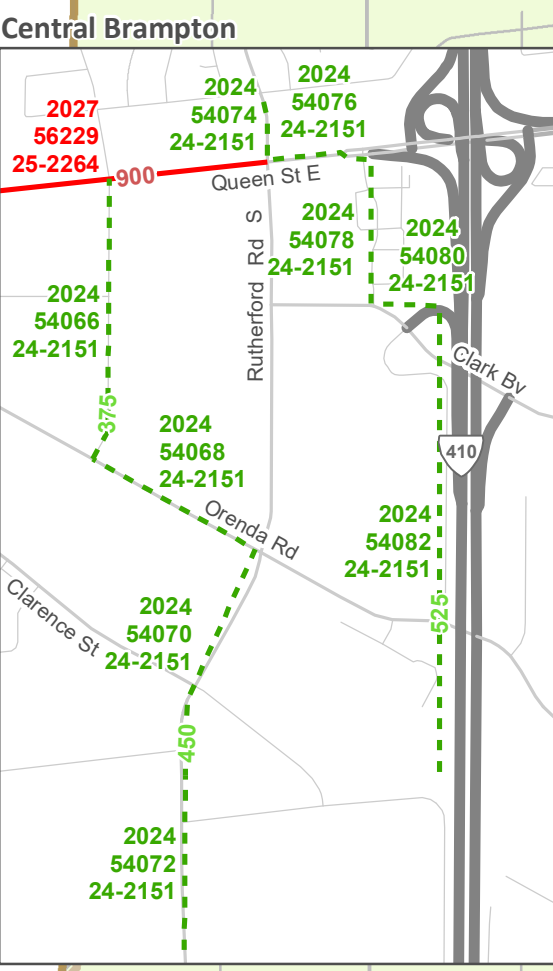
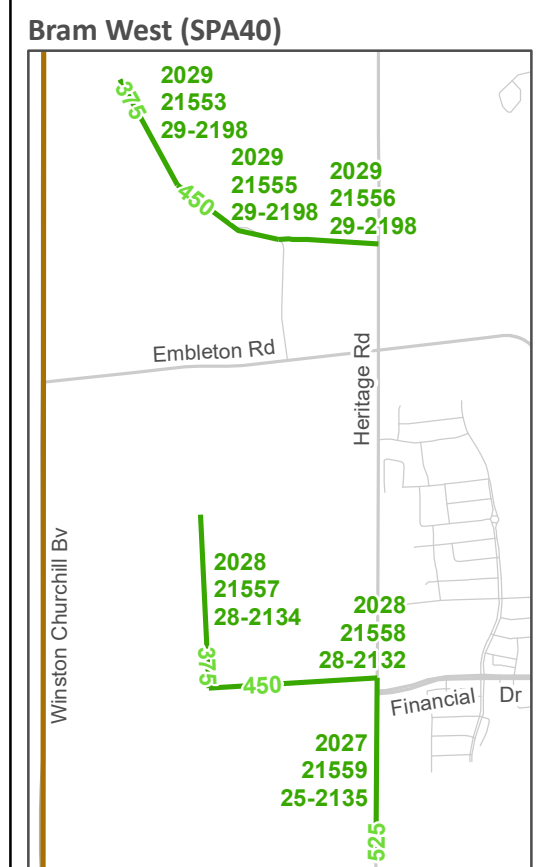
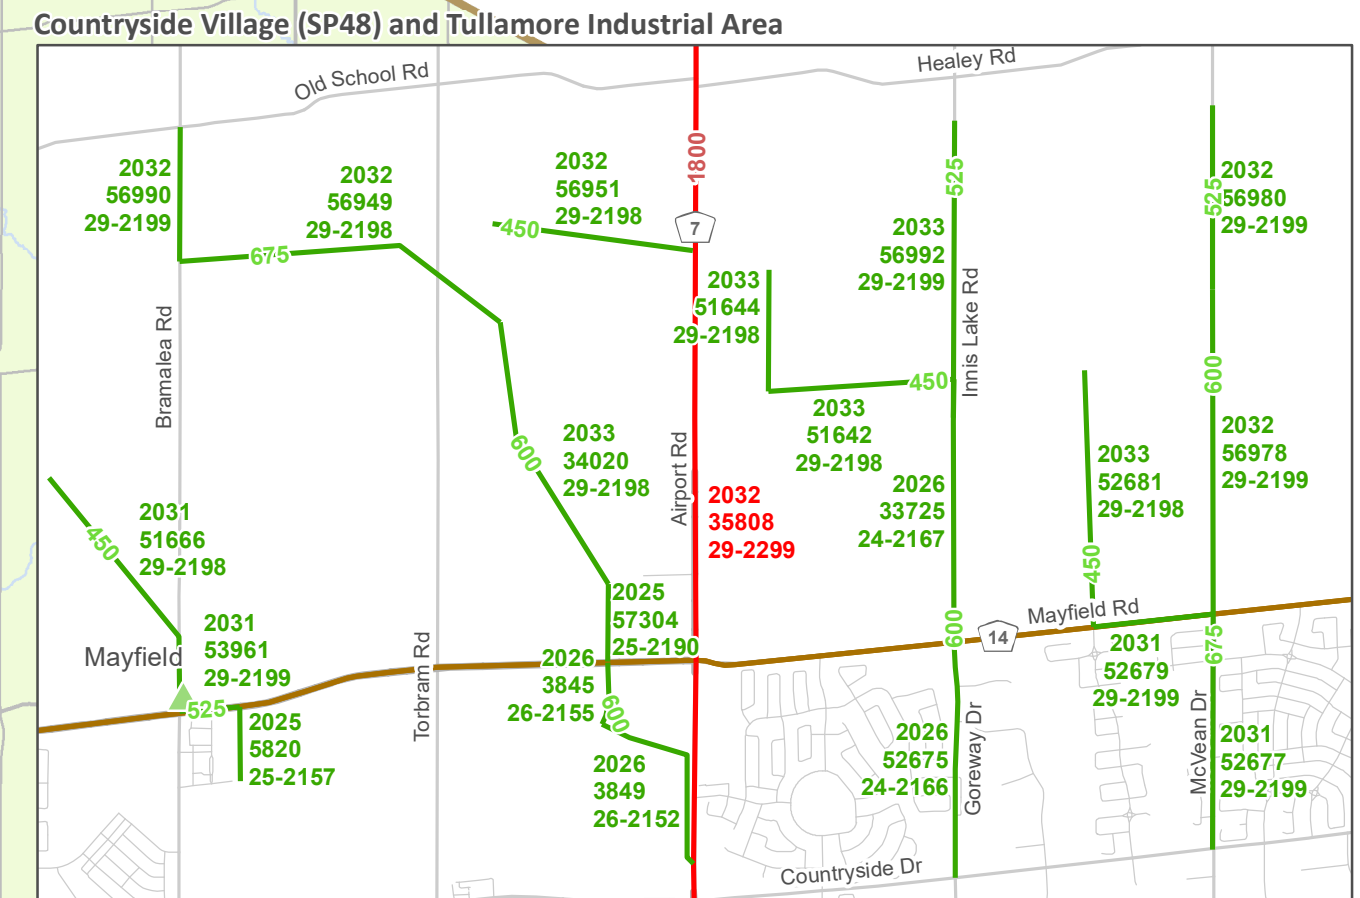
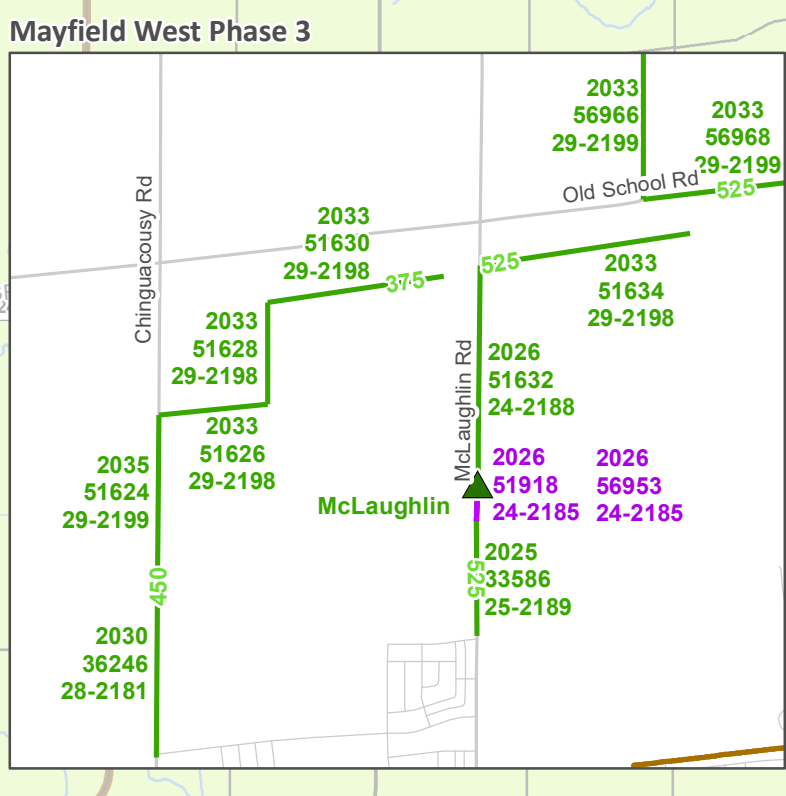
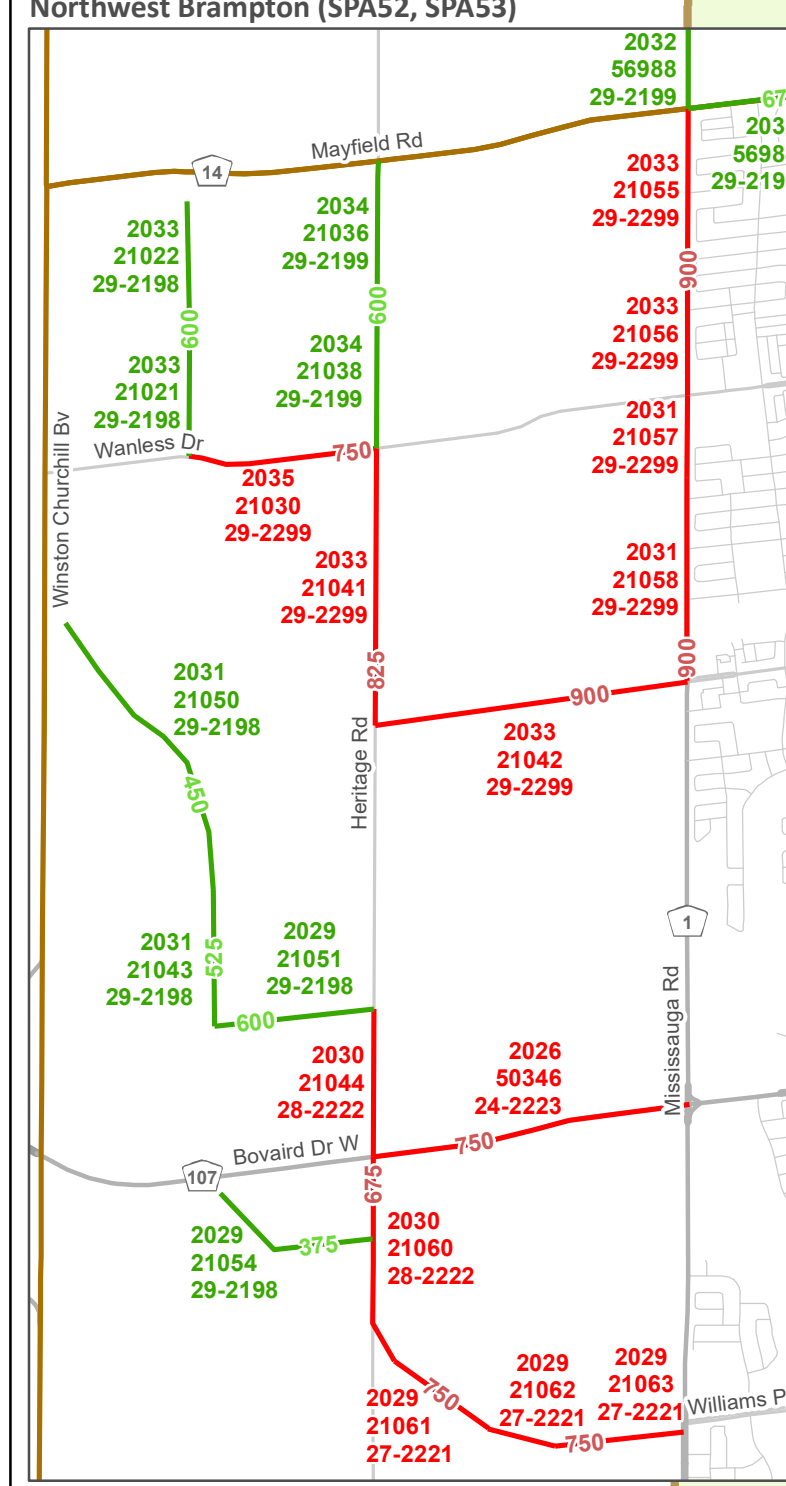


# Wastewater Development Charges 2024

Wastewater Servicing Infrastructure  
Treatment and Trunk Sewer System  
2024-2041 Development Charges

Draft – Not Approved by Council

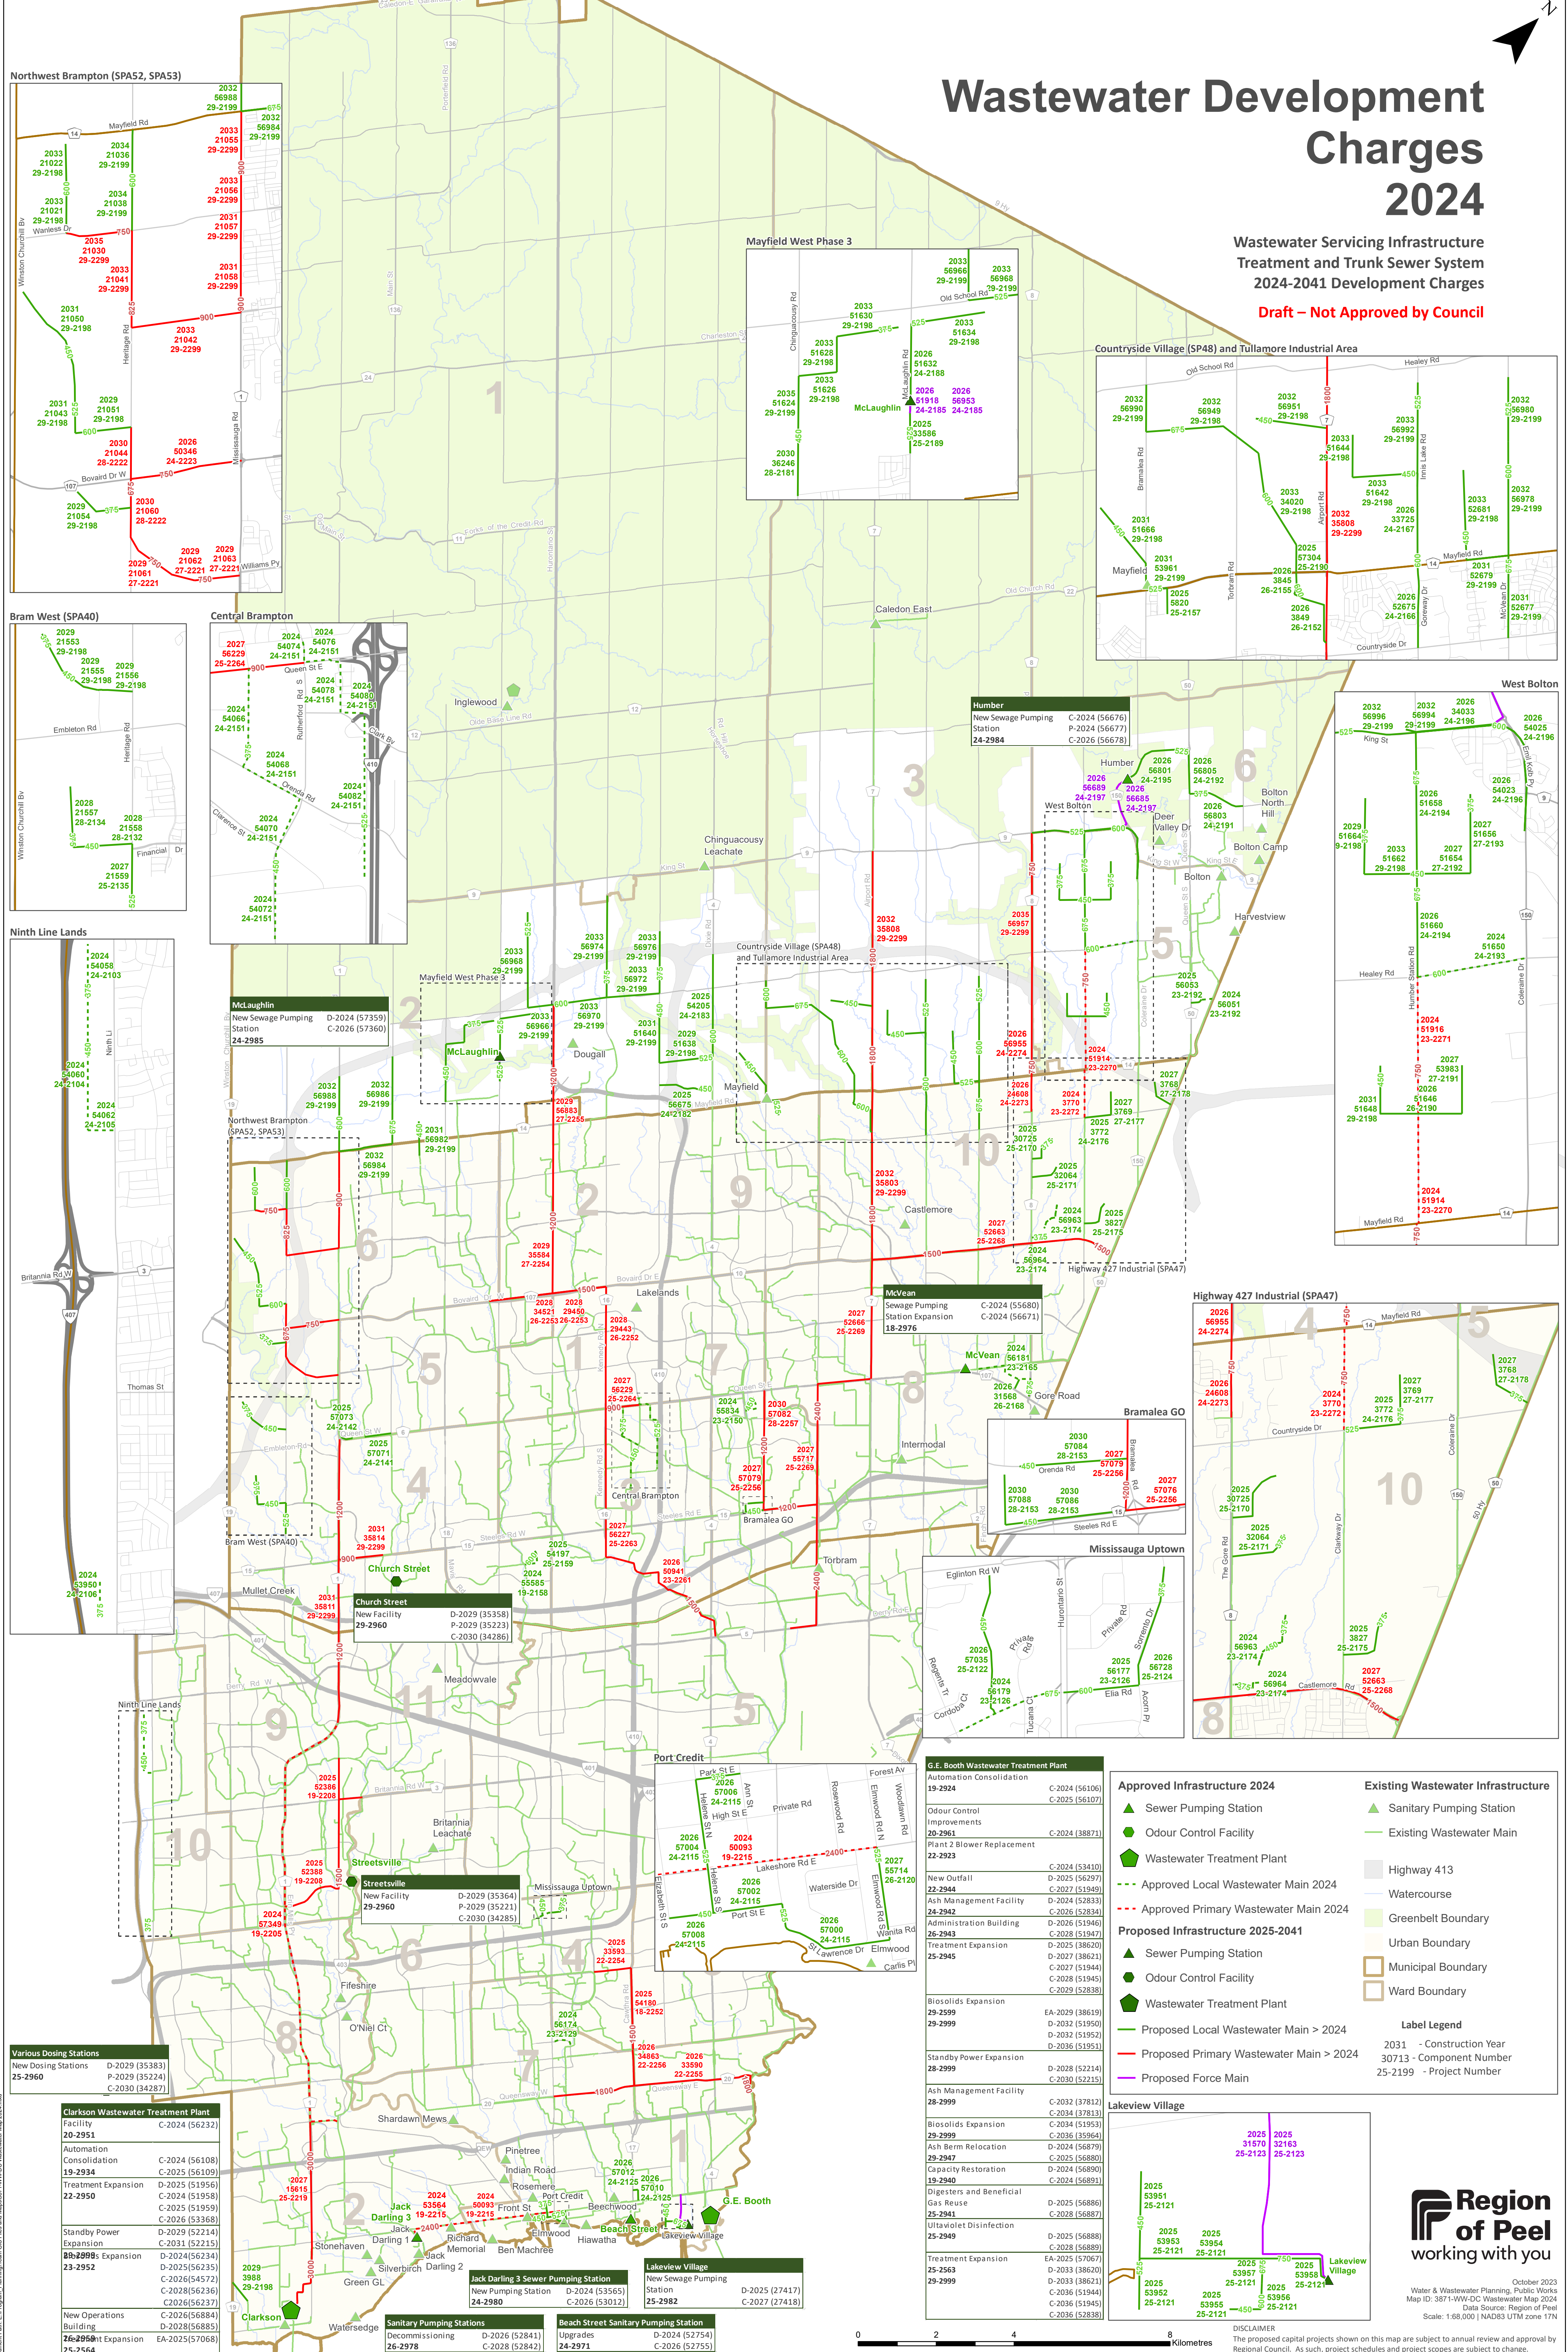

**Various Dosing Stations**

New Dosing Stations	D-2029 (35383)
25-2964	P-2029 (35224)
	C-2030 (34287)

**Clarkson Wastewater Treatment Plant**

Facility	C-2024 (56232)
20-2951	
Automation	C-2024 (56108)
Consolidation	C-2025 (56109)
Treatment Expansion	D-2025 (51956)
22-2950	C-2024 (51958)
	C-2025 (51959)
	C-2026 (53368)
Standby Power	D-2029 (52214)
Expansion	C-2031 (52215)
23-2952	D-2024 (56234)
	D-2025 (56235)
	C-2028 (56236)
	C-2026 (56237)
New Operations Building	C-2026 (56884)
26-2956	D-2028 (56885)
Expansion	EA-2025 (57068)
25-2564	

**Sanitary Pumping Stations**

Decommissioning	D-2026 (52841)
26-2978	C-2028 (52842)

**Beach Street Sanitary Pumping Station**

Upgrades	D-2024 (52754)
24-2971	C-2026 (52755)

**G.E. Booth Wastewater Treatment Plant**

Automation Consolidation	19-2924	C-2024 (56106)
		C-2025 (56107)
Odour Control Improvements	20-2961	C-2024 (38871)
Plant 2 Blower Replacement	22-2923	
		C-2024 (53410)
New Outfall	22-2944	D-2025 (56297)
		C-2027 (51949)
Ash Management Facility	24-2942	D-2024 (52833)
		C-2026 (52834)
Administration Building	26-2943	D-2026 (51946)
Treatment Expansion	25-2945	D-2025 (38620)
		D-2027 (38621)
		C-2027 (51944)
		C-2028 (51945)
		C-2029 (52838)
Biosolids Expansion	29-2599	EA-2029 (38619)
		D-2032 (51950)
		D-2032 (51952)
		D-2036 (51951)
Standby Power Expansion	28-2999	D-2028 (52214)
		C-2030 (52215)
Ash Management Facility	28-2999	C-2032 (37812)
		C-2034 (37813)
Biosolids Expansion	29-2999	C-2034 (51953)
		C-2036 (35964)
Ash Berm Relocation	29-2947	D-2024 (56879)
Capacity Restoration	19-2940	D-2024 (56890)
		C-2024 (56891)
Digesters and Beneficial Gas Reuse	25-2941	D-2025 (56886)
		C-2028 (56887)
Ultraviolet Disinfection	25-2949	D-2025 (56888)
		C-2028 (56889)
Treatment Expansion	25-2563	EA-2025 (57067)
		D-2033 (38620)
		D-2033 (38621)
		C-2036 (51944)
		C-2036 (51945)
		C-2036 (52838)

**Approved Infrastructure 2024**

- ▲ Sewer Pumping Station
- Odour Control Facility
- Wastewater Treatment Plant
- - - Approved Local Wastewater Main 2024
- - - Approved Primary Wastewater Main 2024

**Existing Wastewater Infrastructure**


- ▲ Sanitary Pumping Station
- Existing Wastewater Main
- Highway 413
- Watercourse
- Greenbelt Boundary
- Urban Boundary
- Municipal Boundary
- Ward Boundary

**Proposed Infrastructure 2025-2041**

- ▲ Sewer Pumping Station
- Odour Control Facility
- Wastewater Treatment Plant
- - - Proposed Local Wastewater Main > 2024
- - - Proposed Primary Wastewater Main > 2024
- - - Proposed Force Main

**Label Legend**

- 2031 - Construction Year
- 30713 - Component Number
- 25-2199 - Project Number

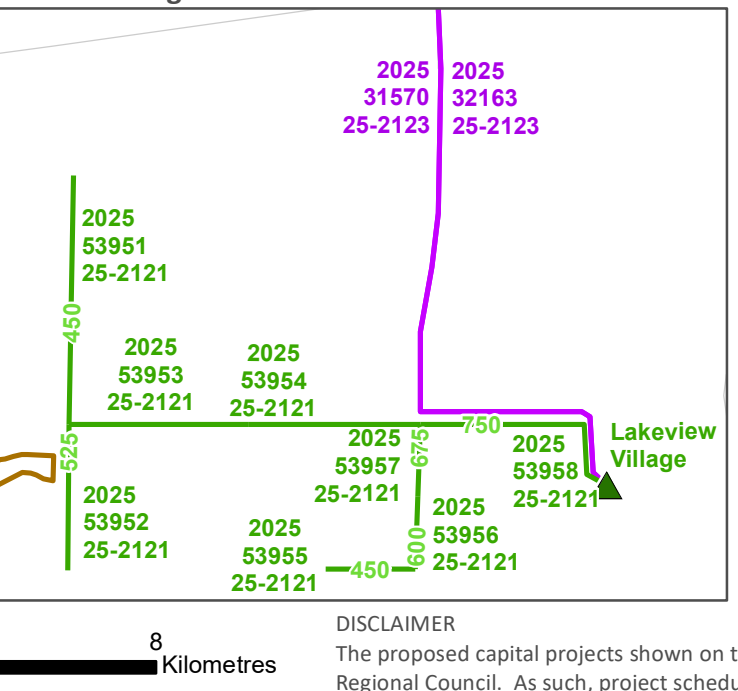

October 2023  
Water & Wastewater Planning, Public Works  
Map ID: 3871-WW-DC Wastewater Map 2024  
Data Source: Region of Peel  
Scale: 1:88,000 / NAD83 UTM zone 17N

DISCLAIMER  
The proposed capital projects shown on this map are subject to annual review and approval by Regional Council. As such, project schedules and project subjects are subject to change.

