


Bram West (SPA40)  
Northwest Brampton (SPA52, SPA53)

# Water Development Charges 2024

Water Servicing Infrastructure  
Water Production, Transmission Systems  
and Distribution Systems  
2024-2041 Development Charges

Draft – Not Approved by Council

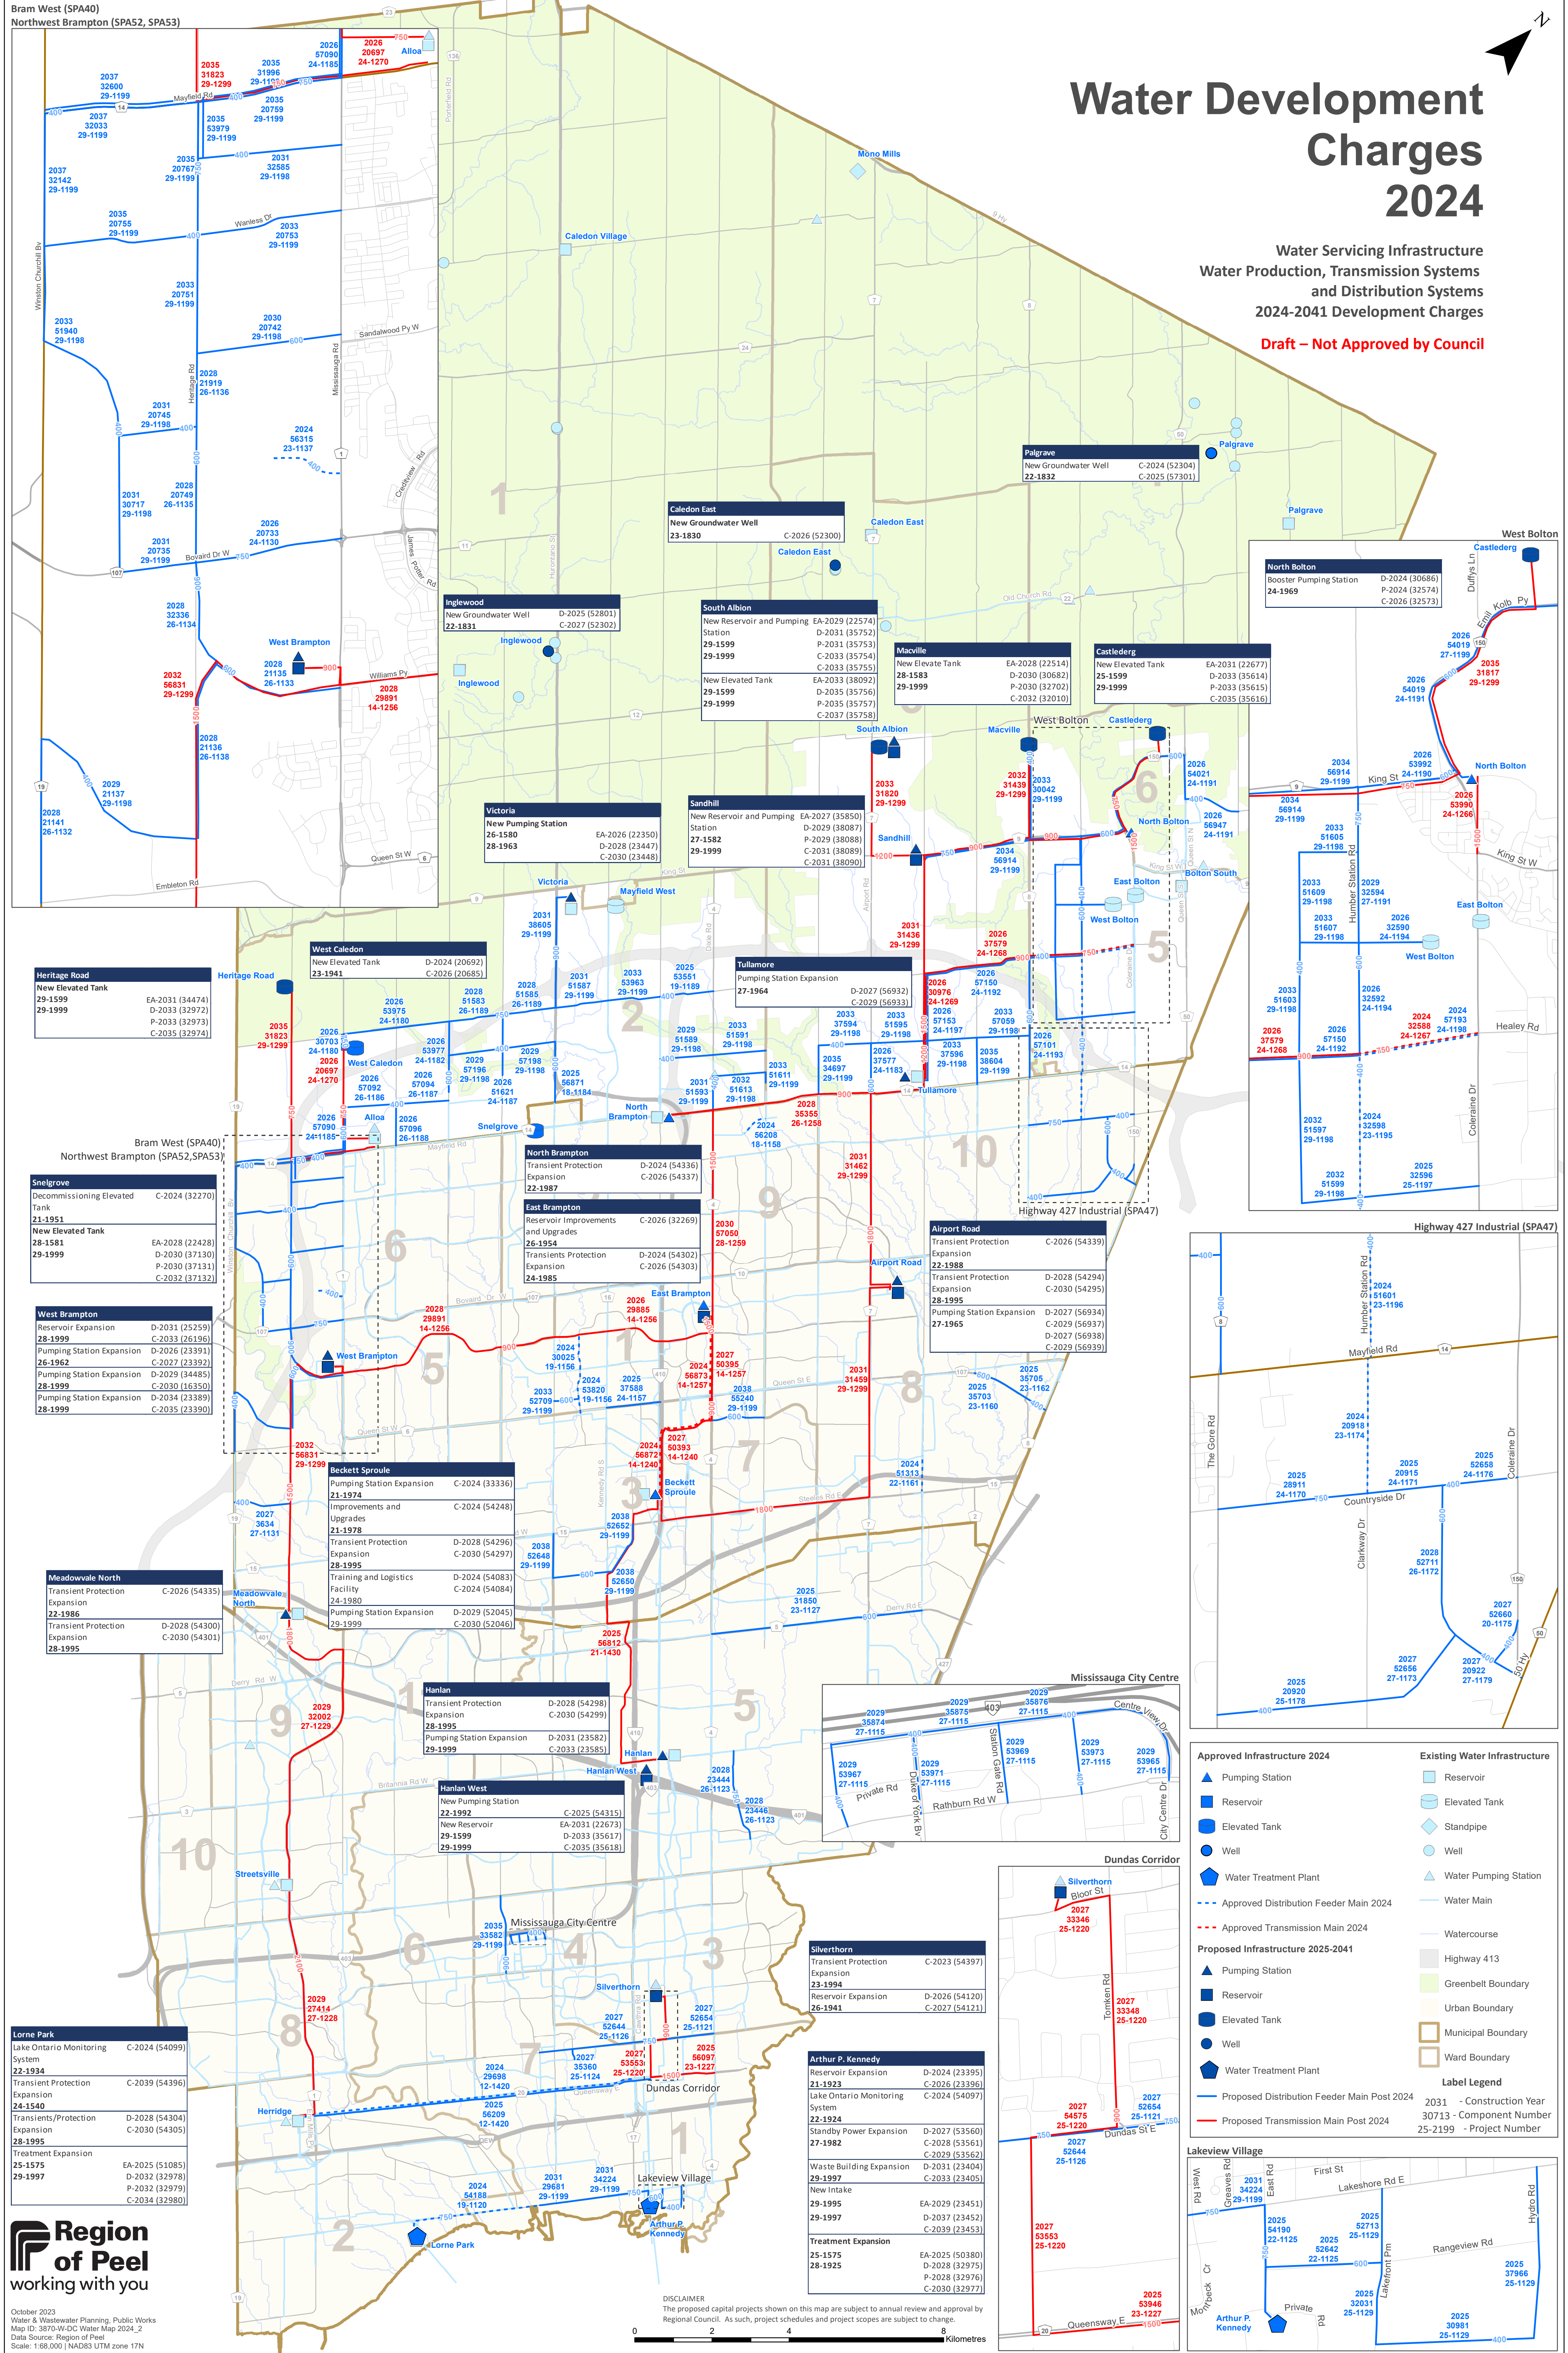

**Heritage Road**  
New Elevated Tank  
29-1599 EA-2031 (34474)  
D-2033 (32972)  
P-2033 (32973)  
C-2035 (32974)

**Snelgrove**  
Decommissioning Elevated Tank  
21-1951 C-2024 (32270)

**West Caledon**  
New Elevated Tank  
28-1581 EA-2028 (22428)  
D-2030 (37130)  
P-2030 (37131)  
C-2032 (37132)

**West Brampton**  
Reservoir Expansion  
D-2031 (25259)  
28-1999 C-2033 (26196)

**Pumping Station Expansion**  
D-2026 (23391)  
26-1962 C-2027 (23392)

**Pumping Station Expansion**  
D-2029 (34485)  
28-1999 C-2030 (16350)

**Pumping Station Expansion**  
D-2034 (23389)  
28-1999 C-2035 (23390)

**Meadowdale North**  
Transient Protection Expansion  
22-1986 C-2026 (54335)  
D-2028 (54300)  
Expansion C-2030 (54301)  
28-1995

**Hanlan**  
Transient Protection Expansion  
28-1995 D-2028 (54298)  
C-2030 (54299)

**Pumping Station Expansion**  
D-2031 (23582)  
29-1999 C-2033 (23585)

**Lorne Park**  
Lake Ontario Monitoring System  
22-1934 C-2024 (54099)

**Transient Protection Expansion**  
24-1540 C-2039 (54396)

**Transients/Protection Expansion**  
28-1995 D-2028 (54304)  
C-2030 (54305)

**Treatment Expansion**  
25-1575 EA-2025 (51085)  
29-1997 D-2032 (32978)  
P-2032 (32979)  
C-2034 (32980)



October 2023  
Water & Wastewater Planning, Public Works  
Map ID: 3870-W-DC Water Map 2024\_2  
Data Source: Region of Peel  
Scale: 1:68,000 | NAD83 UTM zone 17N

DISCLAIMER  
The proposed capital projects shown on this map are subject to annual review and approval by Regional Council. As such, project schedules and project scopes are subject to change.

**Approved Infrastructure 2024**

- Pumping Station
- Reservoir
- Elevated Tank
- Well
- Water Treatment Plant
- Approved Distribution Feeder Main 2024
- Approved Transmission Main 2024

**Existing Water Infrastructure**

- Reservoir
- Elevated Tank
- Standpipe
- Well
- Water Pumping Station
- Water Main
- Watercourse
- Highway 413
- Greenbelt Boundary
- Urban Boundary
- Municipal Boundary
- Ward Boundary

**Proposed Infrastructure 2025-2041**

- Pumping Station
- Reservoir
- Elevated Tank
- Well
- Water Treatment Plant
- Proposed Distribution Feeder Main Post 2024
- Proposed Transmission Main Post 2024

**Label Legend**

- 3031 - Construction Year
- 30713 - Component Number
- 25-2199 - Project Number