
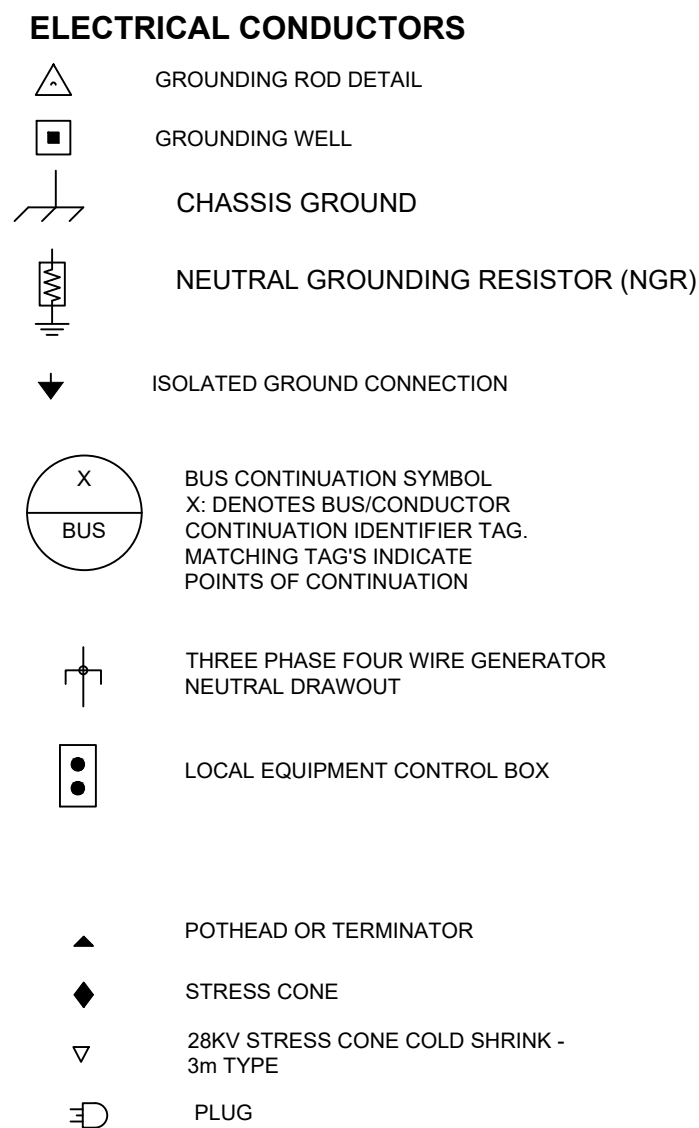


**Wiring Termination Designations**

- ⊗ in PLC Panel
- ⊗ at Field Device
- ⊗ in Control Panel/Local Control Station
- ⊗ in VSD
- 1 in MCC

**Single Line & Elementary Control Diagrams**

- ⊗ Terminal Block to PLC
- ⊗ HVAC Terminal
- Terminal Block to Field
- Terminal Block inside MCC or Control Panel

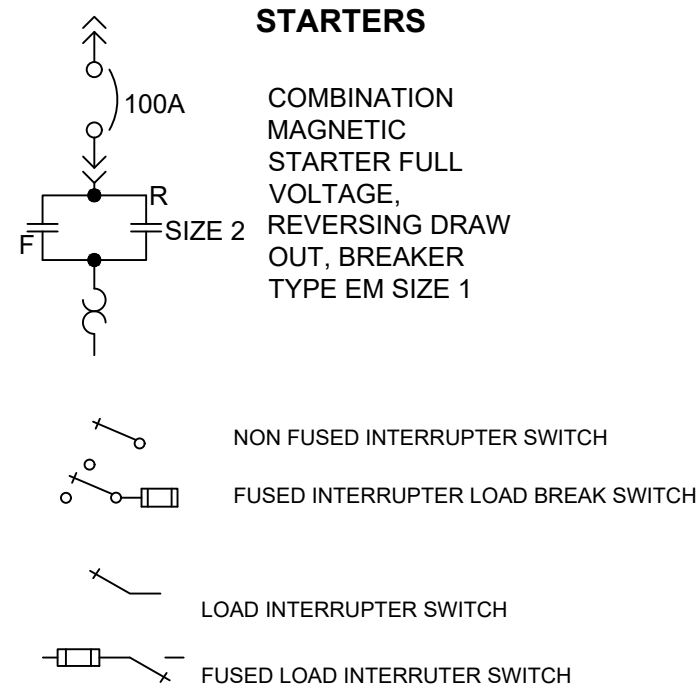

## RESOURCE DRAWING

This resource drawing is based on available records and data supplied by third parties, some of which may not have been verified. It is being provided as a courtesy, without any warranty, express or implied, as to its accuracy or completeness. It may not reflect current site conditions or post-construction changes. It does not include a professional engineer's seal and is not to be considered a certified record drawing. Peel Region makes no representation or guarantee regarding the accuracy of this resource drawing and disclaims any responsibility or liability for loss, damage, or injury resulting from its use. Users are solely responsible for verifying the accuracy and completeness of this resource drawing before relying upon it for any purpose.



10 Peel Centre Drive  
Suites A and B  
Brampton, ON L6T 4B9

## Peel Vertical CADD Standard Version 2.0 2025-08-31 Standard Symbol Library

Peel Region Project No : 18-2108  
Peel Region Contract Number : 2022-222vPC10-1-004

Peel Region File Name : 18-2108-002-000-E-6001

2.0	2025-08-31	Peel Region Approved Edition
G	2025-07-17	ANSI/ISA 5.1 - 2024 Edition
F	2025-06-27	Final Adjustments to Elements
E	2025-02-24	End of April Edition
D	2025-04-10	Updated Edition
C	2025-03-10	Updated Edition
Mark	Date	Description

### Revision History

Filename : Peel Legend-Electrical-Other	Version : 2025
Consultant Project Number : 20024323	Consultant Project Manager : Eric Leitner, PMP
Drawn : Eric Leitner, C.Tech.	Date (yyyy-mm-dd) : 2025-08-13
Checked : Catherine Ledo	Date (yyyy-mm-dd) : 2025-08-31
Approved : James Lavhey	Date (yyyy-mm-dd) : 2025-08-31
Title :	

Peel Region CADD Standard  
Electrical SLD Symbol Legends

### Non-Standard Symbols

Page Size : ANSI C	Peel Region Sheet Number : 000-E-6002	Rev : 2.0
Scale : N/A		Sheet : 07 of : 07