


Water Development Charges 2026

Water Servicing Infrastructure
Water Production, Transmission Systems
and Distribution Systems
2026-2051 Development Charges

Draft – Not Approved by Council

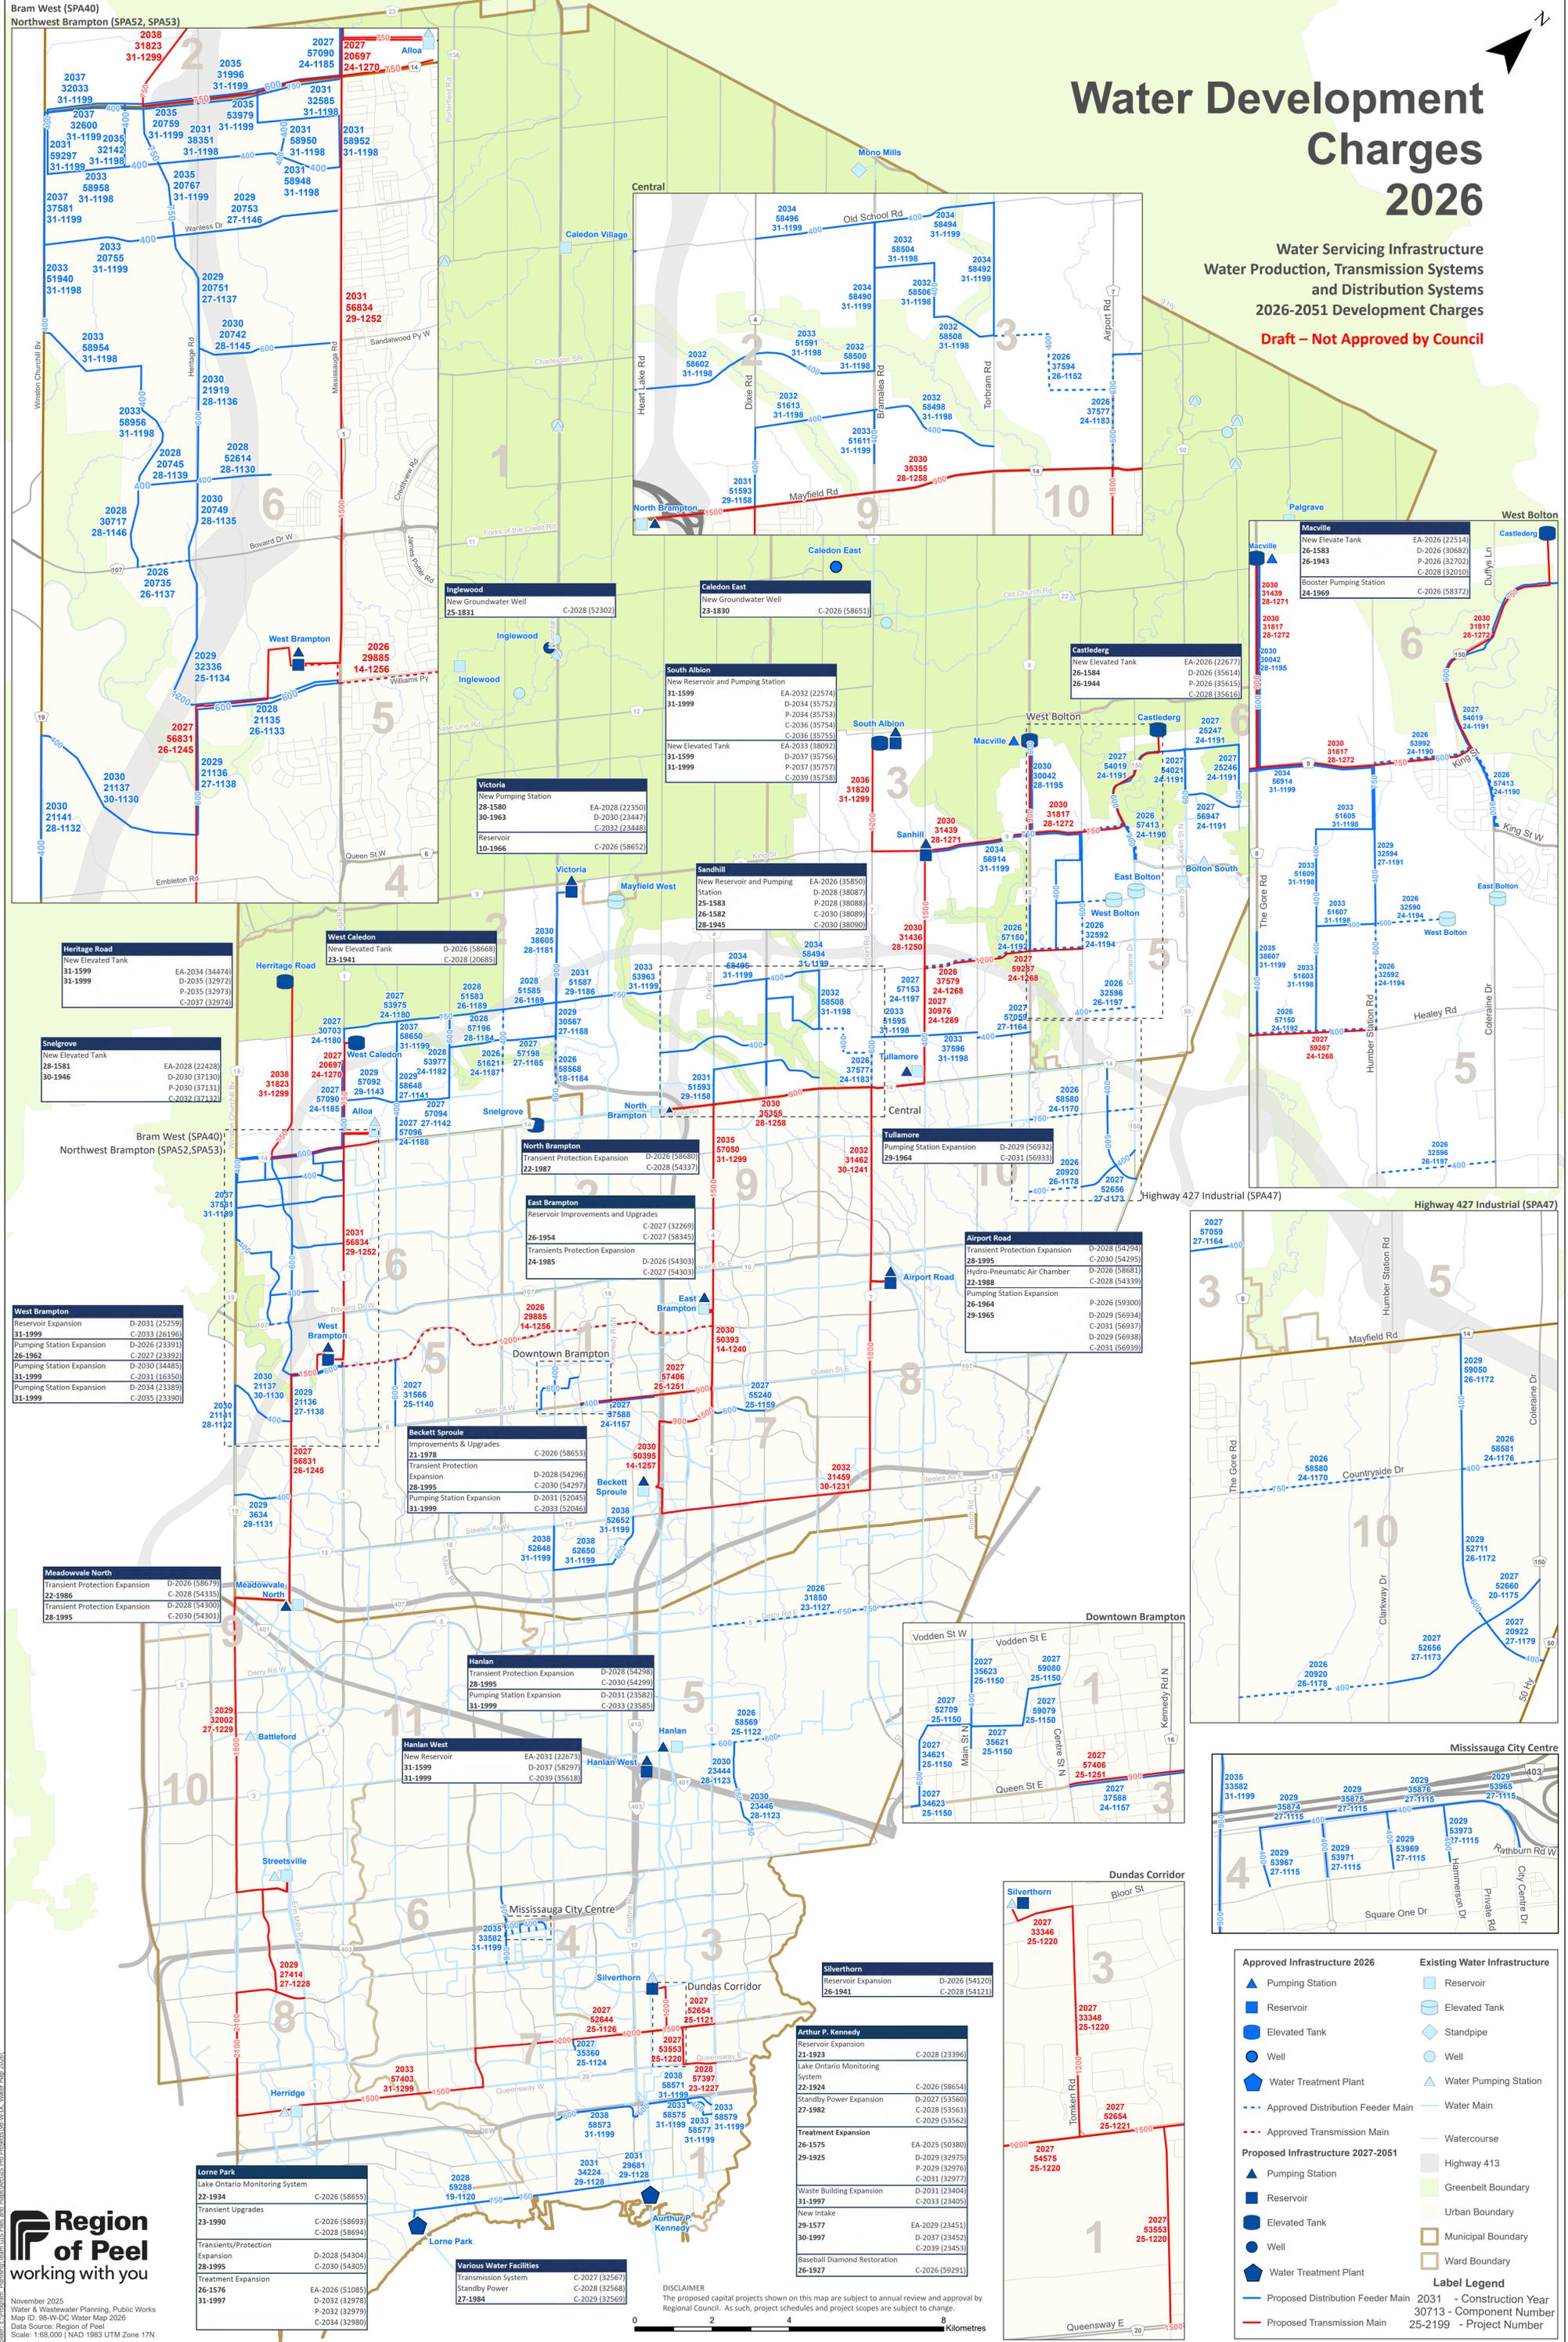

<p>Approved Infrastructure 2026</p> <ul style="list-style-type: none"> ▲ Pumping Station ■ Reservoir ■ Elevated Tank ● Well ■ Water Treatment Plant --- Approved Distribution Feeder Main --- Approved Transmission Main 	<p>Existing Water Infrastructure</p> <ul style="list-style-type: none"> ■ Reservoir ■ Elevated Tank ● Standpipe ● Well ▲ Water Pumping Station --- Water Main --- Watercourse --- Highway 413 --- Greenbelt Boundary --- Urban Boundary --- Municipal Boundary --- Ward Boundary
<p>Proposed Infrastructure 2027-2051</p> <ul style="list-style-type: none"> ▲ Pumping Station ■ Reservoir ■ Elevated Tank ● Well ■ Water Treatment Plant 	
<p>Label Legend</p> <ul style="list-style-type: none"> --- Proposed Distribution Feeder Main --- Proposed Transmission Main --- 2031 - Construction Year --- 30713 - Component Number --- 25-2199 - Project Number 	