


Wastewater Development Charges 2025

Wastewater Servicing Infrastructure Treatment and Trunk Sewer System 2025-2041 Development Charges

Draft – Not Approved by Council

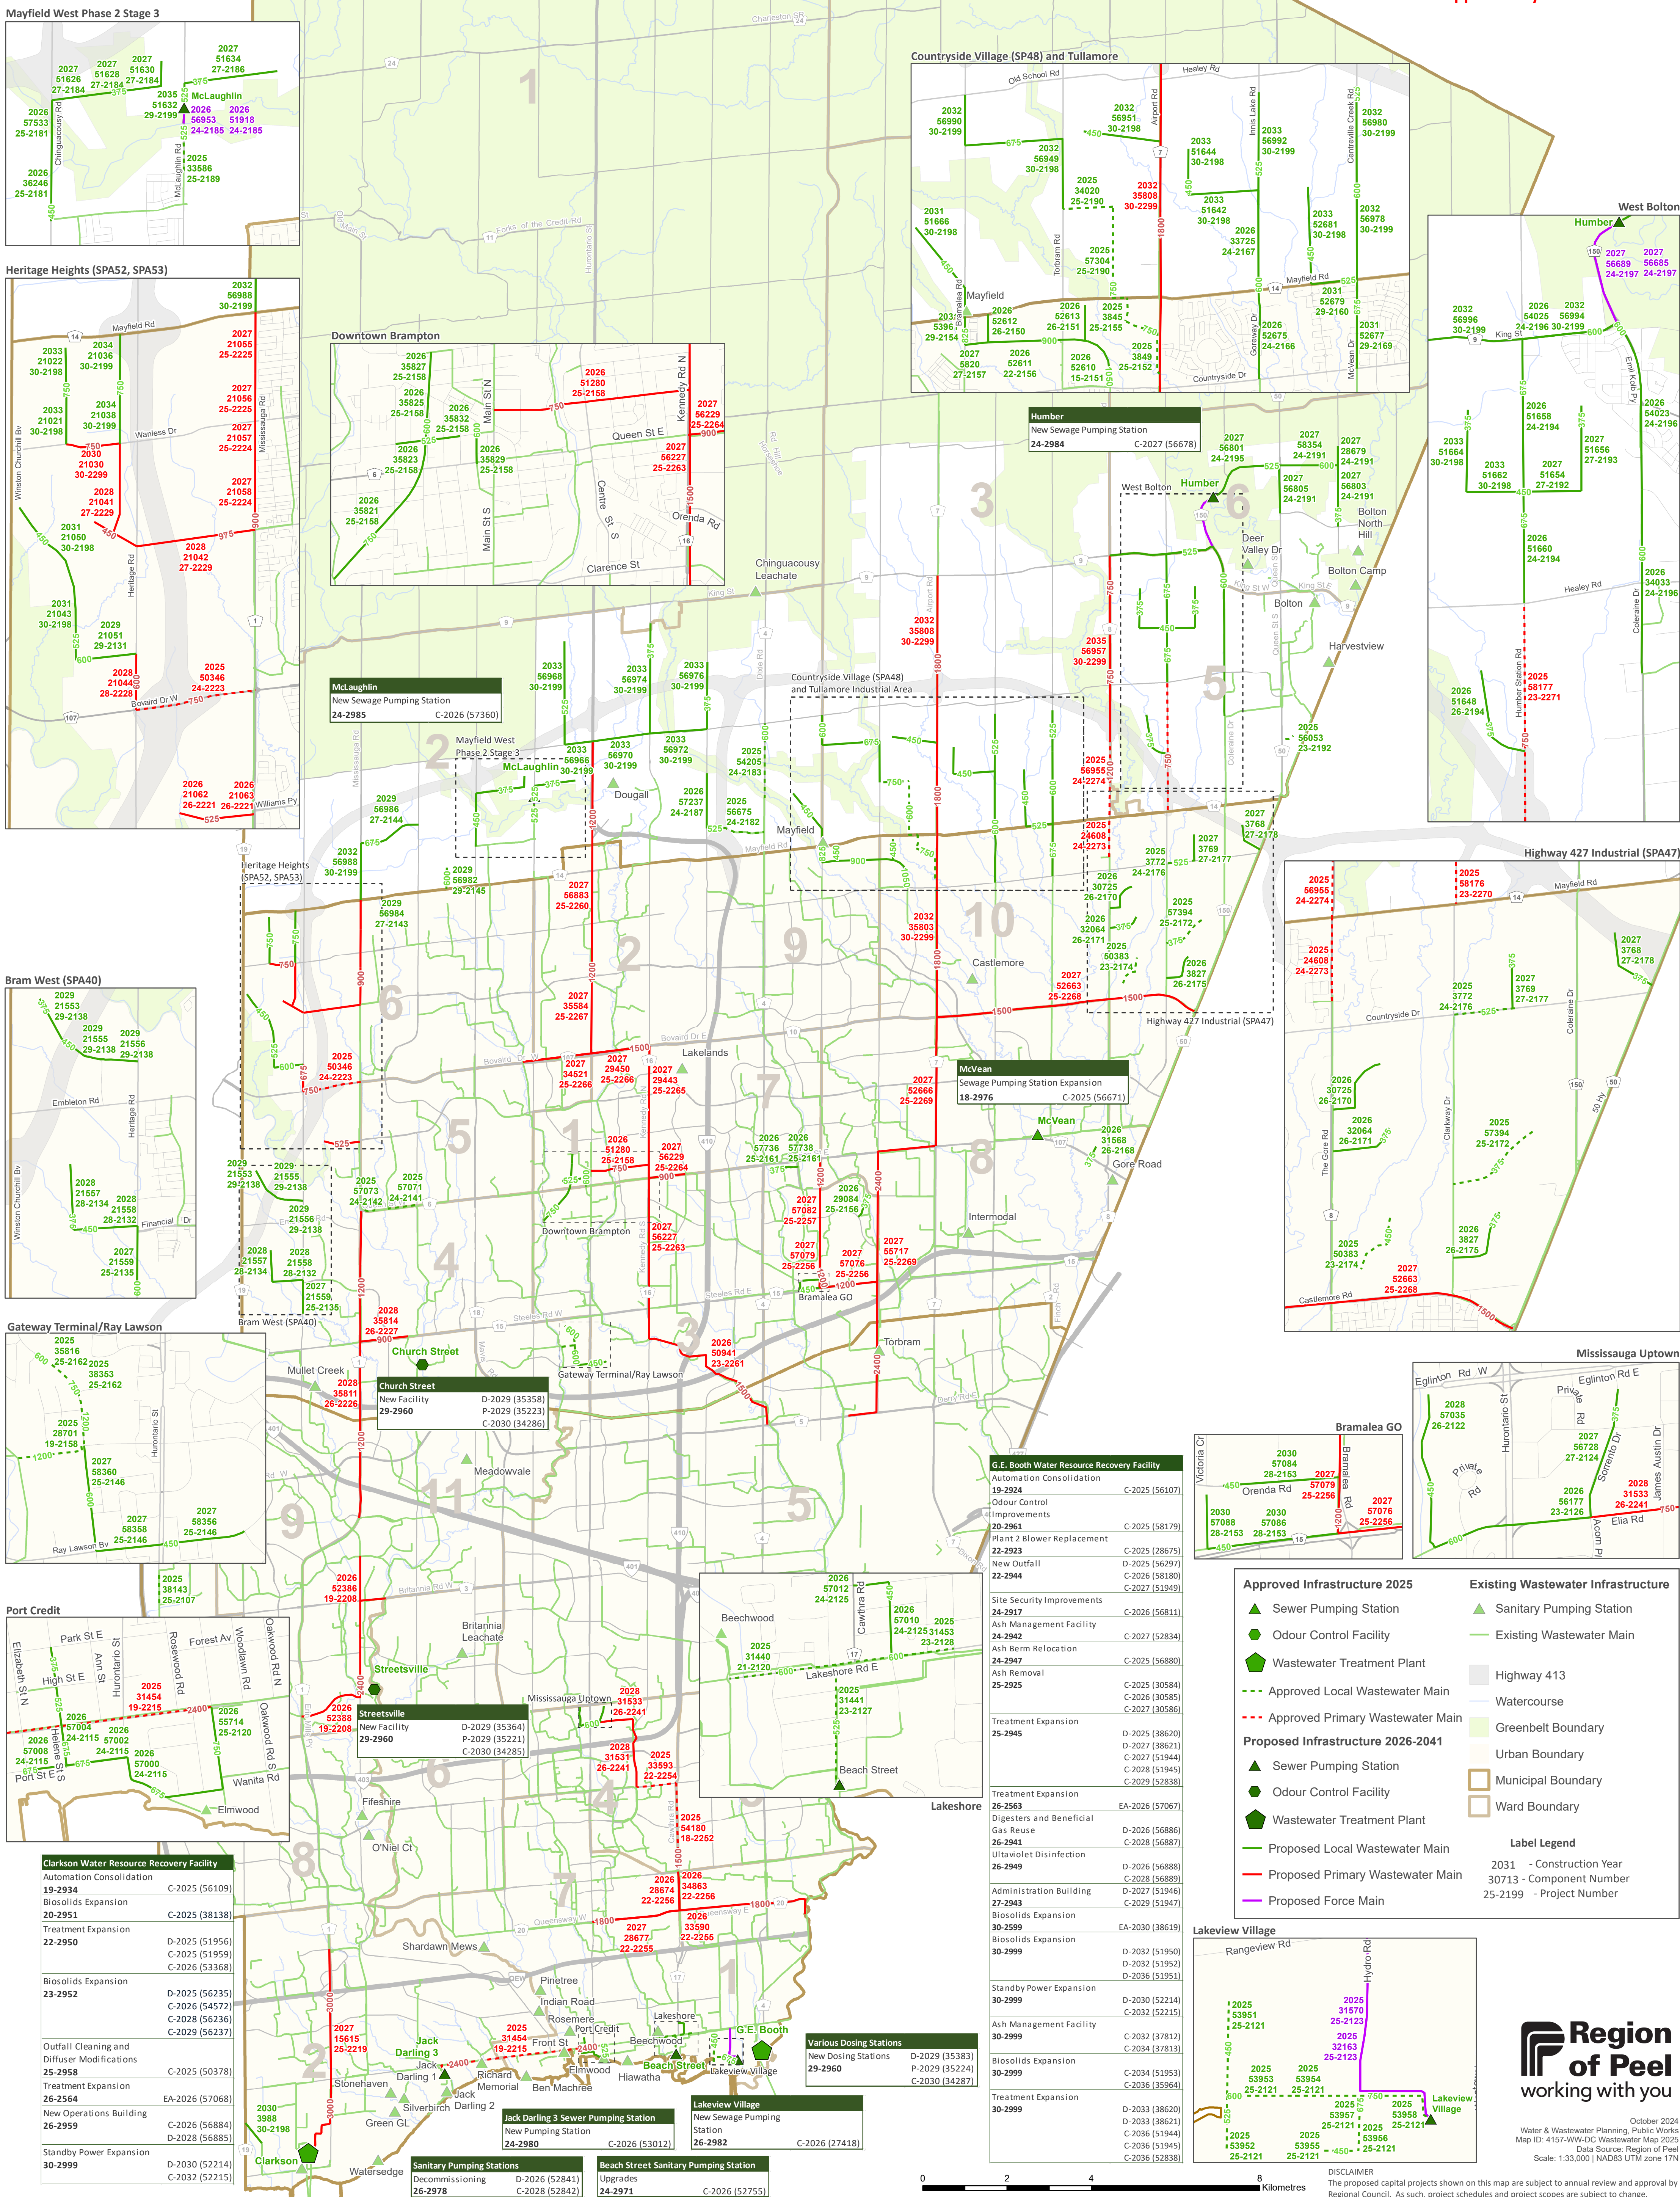

October 2024
Water & Wastewater Planning, Public Works
Map ID: 4157-WW-DC Wastewater Map 2025
Data Source: Region of Peel
Scale: 1:33,000 (NAD83 UTM zone 17N)

DISCLAIMER
The proposed capital projects shown on this map are subject to annual review and approval by Regional Council. As such, project schedules and project scopes are subject to change.

0 2 4 8
Kilometres

Document Path: E:\Programs\Brampton GIS\Files and Maps\GIS\WWTDC_Wastewater_Map_2025.mxd