



Water Development Charges 2025

Water Servicing Infrastructure
Water Production, Transmission Systems
and Distribution Systems
2025-2041 Development Charges

Draft – Not Approved by Council

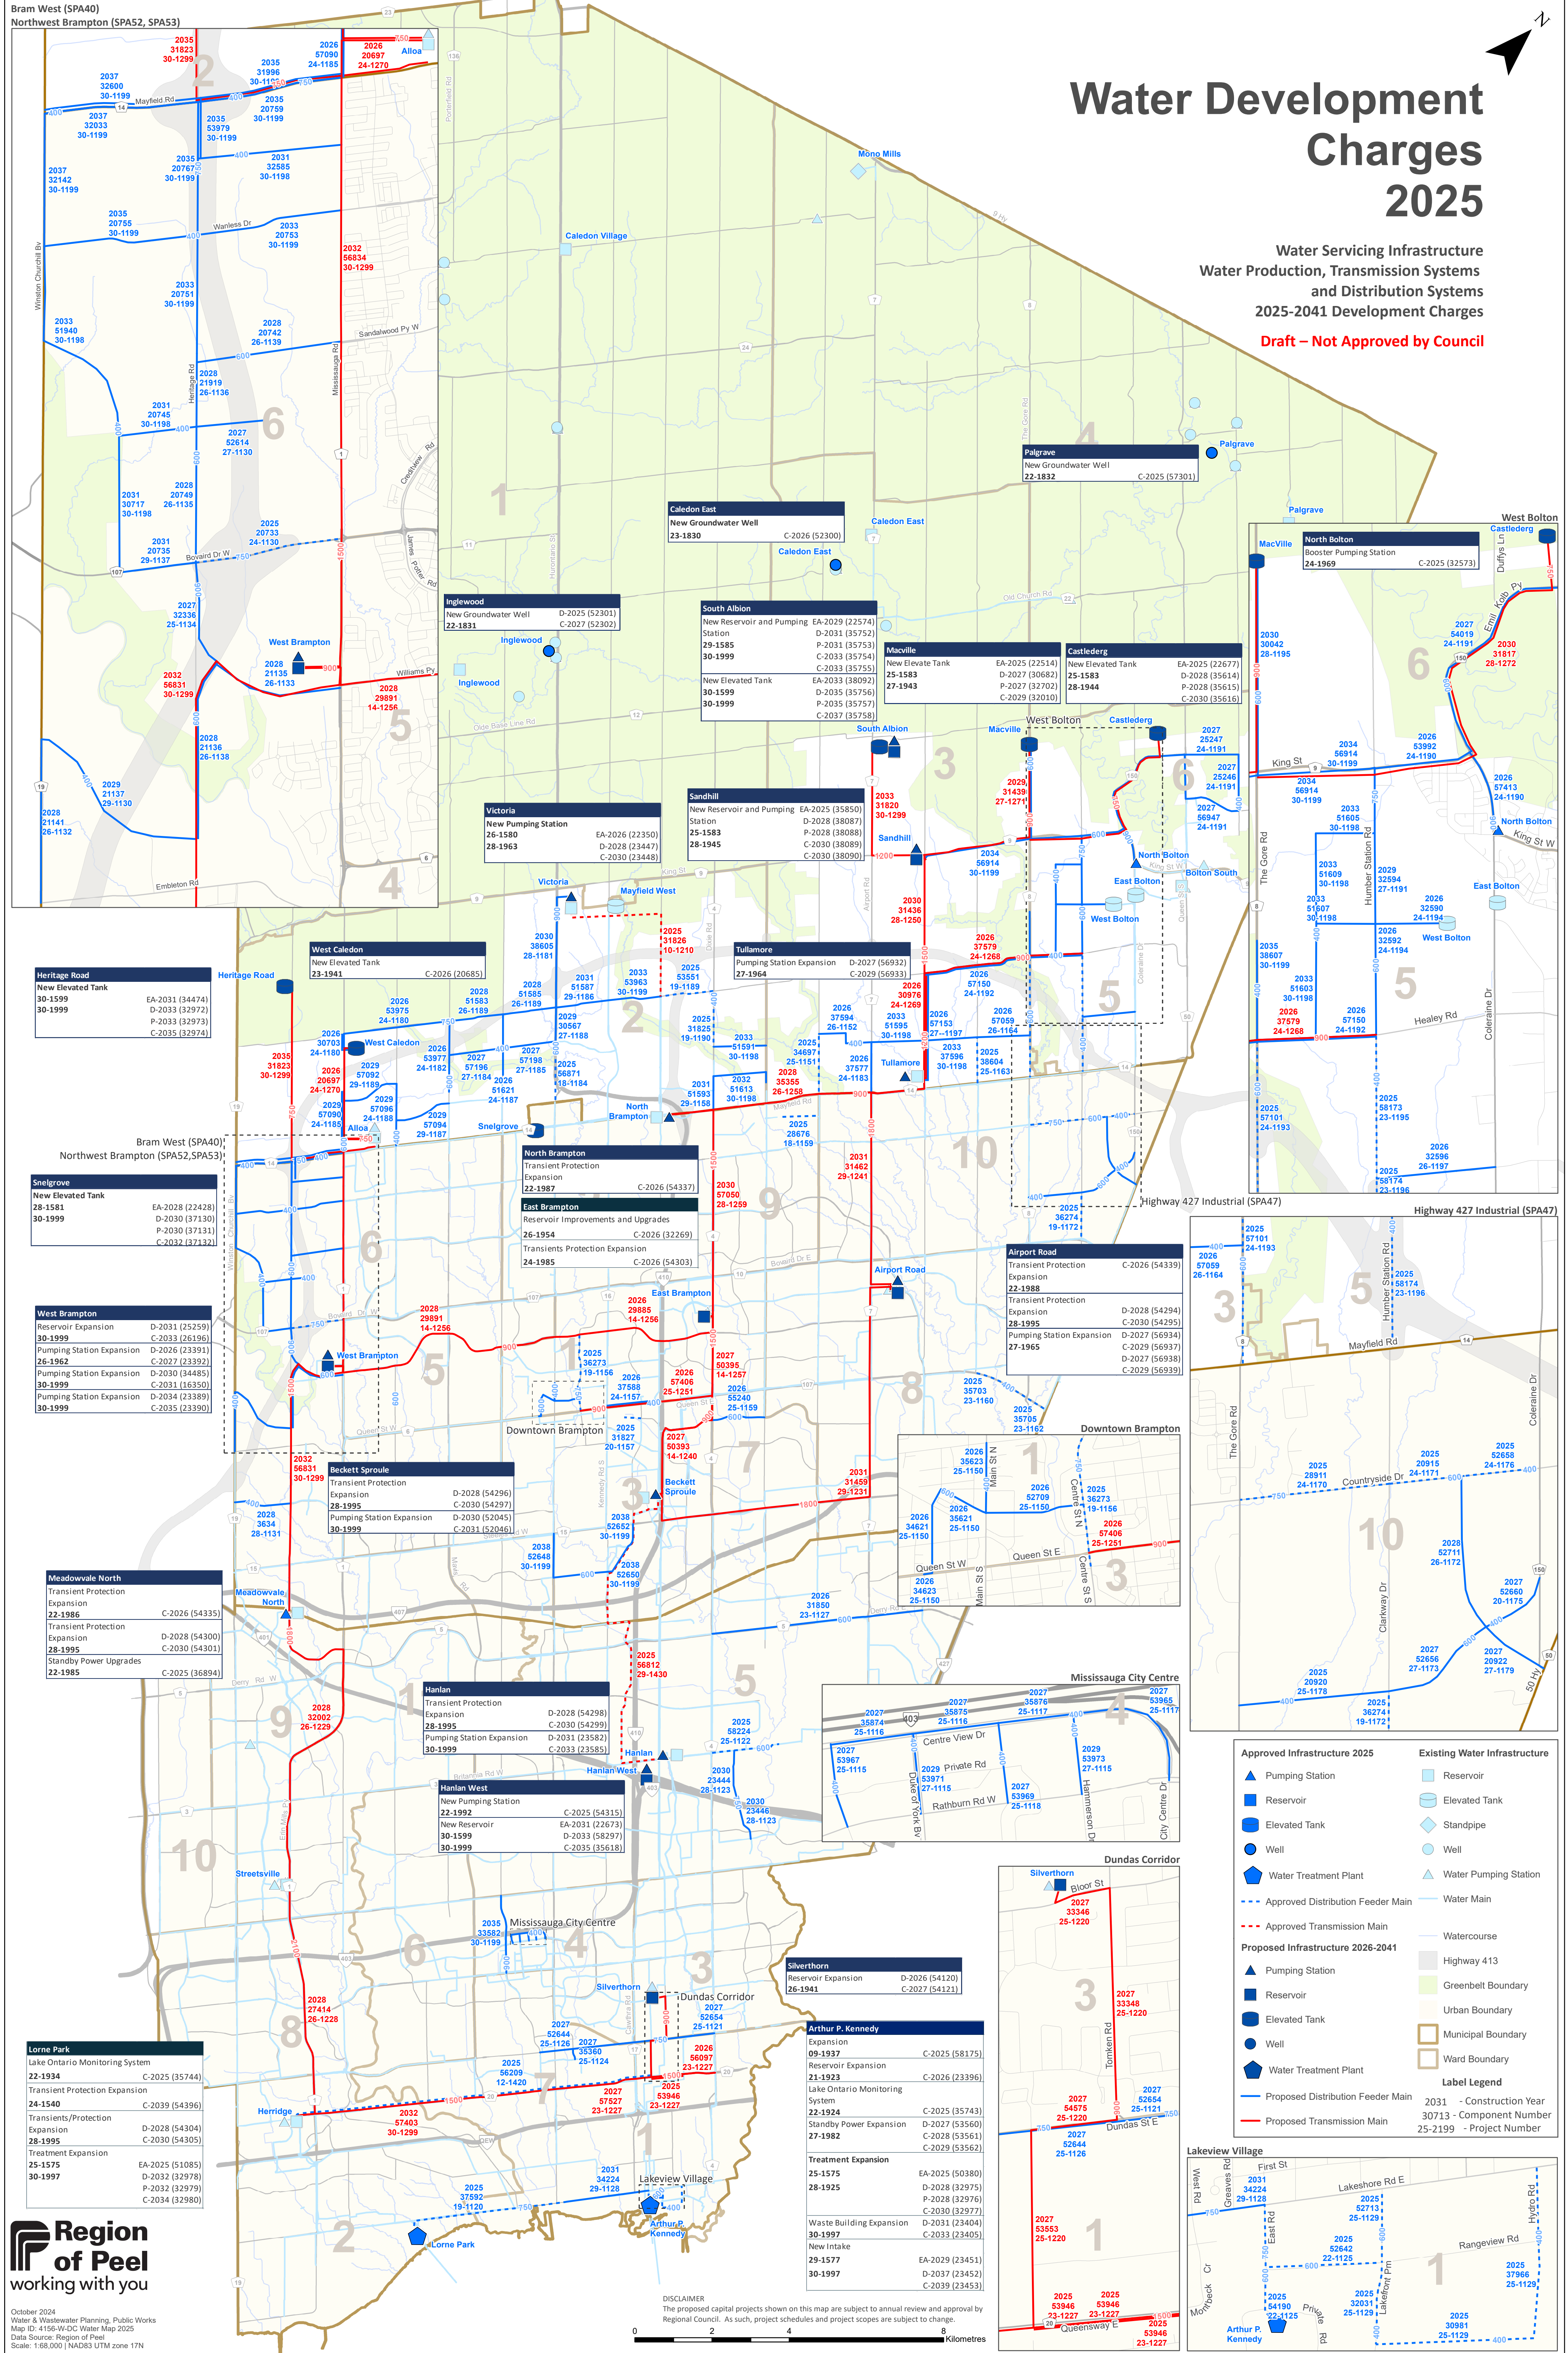

DISCLAIMER
The proposed capital projects shown on this map are subject to annual review and approval by Regional Council. As such, project schedules and project scopes are subject to change.

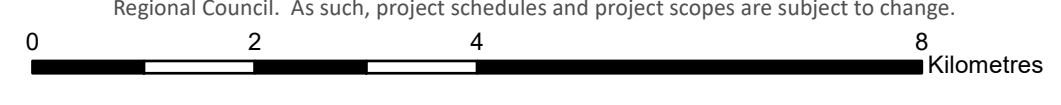

Approved Infrastructure 2025		Existing Water Infrastructure	
	Pumping Station		Reservoir
	Reservoir		Elevated Tank
	Elevated Tank		Standpipe
	Well		Well
	Water Treatment Plant		Water Pumping Station
	Approved Distribution Feeder Main		Water Main
	Approved Transmission Main		Watercourse
	Proposed Infrastructure 2026-2041		Highway 413
	Pumping Station		Greenbelt Boundary
	Reservoir		Urban Boundary
	Elevated Tank		Municipal Boundary
	Well		Ward Boundary
	Water Treatment Plant		
	Proposed Distribution Feeder Main		
	Proposed Transmission Main		

Label Legend
3031 - Construction Year
30713 - Component Number
25-2199 - Project Number